



Note: This Drawing is for planning purpose and should not be used for construction.  
All dimensions should be confirmed on site and any deviation should be reported back to designer.

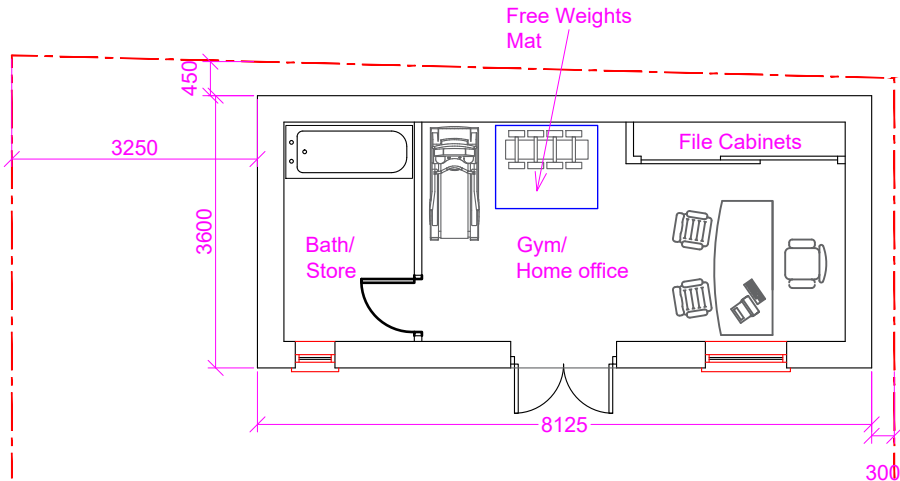


Existing Outbuilding Layout @1:100

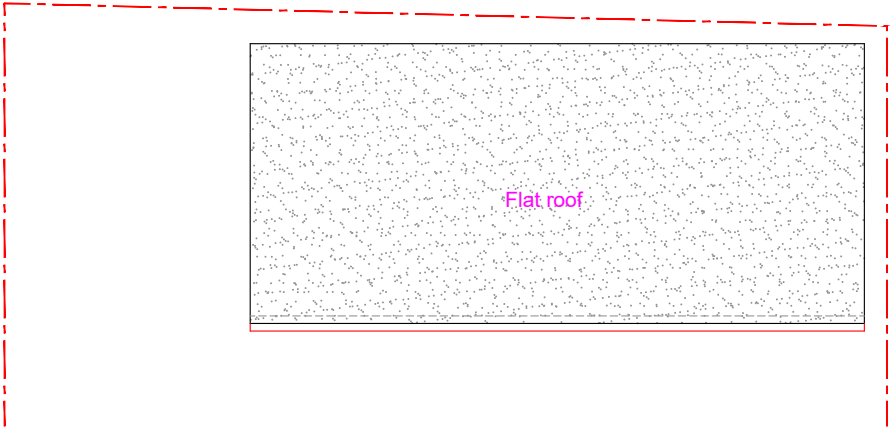

Existing Roof Plan @1:100

**BW** Brick Work

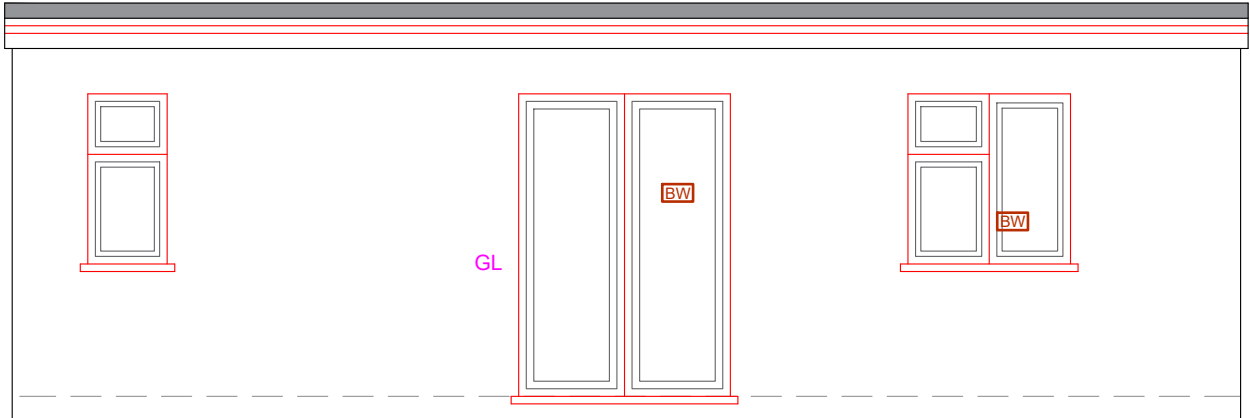


Existing Front Elevation @1:50




Existing Rear Elevation @1:50

Ground Level of 1 Little Benty

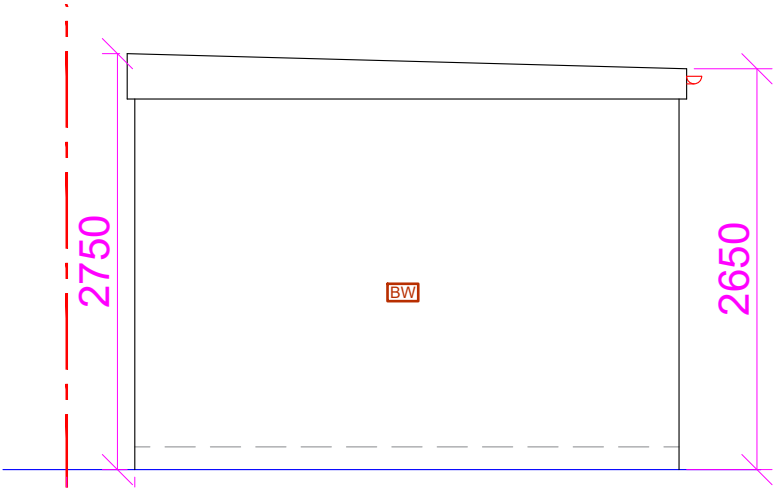

Existing Side Elevation (LHS) @1:50

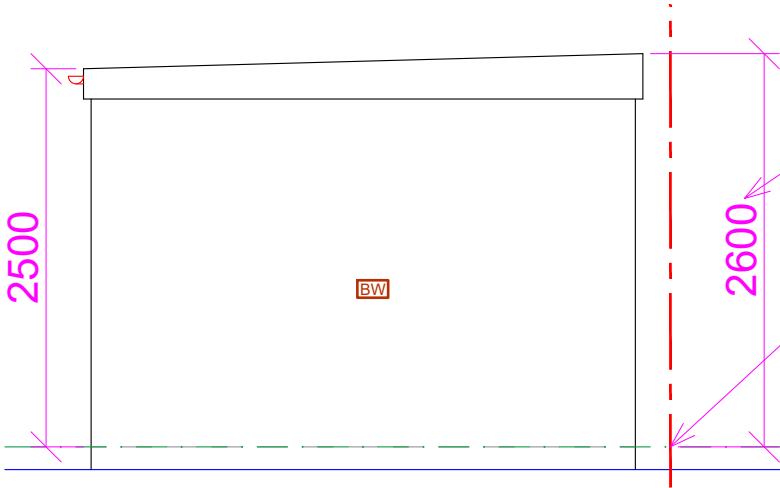

Existing Side Elevation (RHS) @1:50

Height of outbuilding from 3 Little Benty

Green line represent ground Level of 3 Little Benty

**Proposed Development:**  
Outbuilding (RETRO)

**Site Address:**  
1 Little Benty  
West Drayton  
UB7 7UJ


**Revisions:**

Rev	Date	Description
A	07/11/2025	
B	12/01/2026	Bathub added

**Drawing Description:**  
Existing Floor & Roof Layouts and Elevations

**Drawing No:**  
ART/2025/OB1LB/ELEE Rev B

Scale: 1:50, 1:100  
Paper Size: A3  
Sheet No: 1 of 2

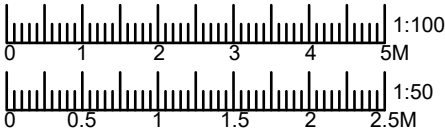

ART CONSULTANTS (UK) LTD  
113 LONG LANE  
STANWELL  
TW19 7AL  
M:07960071377  
E: ARTCONSULTANTSUK@GMAIL.COM