


Note: This Drawing is for planning purpose and should not be used for construction.  
All dimensions should be confirmed on site and any deviation should be reported back to designer.

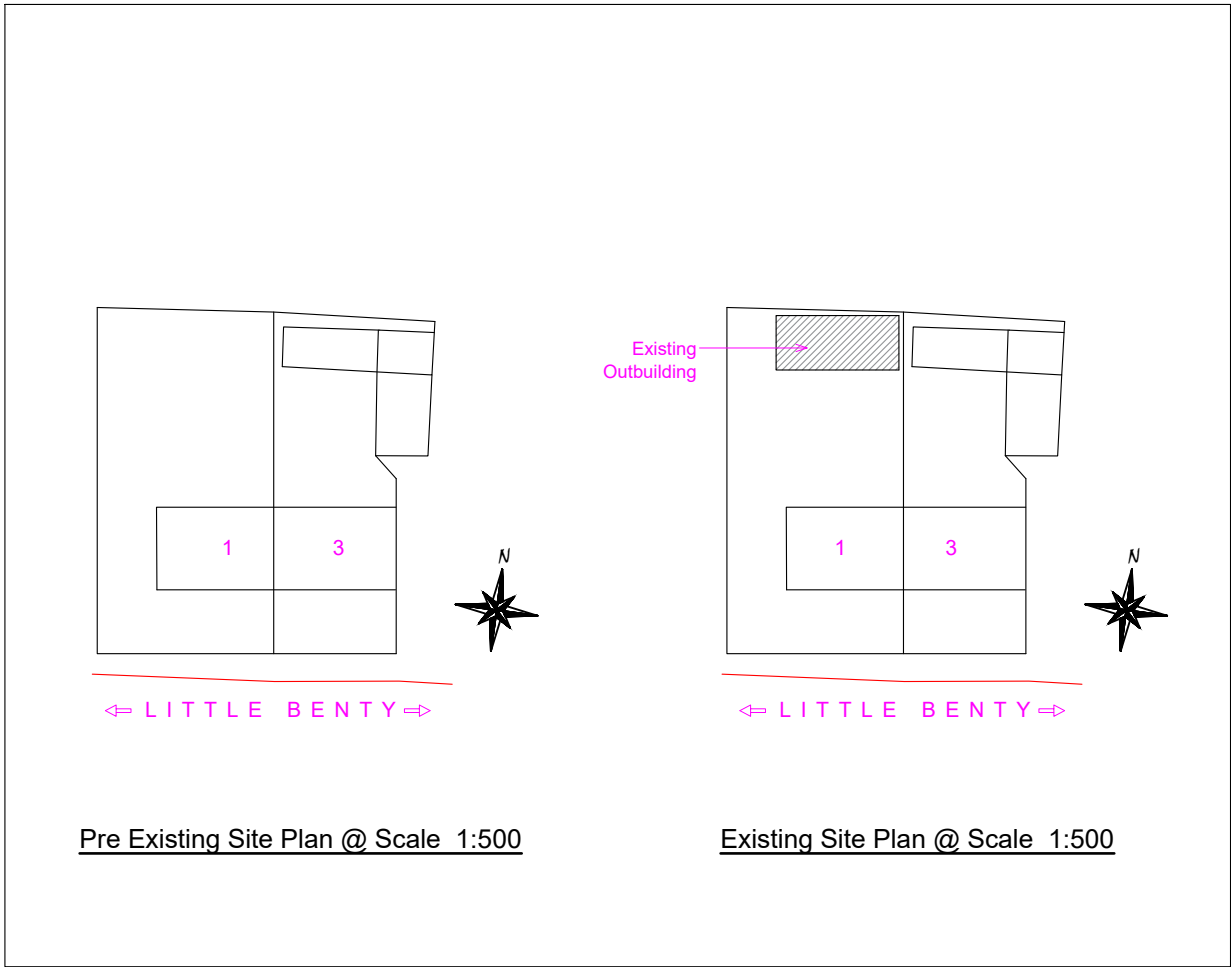

<p><b><u>Proposed Development:</u></b> Outbuilding (RETRO)</p>	<p><b><u>Site Address:</u></b> 1 Little Benty West Drayton UB7 7UJ</p>	<p>Revisions:</p> <table><tr><th>Rev</th><th>Date</th><th>Description</th></tr><tr><td>A</td><td>07/11/2025</td><td></td></tr><tr><td></td><td></td><td></td></tr><tr><td></td><td></td><td></td></tr><tr><td></td><td></td><td></td></tr></table>	Rev	Date	Description	A	07/11/2025											<p><b><u>Drawing Description:</u></b> Site plan &amp; Location Plan</p> <p><b><u>Drawing No:</u></b> ART/2025/OB1LB/SPLP</p>	<p>Scale: 1:500, 1:1250 Paper Size: A3 Sheet No: 2 of 2</p> <div><div><div></div><div>0</div><div>5</div><div>10</div><div>15</div><div>20M</div></div><div>1:500</div></div> <div><div><div></div><div>0</div><div>25</div><div>50M</div></div><div>1:1250</div></div>	<p>ART CONSULTANTS (UK) LTD 113 LONG LANE STANWELL TW19 7AL M:07960071377 E: ARTCONSULTANTSUK@GMAIL.COM</p>
Rev	Date	Description																		
A	07/11/2025																			