


EXISTING WEST SECTION/ELEVATION



PROPOSED WEST SECTION/ELEVATION

SCALE 1:100 @A3

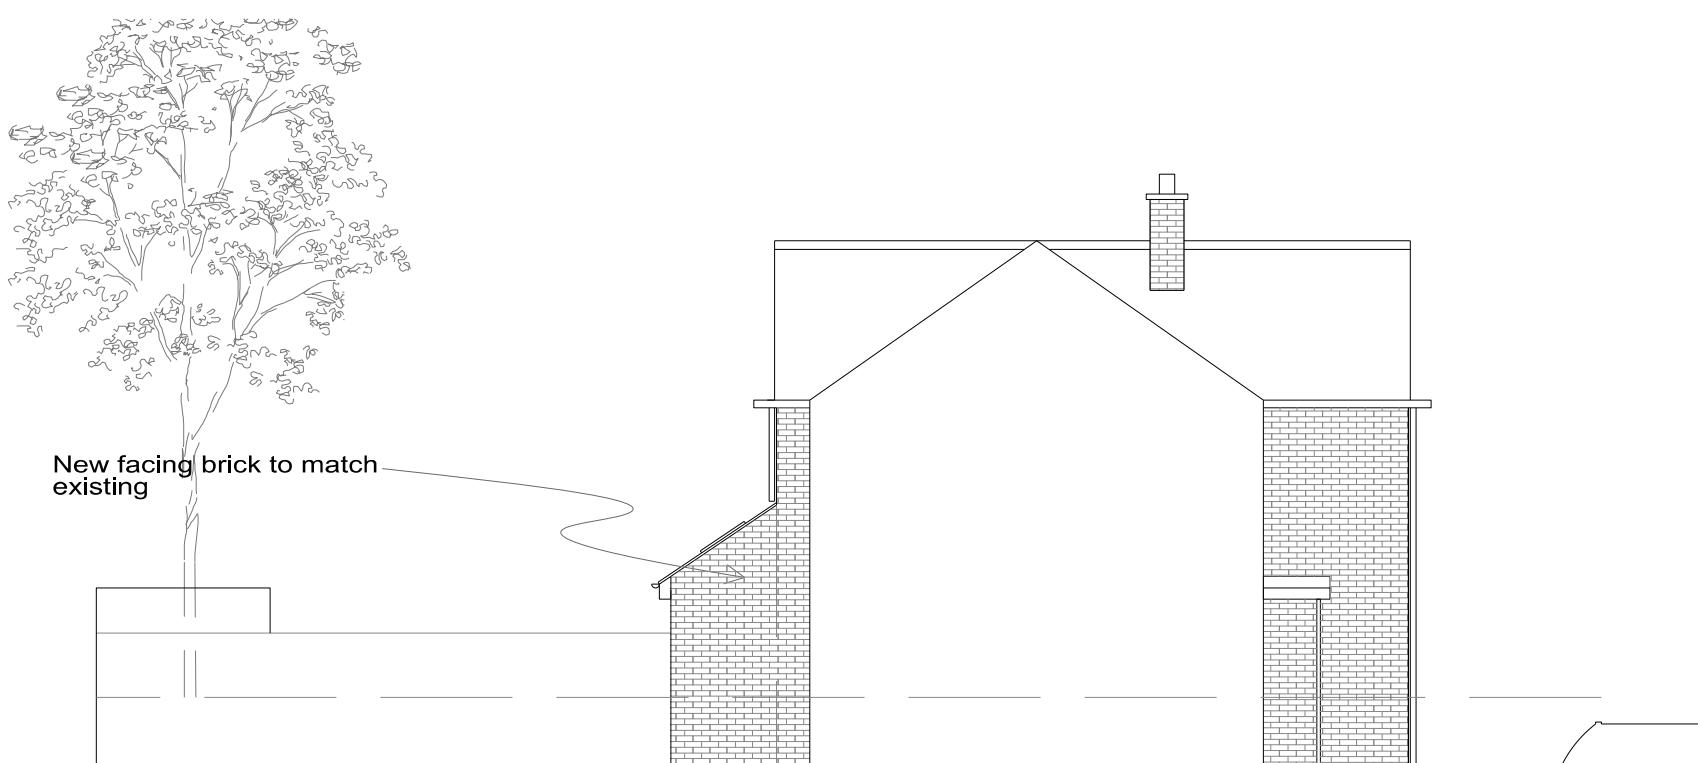

7 Cordingley Road

7 CORDINGLEY ROAD, RUISLIP, MIDDLESEX HA4 7HH FOR MR SILVER	
EXISTING & PROPOSES WEST ELEVATION/SECTION	
1:100@A3	OCT '20
SER/	07
BLACKWOOD - ARCHITECTS 1-2 Castle Close Castle Street Aylesbury HP20 2RG	
Tel: 01296 399959	