


Proposed Elevations - All Materials to Match Existing



Front Elevation

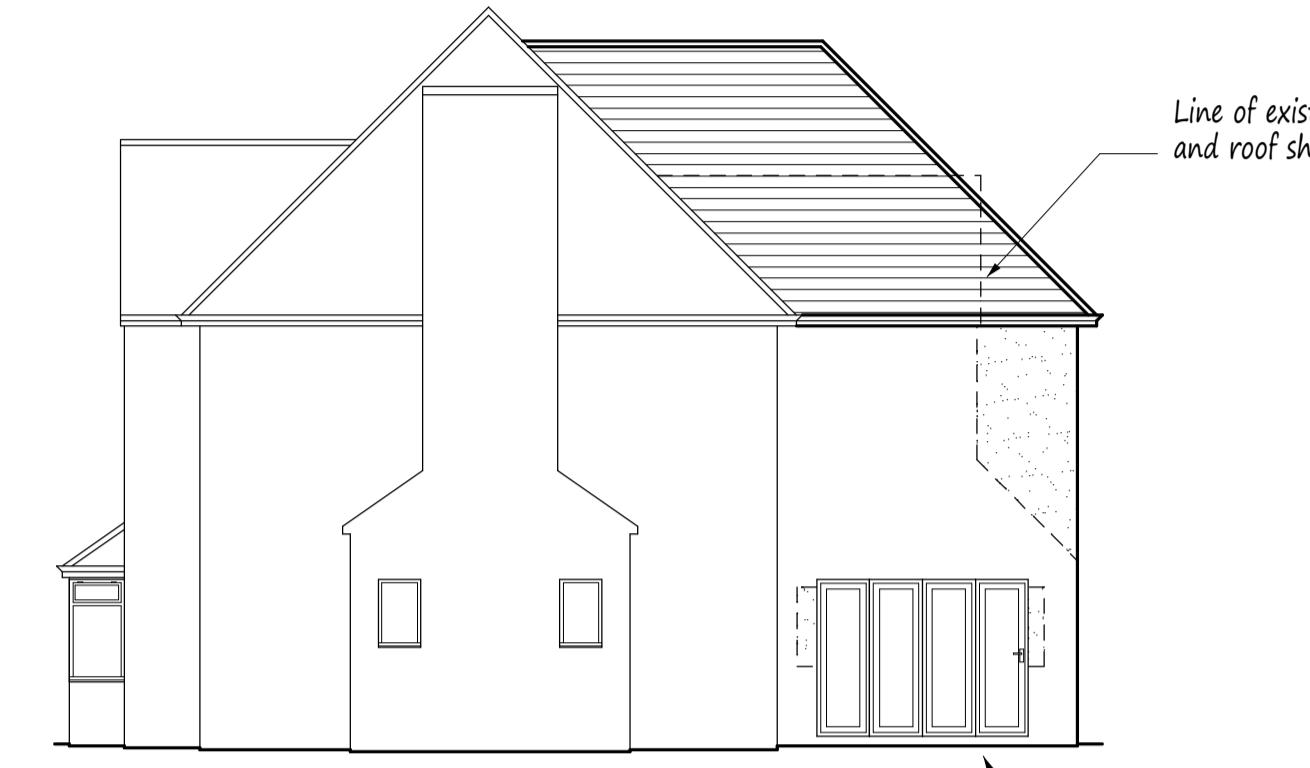


Side Elevation

Line of existing building and roof shown dotted.

New bi-fold doors, block up existing opening where shown and make good.



Rear Elevation

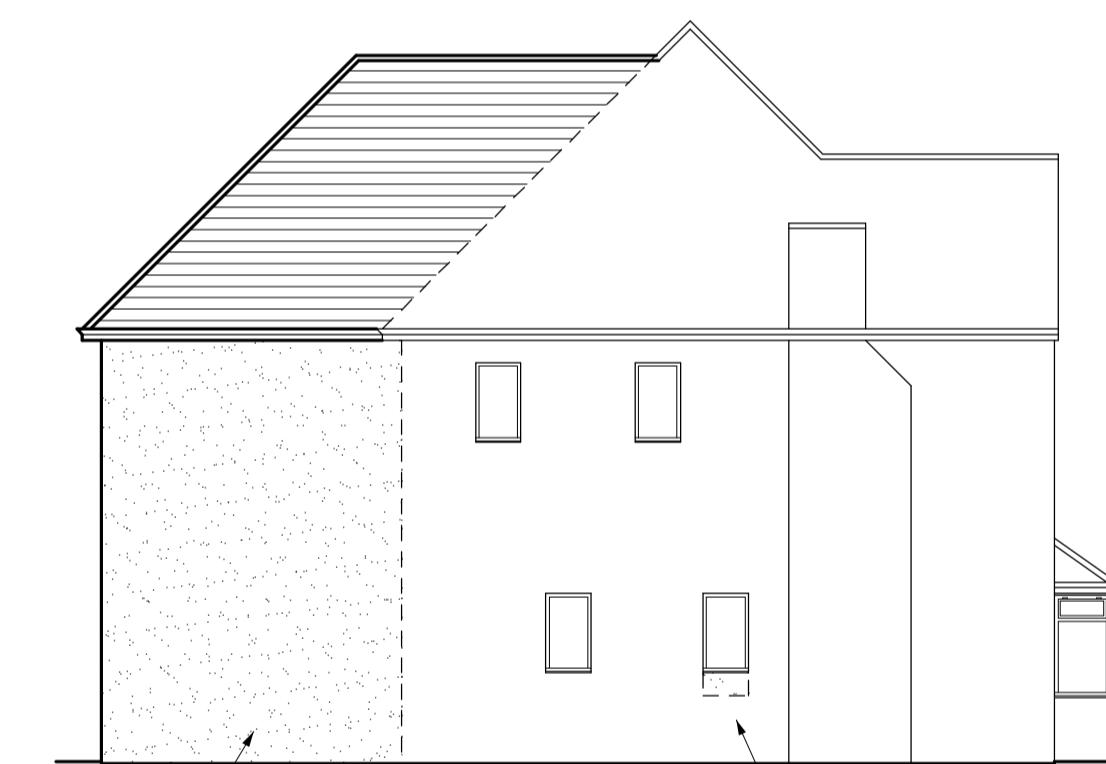


Side Elevation

New side windows to be obscurely glazed and non-openable.

Reduce depth of window and make good to suit.

This drawing to be read in conjunction with Drg No's 4305/01 & 02

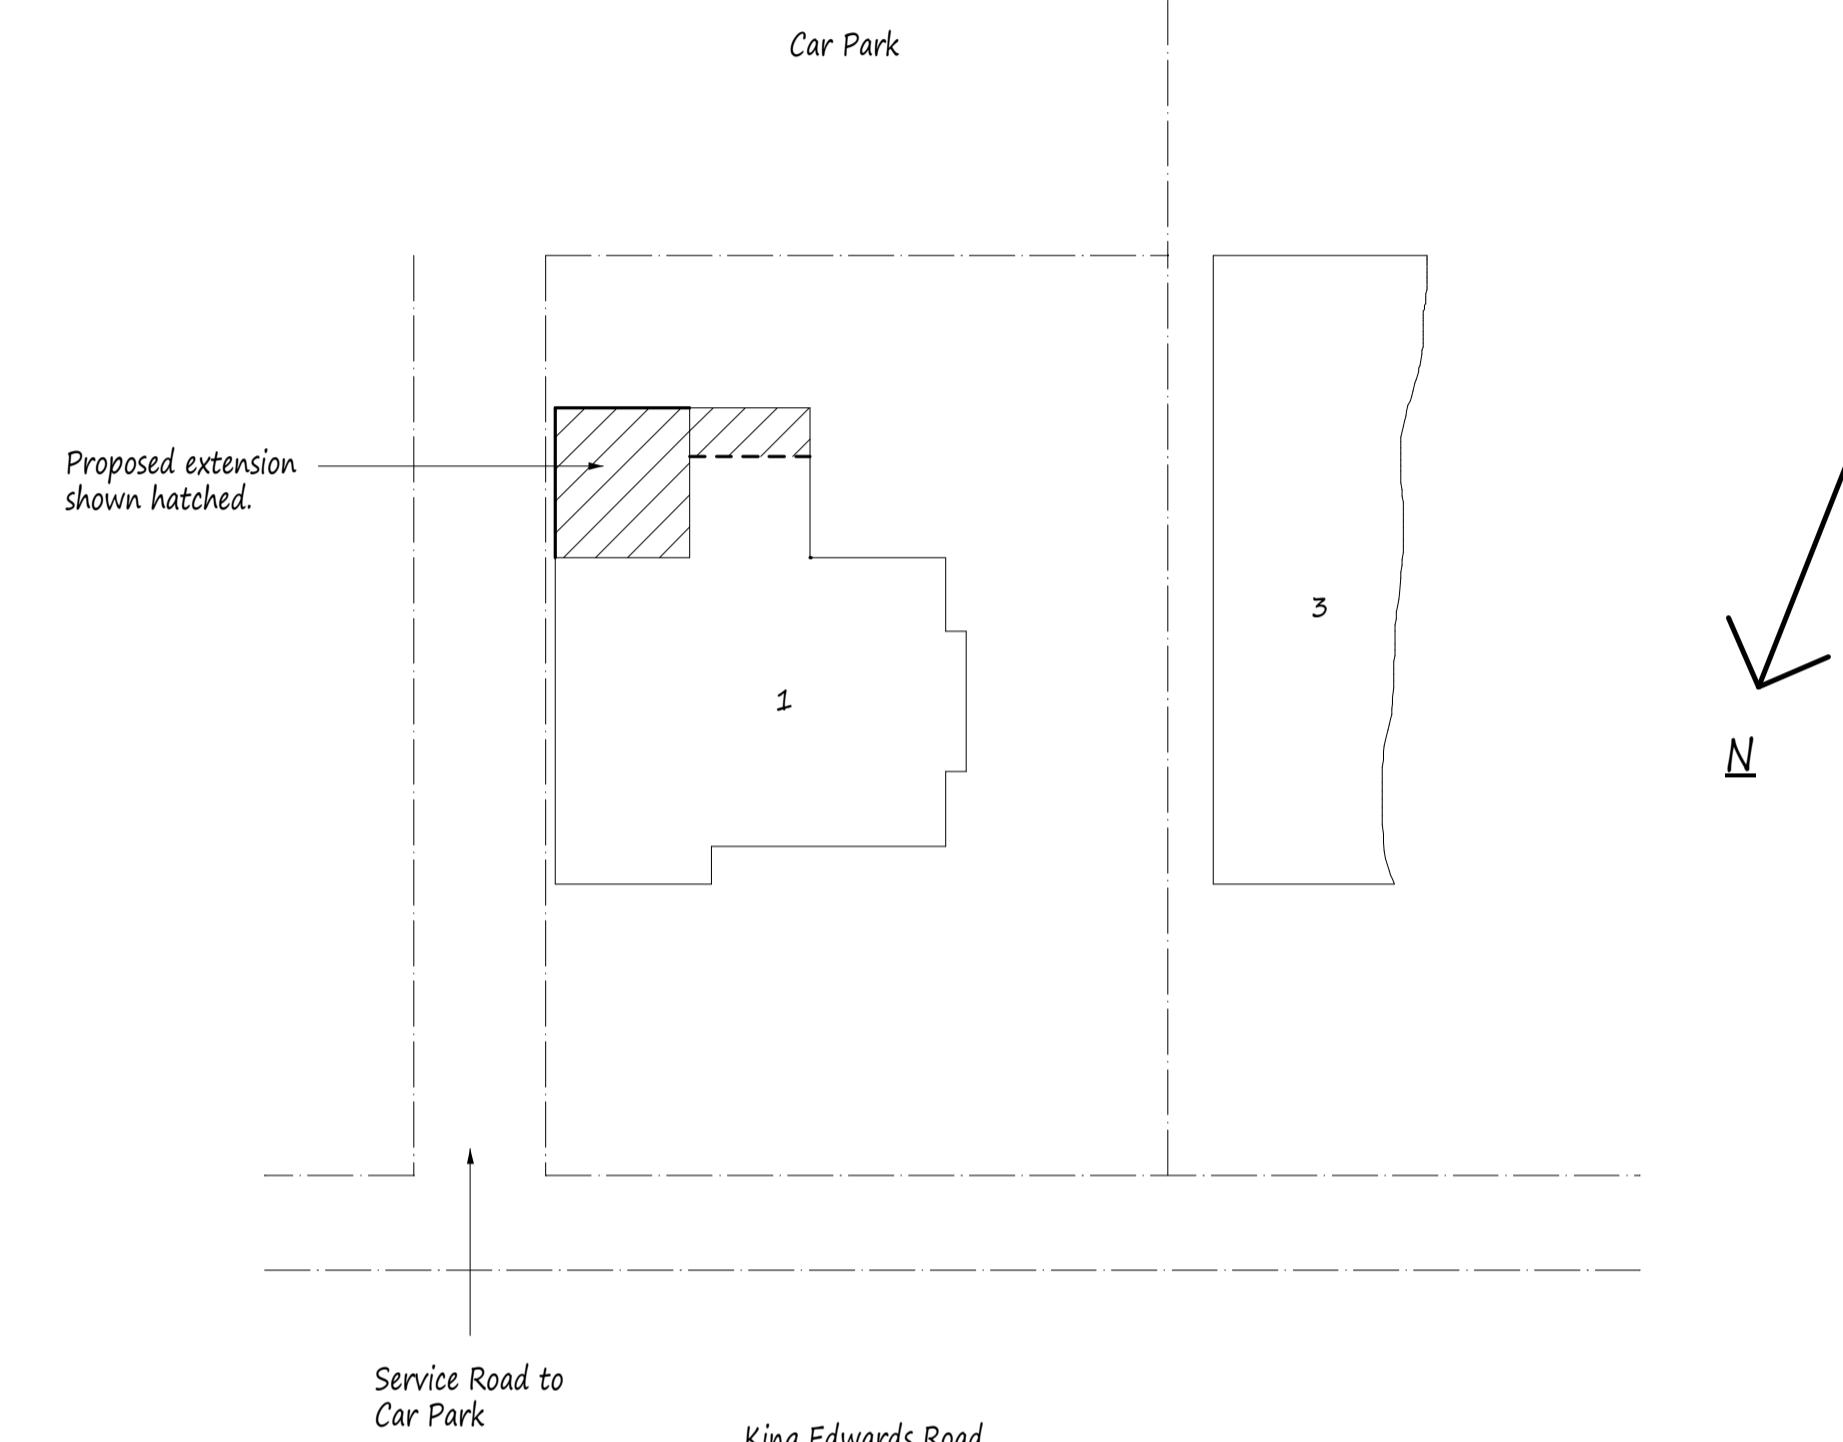

Site Plan scale 1:200

Scale Bar



**NOTES:**  
All dimensions must be checked on site and not scaled from this drawing.

A	Date	Revisions
Copyright		

Pottle & Co Ltd.  
Building Design & Management Services

Suite A  
128 Manor Way  
Ruislip  
Middlesex  
HA4 8HR

Tel: 01895 622800  
[www.pottle.uk.com](http://www.pottle.uk.com)

Client  
Mr & Mrs Curteis

Job Title  
1 King Edwards Road  
Ruislip  
Middlesex

**Drawing Title**  
Proposed Elevations and Site Plan.

**Scale**  
1:100, 200

**Date**  
February 2020

**Drawn by**  
MDP

**Drg No.**  
4305/03