




Proposed (Semi detached house)

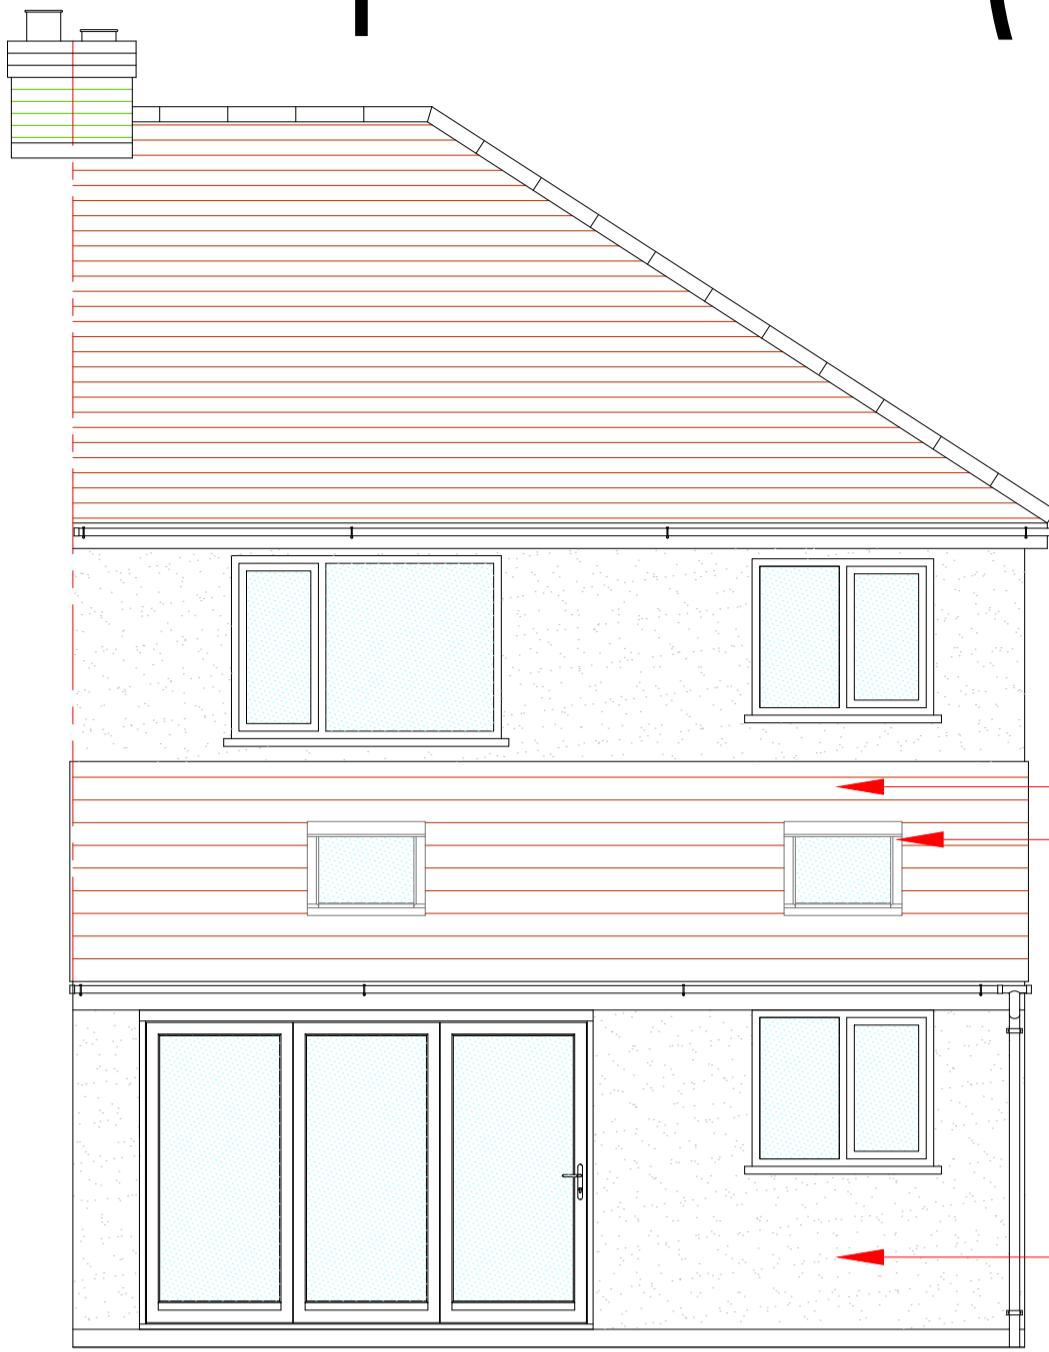


Rear Elevation

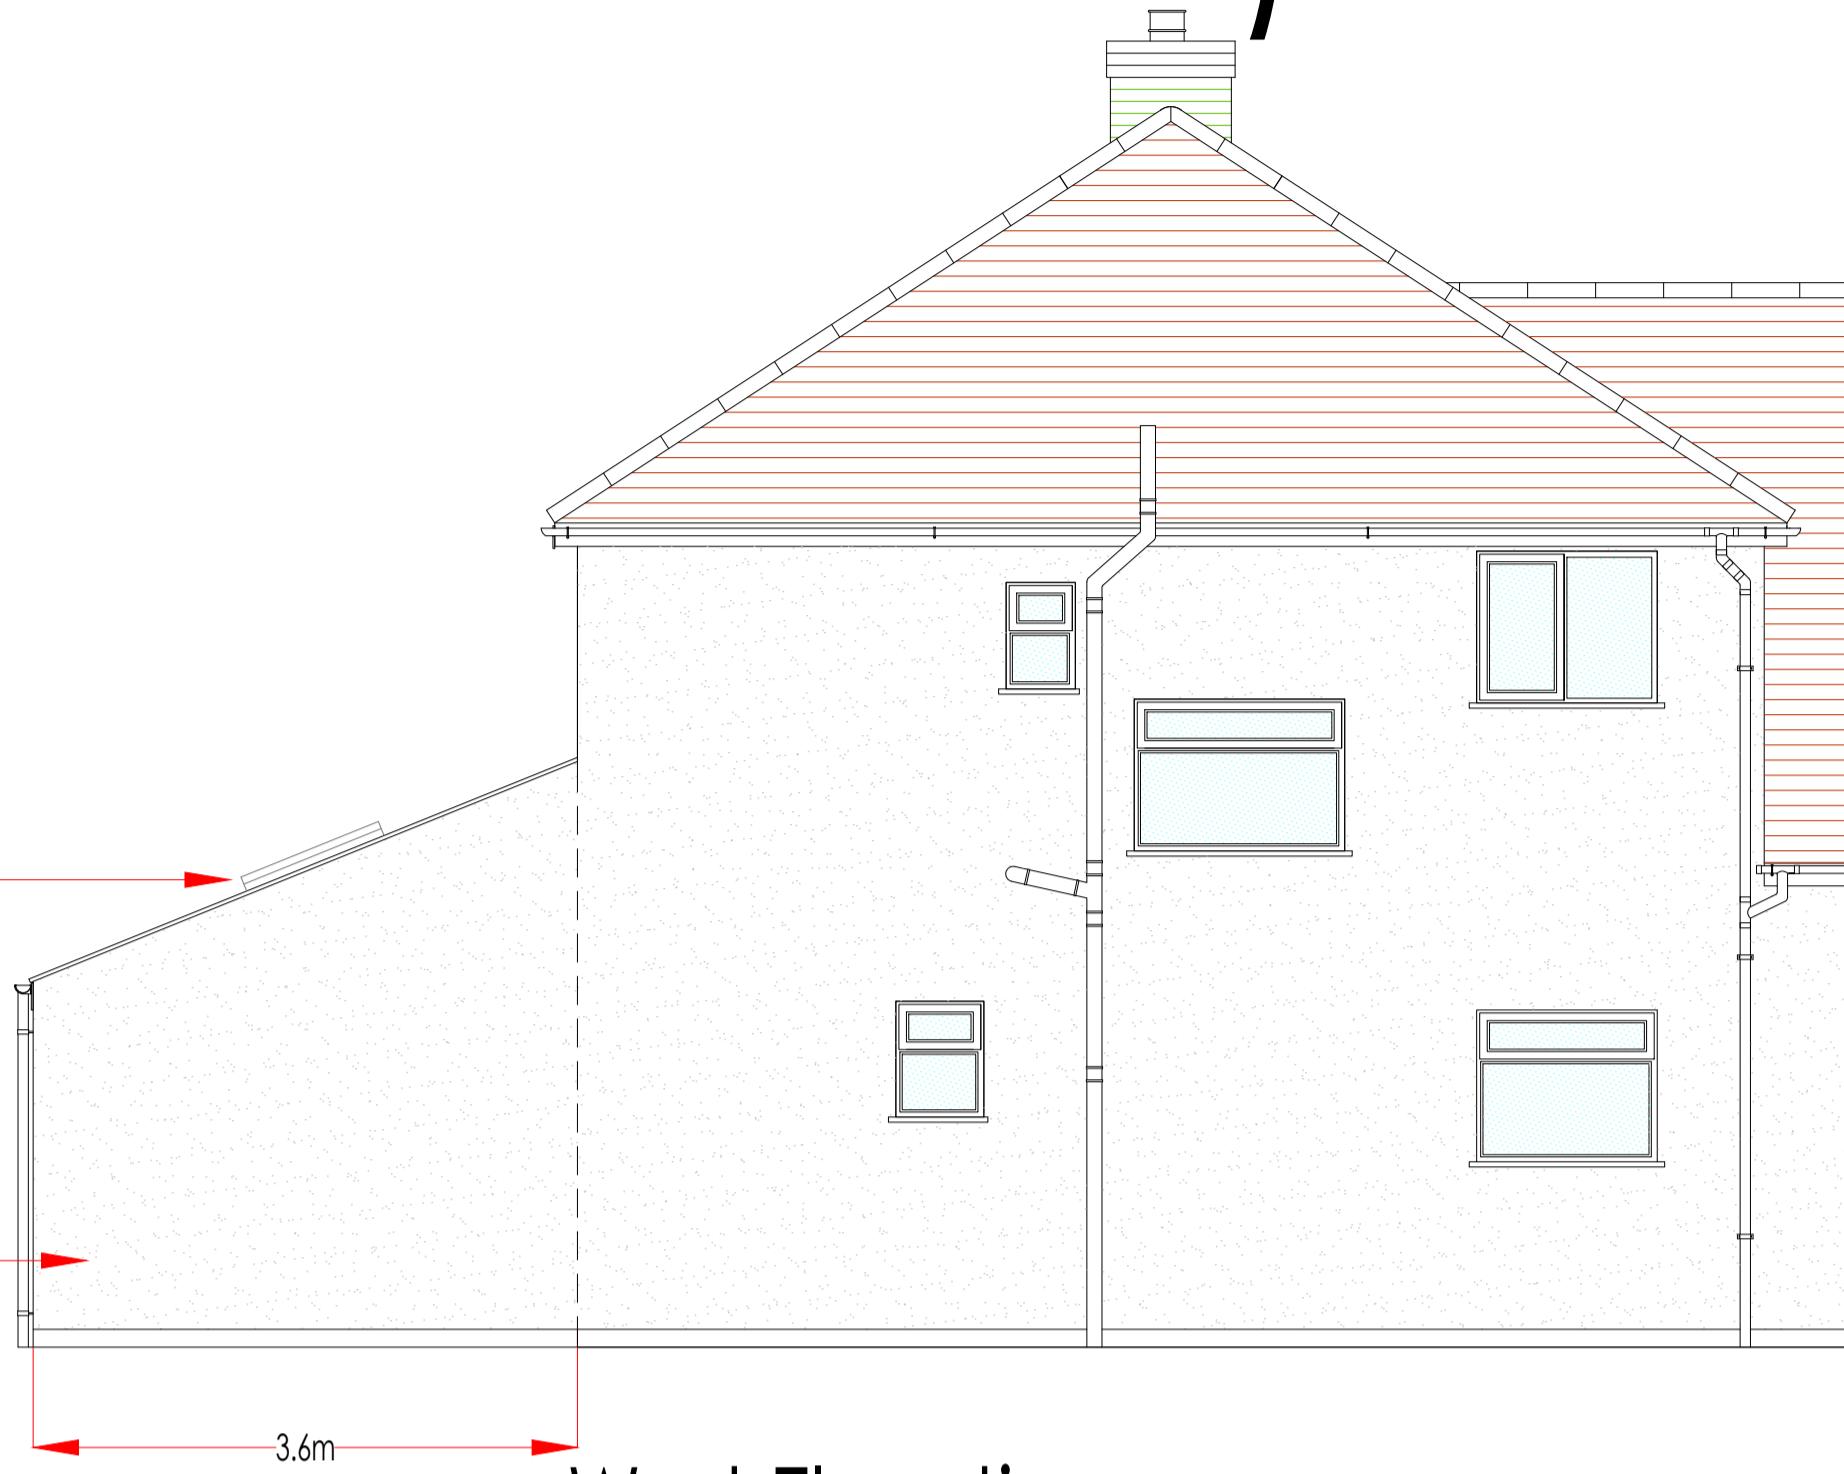


West Elevation

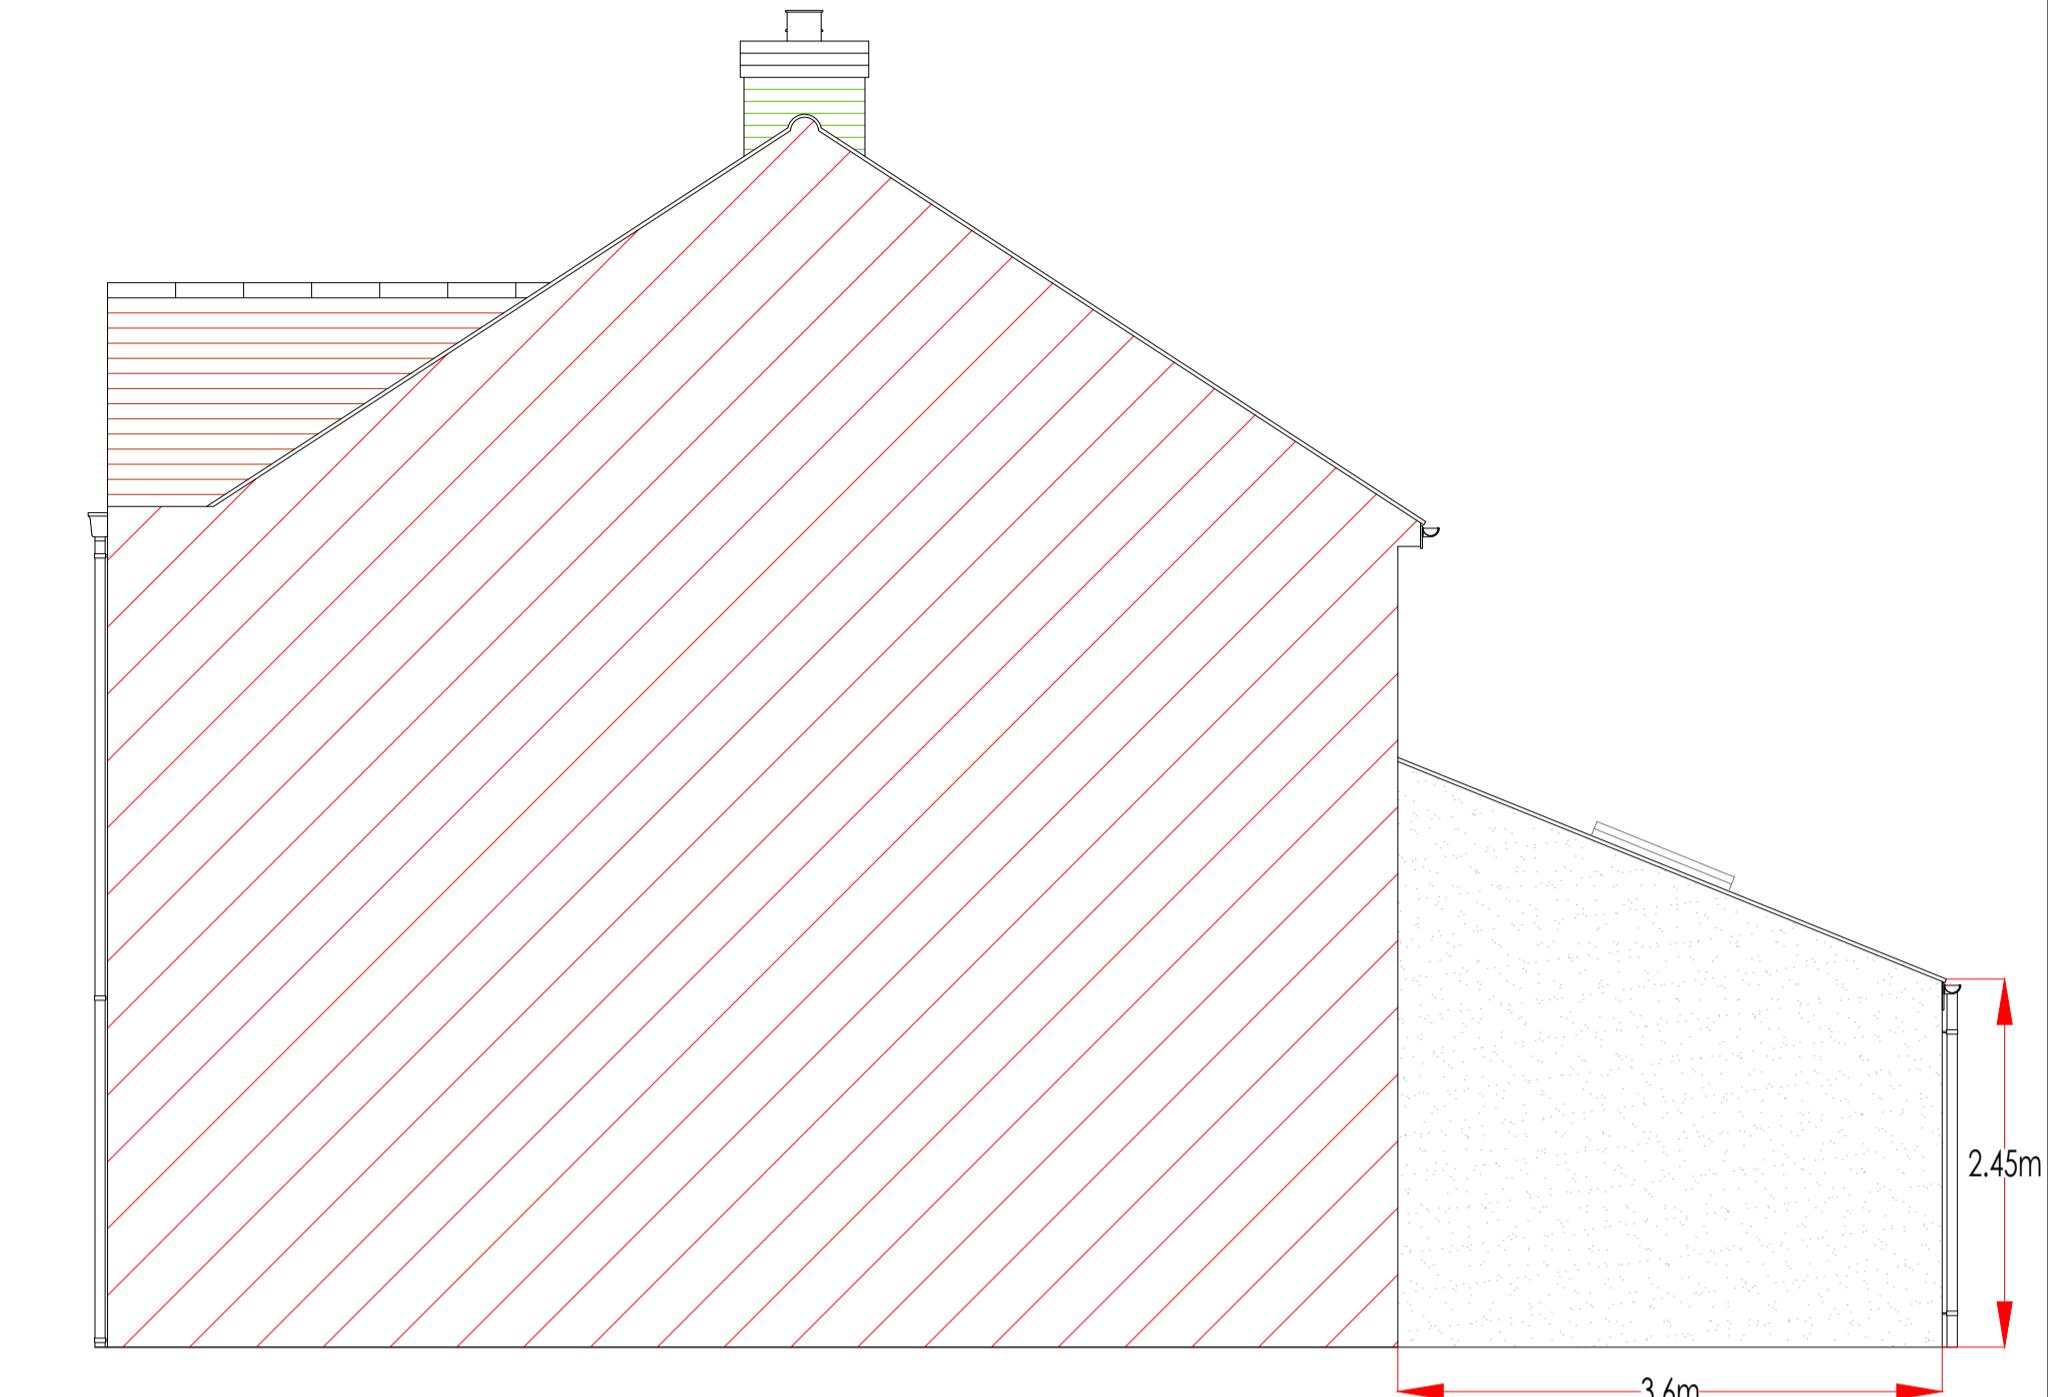

East Elevation sectional

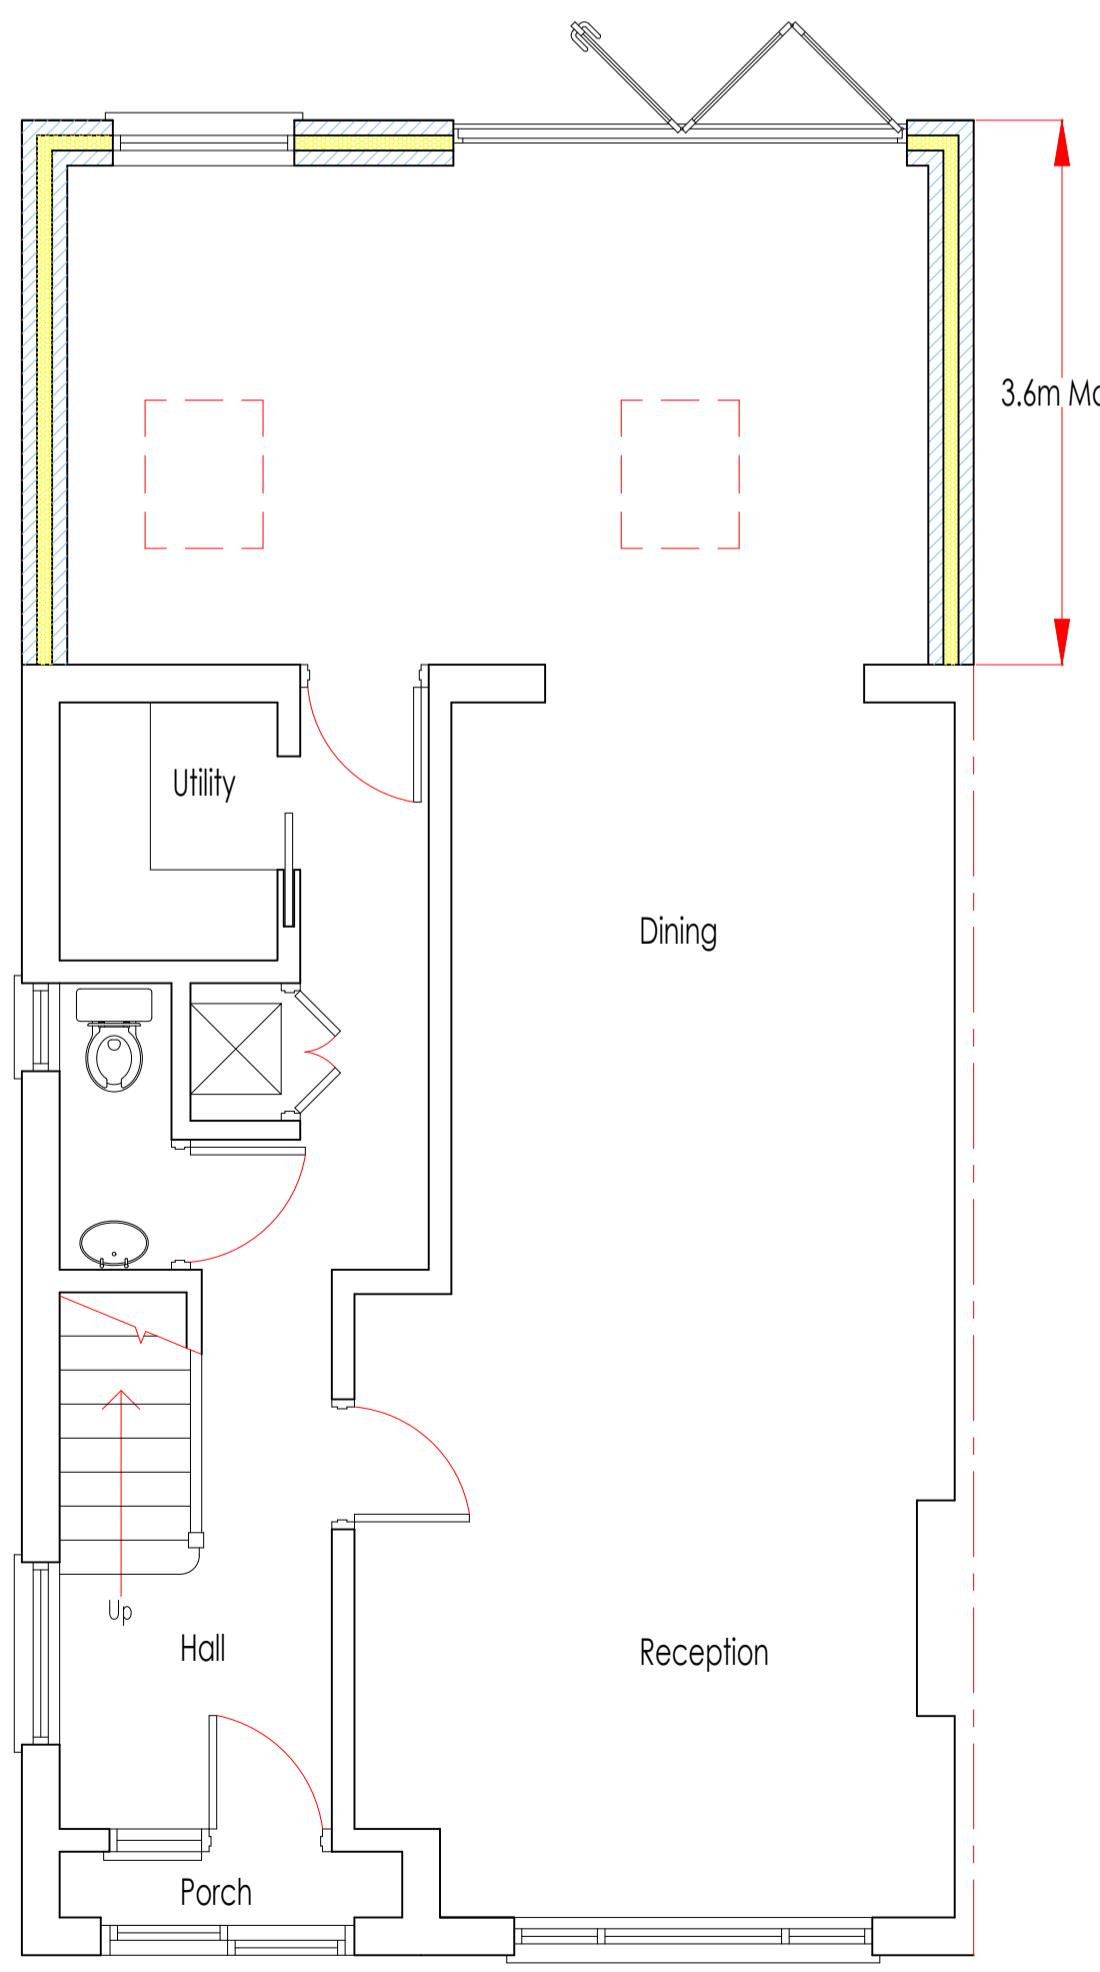


Ground Floor

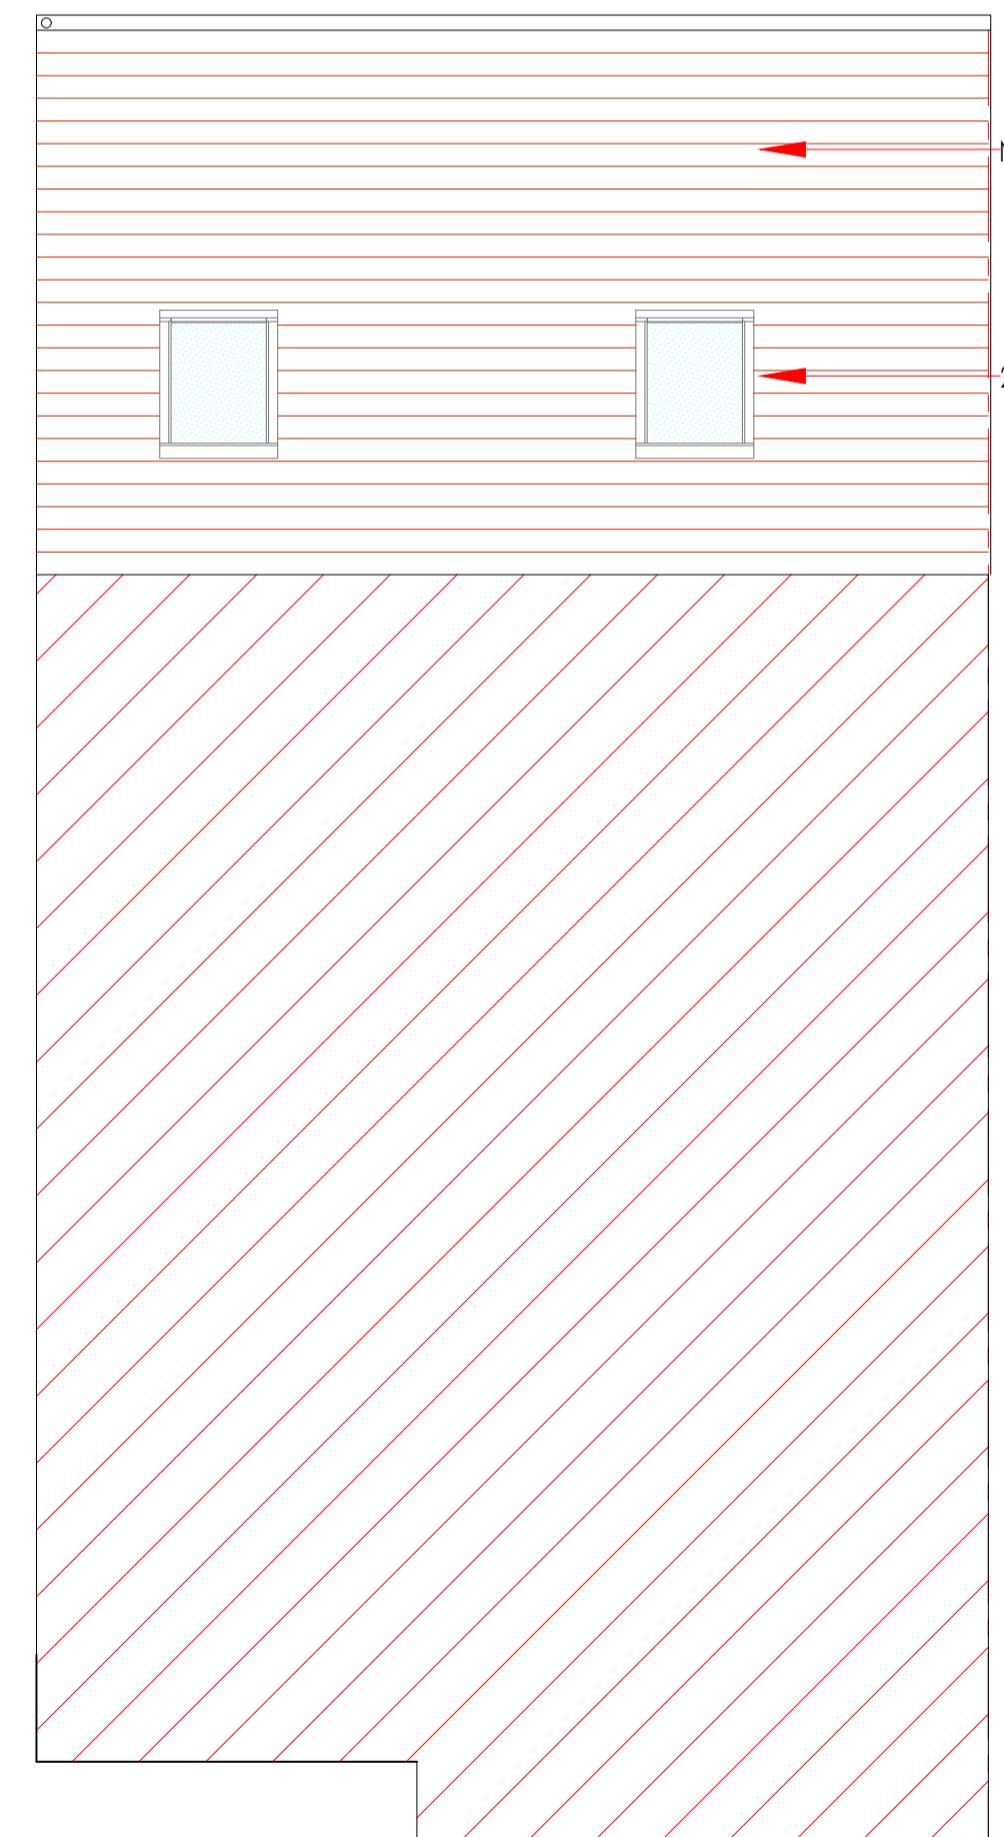

First Floor



Block Plan 1:500 at A3

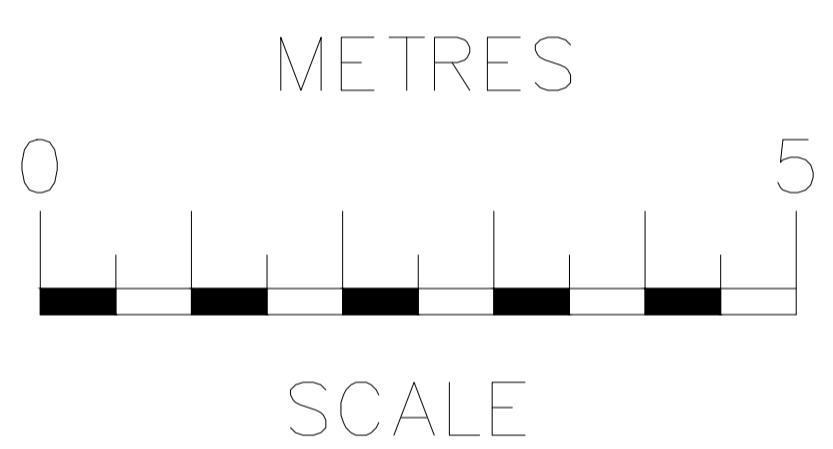

LOCATION	2 Vine Close West Drayton Middlesex UB7 9HH
CLIENT	T.W.Cottol & S.A.Matthews
DRAWING	Proposed Plans
SCALE for printing:	1:50 at A1
SCALE for printing:	1:100 at A3
DRAWING NO.	1376-2 Date: 18/05/22
MODEL	LAUREL HOUSE LODGE WINDMILL ROAD EALING W5 4EG E-mail: model.drawing@hotmail.co.uk Tel: 07956 988259