
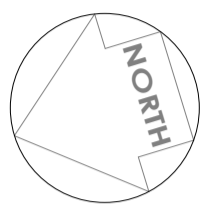




NOTES

- All dimensions and levels are to be checked on site.
- Any discrepancies are to be reported to the Wighton Architects Ltd before any work commences.
- This drawing shall not be scaled to ascertain any dimensions. Work to figured dimensions only.
- This drawing shall not be reproduced without express written permission from Wighton Architects Ltd.
- Title overlay drawings and ownership boundaries are produced using all reasonable endeavours. Wighton Architects Ltd cannot be responsible for the accuracy or scale discrepancy of base plans supplied to them.

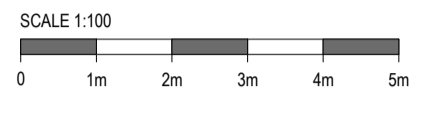



Accommodation Schedule

Retail Units	2
1-bed (2p)	4
2-bed (4p)	4
3-bed (6p)	1
Total	9 Dwellings

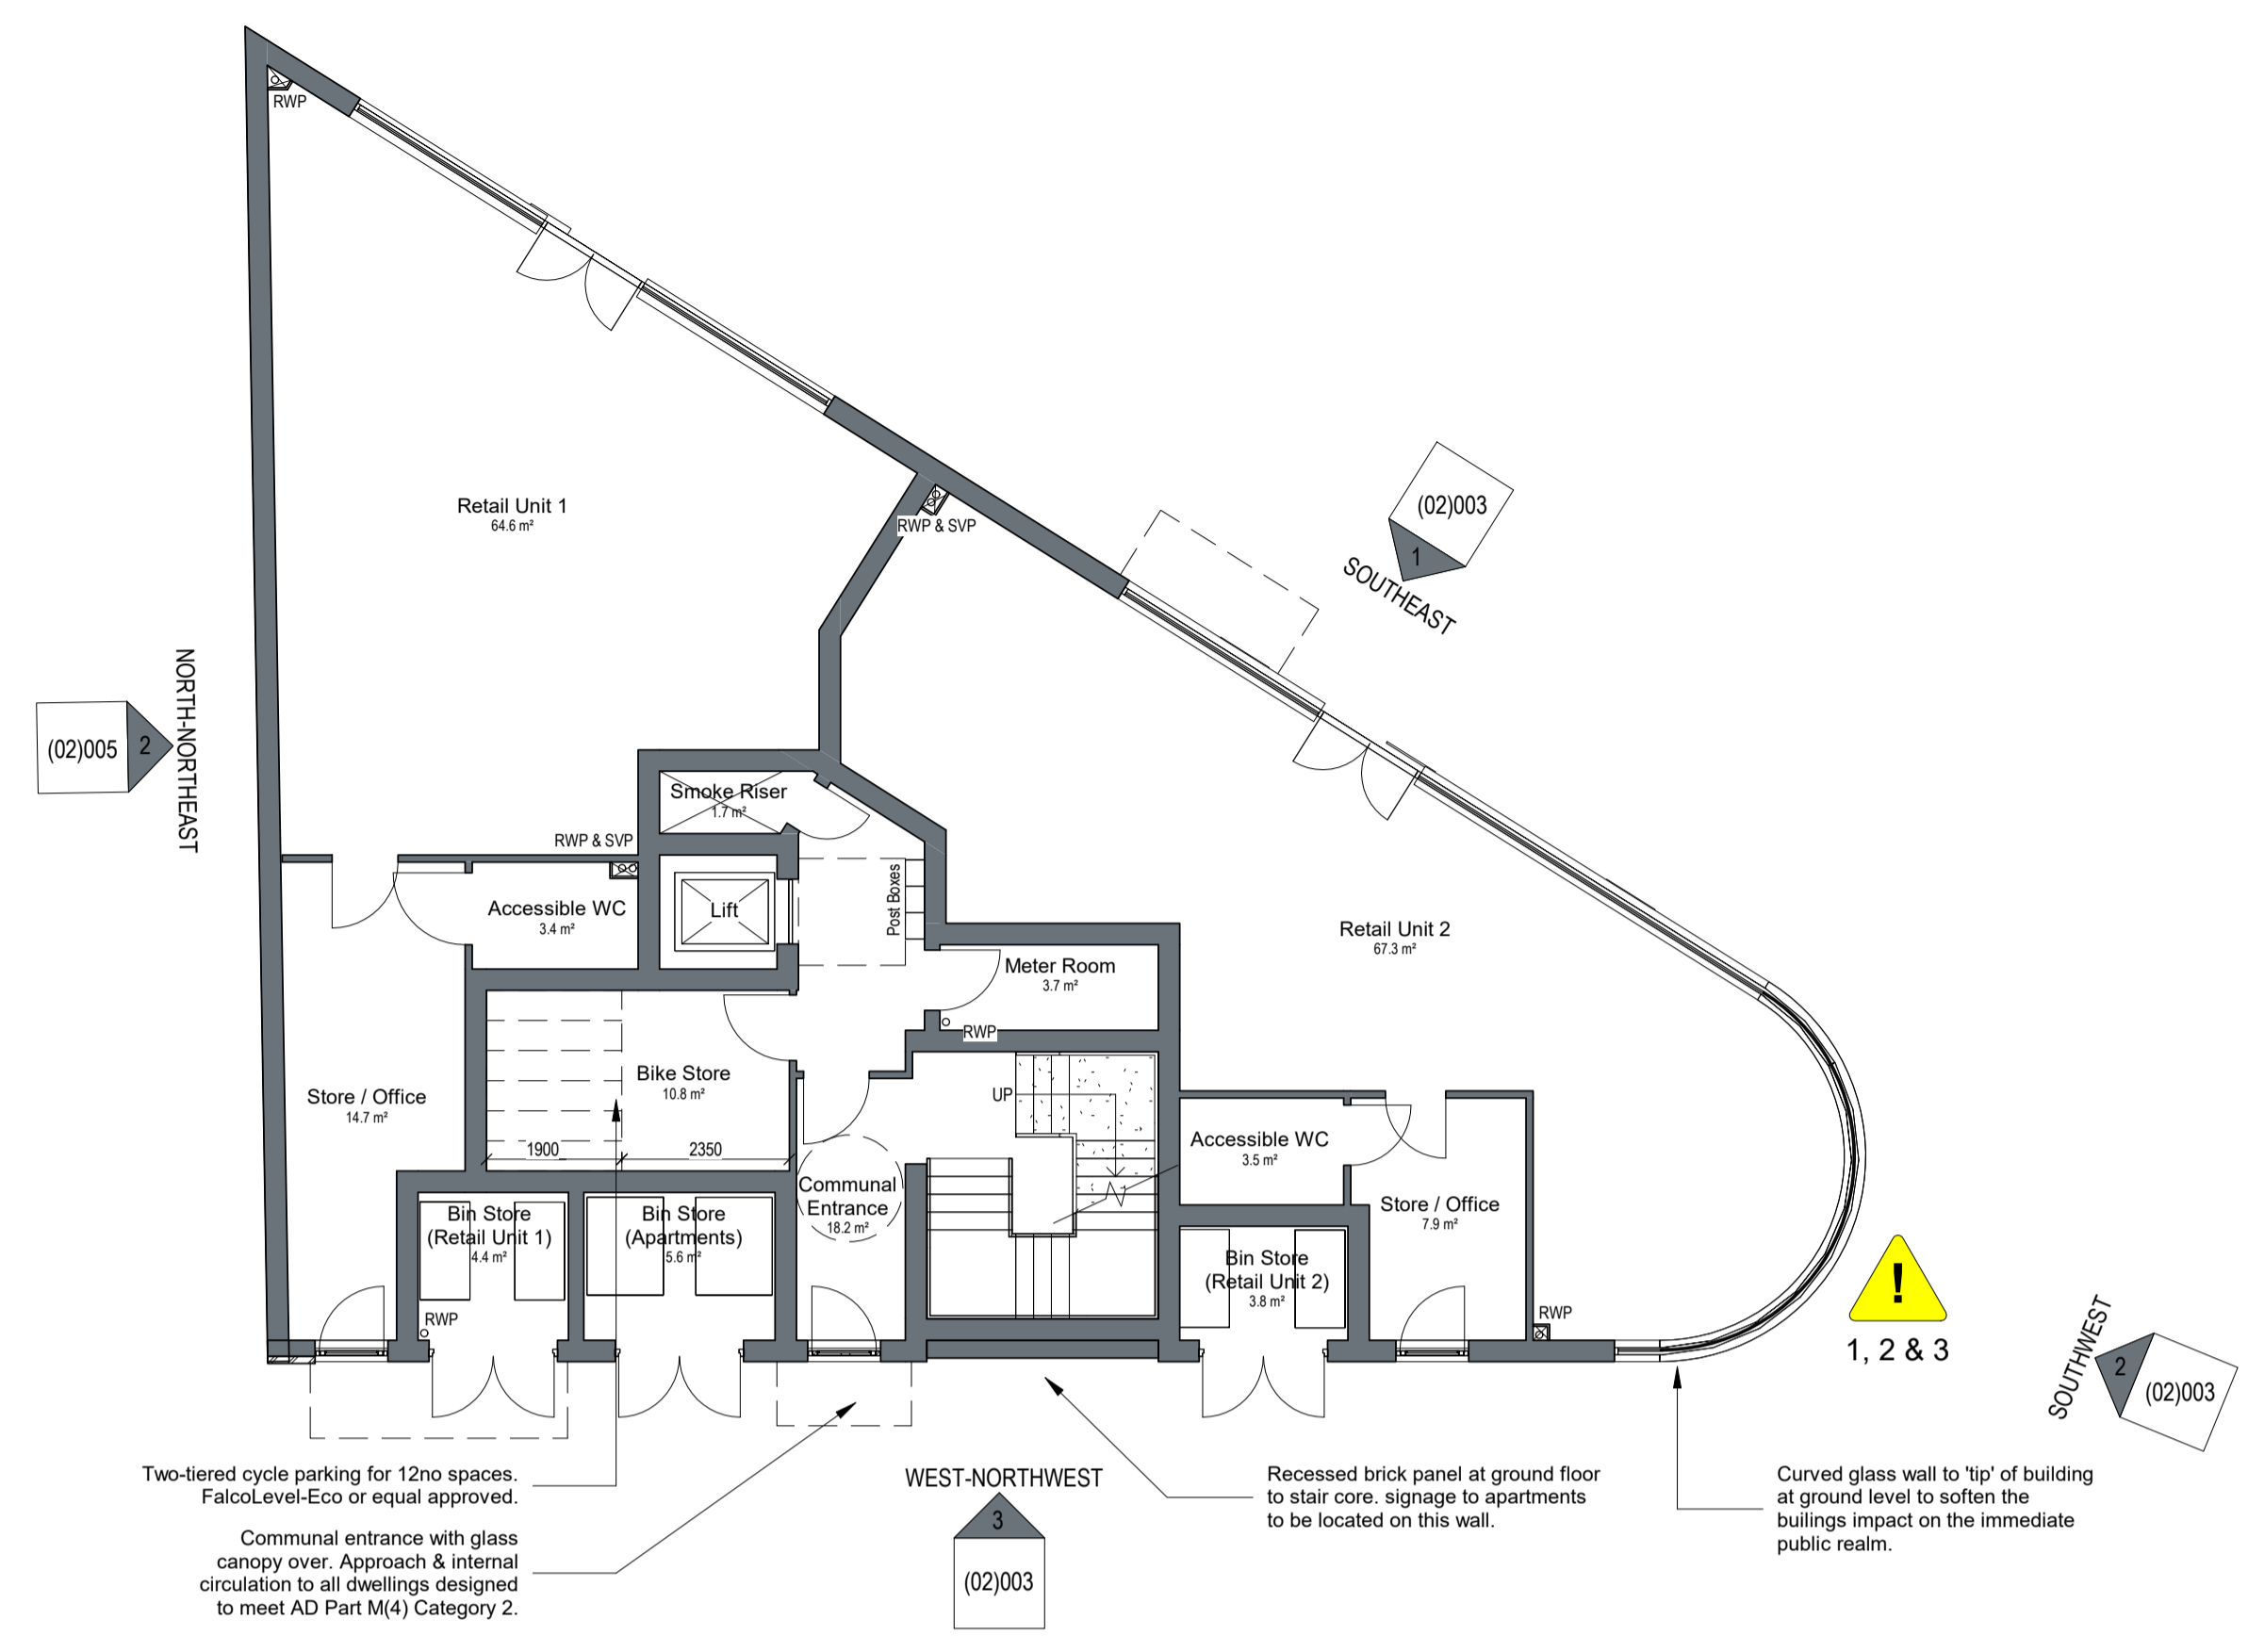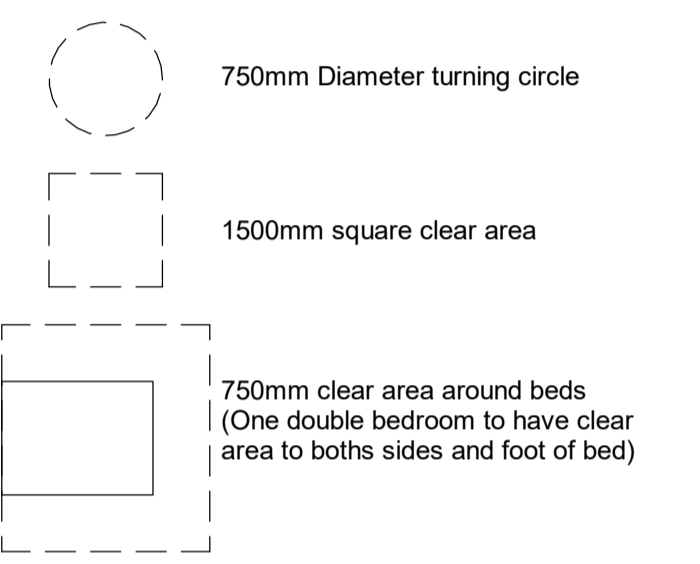

1 Proposed Ground Floor Plan
1 : 100

2 Proposed First & Second Floor Plan
1 : 100

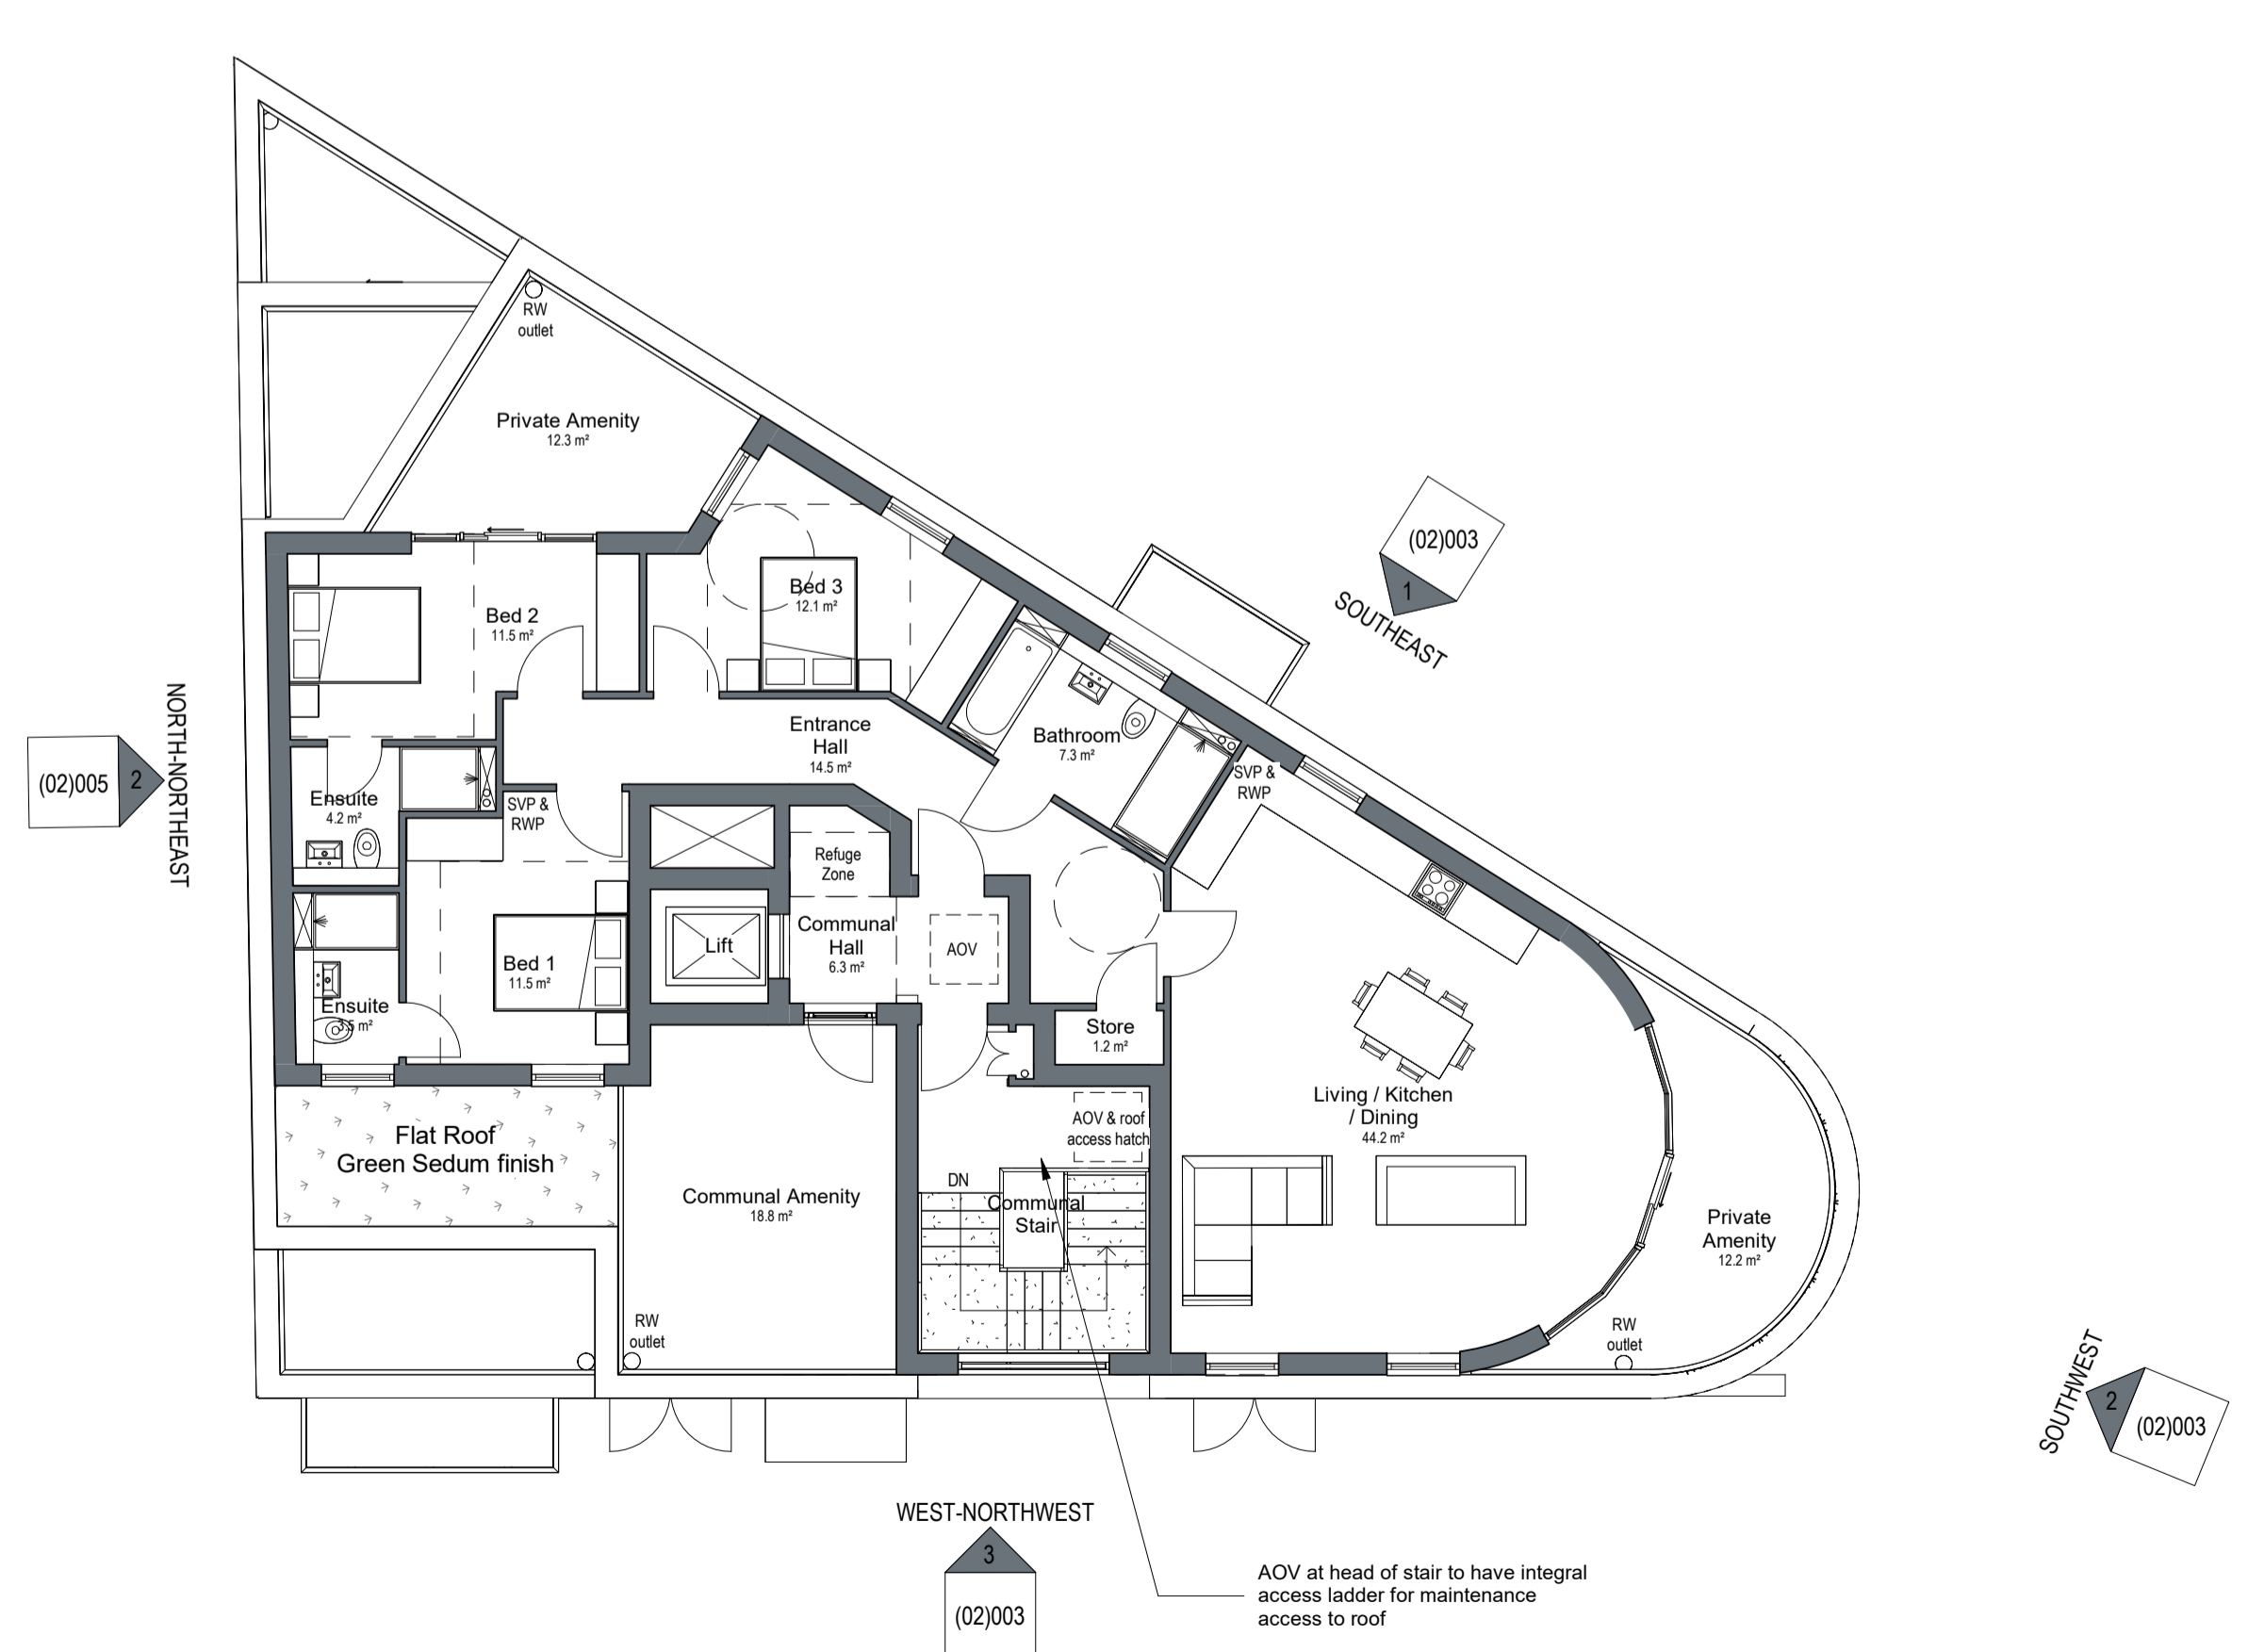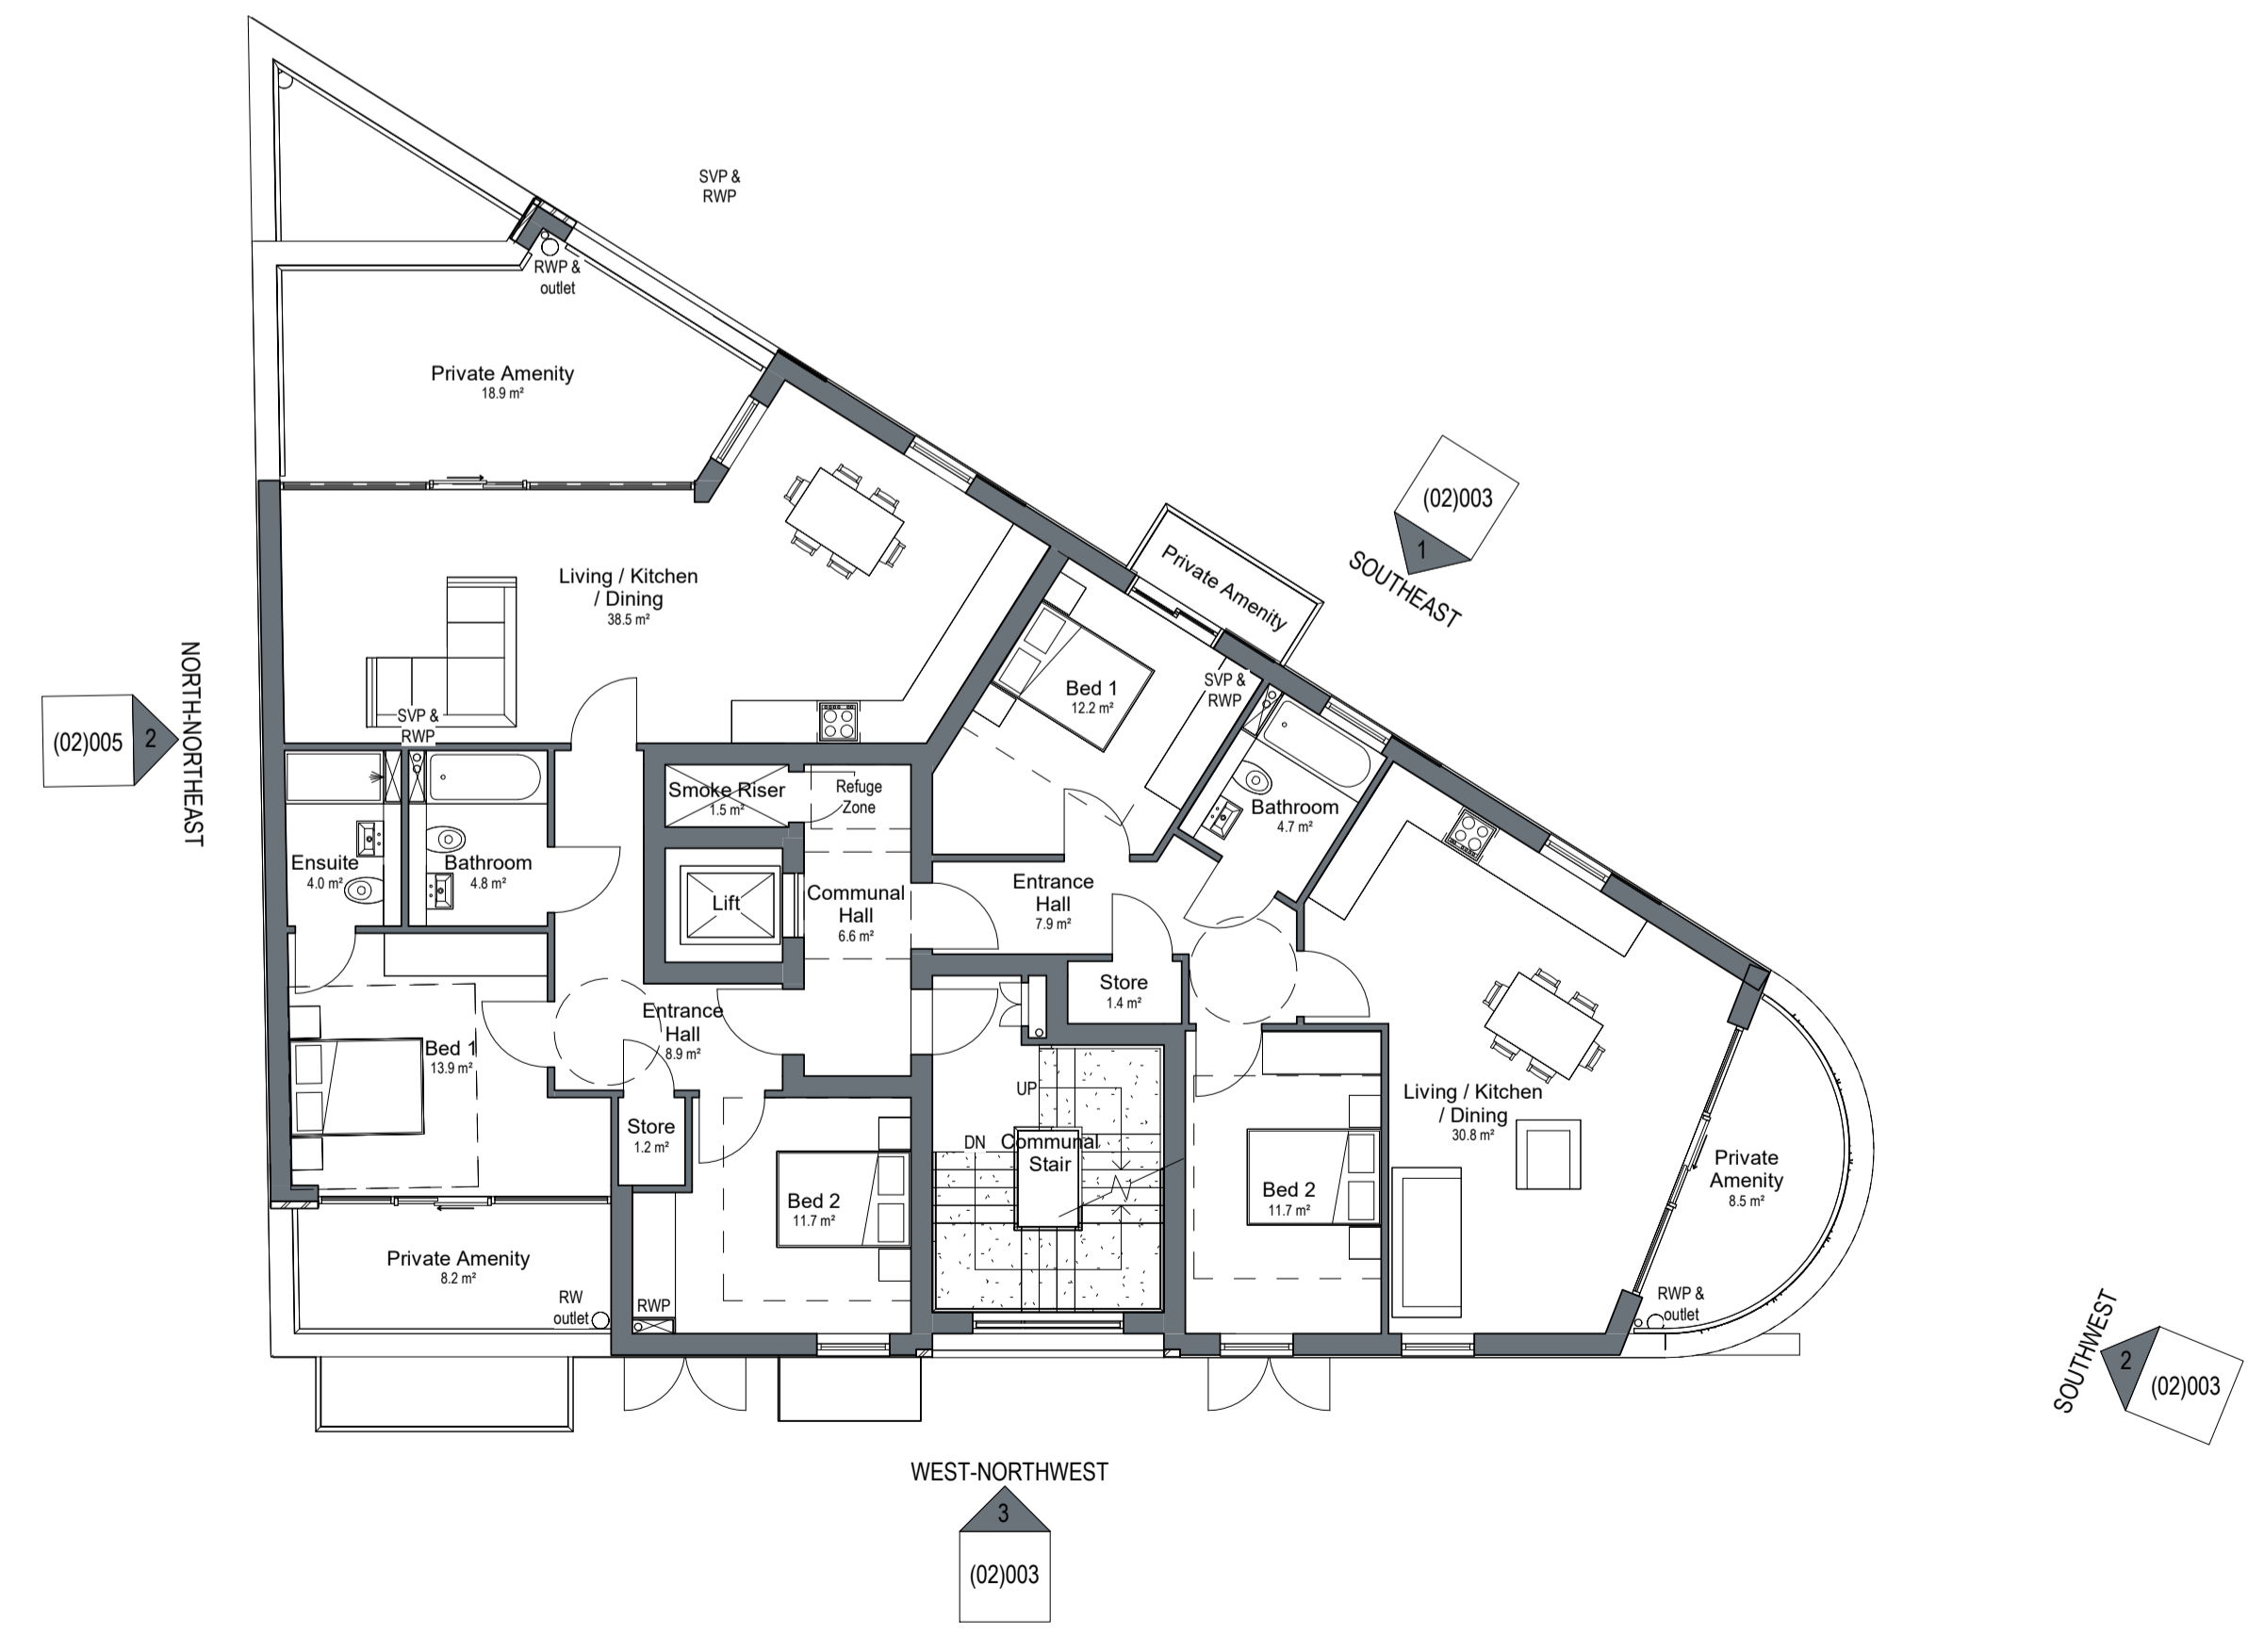

3 Proposed Third Floor Plan
1 : 100

4 Proposed Fourth Floor Plan
1 : 100

Health and Safety Information:

- Existing Structure; *demolition work proposed; Care to be taken when demolishing / dismantling existing structures and chimney stacks*
- Materials Hazard; *Potential for asbestos containing materials (ACM's); Client / Principal Contractor to arrange asbestos refurbishment and demolition survey prior to construction to identify ACMs for removal.*
- Construction adjacent the public highway; *Construction management plan to be prepared prior to the Construction Phase detailing hoarding, site entrance and compound.*

rev	description	drawn	date	check
F	Drawings issued for planning approval	JSE	29/09/2022	6
E	Drawings amended following consultant review	JSE	26/09/2022	5
D	Drawings issued for consultant review	JSE	22/08/2022	4
C	Layouts and elevations updated in line with client comments	JSE	15/07/2022	3
B	Layouts and elevations updated.	JSE	12/07/2022	2
A	Layouts revised	JSE	20/06/2022	1

drawing stage	Planning		
client	Shailesh Patel		
project	1-3 Coldharbour Lane, Hayes Town, UB3 3EA		
drawing title	Proposed Floor Plans		
date	01/06/2022	drawn	JSE
scale	1 : 100 @ A1	checked	SW

