


NOTES


- All dimensions and levels are to be checked on site.
- Any discrepancies are to be reported to the Wighton Architects Ltd before any work commences.
- This drawing shall not be scaled to ascertain any dimensions. Work to figured dimensions only.
- This drawing shall not be reproduced without express written permission from Wighton Architects Ltd.
- Integrity of drawings and ownership boundaries are produced using all reasonable endeavours. Wighton Architects Ltd cannot be responsible for the accuracy or state discrepancy of base plans supplied to them.

SCALE 1:100
0 1m 2m 3m 4m 5m

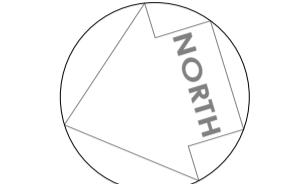


Accommodation Schedule

Retail Units	2
1-bed (2p)	4
2-bed (4p)	4
3-bed (6p)	1
Total	9 Dwellings

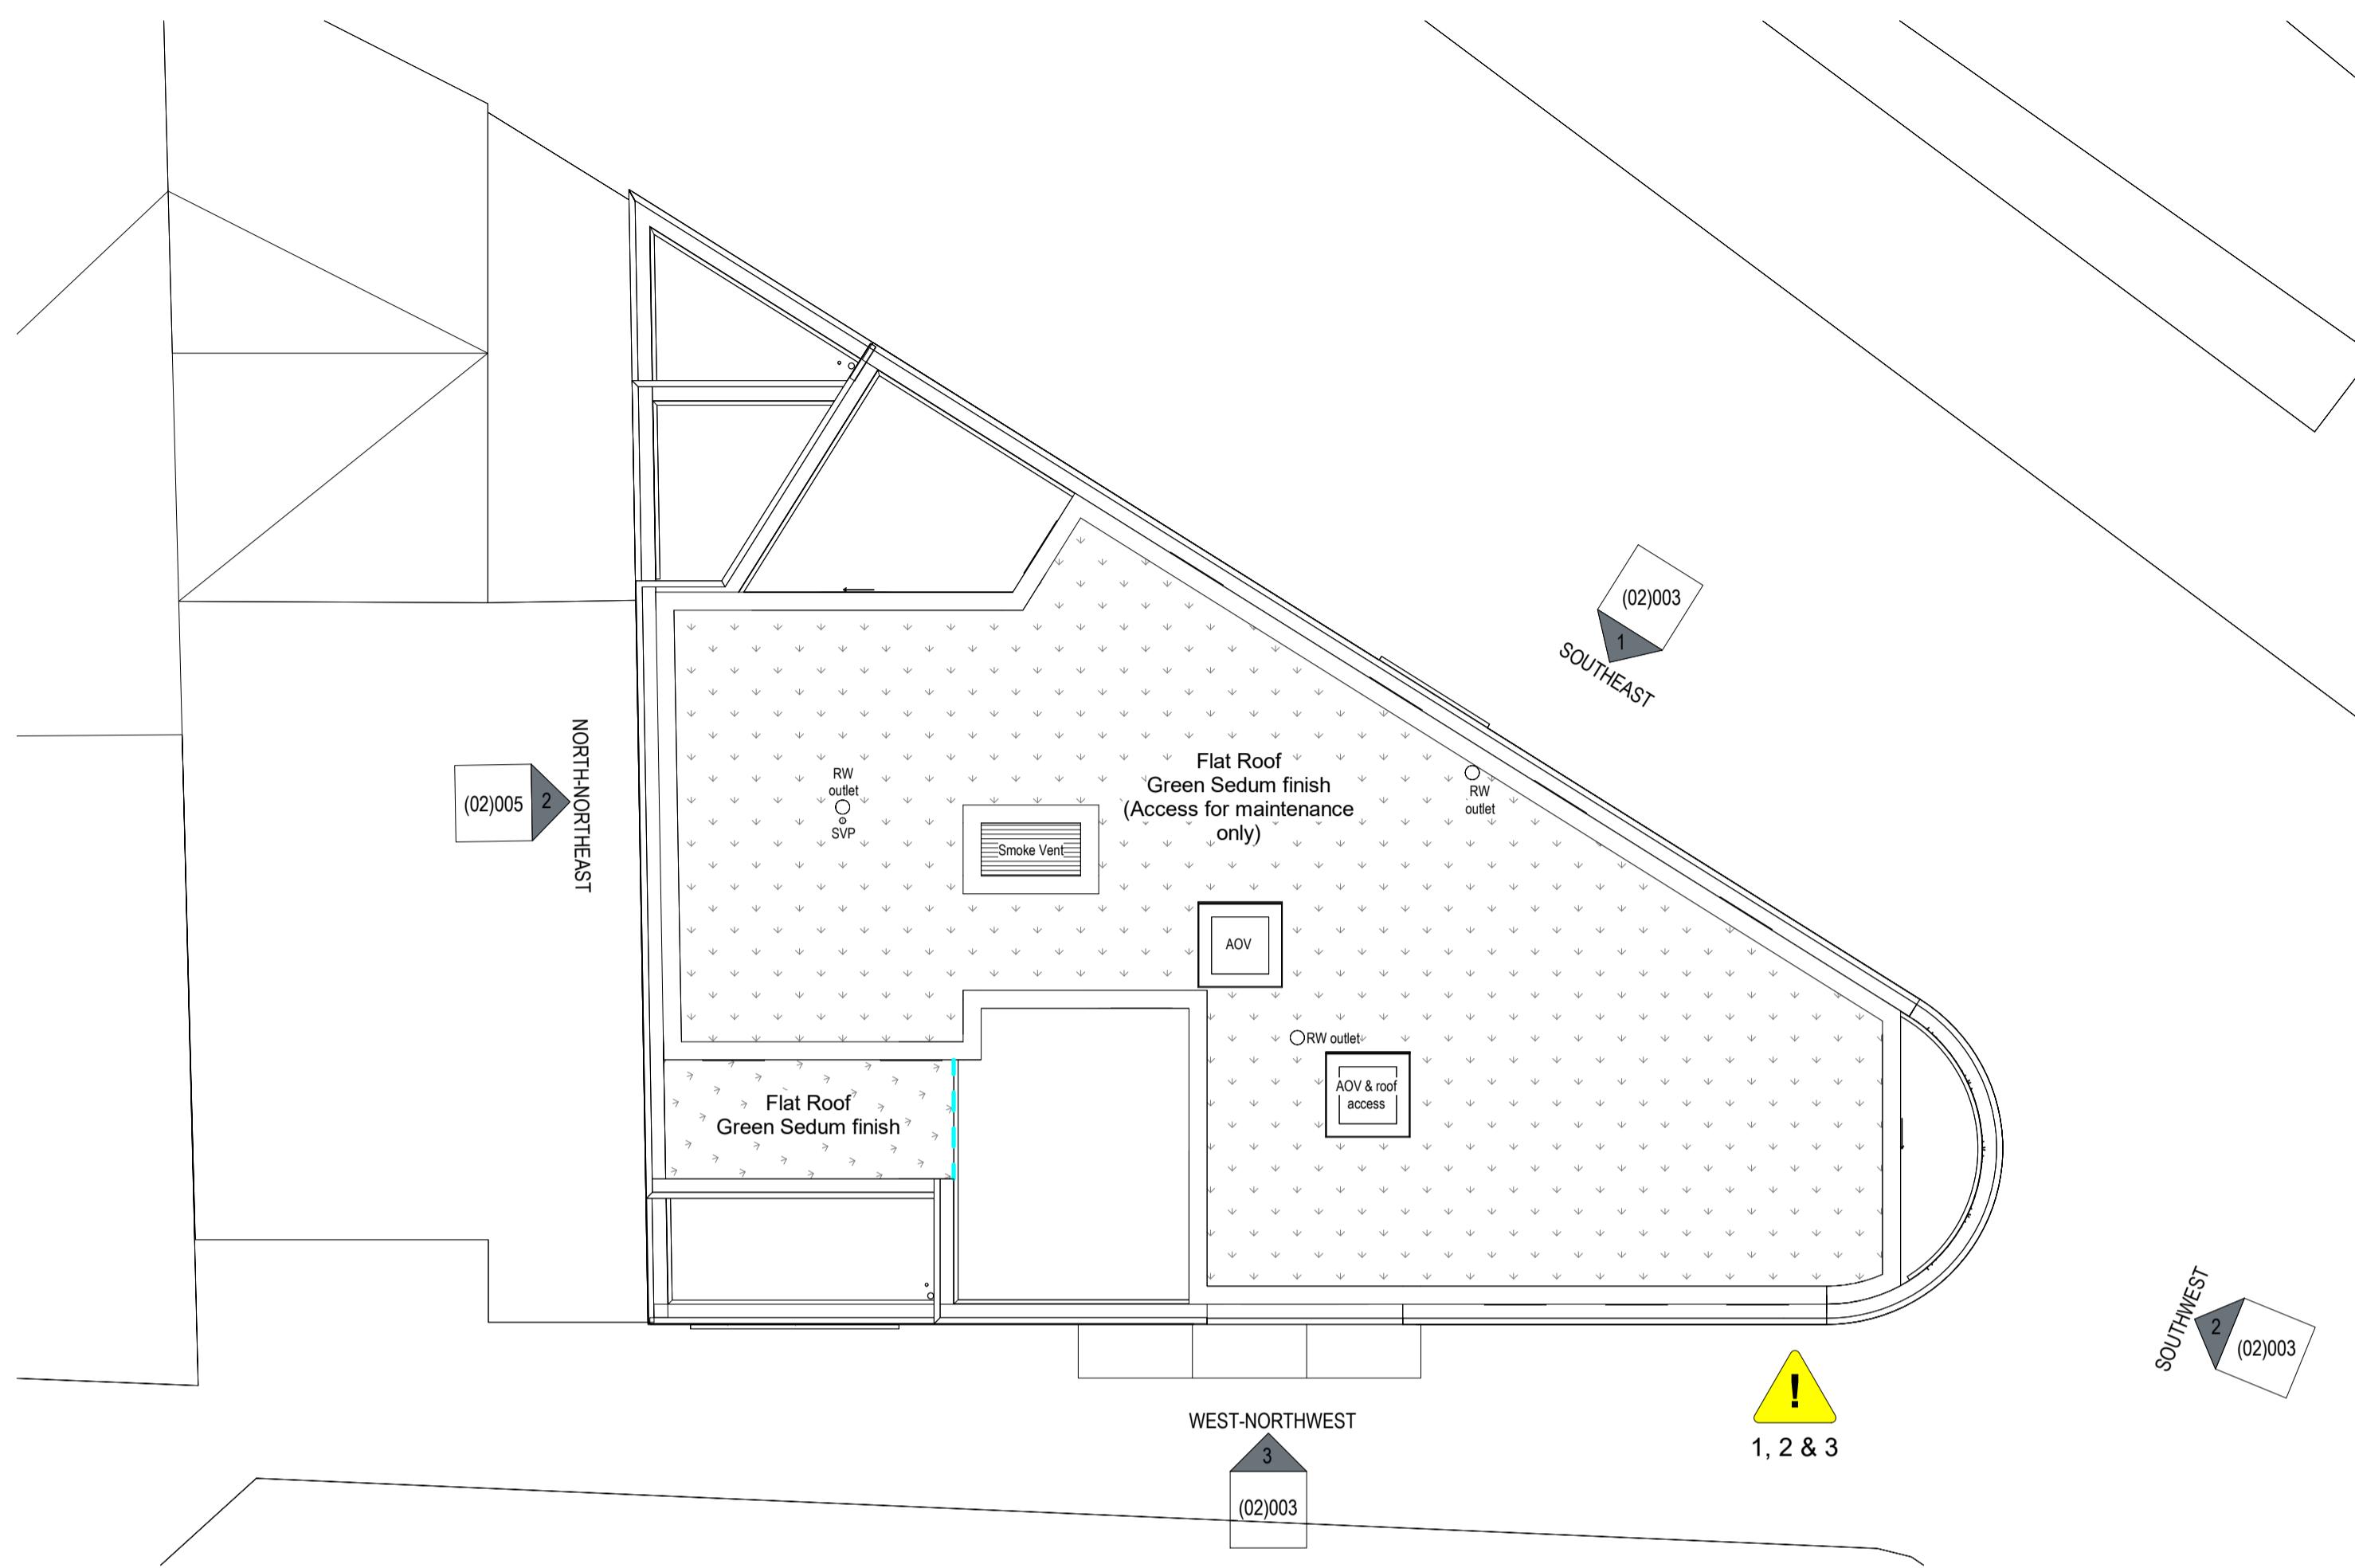

1 PROPOSED ROOF PLAN

1 : 100

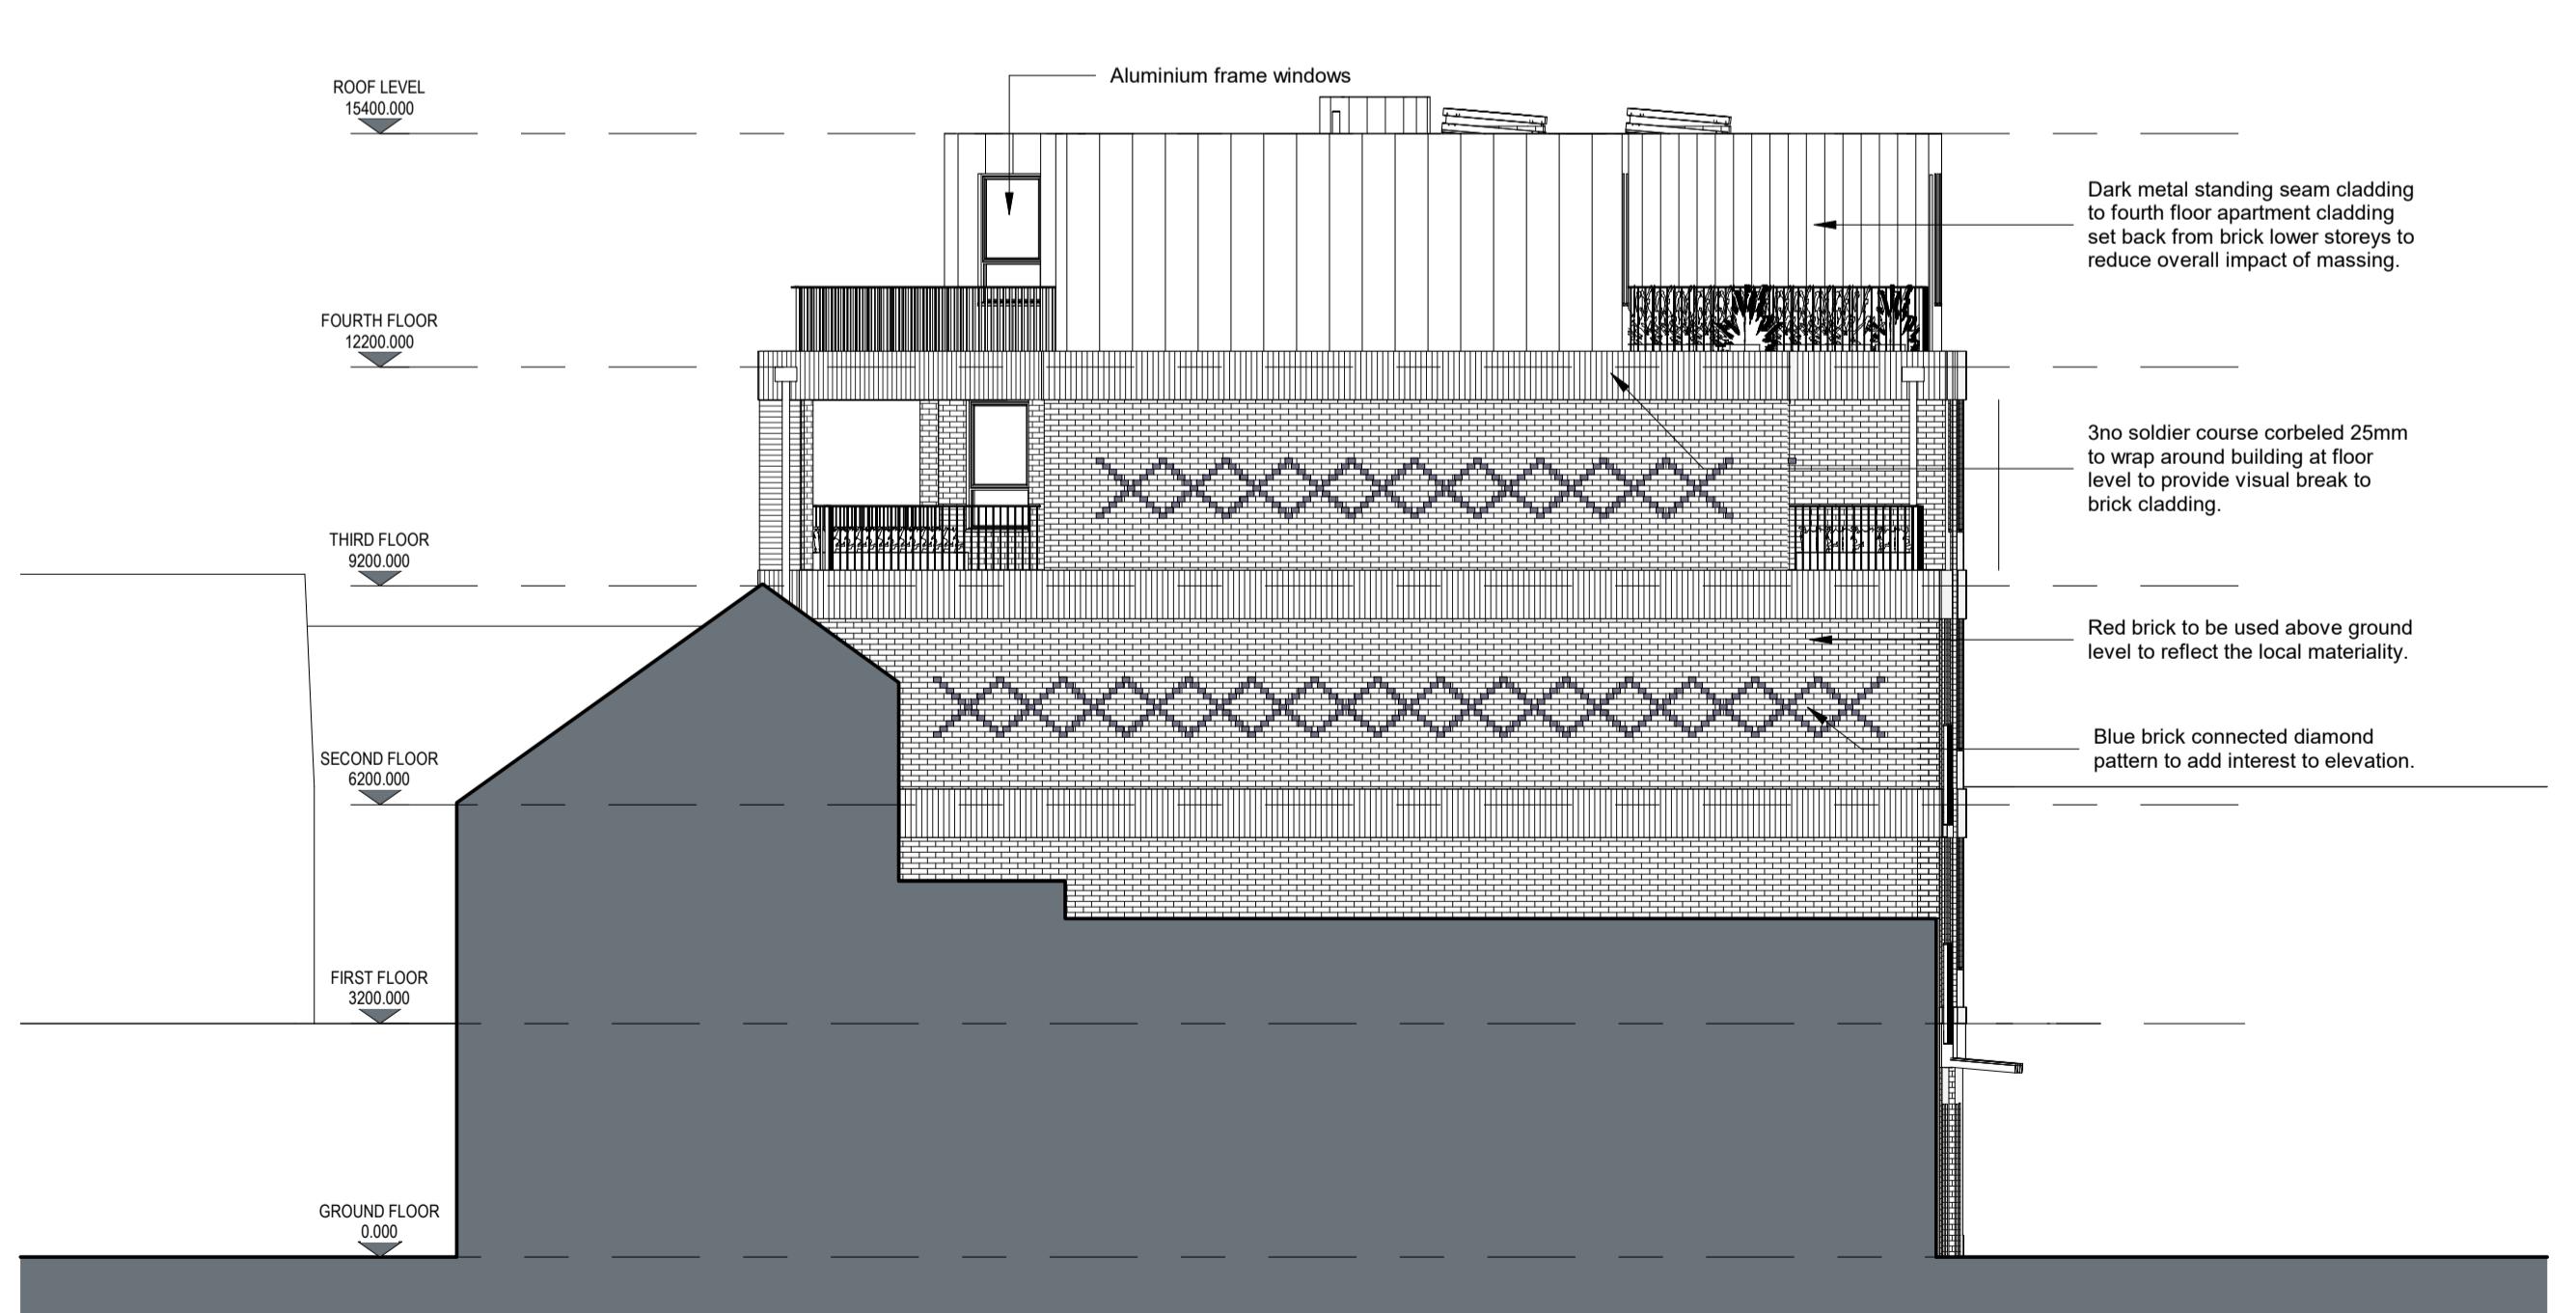

2 NORTH-NORTHEAST ELEVATION

1 : 100


Health and Safety Information:

- Existing Structure: demolition work proposed: Care to be taken when demolishing / dismantling existing structures and chimney stacks
- Materials Hazard: Potential for asbestos containing materials (ACM's); Client / Principal Contractor to arrange asbestos refurbishment and demolition survey prior to construction to identify ACMs for removal.
- Construction adjacent the public highway: Construction management plan to be prepared prior to the Construction Phase detailing hoarding, site entrance and compound.

F	Communal entrance amended in line with planning officer's comments	JSE	11/09/2023	9
E	Communal entrance amended to make it more prominent. Bin store door widths and height reduced to emphasize communal area.	JSE	11/08/2023	8
D	Drawings revised following design feedback from local authority	JSE	26/05/2023	7
C	Drawings issued for planning approval	JSE	29/09/2022	6
B	Drawings amended following consultant review.	JSE	26/09/2022	5
A	Drawings issued for consultant review	JSE	22/08/2022	4
	rev description	drawn date	check	

REVISIONS

drawing stage	Planning
client	Shailesh Patel
project	1-3 Coldharbour Lane, Hayes Town, UB3 3EA
drawing title	Proposed Roof Plan and North-Northeast Elevation
date	20/08/2022
scale	1 : 100 @ A1
drawn	checked
JSE	SW

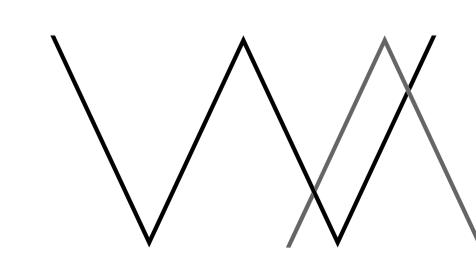

WIGHTON ARCHITECTS
14 Fosters Avenue, Sunny Bank, M6, England
West Yorkshire, LS26 5UJ Tel: 0113 833 0833
Email: info@wightonarchitects.com