




1 Proposed Ground Floor
1 : 100

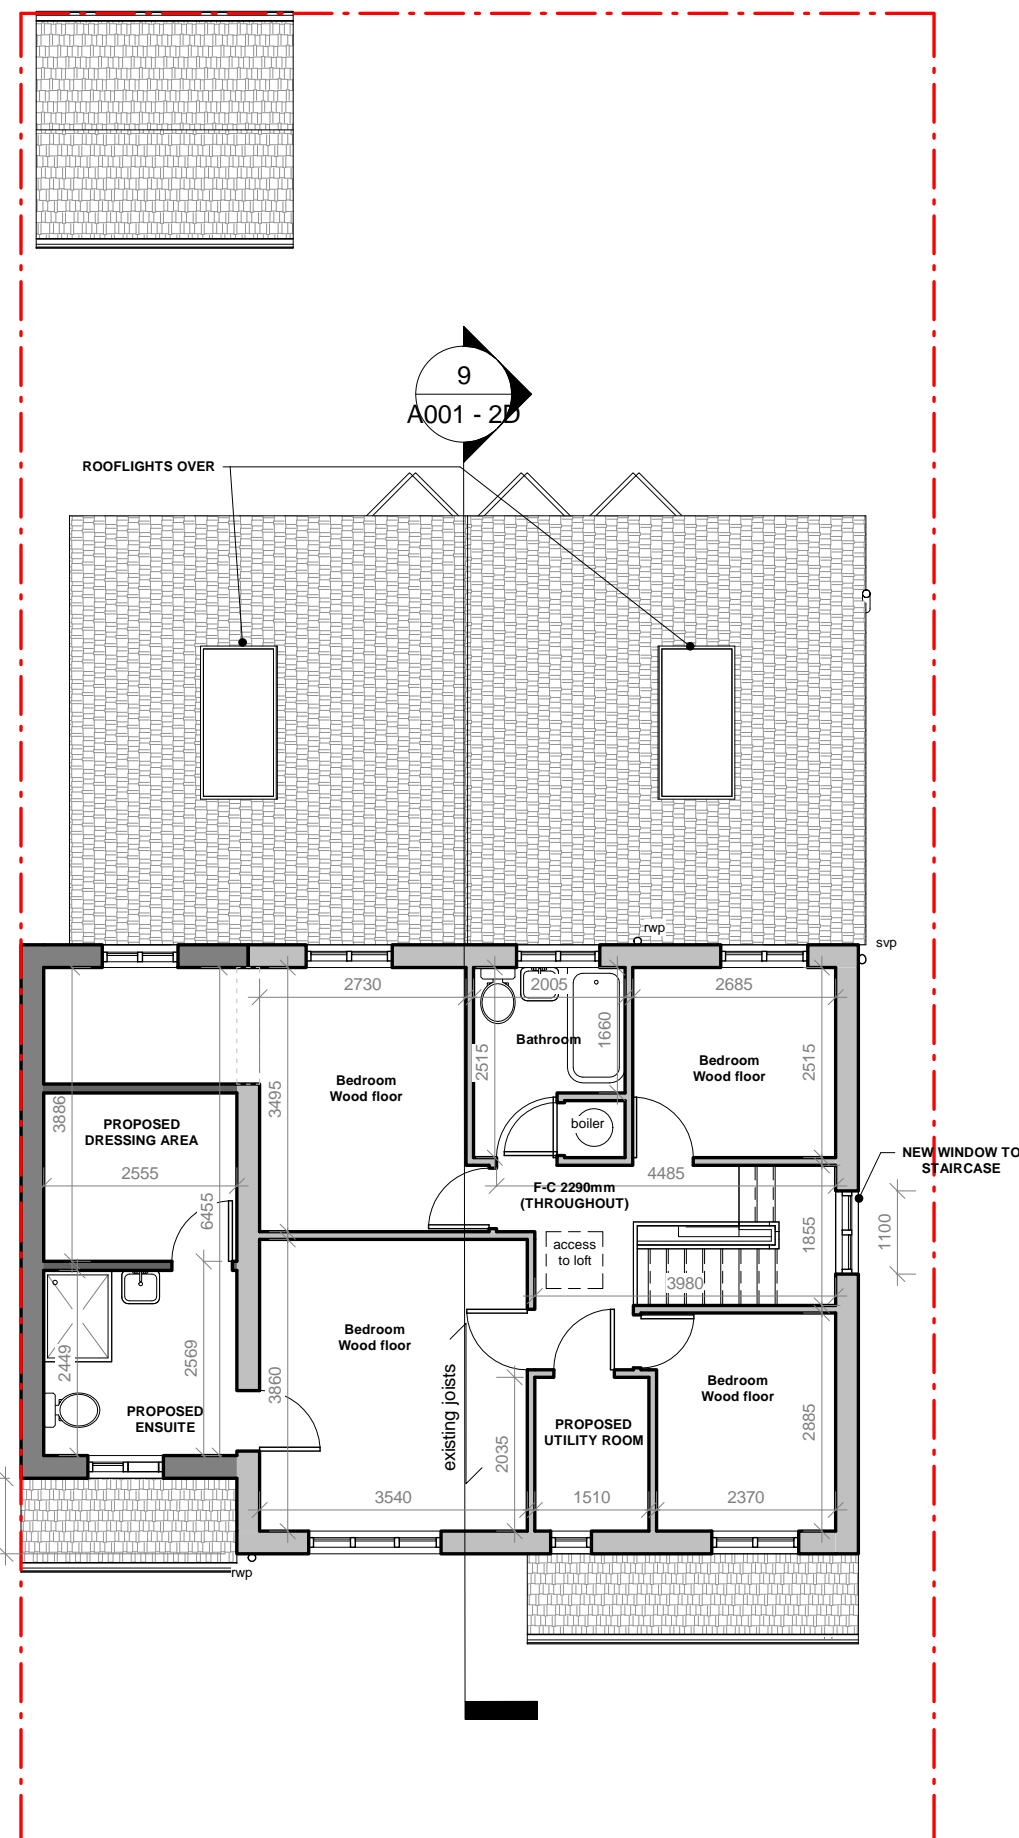


2 Proposed First Floor
1 : 100

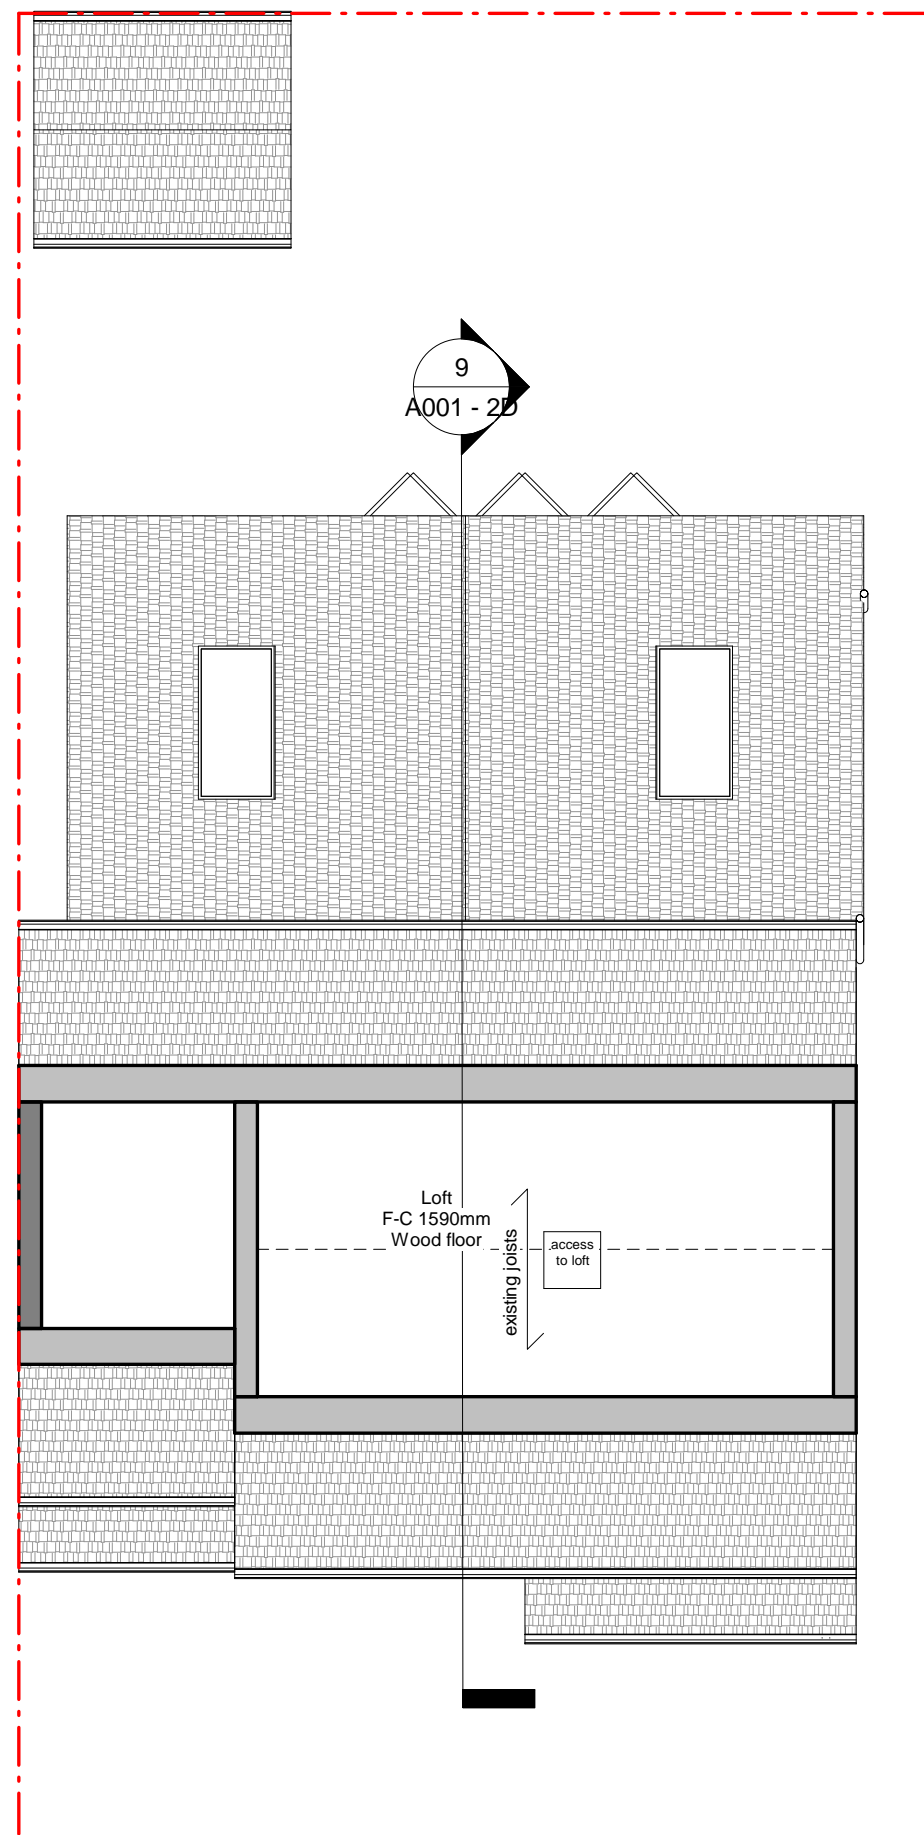

3 Proposed Loft
1 : 100

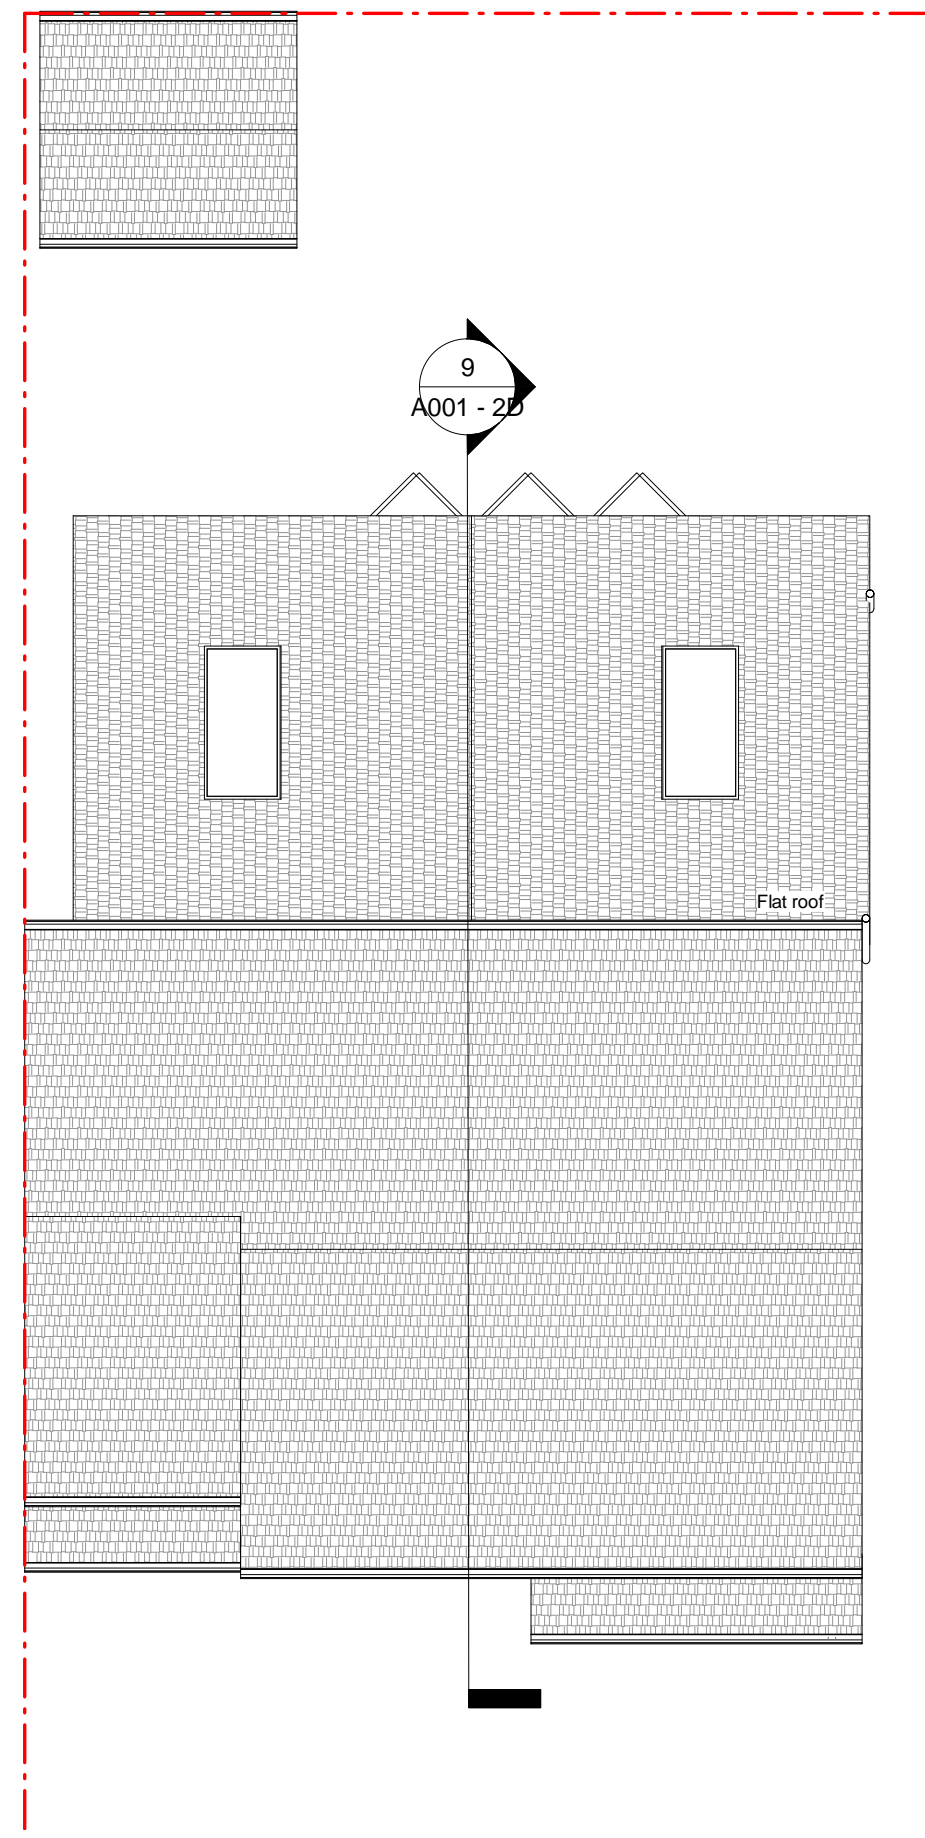

4 Proposed Roof
1 : 100

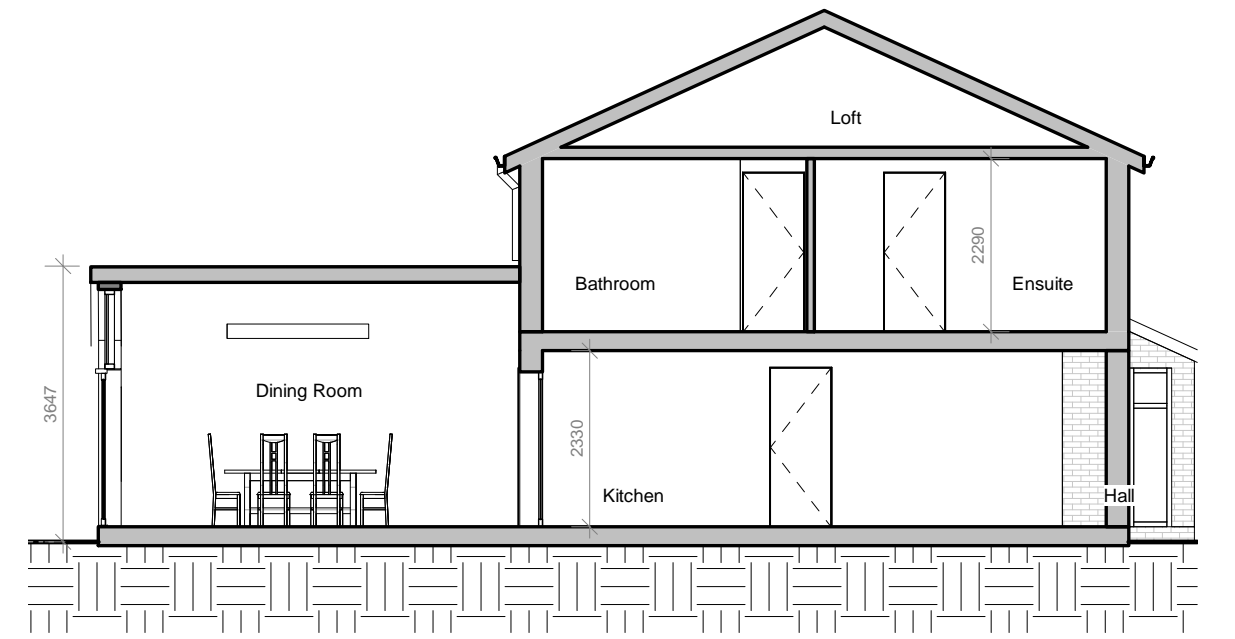


9 Proposed Section
1 : 100




5 Proposed Front Elevation
1 : 100




6 Proposed Rear Elevation
1 : 100

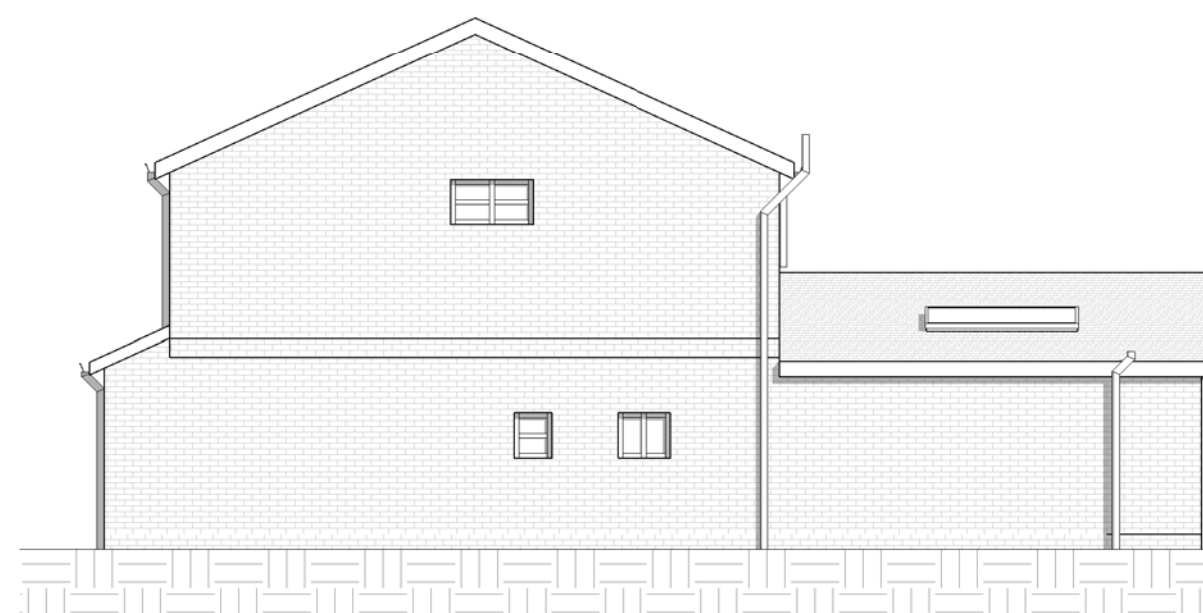


7 Proposed Side Elevation (From no.9)
1 : 100

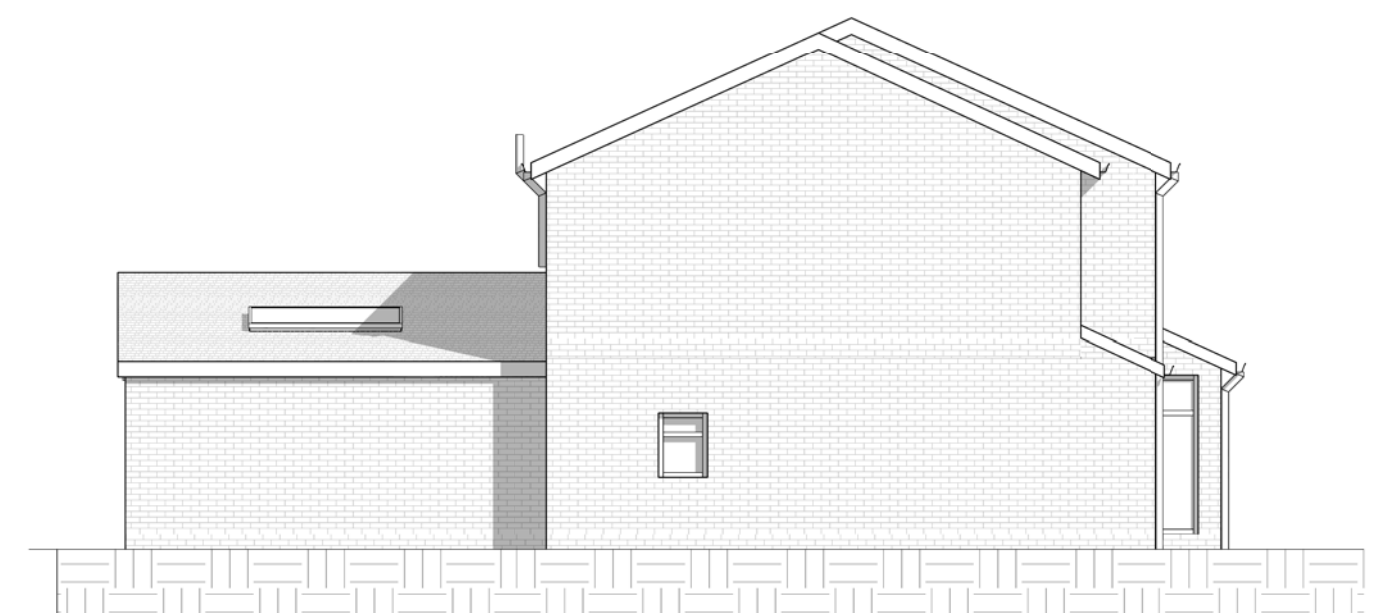

8 Proposed Side Elevation (From no. 11)
1 : 100

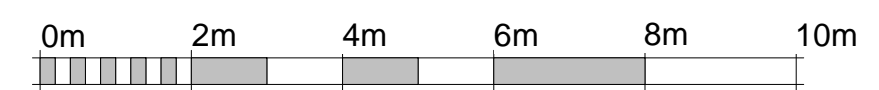

VISUAL SCALE 1:100

PROJECT FIRST FLOOR SIDE AND GROUND FLOOR REAR EXTENSION		
ADDRESS 10 Tayfield Close Postcode UB10 8XA		
CLIENT NAME Marwa Aziz		
PROJECT STATUS PLANNING		
SHEET N. A001 - 2D	DRAWING TITLE Proposed Drawings	
DESIGNED BY: Summit Architecture	DRAWN BY: K/C	CHECKED BY: Summit Architecture
DATE: 25/01/2022 16:50:58	SCALE: As Indicated @ A1	
<ul style="list-style-type: none">..... Demolished existing..... Item above cut..... Headheight of 1.8m (estimated)..... Roof lights All dimensions to be cross-checked on site prior to completing drawings for a party wall process, ordering and/or structural purposes.		
 SUMMIT ARCHITECTURE www.summitarchitecture.co.uk 020 3633 1351		