


Existing Ground Floor Plan

Scale 1:100




Existing Front Elevation

Scale 1:100

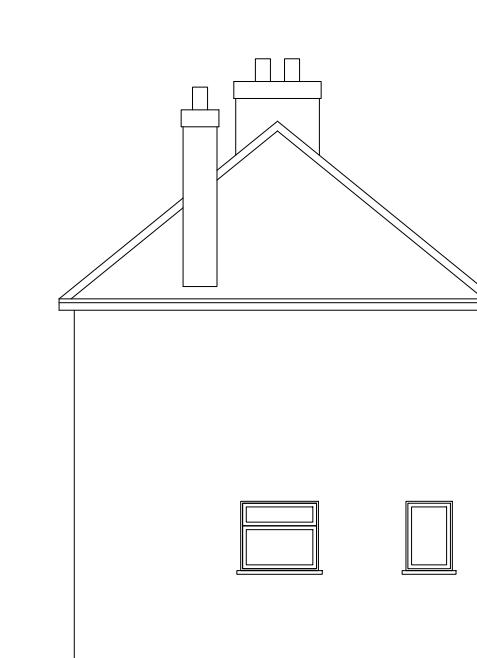

Existing Side Elevation

Scale 1:100

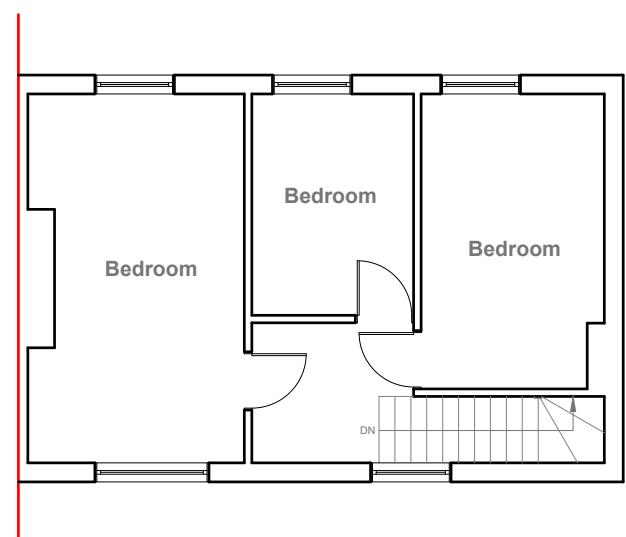


Existing First Floor Plan

Scale 1:100



Existing Rear Elevation

Scale 1:100

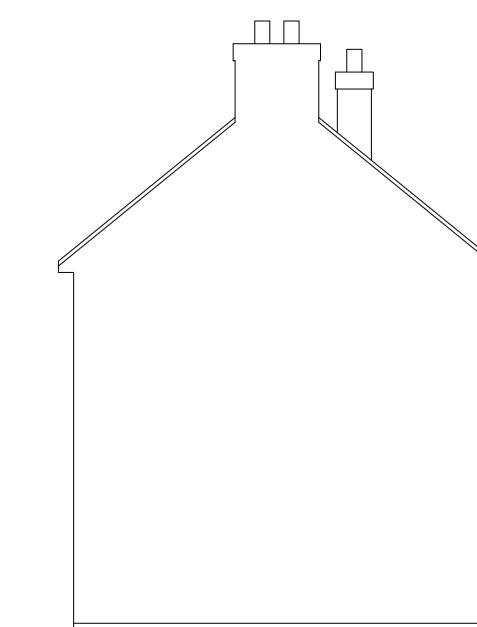


Existing Side Elevation

Scale 1:100

1:100 0 1 2 5 10 Meter

	Project: 18 Manor Road, Hayes, UB3 2DG	Title: Existing Ground Floor Plan, First Floor Plan & Elevations	Scale: 1:100 @ A3 Date: 07 2024 Drawing No.: 3776/01/JG Revision: <table border="1"><tr><td></td><td></td><td></td></tr><tr><td></td><td></td><td></td></tr><tr><td></td><td></td><td></td></tr><tr><td></td><td></td><td></td></tr><tr><td></td><td></td><td></td></tr></table>															
	239 Western Road, Southall, Middx, UB2 5HS	Tel: 020 8571 1369	info@multicreation.co.uk															

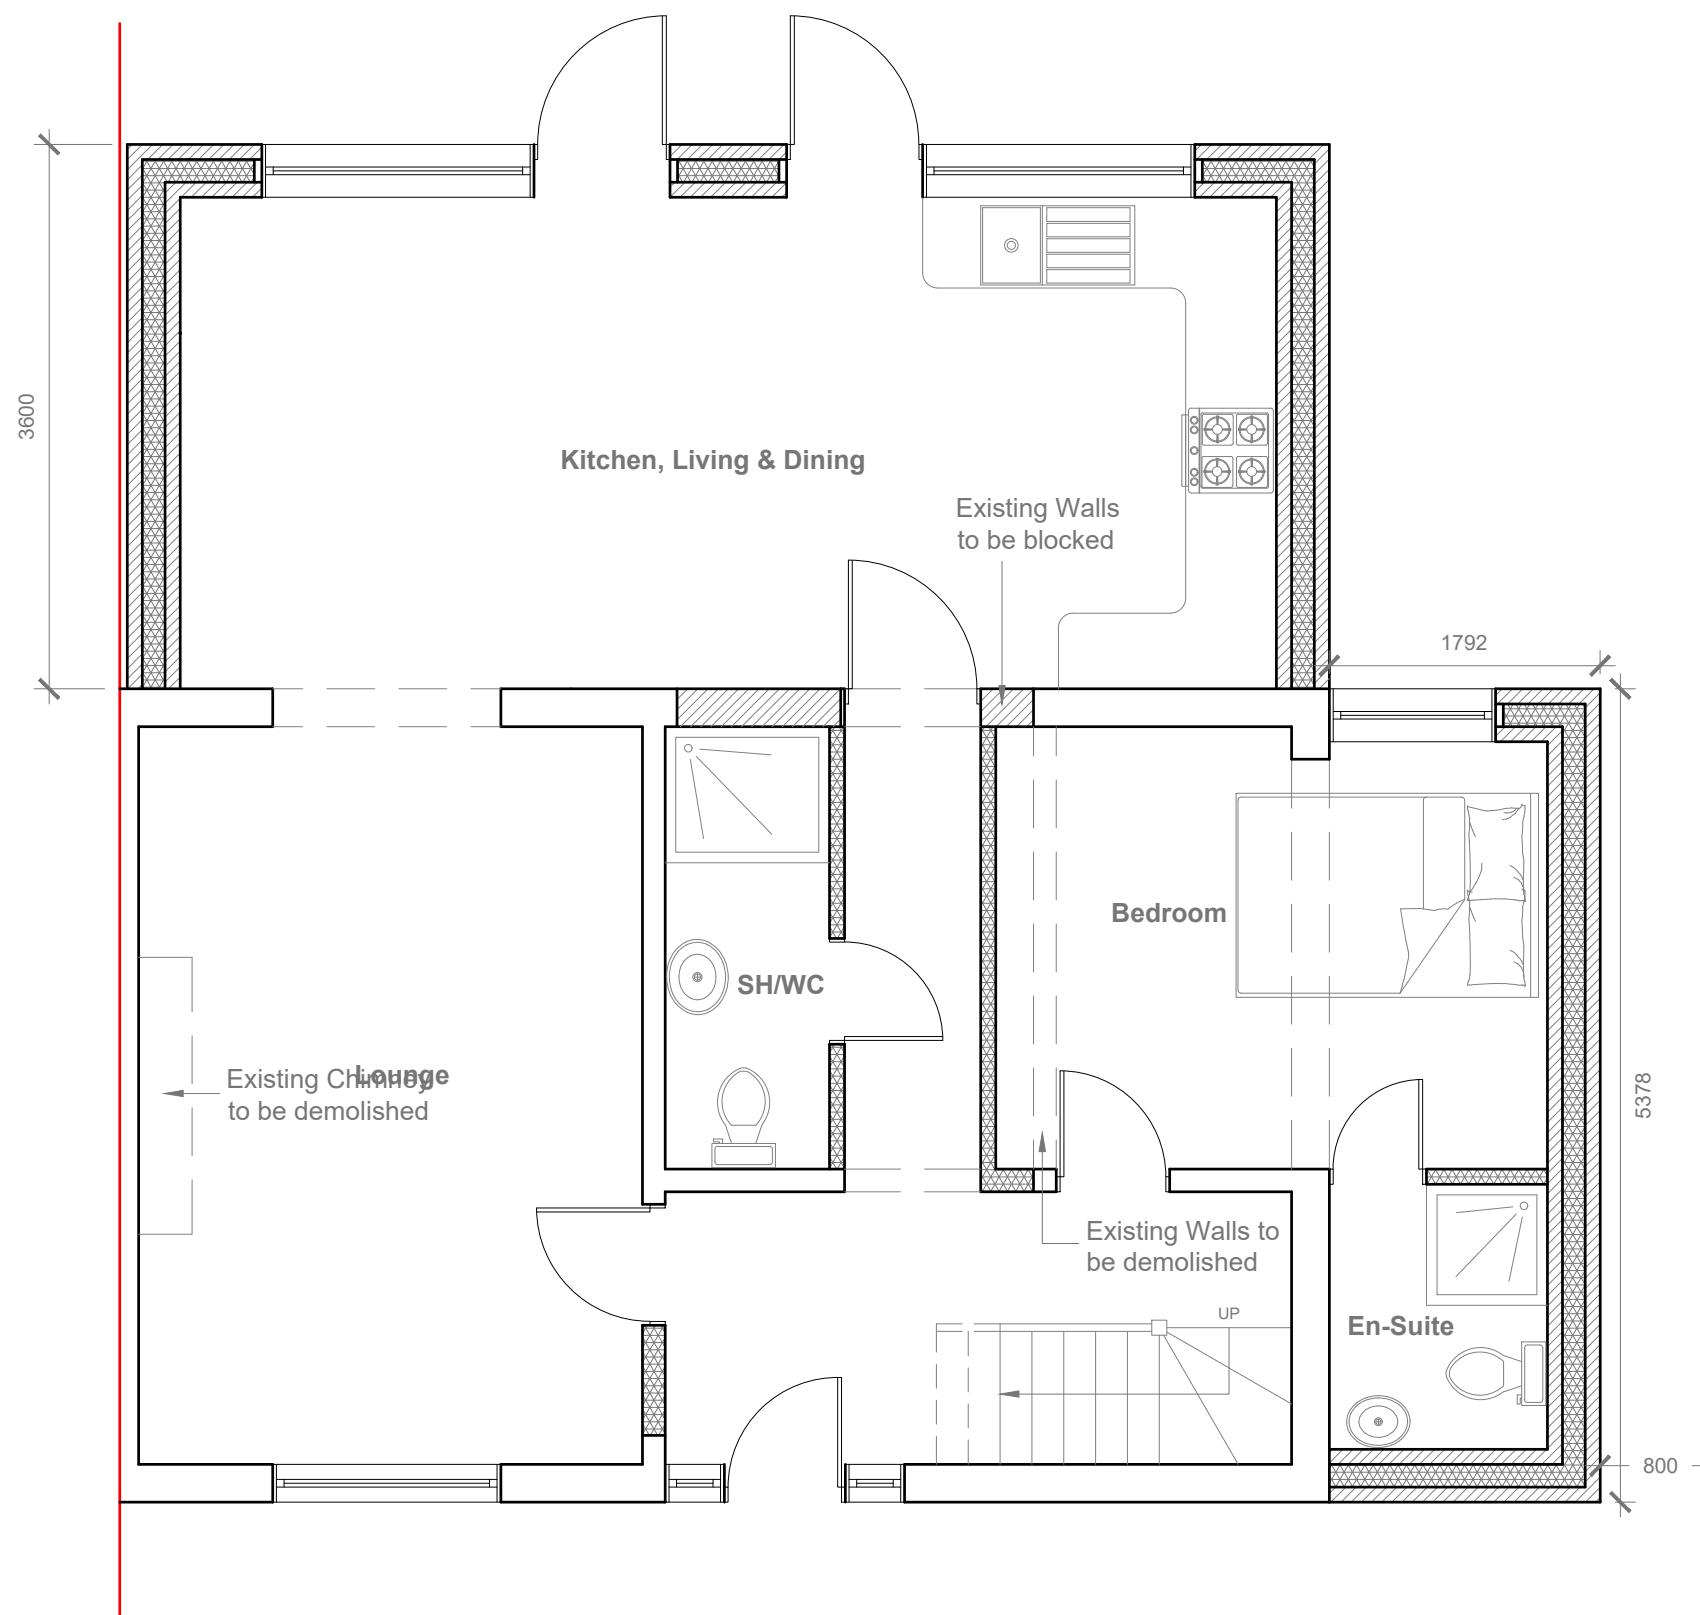

Proposed Ground Floor Plan

Scale 1:50


1:50 0 1 2 5 Meter

	Project: 18 Manor Road, Hayes, UB3 2DG	Title: Proposed Ground Floor Plan	Scale: 1:50 @ A3 Date: 07 2024 Drawing No.: 3776/02/JG Revision
239 Western Road, Southall, Middx, UB2 5HS Tel: 020 8571 1369 info@multicreation.co.uk			



Proposed Front Elevation

Scale 1:100

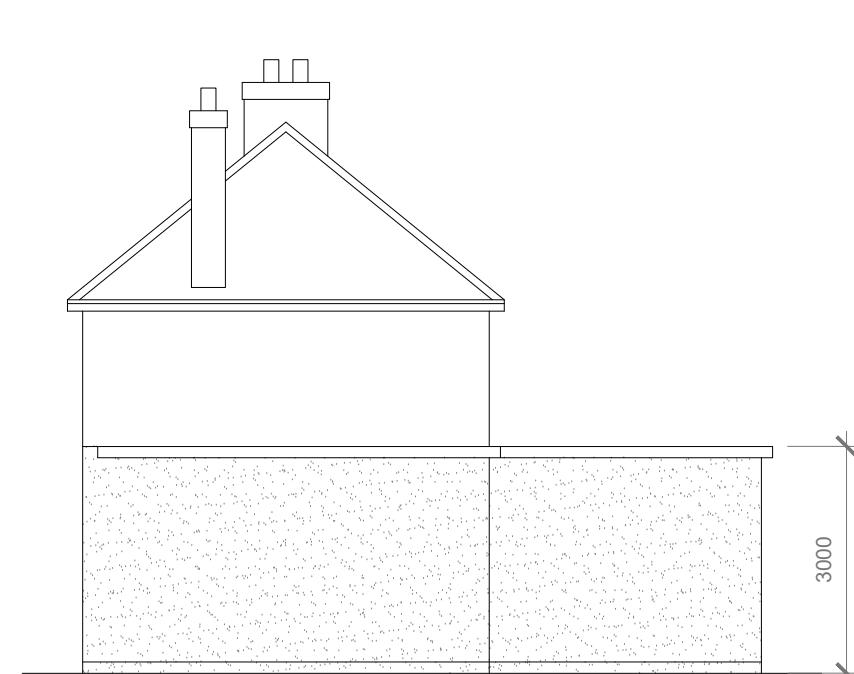


Proposed Side Elevation

Scale 1:100



Proposed Rear Elevation

Scale 1:100

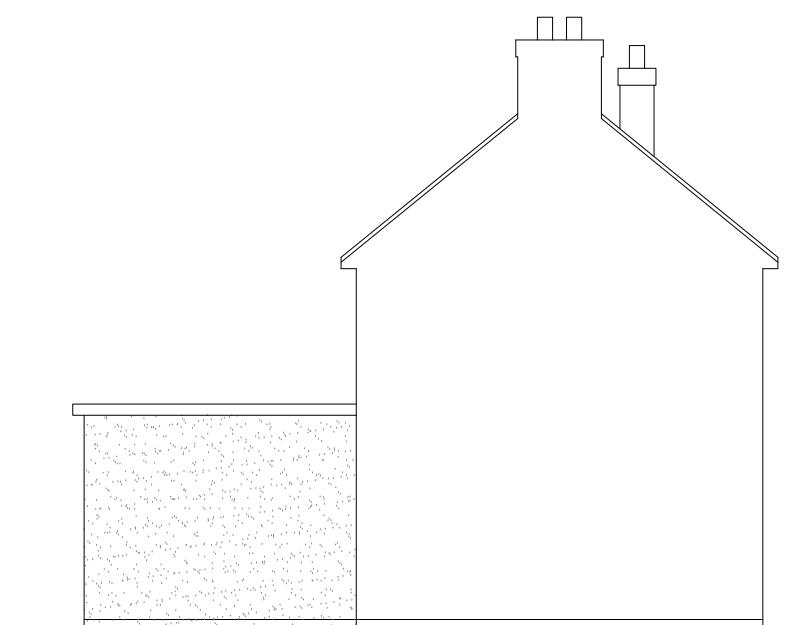

Proposed Side Elevation

Scale 1:100

1:100 0 1 2 5 10 Meter

	Project:	18 Manor Road, Hayes, UB3 2DG	Title:	Proposed Elevations	Scale: 1:100 @ A3
	Date:	07 2024	Drawing No.:	3776/03/JG	Revision
<p>239 Western Road, Southall, Middx, UB2 5HS Tel: 020 8571 1369 info@multicreation.co.uk</p>					