



PLANNING

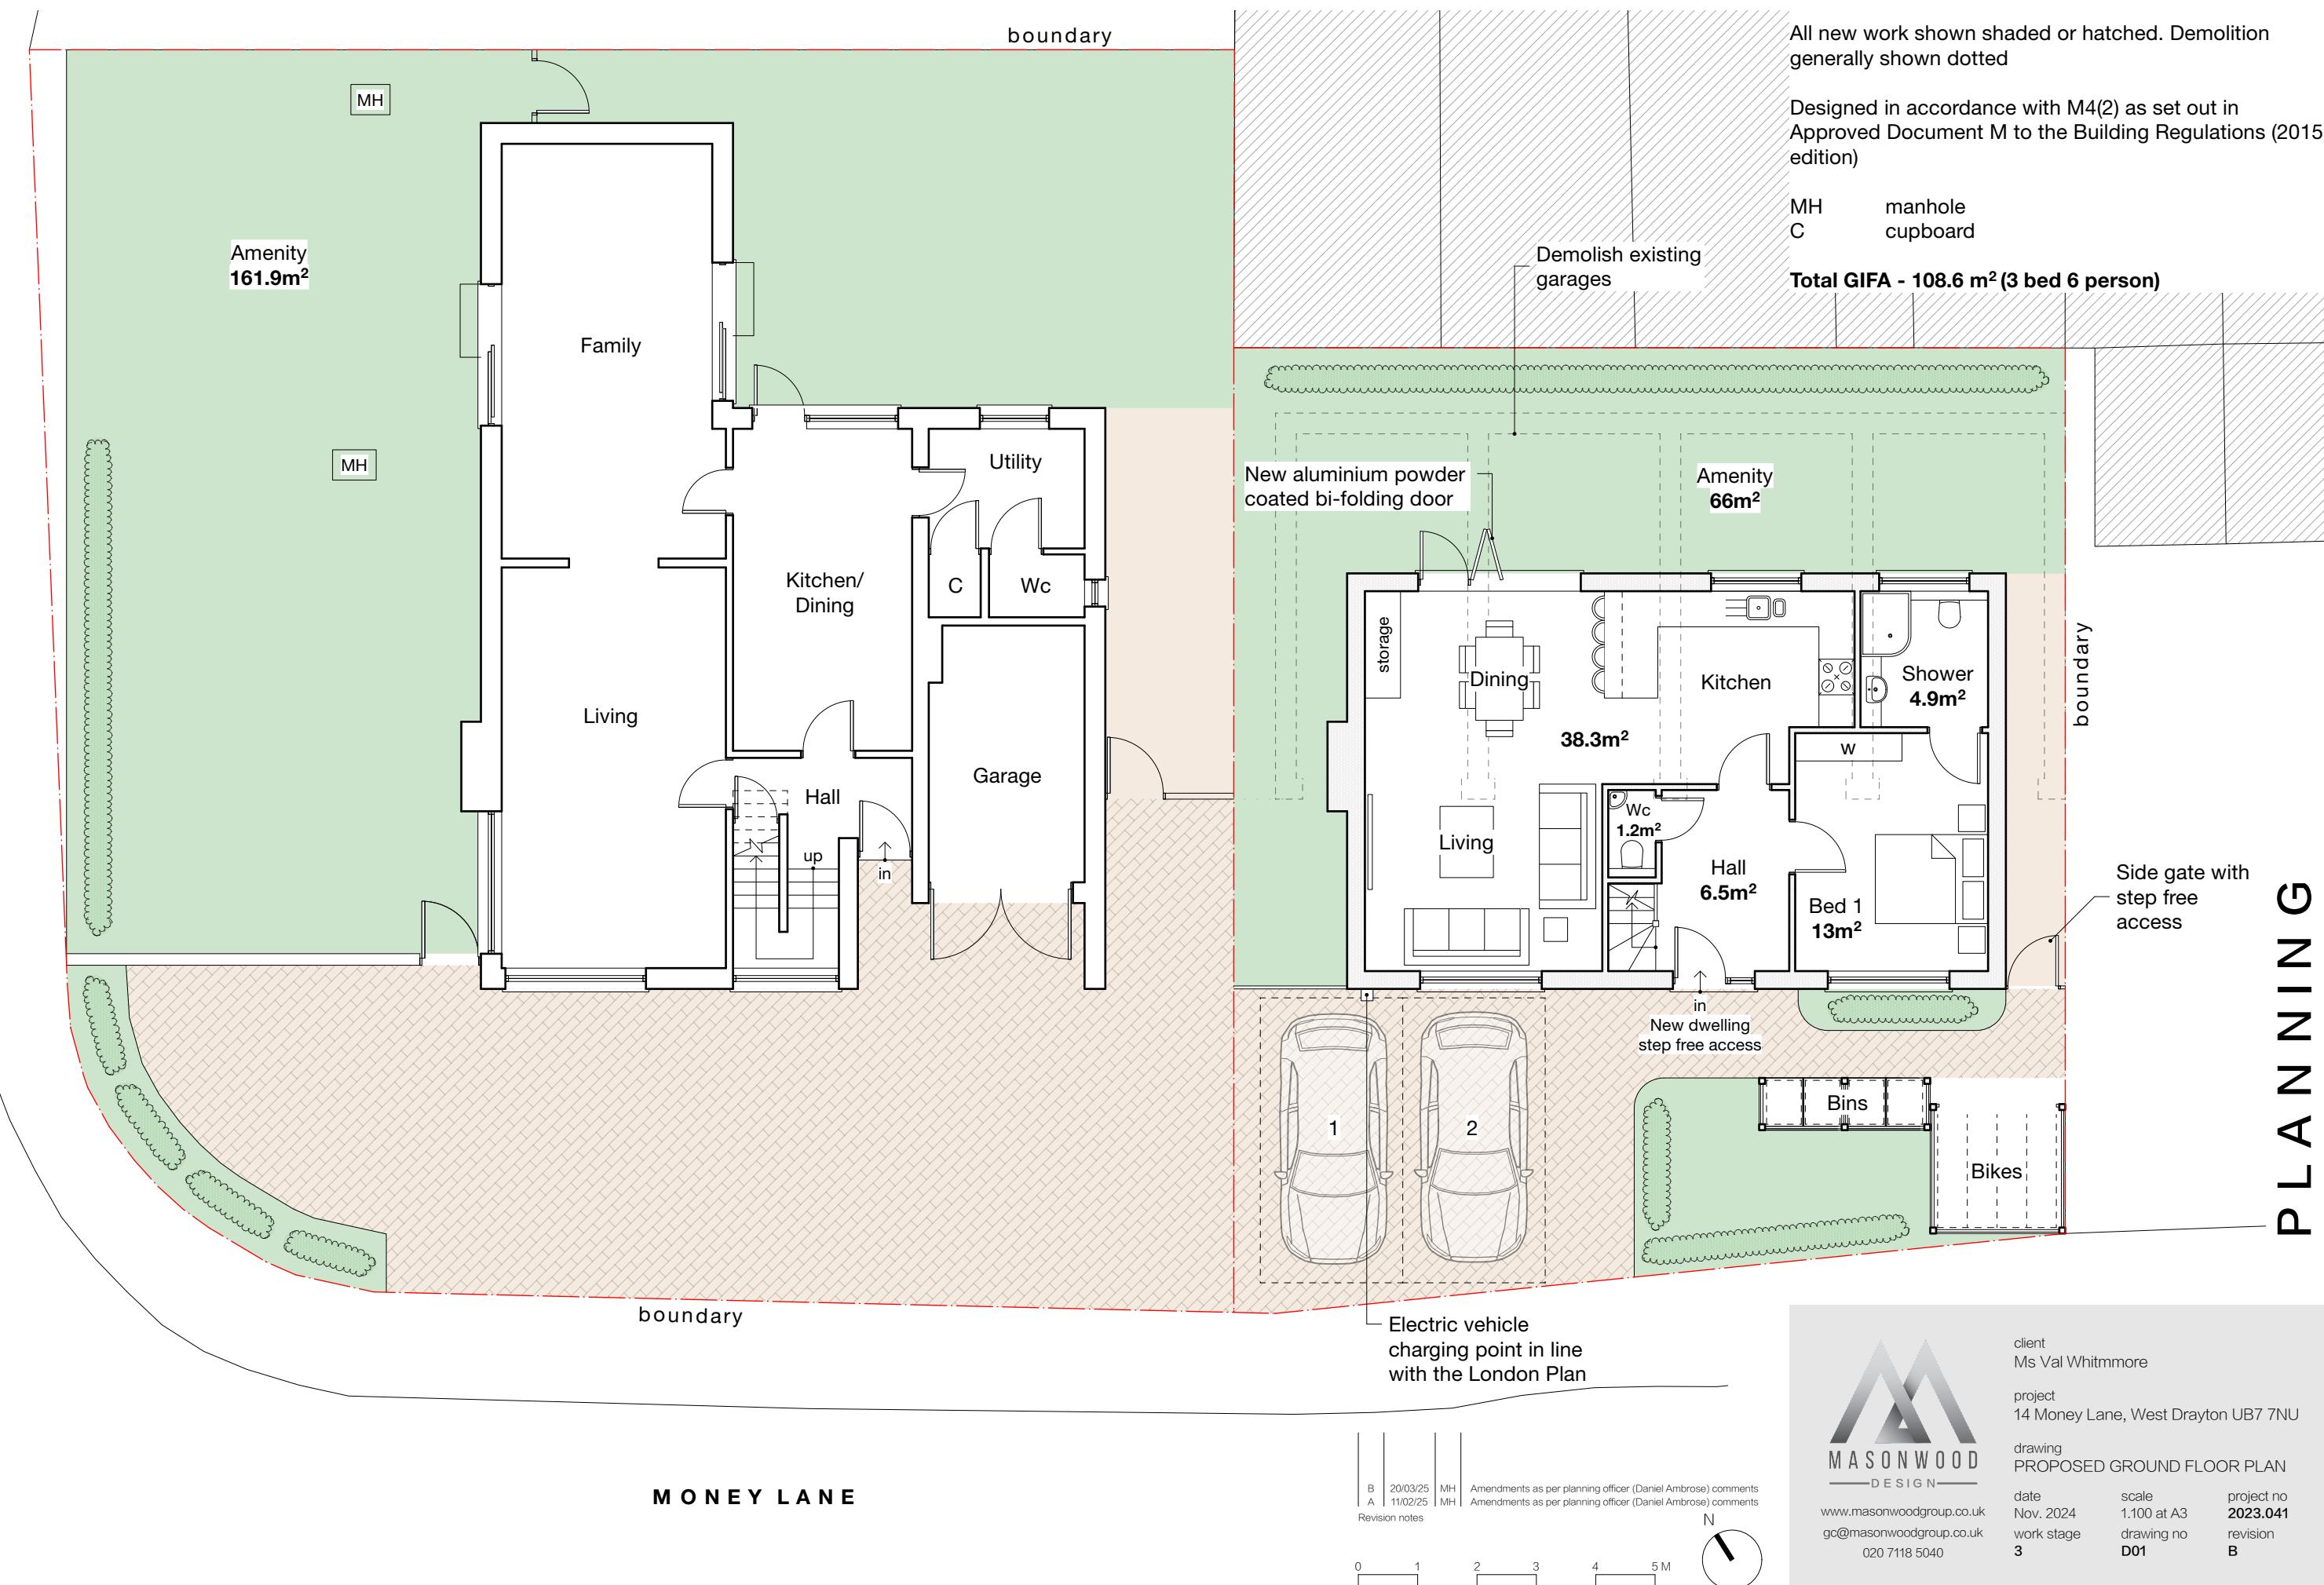

PLANNING

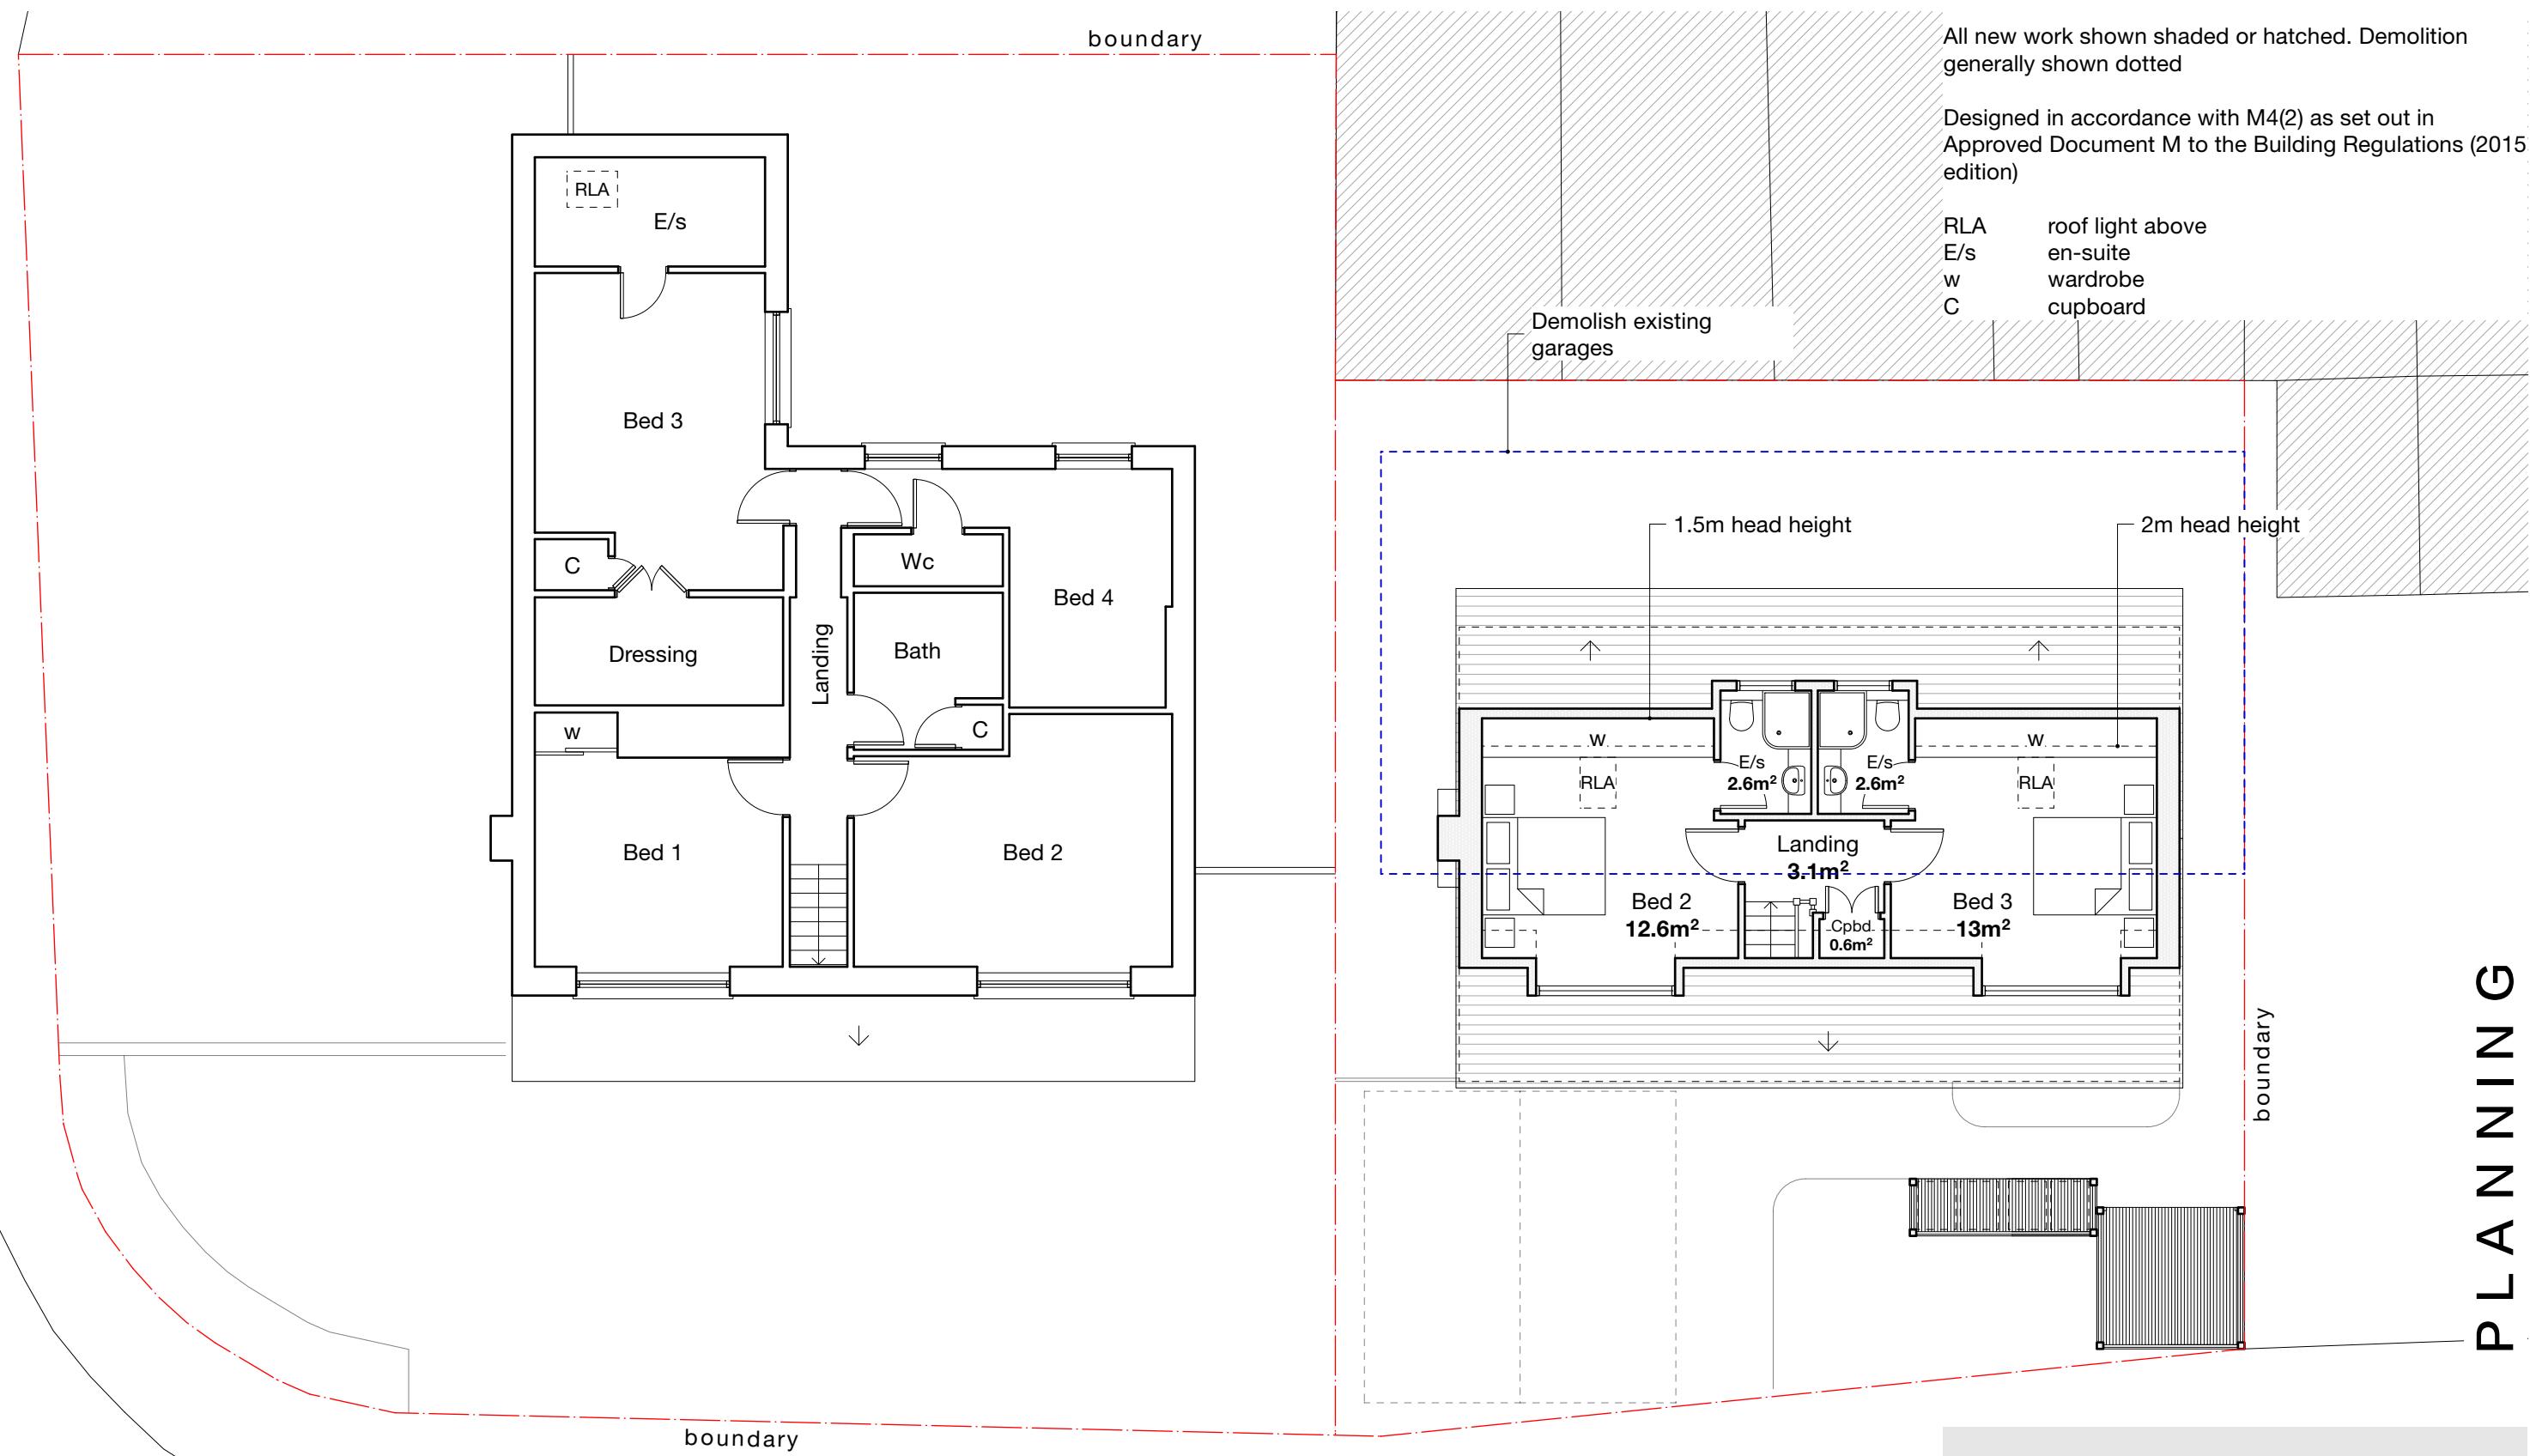

MONEY LANE


B	20/03/25	MH	Amendments as per planning officer (Daniel Ambrose) comment
A	11/02/25	MH	Amendments as per planning officer (Daniel Ambrose) comment

Review

Figure 1 consists of six rectangular plots arranged in a 2x3 grid. The plots are labeled as follows: plot 0 is the bottom-left rectangle, plot 1 is the top-left rectangle, plot 2 is the bottom-middle rectangle, plot 3 is the top-middle rectangle, plot 4 is the bottom-right rectangle, and plot 5 is the top-right rectangle.

client
Ms Val Whitmore
project
14 Money Lane, West Drayton UB7 7NU
drawing
PROPOSED FIRST FLOOR PLAN
date Nov. 2024 scale 1:100 at A3 project no 2023.041
work stage drawing no revision
3 D02 B

PLANNING

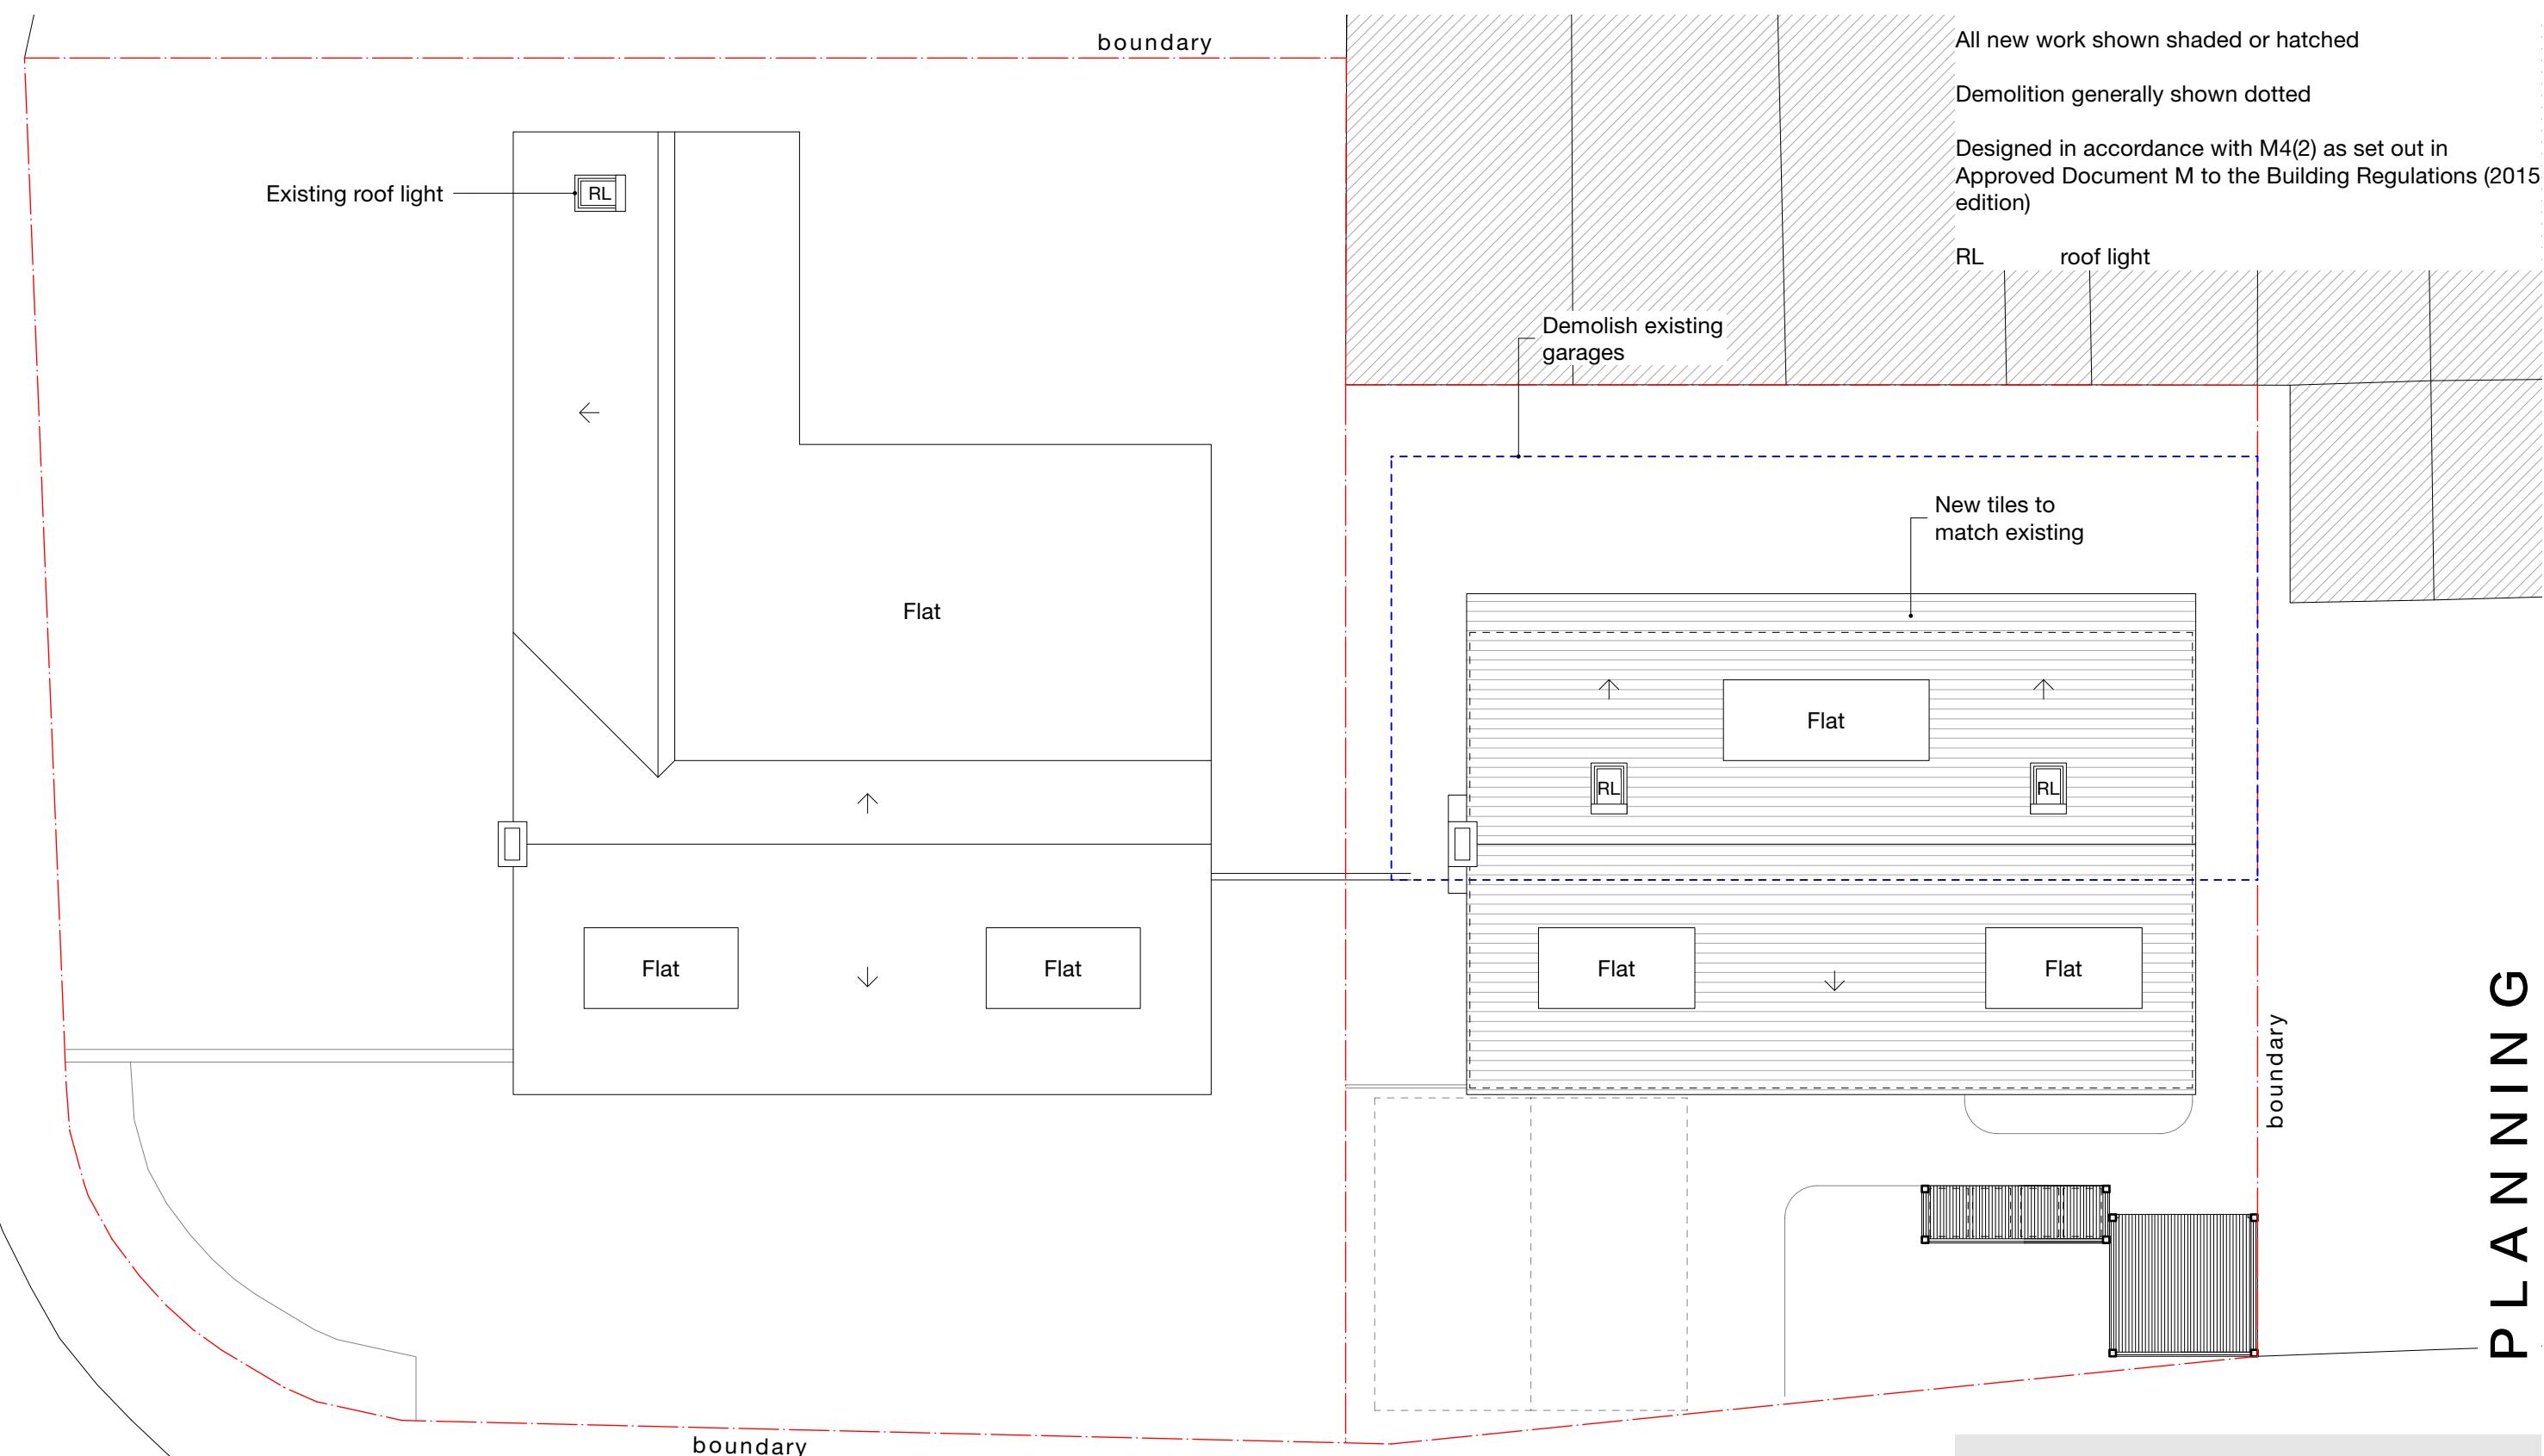

MONEY LANE

B	20/03/25	MH	Amendments as per planning officer (Daniel Ambrose) comm
A	11/02/25	MH	Amendments as per planning officer (Daniel Ambrose) comm

Revision notes N

0 1 2 3 4 5 M



client
Ms Val Whitmmore

project
14 Money Lane, West Drayton UB7 7NU


drawing

PROPOSED ROOF PLAN


date	scale	project no
Nov. 2024	1.100 at A3	2023.041
work stage	drawing no	revision
3	D03	B



PLANNING

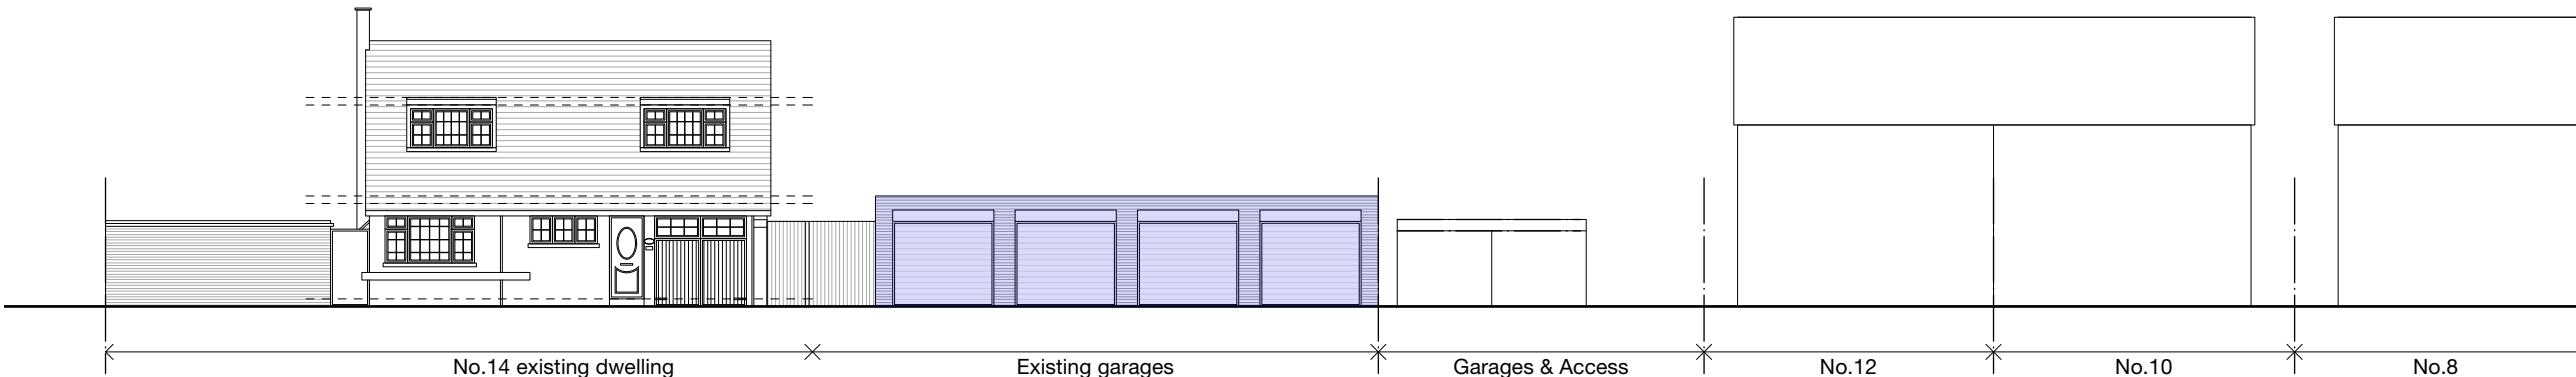

SOUTH - WEST
Existing Street Elevation

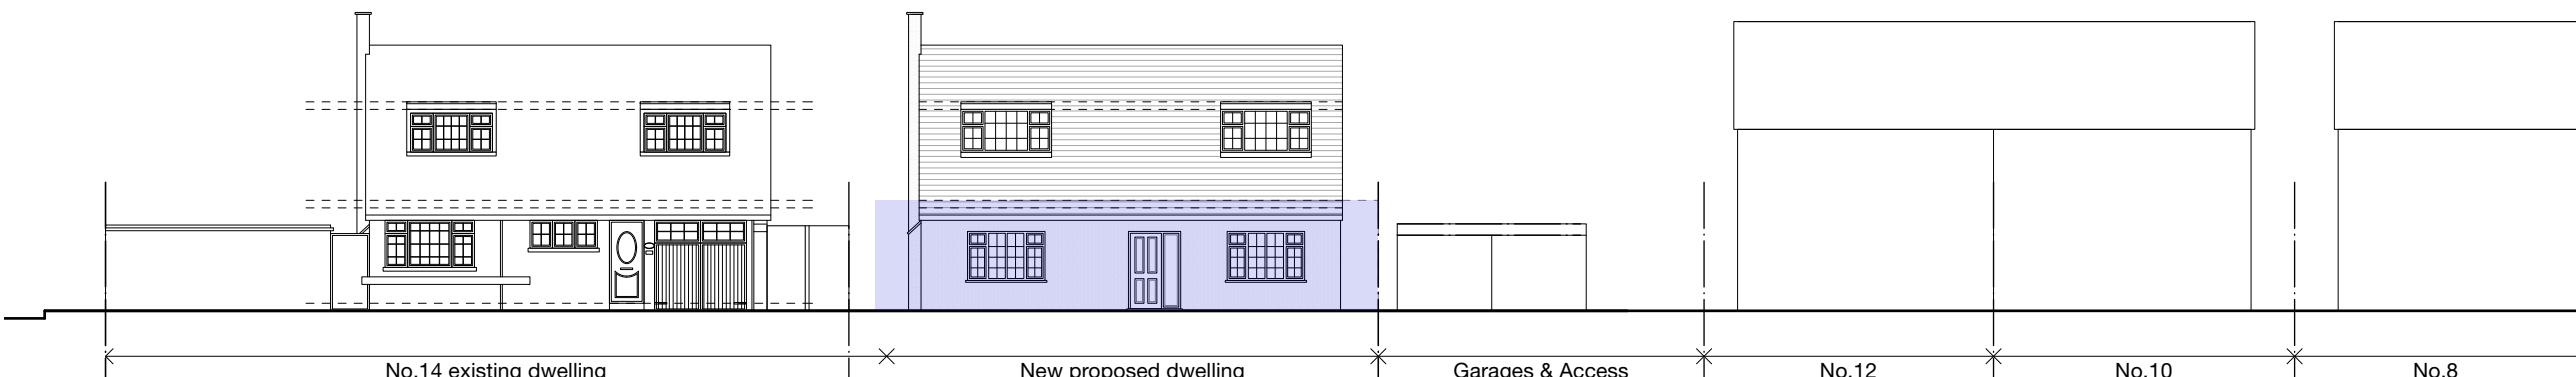

SOUTH - WEST
Proposed Street Elevation

B 20/03/25 MH
A 11/02/25 MH
Amendments as per planning officer
(Daniel Ambrose) comments
Amendments as per planning officer
(Daniel Ambrose) comments

Revision notes


0 2 4 6 8 10 M

client
Ms Val Whitmore
project
14 Money Lane, West Drayton UB7 7NU
drawing
PROPOSED ELEVATIONS
date
Nov. 2024
scale
1:200 at A3
drawing no
D05
revision
B
MASONWOOD
DESIGN
www.masonwoodgroup.co.uk
gc@masonwoodgroup.co.uk
020 7118 5040

PLANNING



SOUTH - WEST
Front

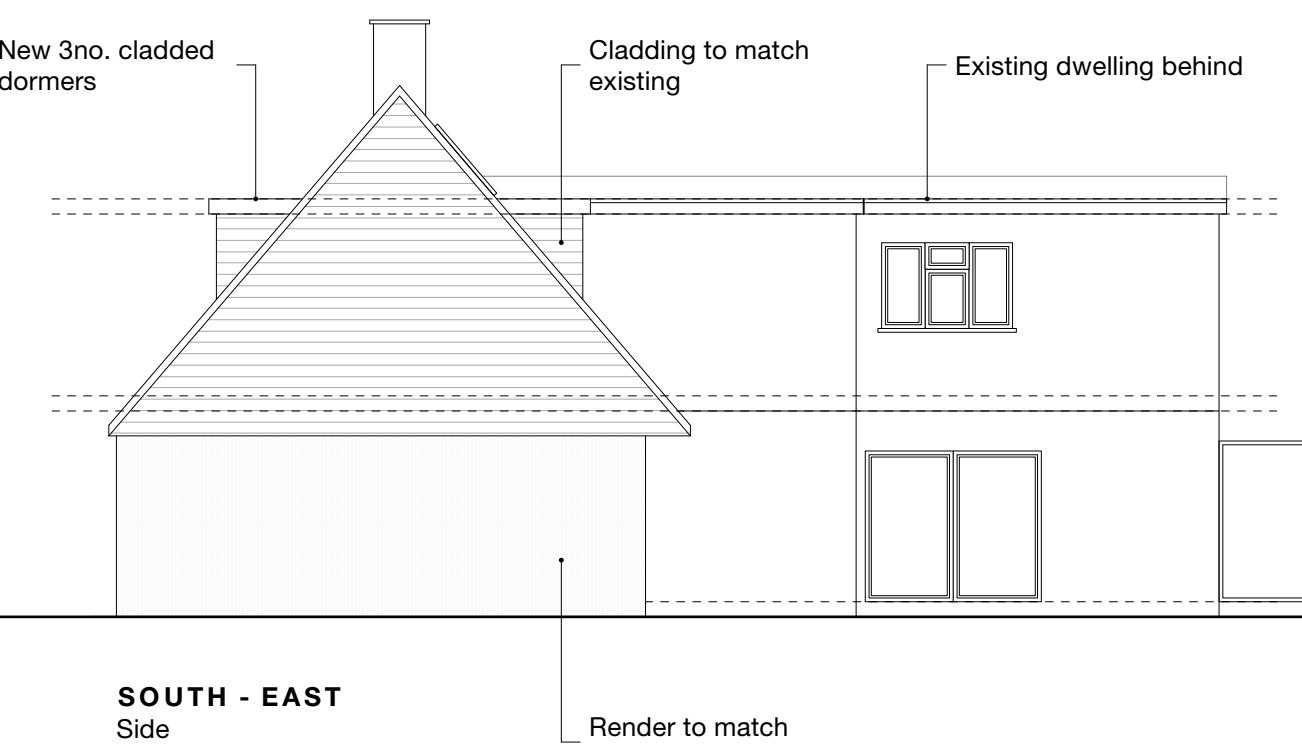

SOUTH - EAST
Side

B 20/03/25
A 11/02/25
MH Amendments as per planning officer (Daniel Ambrose) comments
MH Amendments as per planning officer (Daniel Ambrose) comments

Revision notes

MASONWOOD DESIGN
client
Ms Val Whitmore
project
14 Money Lane, West Drayton UB7 7NU
drawing
PROPOSED ELEVATIONS
date
Nov. 2024
scale
1:100 at A3
drawing no
D06
revision
B
www.masonwoodgroup.co.uk
gc@masonwoodgroup.co.uk
020 7118 5040


0 1 2 3 4 5M

Notes

Existing garages shown dotted in blue



PLANNING

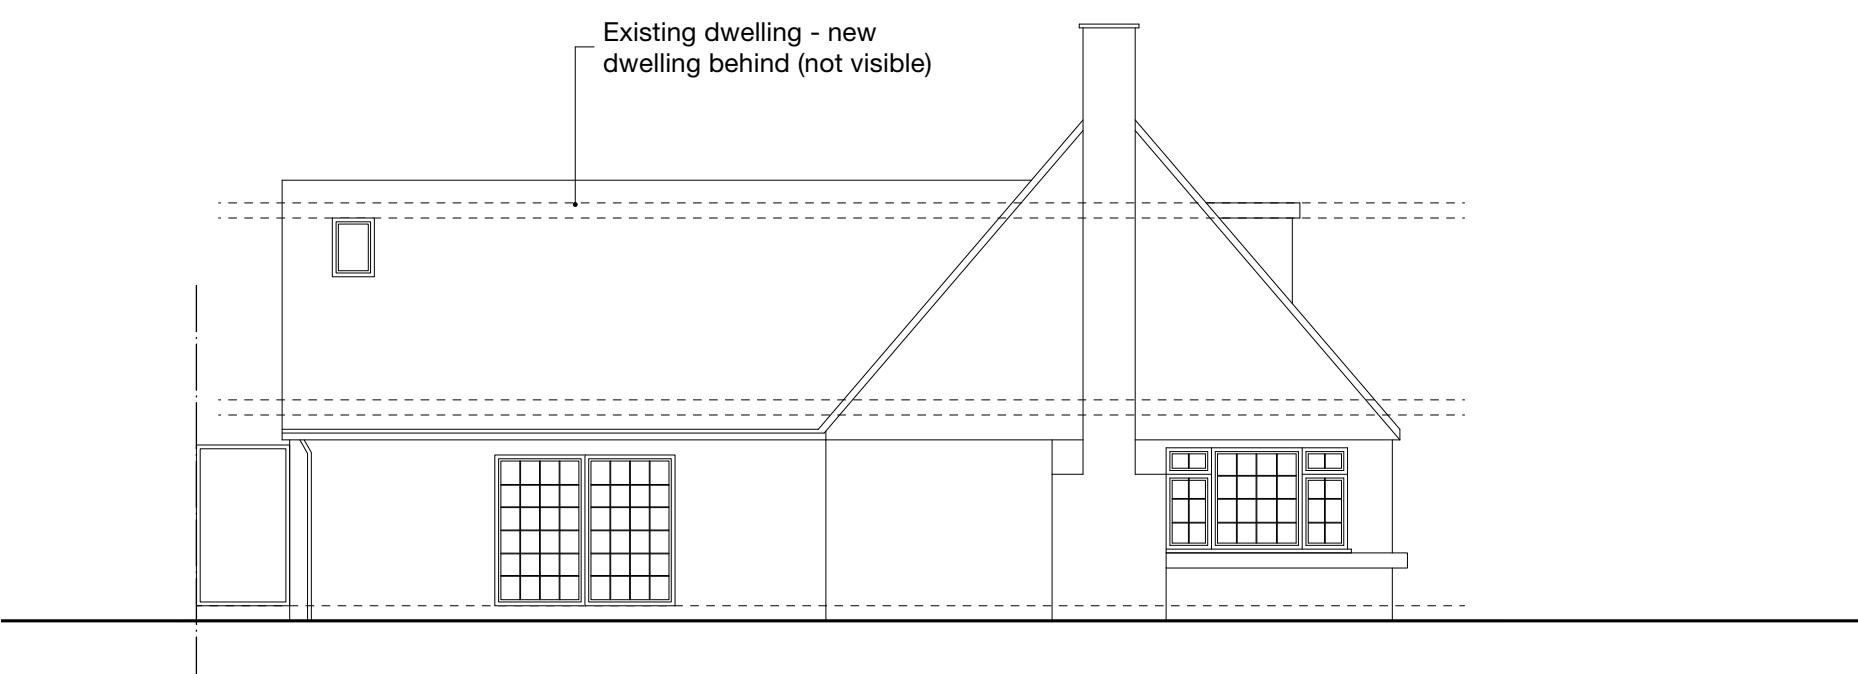

B 20/03/25
A 11/02/25
MH
Amendments as per planning officer (Daniel Ambrose) comments
MH
Amendments as per planning officer (Daniel Ambrose) comments

client
Ms Val Whitmore
project
14 Money Lane, West Drayton UB7 7NU
drawing
PROPOSED ELEVATIONS
date
Nov. 2024
scale
1:100 at A3
work stage
3
drawing no
D07
revision
B

NORTH - WEST
Side

0 1 2 3 4 5M