
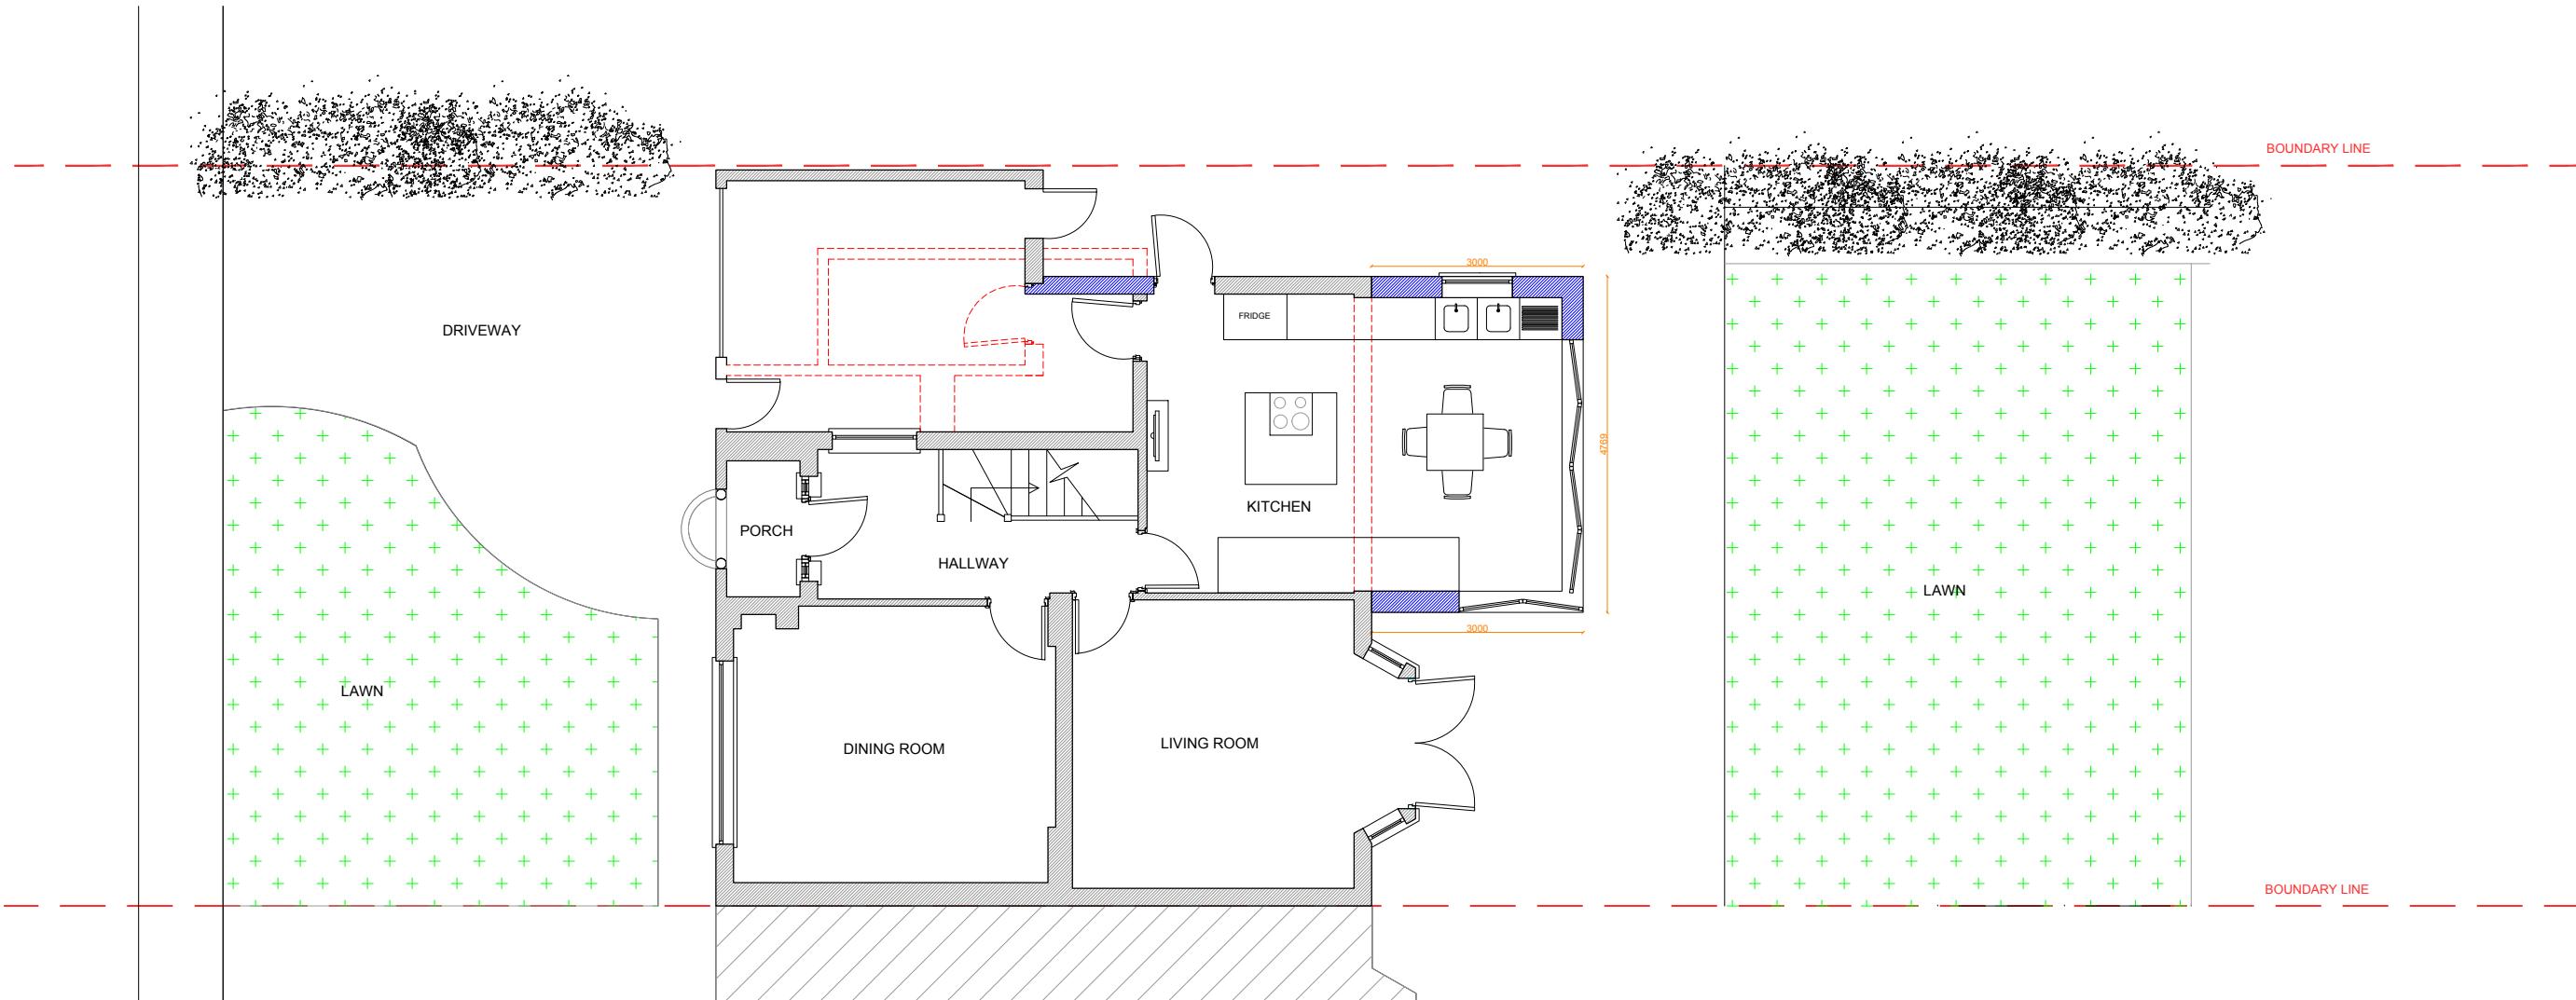


NOTES

Drawings for sketch purposes only
and not for construction.

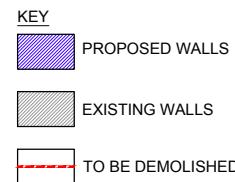

PROPOSED GROUND FLOOR PLAN

This drawing is copyright
USL Architects.



Ground floor
7 Progress Business Centre
Whittle Parkway
Burnham SL1 6DQ
England
usl@uslarchitects.co.uk

Job No.	Job	Drawing	Drawing No.	Revision	N	PAPER SIZE: A3	SCALE 1:100
2022/LPD	ST LAWRENCE DRIVE 18 St Lawrence Drive Pinner HA5 2RU	PROPOSED GROUND FLOOR PLAN	LPD/PL/100				
Date			Dm	Chk			
16/02/2023			DV	BK			