


NOTES

Drawings for sketch purposes only
and not for construction.

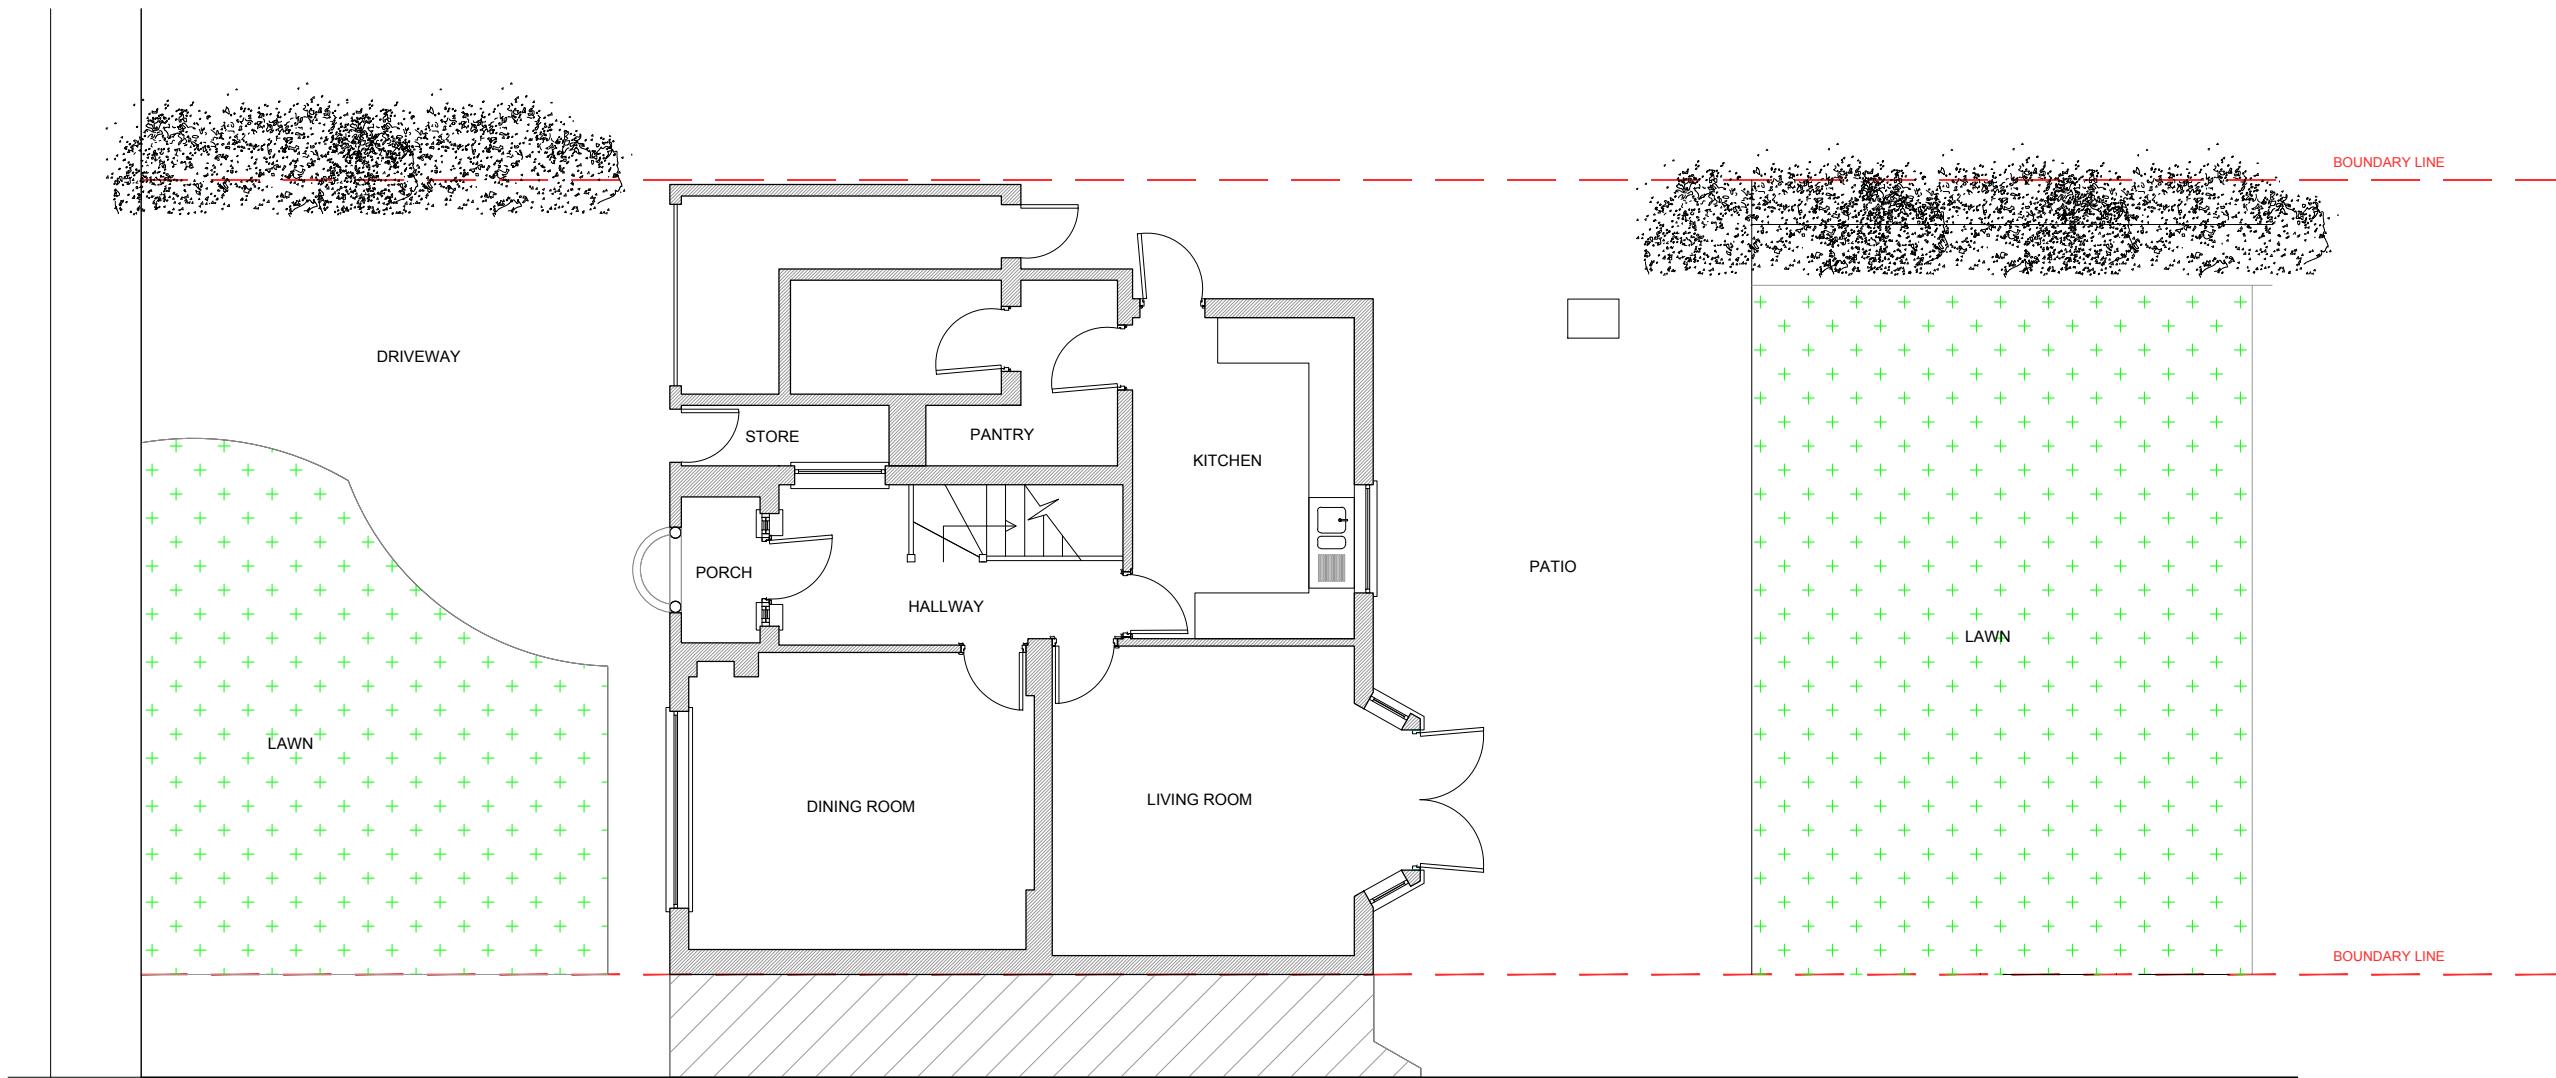

EXISTING GROUND FLOOR PLAN

This drawing is copyright
USL Architects.



Ground floor
7 Progress Business Centre
Whittle Parkway
Burnham SL1 6DQ
England
usl@uslarchitects.co.uk

Job No.	Job	Drawing	Drawing No.	Revision	N	0m	1m	2m	3m	4m	5m	6m	7m	8m	9m	10m
2022/LPD	ST LAWRENCE DRIVE 18 St Lawrence Drive Pinner HA5 2RU	EXISTING GROUND FLOOR PLAN	LPD/EX/100													
Date			Dra	Chk												
16/02/2023			DV	BK												

PAPER SIZE: A3

SCALE 1:100