


**NOTES**

Drawings for sketch purposes only  
and not for construction.

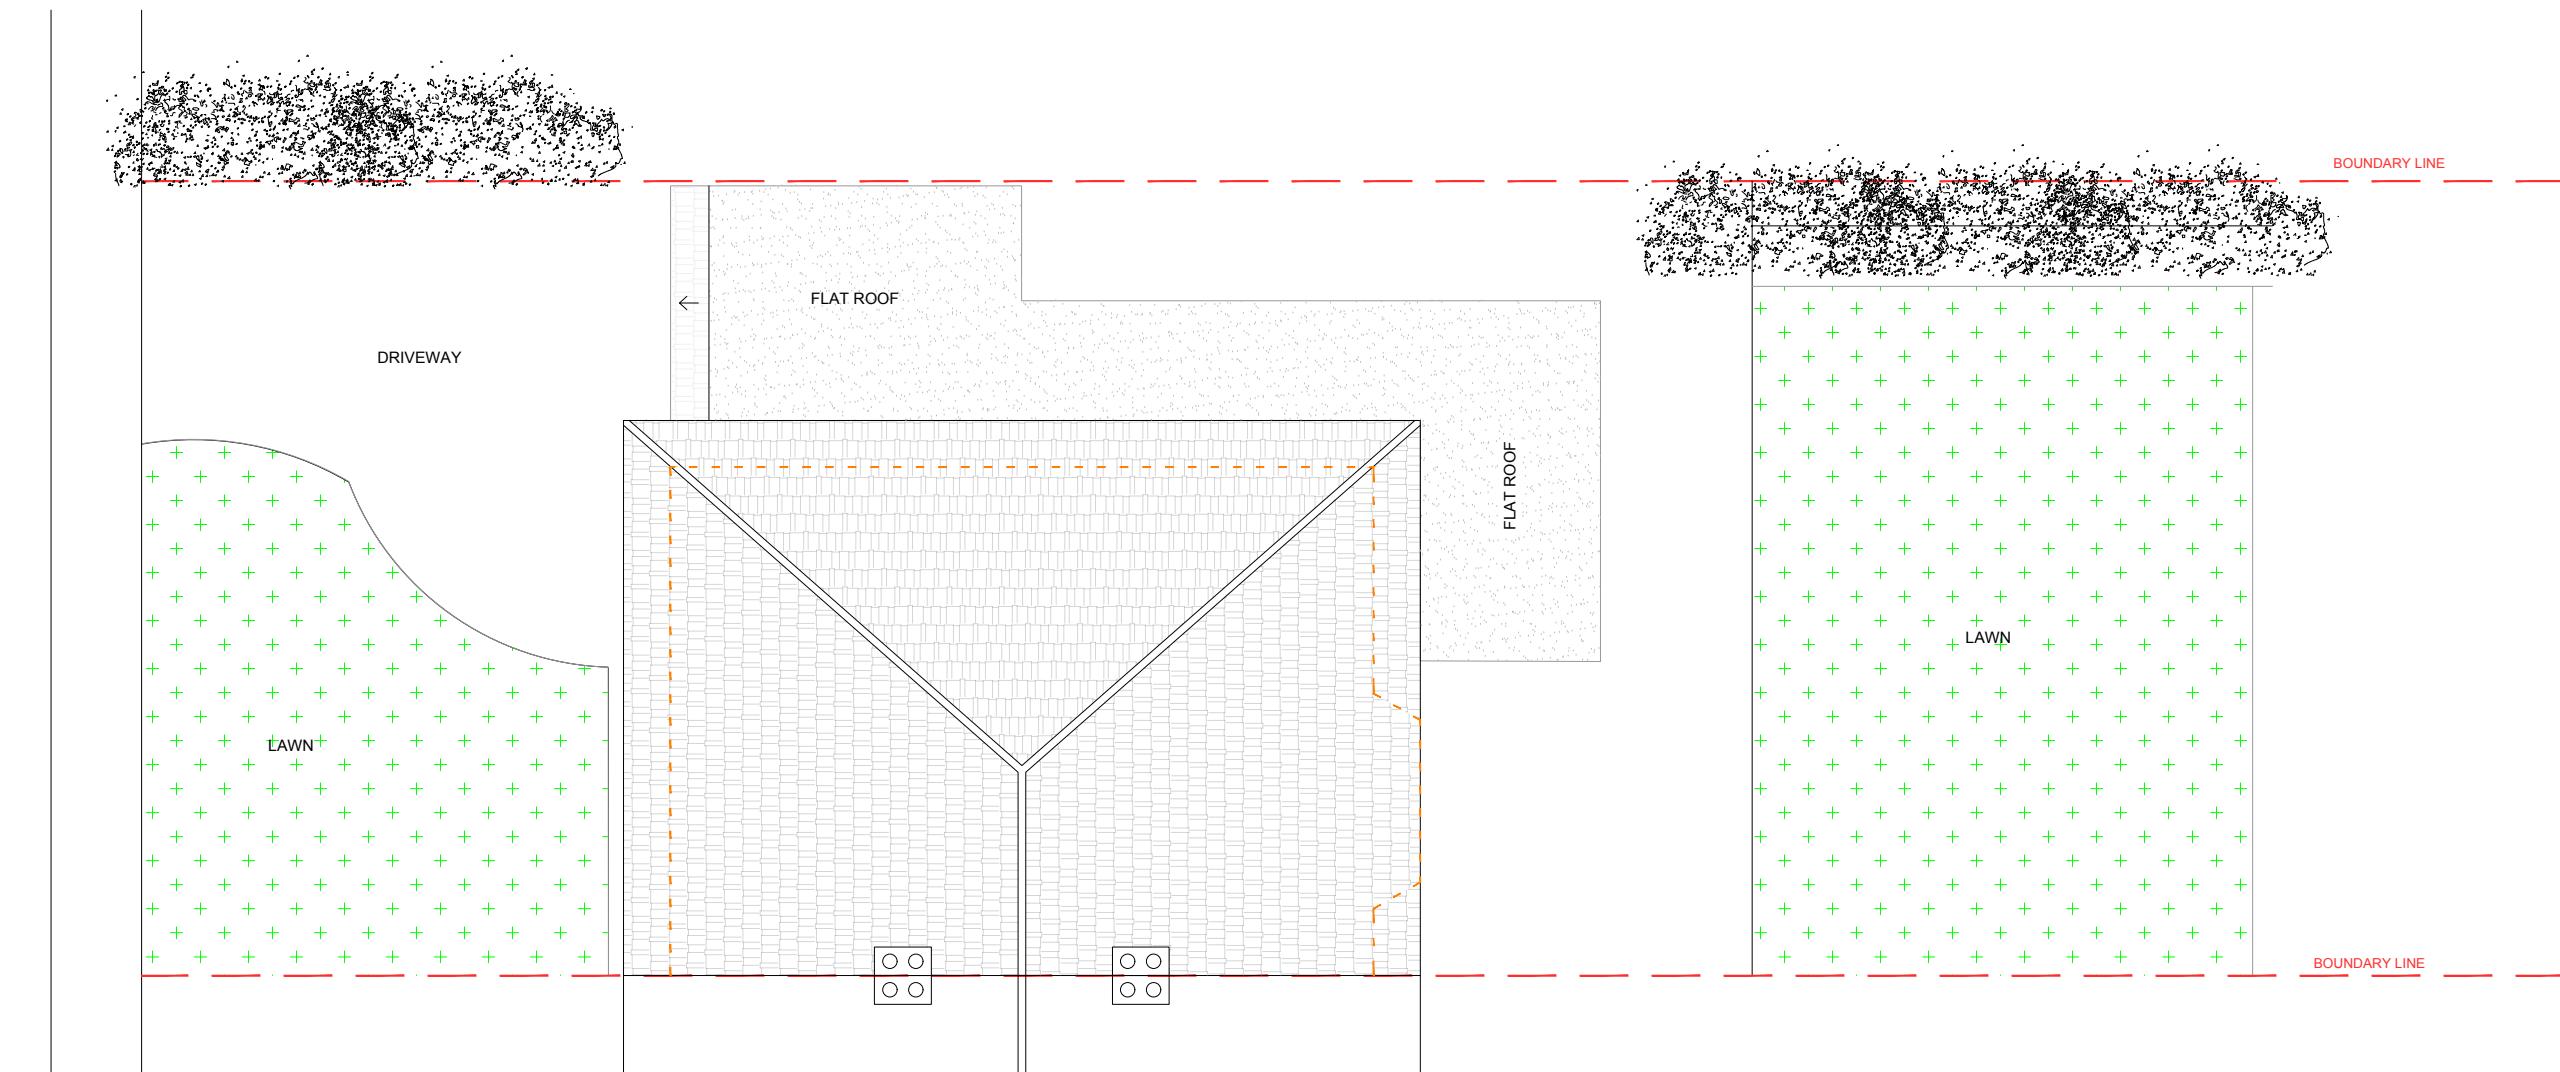

PROPOSED ROOF PLAN

This drawing is copyright  
USL Architects.

Job No.	Job	Drawing	Drawing No.	Revision	N	PAPER SIZE: A3	SCALE 1:100
2022/LPD	<b>ST LAWRENCE DRIVE</b> 18 St Lawrence Drive Pinner HA5 2RU	PROPOSED ROOF PLAN	LPD/PL/102	Dm Chk			
Date				DV	BK		
16/02/2023							



Ground floor  
7 Progress Business Centre  
Whittle Parkway  
Burnham SL1 6DQ  
England  
usl@uslarchitects.co.uk