



PROPOSED GROUND FLOOR PLAN

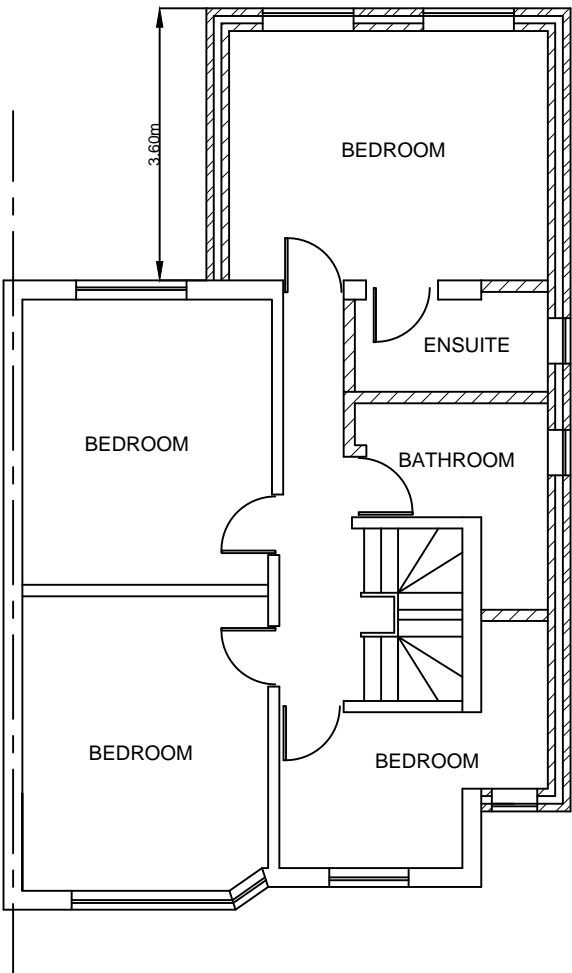

PROPOSED FIRST FLOOR PLAN

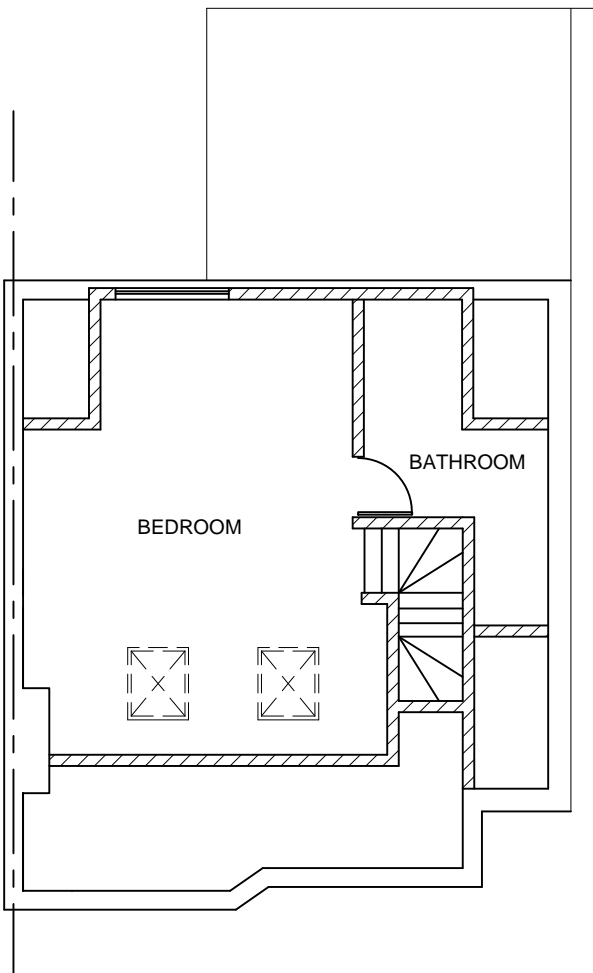

PROPOSED LOFT FLOOR PLAN

<div><div><div>0123</div><div>Scale bar 1:50</div></div><div><div>0123456</div><div>Scale bar 1:100</div></div></div>	<div>Note</div> <div>ALL DIMENSIONS TO BE CHECKED AND VERIFIED ON SITE BEFORE CONSTRUCTION PHASE.</div> <div>DO NOT SCALE FROM THIS DRAWING.</div> <div>ANY AREAS INDICATED ON THIS DRAWING ARE FOR GUIDANCE ONLY AND NO RESPONSIBILITY IS TAKEN FOR THEIR ACCURACY.</div>	<div>Client</div> <div>Drawing Title</div> <div>PROPOSED FLOOR PLANS</div>	<div>Job Title</div> <div>PROPOSED DOUBLE STOREY SIDE EXTENSION, PART DOUBLE STOREY REAR EXTENSION AND LOFT EXTENSION AT: 3 ROYAL LANE, UB7 8DJ</div>	<div>Scale1:100</div> <div>DateJUNE 2023</div> <div>Drawing No.03/RL/03</div>
---	---	----------------------------------------------------------------------------	---	-------------------------------------------------------------------------------