



PROPOSED GROUND FLOOR PLAN

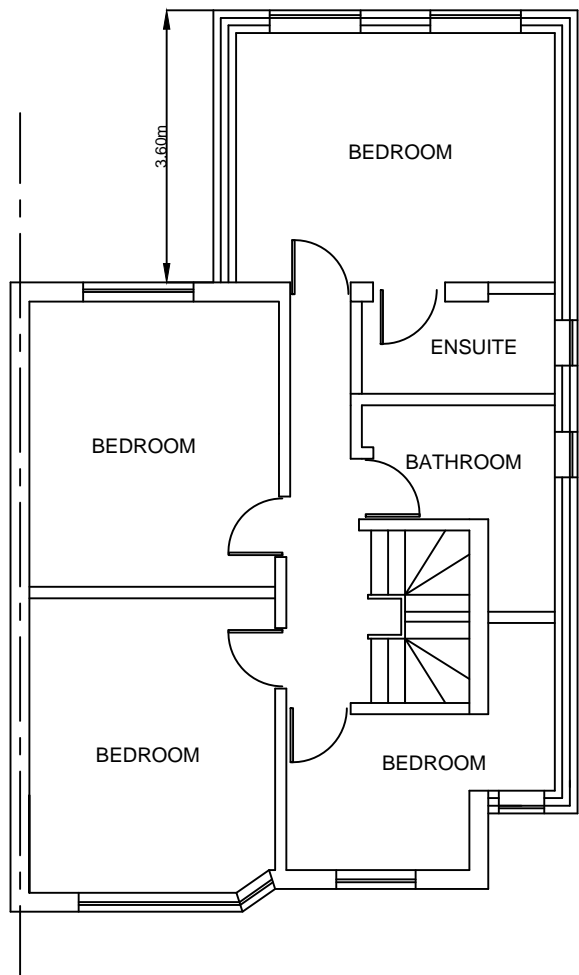

PROPOSED FIRST FLOOR PLAN

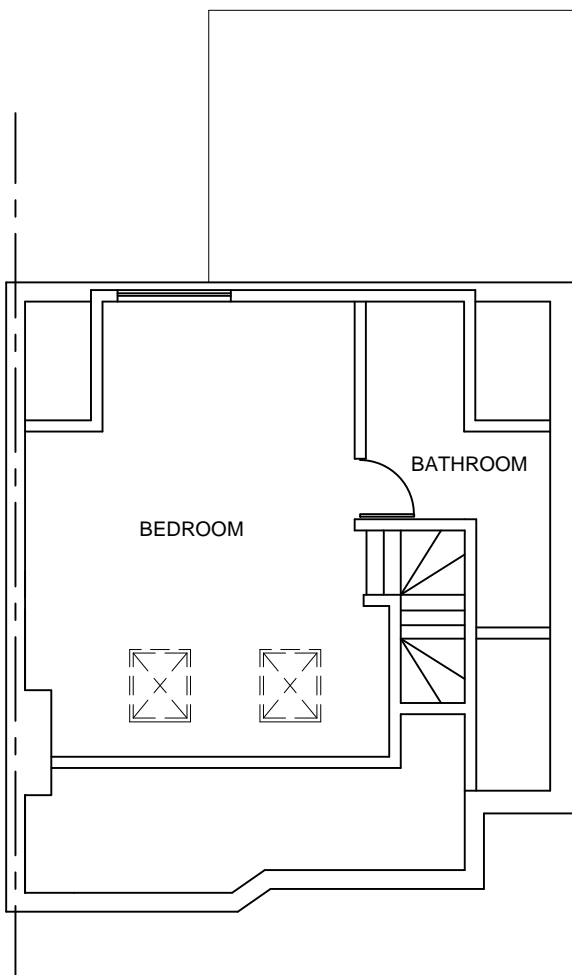

PROPOSED LOFT FLOOR PLAN

<div>0123</div> <div>Scale bar 1:50</div> <div>0123456</div> <div>Scale bar 1:100</div>	<div>Note</div> <div>ALL DIMENSIONS TO BE CHECKED AND VERIFIED ON SITE BEFORE CONSTRUCTION PHASE.</div> <div>DO NOT SCALE FROM THIS DRAWING.</div> <div>ANY AREAS INDICATED ON THIS DRAWING ARE FOR GUIDANCE ONLY AND NO RESPONSIBILITY IS TAKEN FOR THEIR ACCURACY.</div>	Client	Job Title PROPOSED DOUBLE STOREY SIDE EXTENSION, PART DOUBLE STOREY REAR EXTENSION AND LOFT EXTENSION AT: 3 ROYAL LANE, UB7 8DJ	Scale 1:100
		Drawing Title		Date JUNE 2023
		PROPOSED FLOOR PLANS		Drawing No. 03/RL/03