


THIS DRAWING, THE DESIGN AND CONCEPT ARE THE
COPYRIGHT OF EXXIA LTD. THIS DRAWING IS ISSUED ON
THE TERMS THAT IT WILL NOT BE REPRODUCED OR COPIED
IN WHOLE OR IN PART NOR WILL ANY INFORMATION BE
FURNISHED FROM IT WITHOUT THE PRIOR WRITTEN
AUTHORITY OF EXXIA LTD.

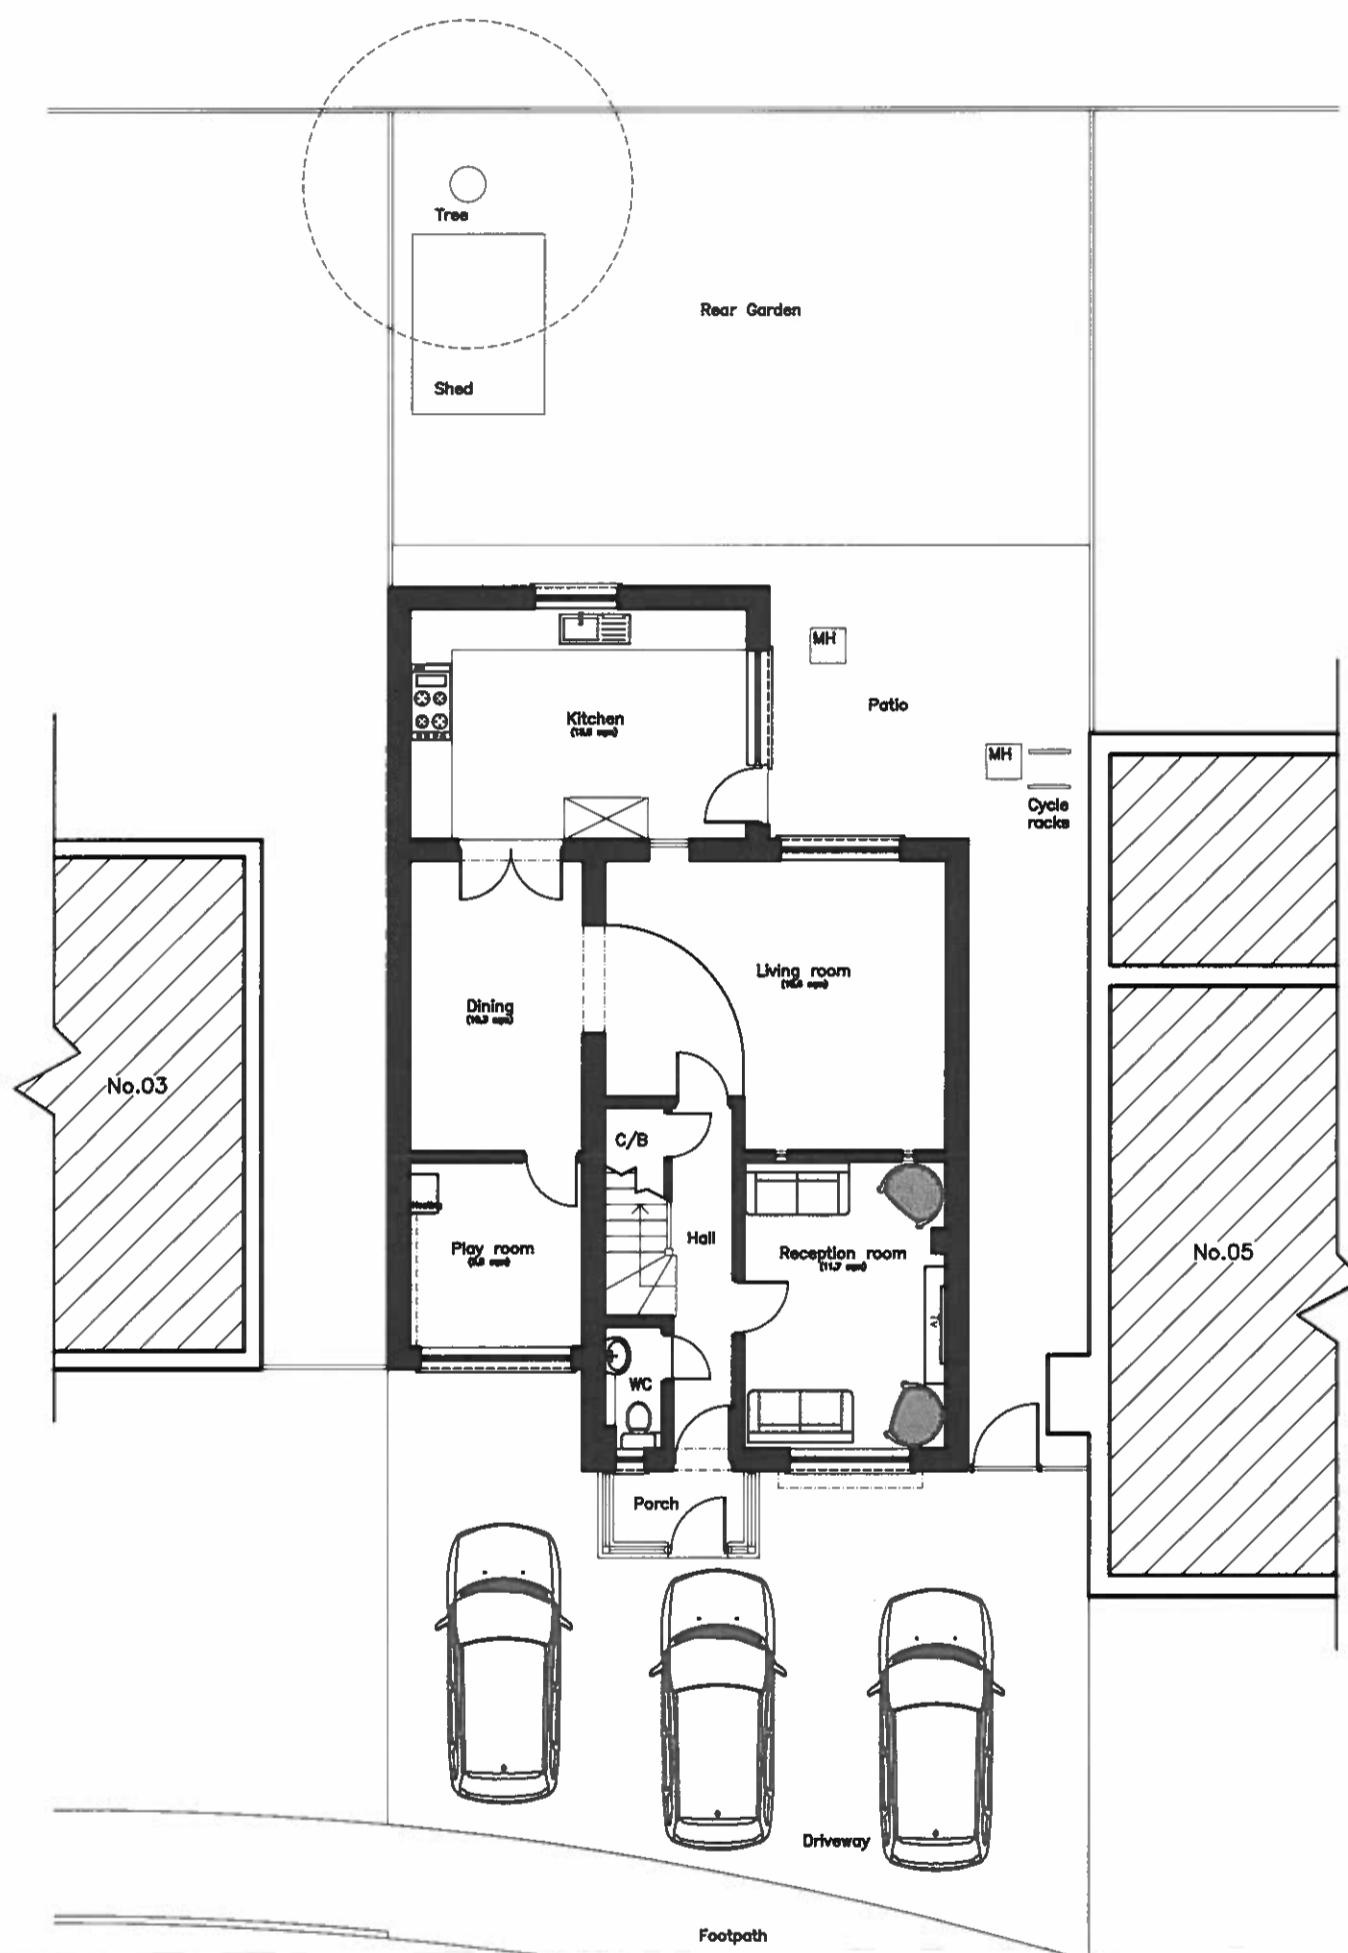

0 1 2 3 4 5 6 7 8 9 10

REVISIONS			DATE	AUTHOR	CHKD	PROJECT TITLE:	DRAWING NUMBER:	EXXIA LTD
REV.	DESCRIPTION					4 STRONE WAY, HAYES UB4 9RU	TP.01.1	
						DRAWING TITLE: PROPOSED GROUND FLOOR PLAN	PROJECT NUMBER: S.08	SCALE: 1:100 @ A3
						1ST ISSUE DATE: II-22	CHECKED BY: AD	STATUS: REV: / /