

Notes :

1. This drawing is not for construction.
2. All Dimension are in millimeters.
3. All dimensions are to be checked on site and the Architect is to inform of any discrepancies before construction commences.
4. All references to drawings refer to current revision of that drawing.

LIABILITY


NO LIABILITY IS ACCEPTED TO ANY THIRD PARTY RELYING ON INFORMATION CONTAINED IN THIS DRAWING.

CONTRACTORS MUST VERIFY ALL DIMENSIONS ON SITE BEFORE COMMENCING ANY WORK ON SITE OR PREPARING CONSTRUCTION DRAWINGS.

PARTY WALL

WORKS TO A PARTY WALL STRUCTURE OR WITHIN 3 METERS OF THE LINE OF JUNCTION WILL REQUIRE NOTICES SERVED UPON YOUR NEIGHBOUR(S). WHERE DISPUTES ARISE, A PARTY WALL AWARD MAY NEED TO BE PREPARED PRIOR TO ANY WORKS COMMENCING ON SITE.

Scale 1:100@A3

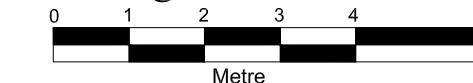

UK Platinum Homes
43 Tamarisk Way, Slough
Tel: 07494539958
Email: info@ukplatinumhomes.com

PROJECT:
13 EXMOUTH ROAD, HAYES, UB4 8LL

CLIENT:

DWG TITLE:
EXISTING & PROPOSED PLANS


DWG NO: 13ER/01

ISSUE:


DRAWN BY: PL

DATE : 12-12-2024


A

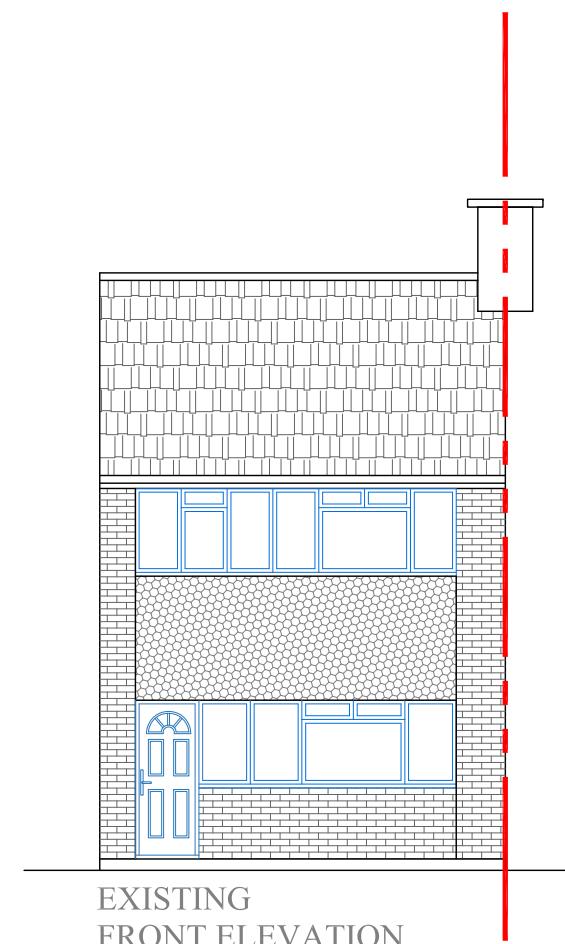


EXISTING
FRONT ELEVATION

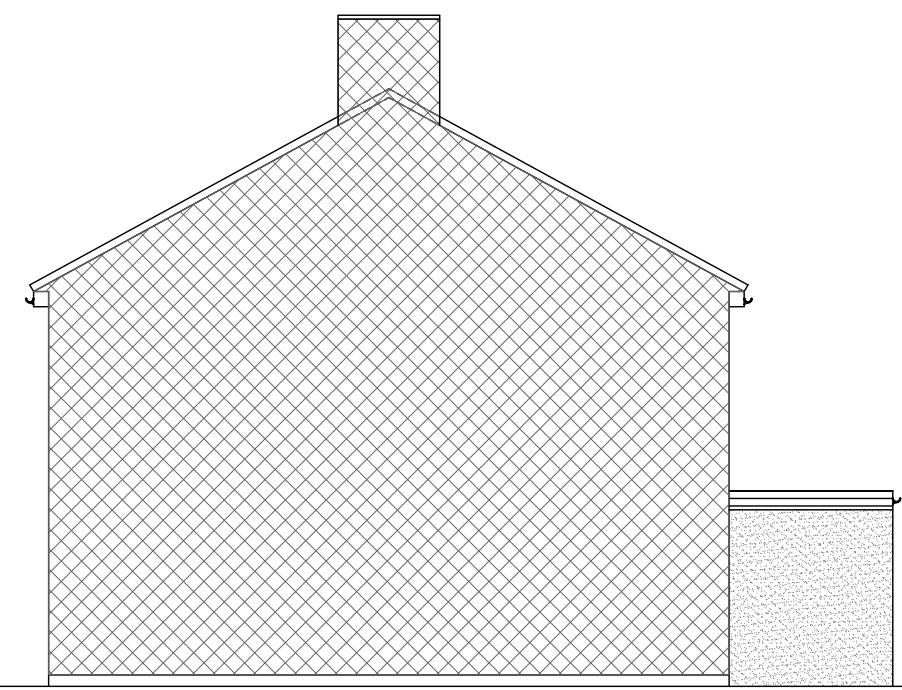

EXISTING
RIGHT SIDE ELEVATION

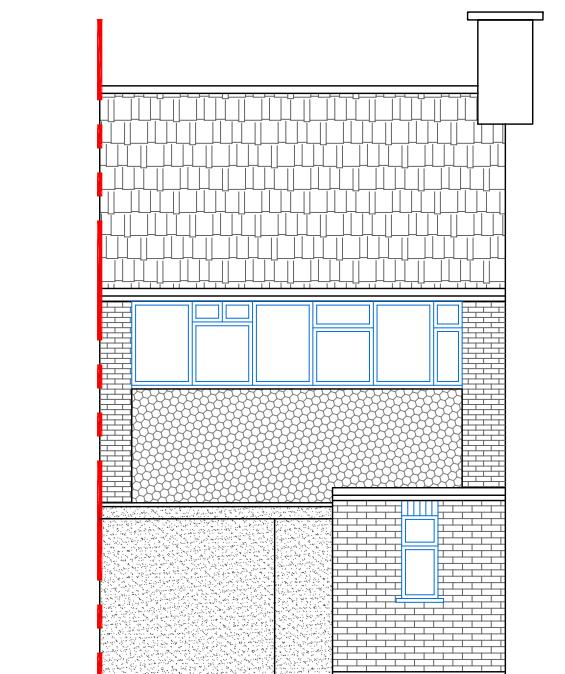

EXISTING
REAR ELEVATION

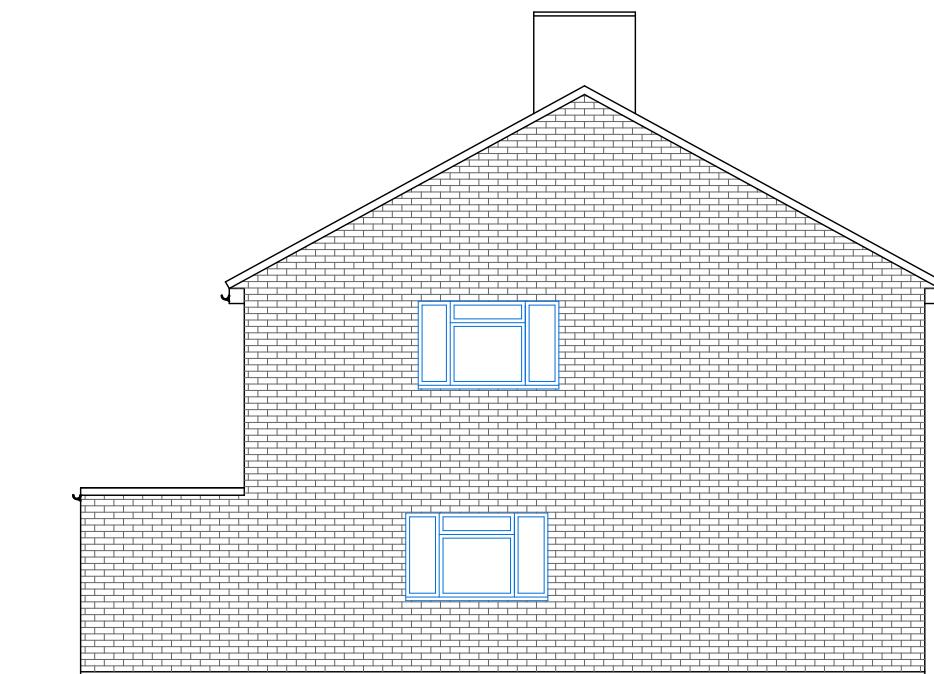

EXISTING
LEFT SIDE ELEVATION

Notes :

1. This drawing is not for construction.
2. All Dimension are in millimeters.
3. All dimensions are to be checked on site and the Architect is to inform of any discrepancies before construction commences.
4. All references to drawings refer to current revision of that drawing.

LIABILITY

NO LIABILITY IS ACCEPTED TO ANY THIRD PARTY RELYING ON INFORMATION CONTAINED IN THIS DRAWING.

CONTRACTORS MUST VERIFY ALL DIMENSIONS ON SITE BEFORE COMMENCING ANY WORK ON SITE OR PREPARING CONSTRUCTION DRAWINGS.

PARTY WALL

WORKS TO A PARTY WALL STRUCTURE OR WITHIN 3 METERS OF THE LINE OF JUNCTION WILL REQUIRE NOTICES SERVED UPON YOUR NEIGHBOUR(S). WHERE DISPUTES ARISE, A PARTY WALL AWARD MAY NEED TO BE PREPARED PRIOR TO ANY WORKS COMMENCING ON SITE.

Scale 1:100@A3



UK Platinum Homes
43 Tamarisk Way, Slough
Tel: 07494539958
Email: info@ukplatinumhomes.com

PROJECT:
13 EXMOUTH ROAD, HAYES, UB4 8LL

CLIENT:

DWG TITLE:
EXISTING ELEVATIONS

DWG NO: 13ER/02

ISSUE:

DRAWN BY: PL

DATE : 12-12-2024

A

Notes :

1. This drawing is not for construction.
2. All Dimension are in millimeters.
3. All dimensions are to be checked on site and the Architect is to inform of any discrepancies before construction commences.
4. All references to drawings refer to current revision of that drawing.

LIABILITY


NO LIABILITY IS ACCEPTED TO ANY THIRD PARTY RELYING ON INFORMATION CONTAINED IN THIS DRAWING.

CONTRACTORS MUST VERIFY ALL DIMENSIONS ON SITE BEFORE COMMENCING ANY WORK ON SITE OR PREPARING CONSTRUCTION DRAWINGS.


PARTY WALL

WORKS TO A PARTY WALL STRUCTURE OR WITHIN 3 METERS OF THE LINE OF JUNCTION WILL REQUIRE NOTICES SERVED UPON YOUR NEIGHBOUR(S). WHERE DISPUTES ARISE, A PARTY WALL AWARD MAY NEED TO BE PREPARED PRIOR TO ANY WORKS COMMENCING ON SITE.

Scale 1:100@A3

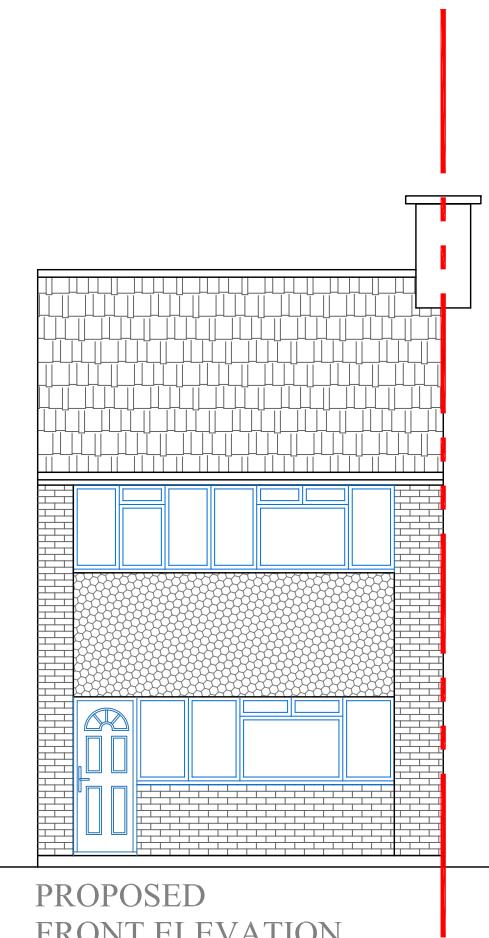


PROPOSED
FRONT ELEVATION

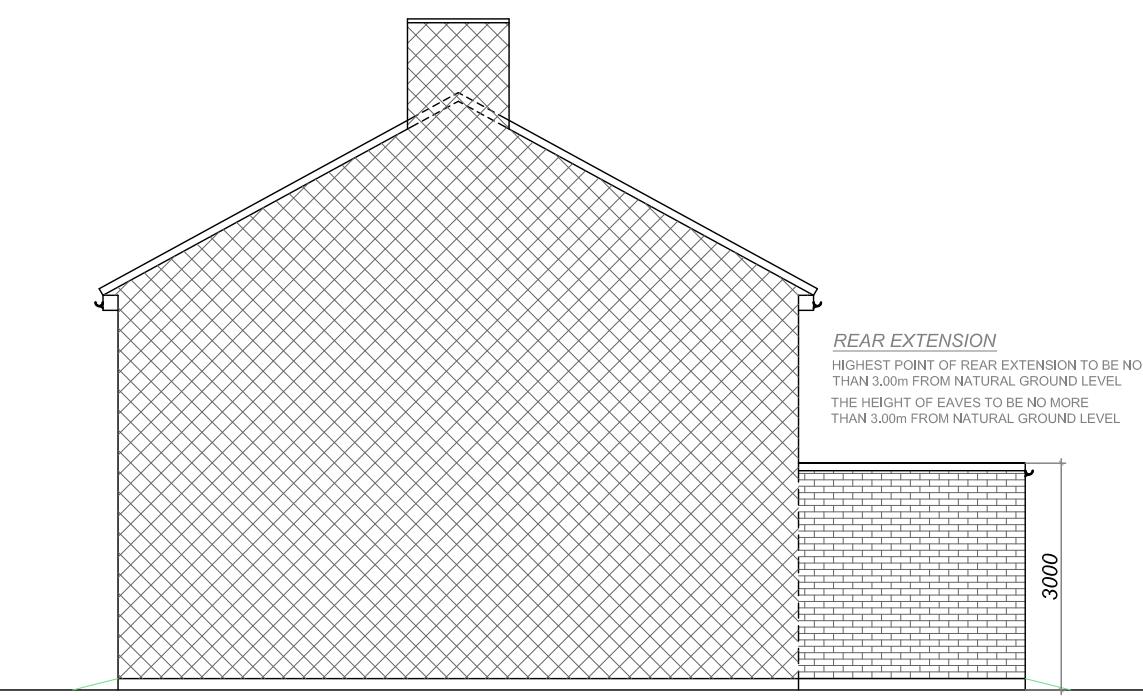

PROPOSED
RIGHT SIDE ELEVATION



PROPOSED
REAR ELEVATION

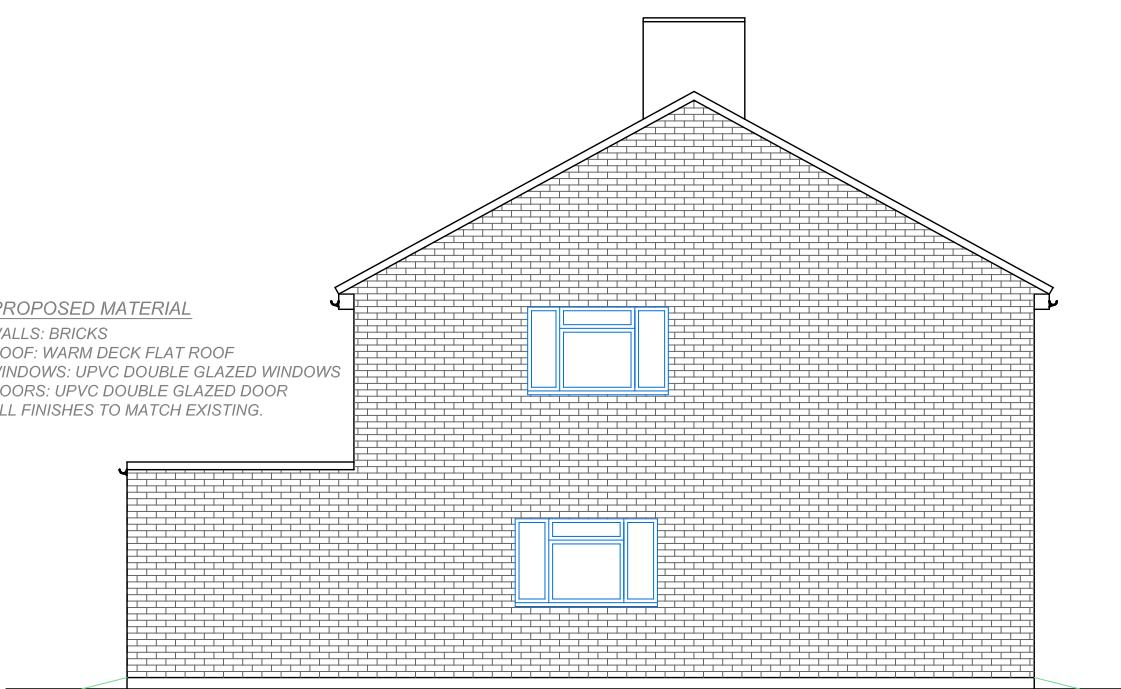

PROPOSED
LEFT SIDE ELEVATION



UK Platinum Homes
43 Tamarisk Way, Slough
Tel: 07494539958
Email: info@ukplatinumhomes.com

PROJECT:
13 EXMOUTH ROAD, HAYES, UB4 8LL

CLIENT:

DWG TITLE:
PROPOSED ELEVATIONS



DWG NO: 13ER/03

ISSUE:

DRAWN BY: PL

DATE : 12-12-2024

A

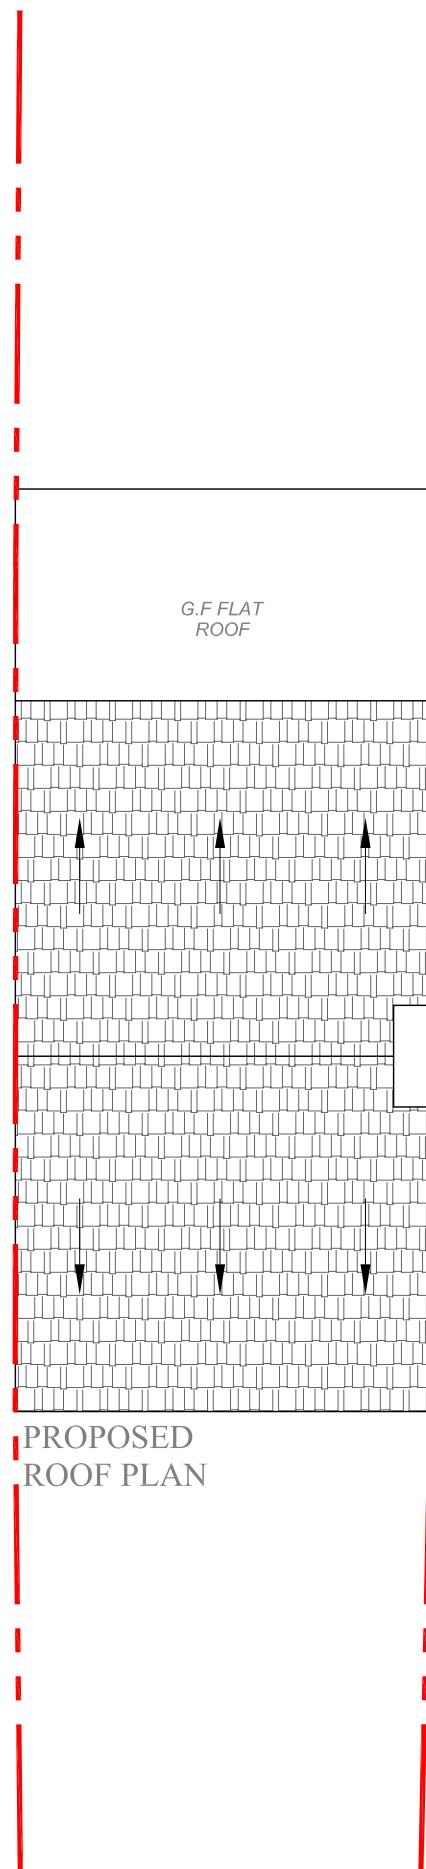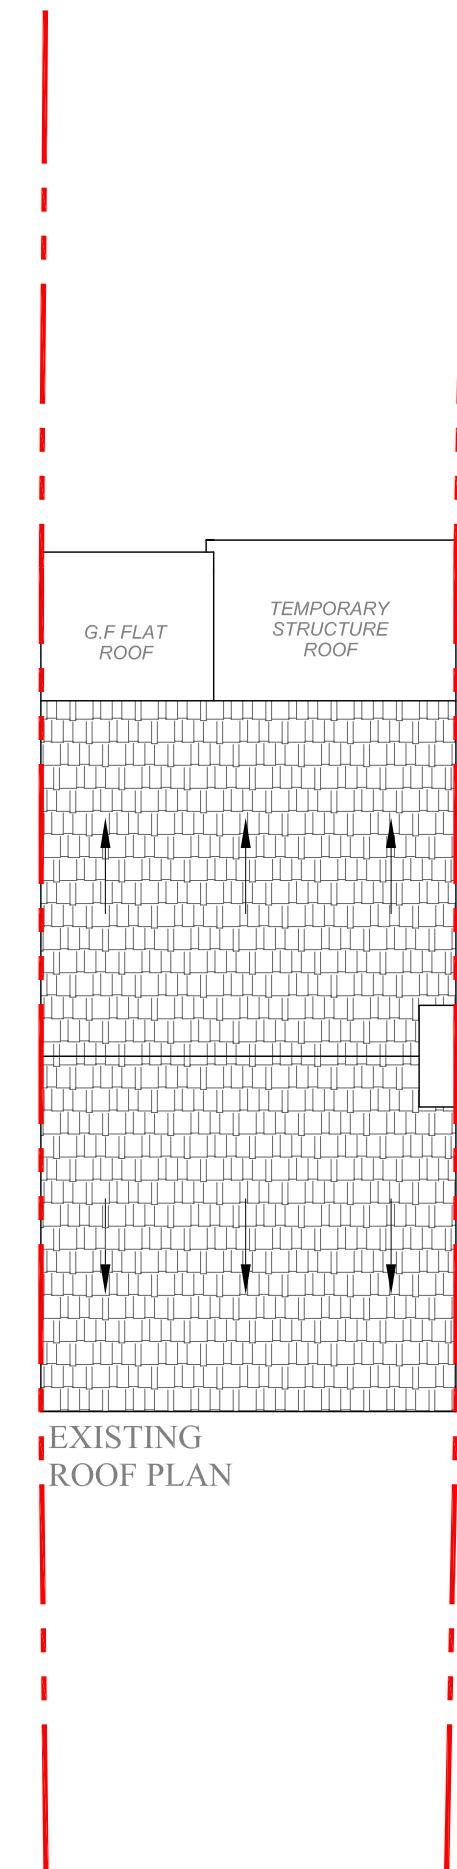

Notes :

1. This drawing is not for construction.
2. All Dimension are in millimeters.
3. All dimensions are to be checked on site and the Architect is to inform of any discrepancies before construction commences.
4. All references to drawings refer to current revision of that drawing.

LIABILITY


NO LIABILITY IS ACCEPTED TO ANY THIRD PARTY RELYING ON INFORMATION CONTAINED IN THIS DRAWING.

CONTRACTORS MUST VERIFY ALL DIMENSIONS ON SITE BEFORE COMMENCING ANY WORK ON SITE OR PREPARING CONSTRUCTION DRAWINGS.

PARTY WALL

WORKS TO A PARTY WALL STRUCTURE OR WITHIN 3 METERS OF THE LINE OF JUNCTION WILL REQUIRE NOTICES SERVED UPON YOUR NEIGHBOUR(S). WHERE DISPUTES ARISE, A PARTY WALL AWARD MAY NEED TO BE PREPARED PRIOR TO ANY WORKS COMMENCING ON SITE.

Scale 1:100@A3

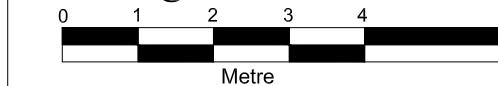

UK Platinum Homes
43 Tamarisk Way, Slough
Tel: 07494539958
Email: info@ukplatinumhomes.com

PROJECT:
13 EXMOUTH ROAD, HAYES, UB4 8LL

CLIENT:

DWG TITLE:
ROOF PLANS

DWG NO: 13ER/04

ISSUE:

DRAWN BY: PL

DATE : 12-12-2024

A



Notes :

1. This drawing is not for construction.
2. All Dimension are in millimeters.
3. All dimensions are to be checked on site and the Architect is to inform of any discrepancies before construction commences.
4. All references to drawings refer to current revision of that drawing.

LIABILITY

**NO LIABILITY IS ACCEPTED TO ANY THIRD
PARTY RELYING ON INFORMATION
CONTAINED IN THIS DRAWING.**

CONTRACTORS MUST VERIFY ALL
DIMENSIONS ON SITE BEFORE
COMMENCING ANY WORK ON SITE OR
PREPARING CONSTRUCTION DRAWINGS.

PARTY WALL

WORKS TO A PARTY WALL STRUCTURE OR WITHIN 3 METERS OF THE LINE OF JUNCTION WILL REQUIRE NOTICES SERVED UPON YOUR NEIGHBOUR(S). WHERE DISPUTES ARISE, A PARTY WALL AWARD MAY NEED TO BE PREPARED PRIOR TO ANY WORKS COMMENCING ON SITE.

Scale 1:500@A3



UK Platinum Homes
43 Tamarisk Way, Slough
Tel: 07494539958
Email: info@ukplatinumhomes.com

PROJECT:
13 EXMOUTH ROAD, HAYES, UB4 8LL

CLIENT:

DWG TITLE:
EXISTING SITE PLAN

DWG NO. 13ER/05

DRAWN BY: BL

DATE 10-10-2004

ISSUE:

A



NORTH

0 10 20 30 40 50 60 70 80 90 100 m

Notes :

1. This drawing is not for construction.
2. All Dimension are in millimeters.
3. All dimensions are to be checked on site and the Architect is to inform of any discrepancies before construction commences.
4. All references to drawings refer to current revision of that drawing.

LIABILITY

NO LIABILITY IS ACCEPTED TO ANY THIRD PARTY RELYING ON INFORMATION CONTAINED IN THIS DRAWING.

CONTRACTORS MUST VERIFY ALL DIMENSIONS ON SITE BEFORE COMMENCING ANY WORK ON SITE OR PREPARING CONSTRUCTION DRAWINGS.

PARTY WALL

WORKS TO A PARTY WALL STRUCTURE OR WITHIN 3 METERS OF THE LINE OF JUNCTION WILL REQUIRE NOTICES SERVED UPON YOUR NEIGHBOUR(S). WHERE DISPUTES ARISE, A PARTY WALL AWARD MAY NEED TO BE PREPARED PRIOR TO ANY WORKS COMMENCING ON SITE.

Scale 1:500@A3



UK Platinum Homes
43 Tamarisk Way, Slough
Tel: 07494539958
Email: info@ukplatinumhomes.com

PROJECT:
13 EXMOUTH ROAD, HAYES, UB4 8LL

CLIENT:

DWG TITLE:
PROPOSED SITE PLAN

DWG NO: 13ER/06


ISSUE:

DRAWN BY: PL

A

DATE : 12-12-2024

NORTH

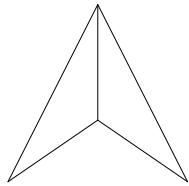

SCALE:
1:1250@A4

DWG TITLE:
LOCATION PLAN

DWG NO:

13ER/07

PROJECT:

13 EXMOUTH ROAD,
HAYES, UB4 8LL



0 10 20 30 40 50 60 70 80 90 100 m