

N



## Location plan


1 : 1250

10m

50 m

100 m

# THE **MARKET** DESIGN & BUILD

 

A TRUE DESIGN & BUILD COMPANY

320 High Street  
Harlington, Hayes,  
Middlesex,  
UB3 5DU

t:0203 432 5269

www.themarketdesignbuild.com  
info@themarketdesignbuild.com

## General Notes:

Copyright The Market Design & Build. No implied licence exists. This drawing should not be used to calculate areas for the purposes of valuation. Do not scale this drawing. All dimensions to be checked on the site by the contractor and such dimensions to be their responsibility. All work must comply with relevant British Standards and Building Regulations requirements. Drawing errors and omissions to be reported to the architect. To be read in conjunction with Architect's specification and other consultant information. All fixed furniture drawn is for guidance only. Refer to separate drawings and schedules.

## Drawing Status:

## PLANNING

NOT FOR CONSTRUCTION

Project Name  
1 Priory Close, HA4 8HP

Clients Name  
**Morteza Erfani**


## Drawing Title Location plan

Scale 1:1250@A3	Date NOV 2024	Drawn By BC
--------------------	------------------	----------------

Drawing Number  
Project Number A113

Issue Date 01/11/2024	Checked PN	Revision P1
--------------------------	---------------	----------------




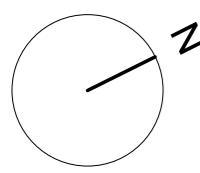

1

1

## 00 - Existing

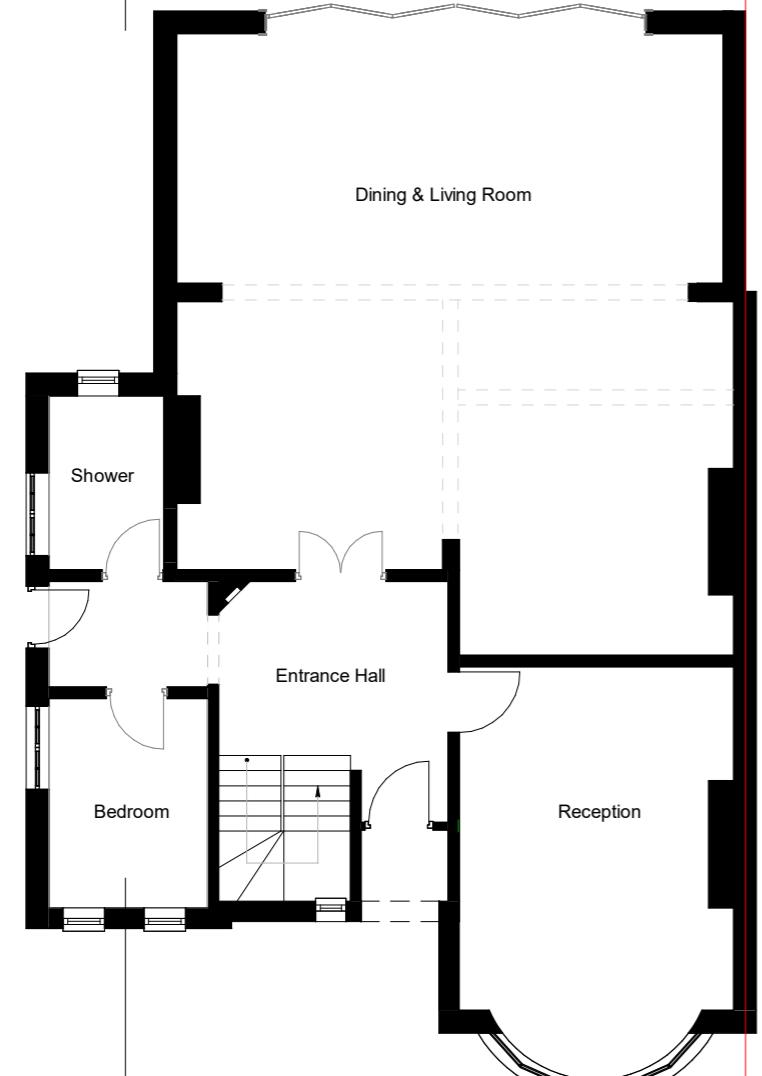


No.2 Priory Close  
NEIGHBOURS PROPERTY  
- NOT SURVEYED

1

# 00 - Proposed

*All dimensions are approximate only have been added for information purposes only.  
Dimensions should be checked prior to construction or manufacture*

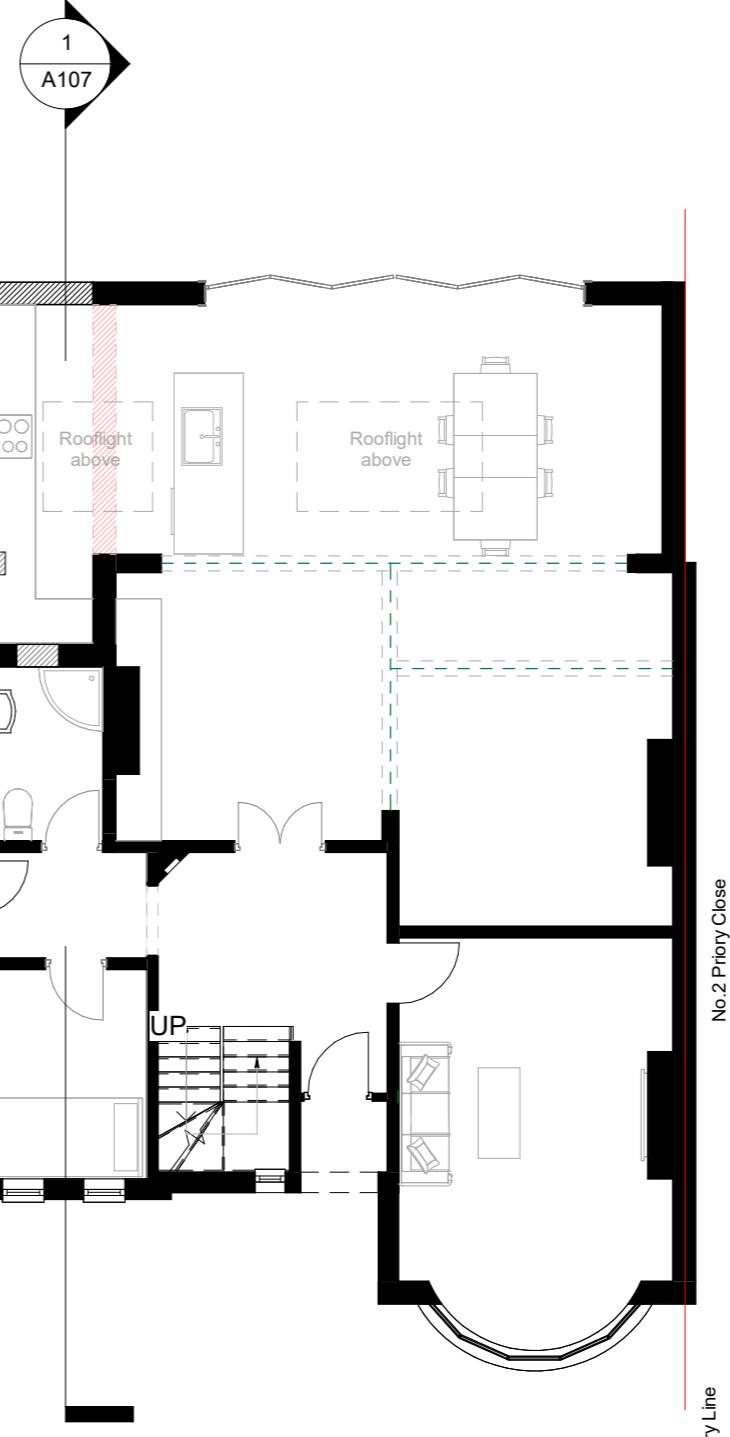

NEIGHBOURS PROPERTY  
- NOT SURVEYED

### General Notes:

Copyright The Market Design & Build. No implied licence exists. This drawing should not be used to calculate areas for the purposes of valuation. Do not scale this drawing. All dimensions to be checked on the site by the contractor and such dimensions to be their responsibility. All work must comply with relevant British Standards and Building Regulations requirements. Drawing errors and omissions to be reported to the architect. To be read in conjunction with Architect's specification and other consultant information. All fixed furniture drawn is for guidance only. Refer to separate drawings and schedules.

### Drawing Status:

## PLANNING

NOT FOR CONSTRUCTION

Project Name  
1 Priory Close, HA4 8HP


Clients Name

## Drawing Title Ground floor

Scale  
1:100@A3 Date  
NOV 2024 Drawn By  
BC


Drawing Number  
Project Number A102

Issue Date 01/11/2024	Checked PN	Revision P1
--------------------------	---------------	----------------

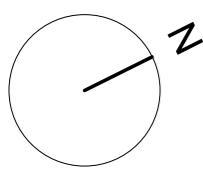

2  
A107

A107

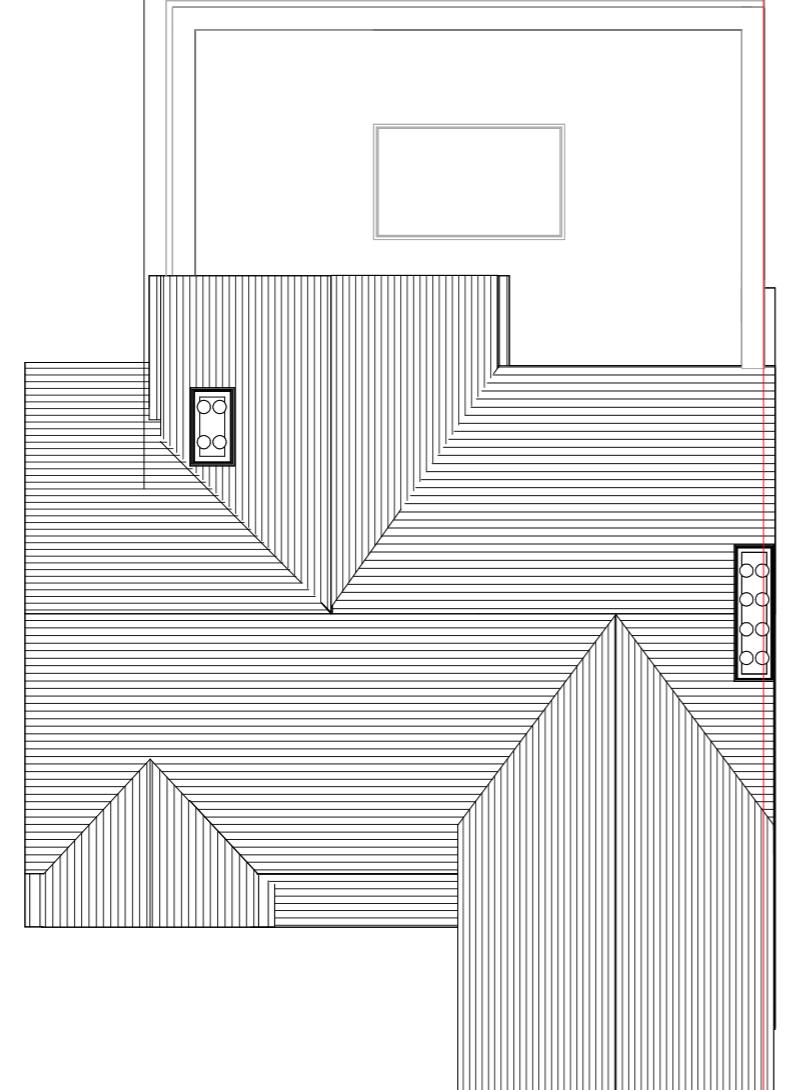


## Roof - Existing

1 : 100

The legend consists of five entries, each with a colored or patterned square followed by a text label:

- PROPOSED WALL (light gray hatching)
- EXISTING (solid black)
- DEMOLITION (red dashed line)
- SITE BOUNDARY (red solid line)
- INDICATIVE STRUCTURE ABOVE (green dashed line)

A107

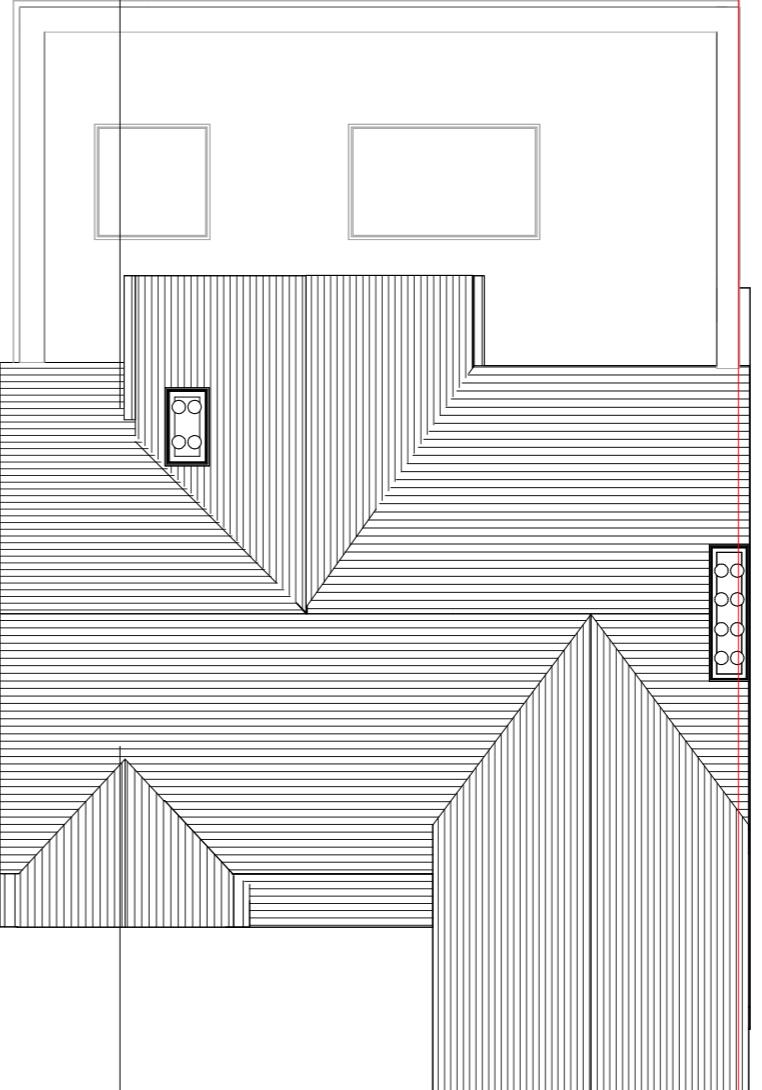

## Roof - Proposed

1 : 100

*All dimensions are approximate only have been added for information purposes only.  
Dimensions should be checked prior to construction or manufacture*

# THE **MARKET** DESIGN & BUILD



A TRUE DESIGN & BUILD COMPANY

320 High Street  
Harlington, Hayes,  
Middlesex,  
UB3 5DU

t:0203 432 5269

www.themarketdesignbuild.com  
info@themarketdesignbuild.com

## General Notes:

Copyright The Market Design & Build. No implied licence exists. This drawing should not be used to calculate areas for the purposes of valuation. Do not scale this drawing. All dimensions to be checked on the site by the contractor and such dimensions to be their responsibility. All work must comply with relevant British Standards and Building Regulations requirements. Drawing errors and omissions to be reported to the architect. To be read in conjunction with Architect's specification and other consultant information. All fixed furniture drawn is for guidance only. Refer to separate drawings and schedules.

## Drawing Status:

## PLANNING

NOT FOR CONSTRUCTION

Project Name  
1 Priory Close, HA4 8HP

Clients Name  
Morteza Erfani


## Drawing Title

### Roof plan

Scale 1:100@A3	Date NOV 2024	Drawn By BC
-------------------	------------------	----------------

Drawing Number  
Project Number A105

Issue Date 01/11/2024	Checked PN	Revision P1
--------------------------	---------------	----------------

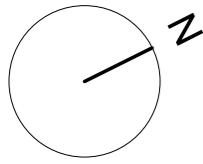

2

## Existing - Section 2



PROPOSED WALL  
EXISTING  
DEMOLITION  
SITE BOUNDARY  
INDICATIVE STRUCTURE ABOVE  
(REFER TO SF INFORMATION)

*All dimensions are approximate only have been added for information purposes only.  
Dimensions should be checked prior to construction or manufacture*

# THE **MARKET** DESIGN & BUILD



A TRUE DESIGN & BUILD COMPANY

320 High Street  
Harlington, Hayes,  
Middlesex,  
UB3 5DU

t:0203 432 5269

www.themarketdesignbuild.com  
info@themarketdesignbuild.com



## General Notes:

Copyright The Market Design & Build. No implied licence exists. This drawing should not be used to calculate areas for the purposes of valuation. Do not scale this drawing. All dimensions to be checked on the site by the contractor and such dimensions to be their responsibility. All work must comply with relevant British Standards and Building Regulations requirements. Drawing errors and omissions to be reported to the architect. To be read in conjunction with Architect's specification and other consultant information. All fixed furniture drawn is for guidance only. Refer to separate drawings and schedules.

## Drawing Status:

## FOR COMMENT

NOT FOR CONSTRUCTION

Project Name  
1 Priory Close, HA4 8HP

Clients Name  
Morteza Erfani


## Drawing Title

### Section 2

Scale 1:100@A3	Date NOV 2024	Drawn By BC
-------------------	------------------	----------------

Drawing Number  
Project Number A107

Issue Date	Checked	Revision
01/11/2024	PN	P1

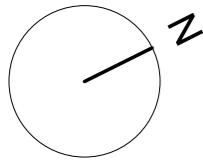

# THE **MARKET** DESIGN & BUILD



A TRUE DESIGN & BUILD COMPANY

320 High Street  
Harlington, Hayes,  
Middlesex,  
UB3 5DU

t:0203 432 5269

[www.themarketdesignbuild.com](http://www.themarketdesignbuild.com)  
[info@themarketdesignbuild.com](mailto:info@themarketdesignbuild.com)

### General Notes:

Copyright The Market Design & Build. No implied licence exists. This drawing should not be used to calculate areas for the purposes of valuation. Do not scale this drawing. All dimensions to be checked on the site by the contractor and such dimensions to be their responsibility. All work must comply with relevant British Standards and Building Regulations requirements. Drawing errors and omissions to be reported to the architect. To be read in conjunction with Architect's specification and other consultant information. All fixed furniture drawn is for guidance only. Refer to separate drawings and schedules.

### Drawing Status:

## PLANNING

NOT FOR CONSTRUCTION

Project Name  
1 Priory Close, HA4 8HP

Clients Name  
Morteza Erfani

## Drawing Title


### Front elevation

Scale 1:100@A3	Date NOV 2024	Drawn By BC
-------------------	------------------	----------------

Drawing Number  
Project Number A108


Issue Date  
01/11/2024

## Front elevation - Existing

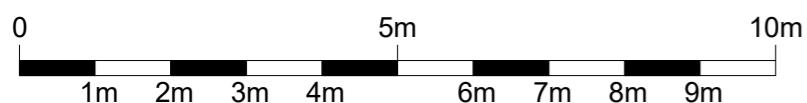

*All dimensions are approximate only have been added for information purposes only.  
Dimensions should be checked prior to construction or manufacture*

1 Front elevation - Proposed  
1 : 100

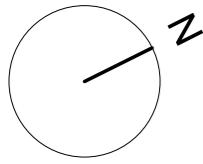

# THE **MARKET** DESIGN & BUILD



A TRUE DESIGN & BUILD COMPANY

320 High Street  
Harlington, Hayes,  
Middlesex,  
UB3 5DU

t:0203 432 5269

www.themarketdesignbuild.com  
info@themarketdesignbuild.com

## General Notes:

Copyright The Market Design & Build. No implied licence exists. This drawing should not be used to calculate areas for the purposes of valuation. Do not scale this drawing. All dimensions to be checked on the site by the contractor and such dimensions to be their responsibility. All work must comply with relevant British Standards and Building Regulations requirements. Drawing errors and omissions to be reported to the architect. To be read in conjunction with Architect's specification and other consultant information. All fixed furniture drawn is for guidance only. Refer to separate drawings and schedules.

### Drawing Status:

## PLANNING

NOT FOR CONSTRUCTION

Project Name  
1 Priory Close, HA4 8HP

Clients Name  
Morteza Erfani

Drawing Title  
Rear elevation

Scale 1:100@A3	Date NOV 2024	Drawn By BC
-------------------	------------------	----------------

Drawing Number  
Project Number A109

Issue Date 01/11/2024	Checked PN	Revision P1
--------------------------	---------------	----------------



2


## Rear elevation - Existing



1

## Rear elevation - Proposed

*All dimensions are approximate only have been added for information purposes only.  
Dimensions should be checked prior to construction or manufacture.*

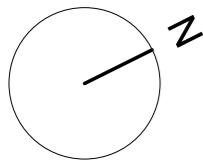

2 Side elevation 1- Existing  
1 : 100



1 Side elevation 1- Proposed  
1 : 100



*All dimensions are approximate only have been added for information purposes only.  
Dimensions should be checked prior to construction or manufacture*

# THE **MARKET** DESIGN & BUILD



A TRUE DESIGN & BUILD COMPANY

320 High Street  
Harlington, Hayes,  
Middlesex,  
UB3 5DU

t:0203 432 5269

www.themarketdesignbuild.com  
info@themarketdesignbuild.com

## General Notes:

Copyright The Market Design & Build. No implied licence exists. This drawing should not be used to calculate areas for the purposes of valuation. Do not scale this drawing. All dimensions to be checked on the site by the contractor and such dimensions to be their responsibility. All work must comply with relevant British Standards and Building Regulations requirements. Drawing errors and omissions to be reported to the architect. To be read in conjunction with Architect's specification and other consultant information. All fixed furniture drawn is for guidance only. Refer to separate drawings and schedules.

### Drawing Status:

## PLANNING

NOT FOR CONSTRUCTION

Project Name  
1 Priory Close, HA4 8HP


Clients Name  
Morteza Erfani

Drawing Title  
Side elevation 1

Scale  
1:100@A3      Date  
NOV 2024      Drawn By  
BC

Drawing Number  
Project Number A110

Issue Date  
01/11/2024

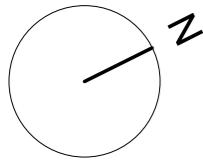

### Side elevation 2- Existing

1 : 100


## New window to match existing windows



The legend consists of five entries, each with a colored or patterned square followed by a text label:

- A grey hatched square labeled "PROPOSED WALL".
- A solid black square labeled "EXISTING".
- A red dashed square labeled "DEMOLITION".
- A red solid square labeled "SITE BOUNDARY".
- A green dashed line labeled "INDICATIVE STRUCTURE ABOVE (REFER TO SEE INFORMATION)".

1 Side elevation 2- Proposed  
1 : 100

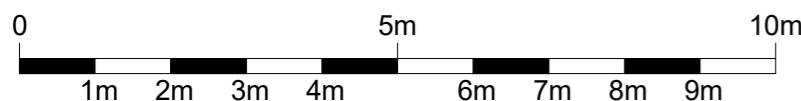

*All dimensions are approximate only have been added for information purposes only.  
Dimensions should be checked prior to construction or manufacture*

# THE **MARKET** DESIGN & BUILD



A TRUE DESIGN & BUILD COMPANY

320 High Street  
Harlington, Hayes,  
Middlesex,  
UB3 5DU

t:0203 432 5269

www.themarketdesignbuild.com  
info@themarketdesignbuild.com



## General Notes:

Copyright The Market Design & Build. No implied licence exists. This drawing should not be used to calculate areas for the purposes of valuation. Do not scale this drawing. All dimensions to be checked on the site by the contractor and such dimensions to be their responsibility. All work must comply with relevant British Standards and Building Regulations requirements. Drawing errors and omissions to be reported to the architect. To be read in conjunction with Architect's specification and other consultant information. All fixed furniture drawn is for guidance only. Refer to separate drawings and schedules.

### Drawing Status:

## PLANNING

NOT FOR CONSTRUCTION

Project Name  
1 Priory Close, HA4 8HP

Clients Name  
Morteza Erfani

Drawing Title  
Side elevation 2

Scale 1:100@A3	Date NOV 2024	Drawn By BC
-------------------	------------------	----------------

Drawing Number  
Project Number A111

Issue Date 01/11/2024	Checked PN	Revision P1
--------------------------	---------------	----------------