



NORTH ELEVATION 1:100

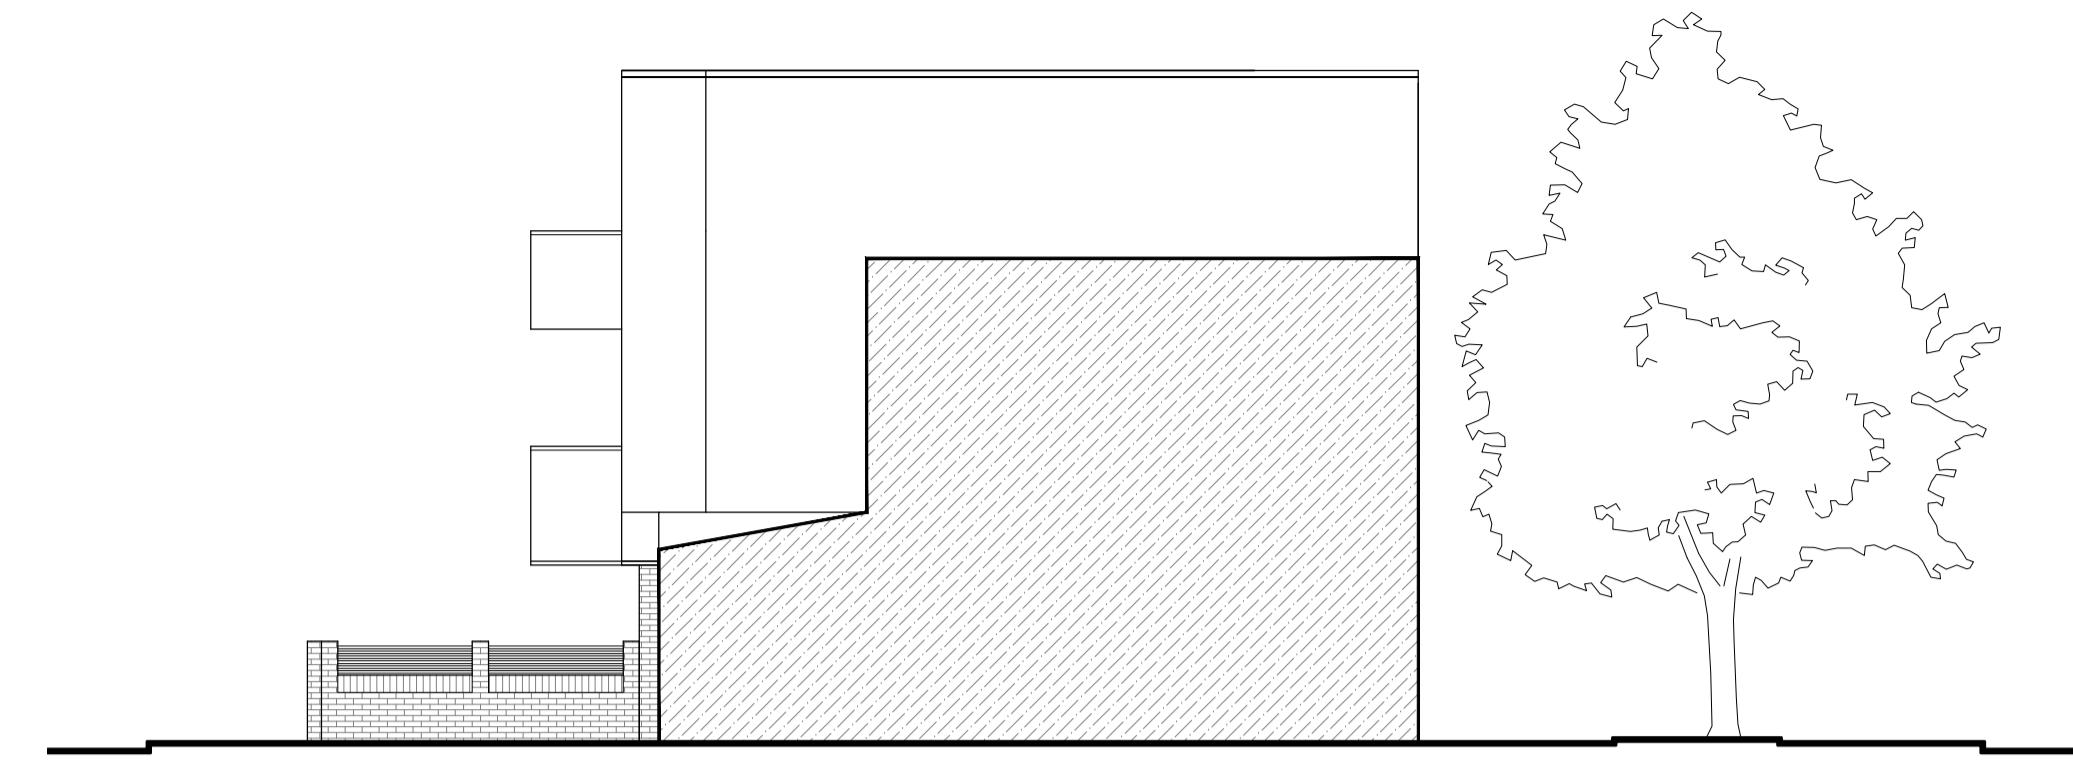

WEST ELEVATION

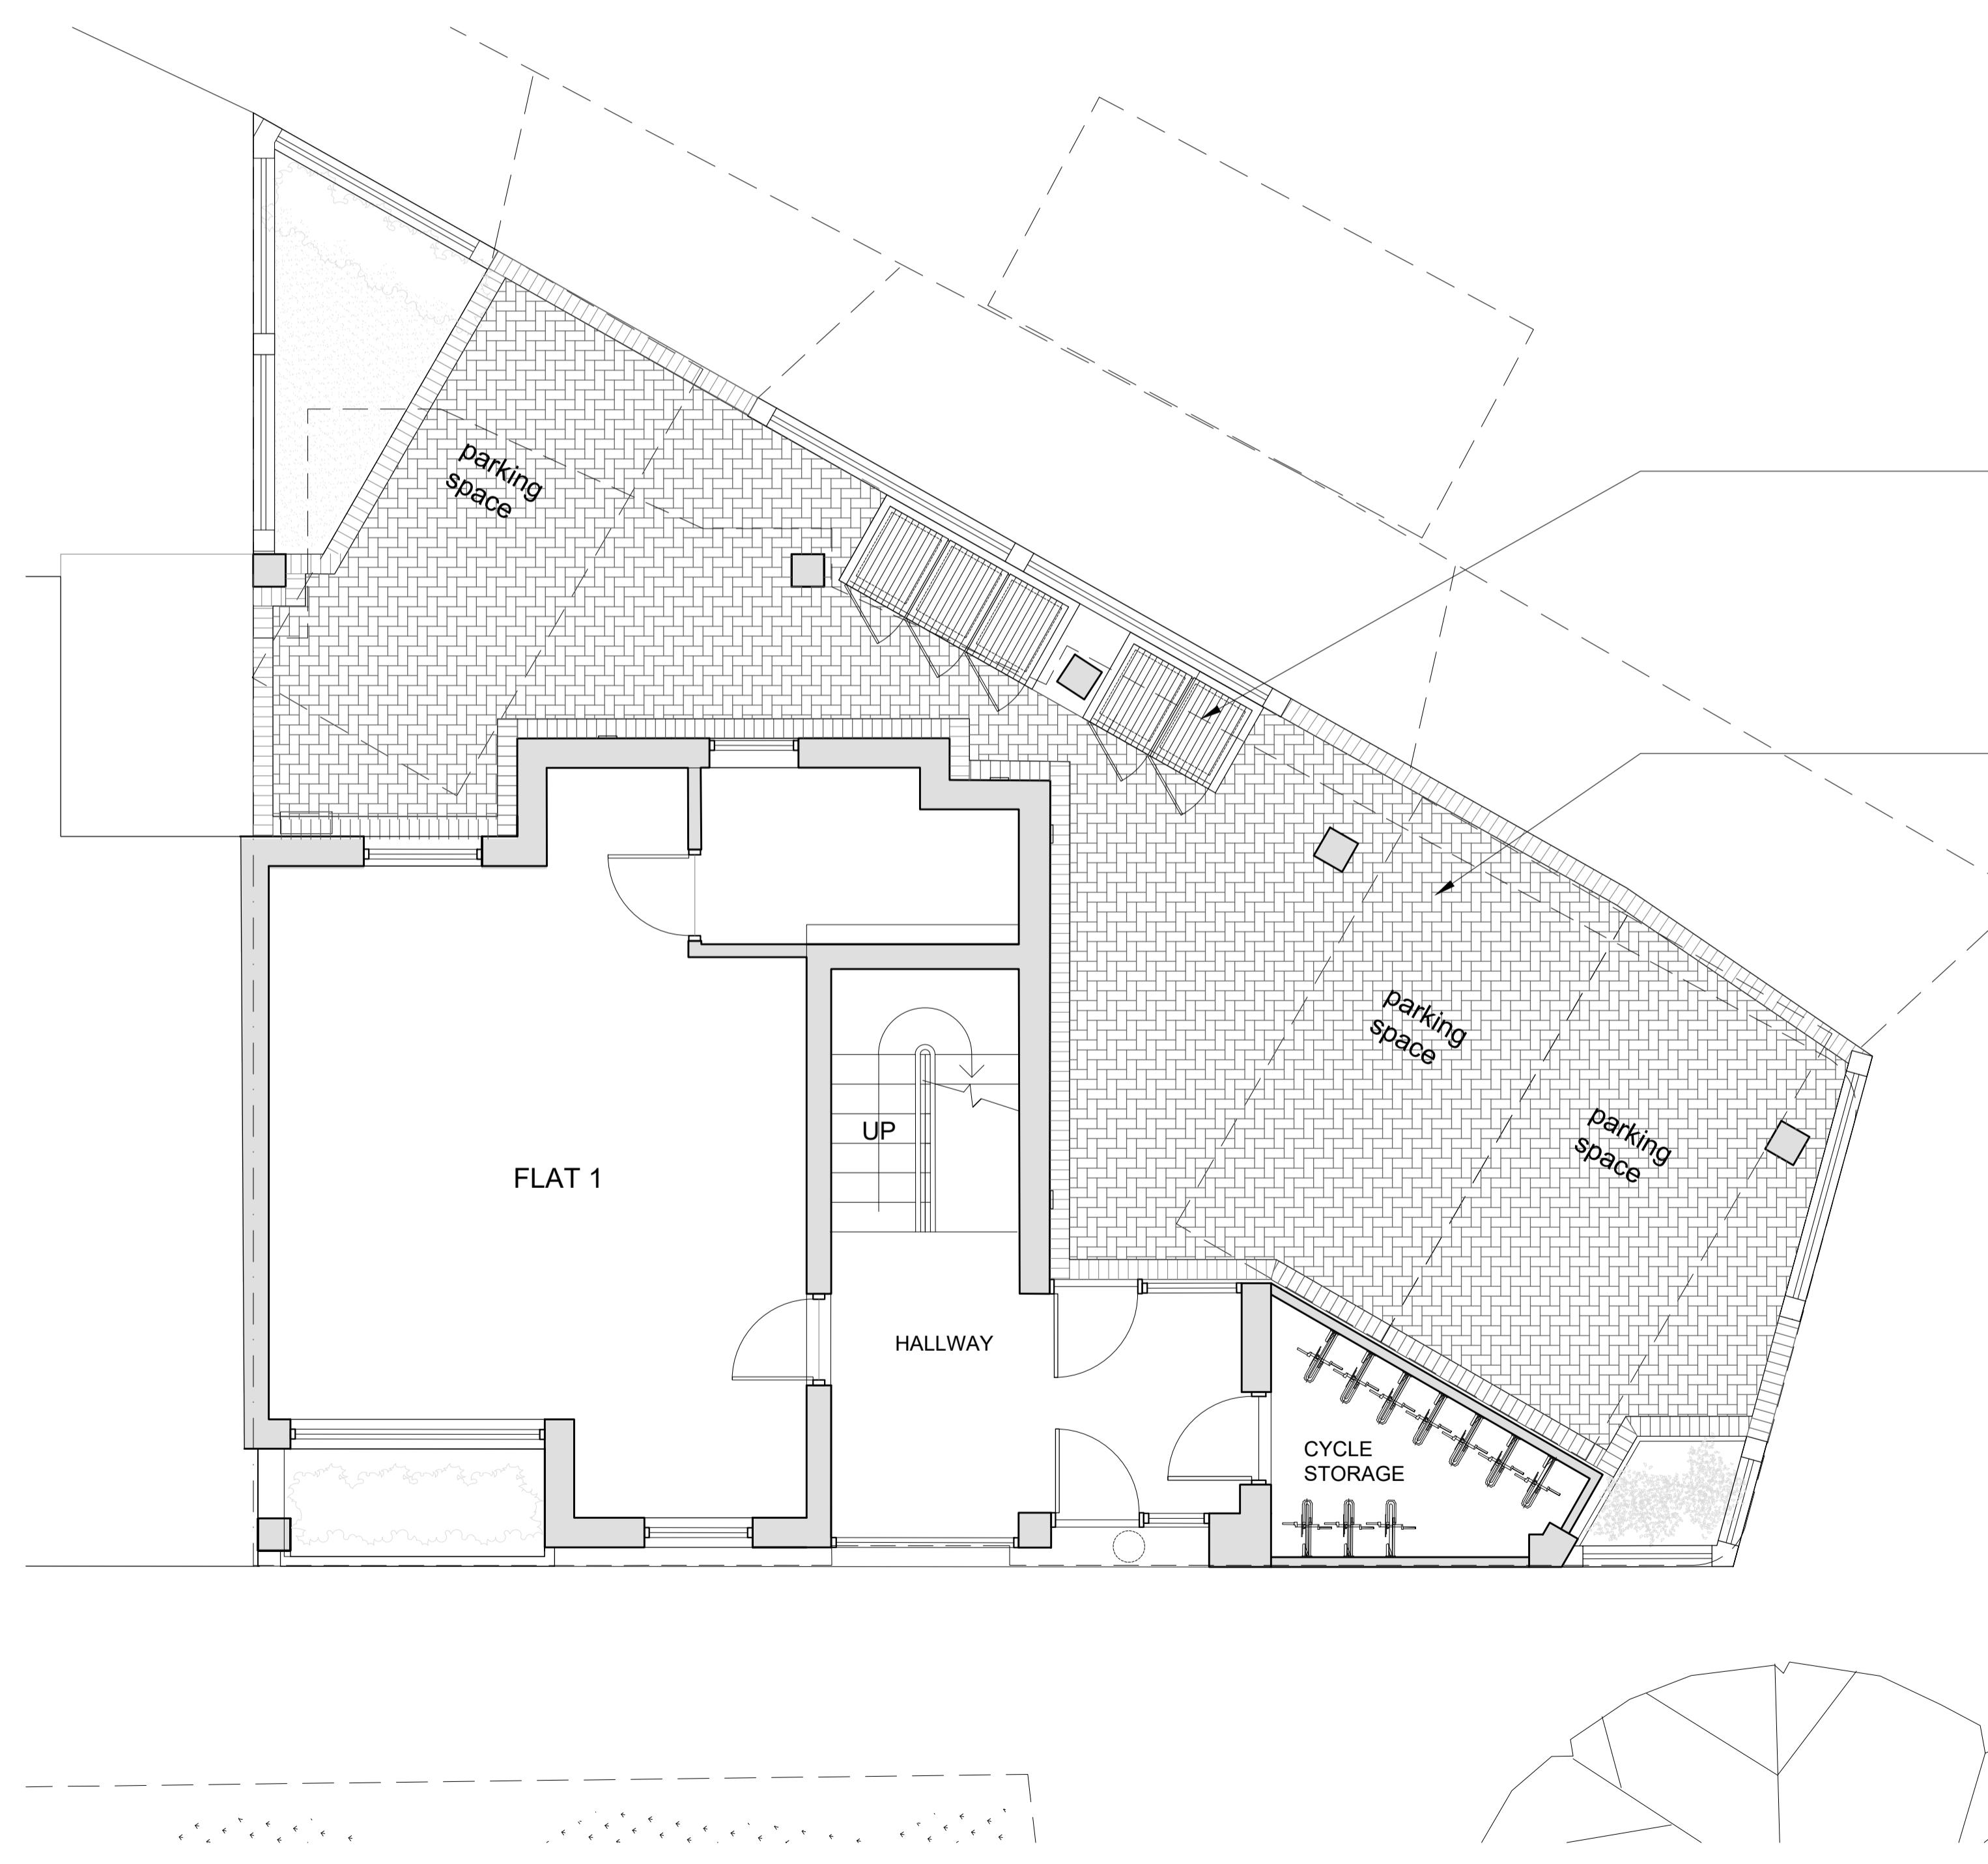

GROUND FLOOR 1:50

WASTE BINS AS APPROVED: 5625/APP/2022/1248

HARDSTANDING AND LANDSCAPING AS
APPROVED: 5625/APP/2022/1248

GENERAL
WASTE BIN STORAGE, FENCE
AMENDMENTS
MAR '23
OCT '22
DATE
B
A
REV.
COPYRIGHT RESERVED
ALL SCALED DIMENSIONS MUST BE VERIFIED ON SITE

JOB
1372 UXBRIDGE ROAD
HILLINGDON
UB10 0NQ

CLIENT
CHRIS HILL

DRAWING
PROPOSED GF PLAN AND ELEVATIONS

DALE VENN ARCHITECTS
Architects, Planners & Surveyors

HIGH HOUSE, HARLESTON ROAD,
HILLINGDON, MIDDLESEX
01895-237345

SCALE 1:50 @ A1	DRAWING No.	REV.
DATE APR '22		
DRAWN LK		
CHECKED DV		

4971-8

B