


Notes:

- All materials used will be of similar to existing
- Any side facing windows will be obscurely glazed and non-opening (unless the parts of the window which can be opened are more than 1.7 metres above the floor of the room in which the window is installed)
- Rooflights will not protrude more than 150mm




PROPOSED FRONT ELEVATION  
SCALE 1:50

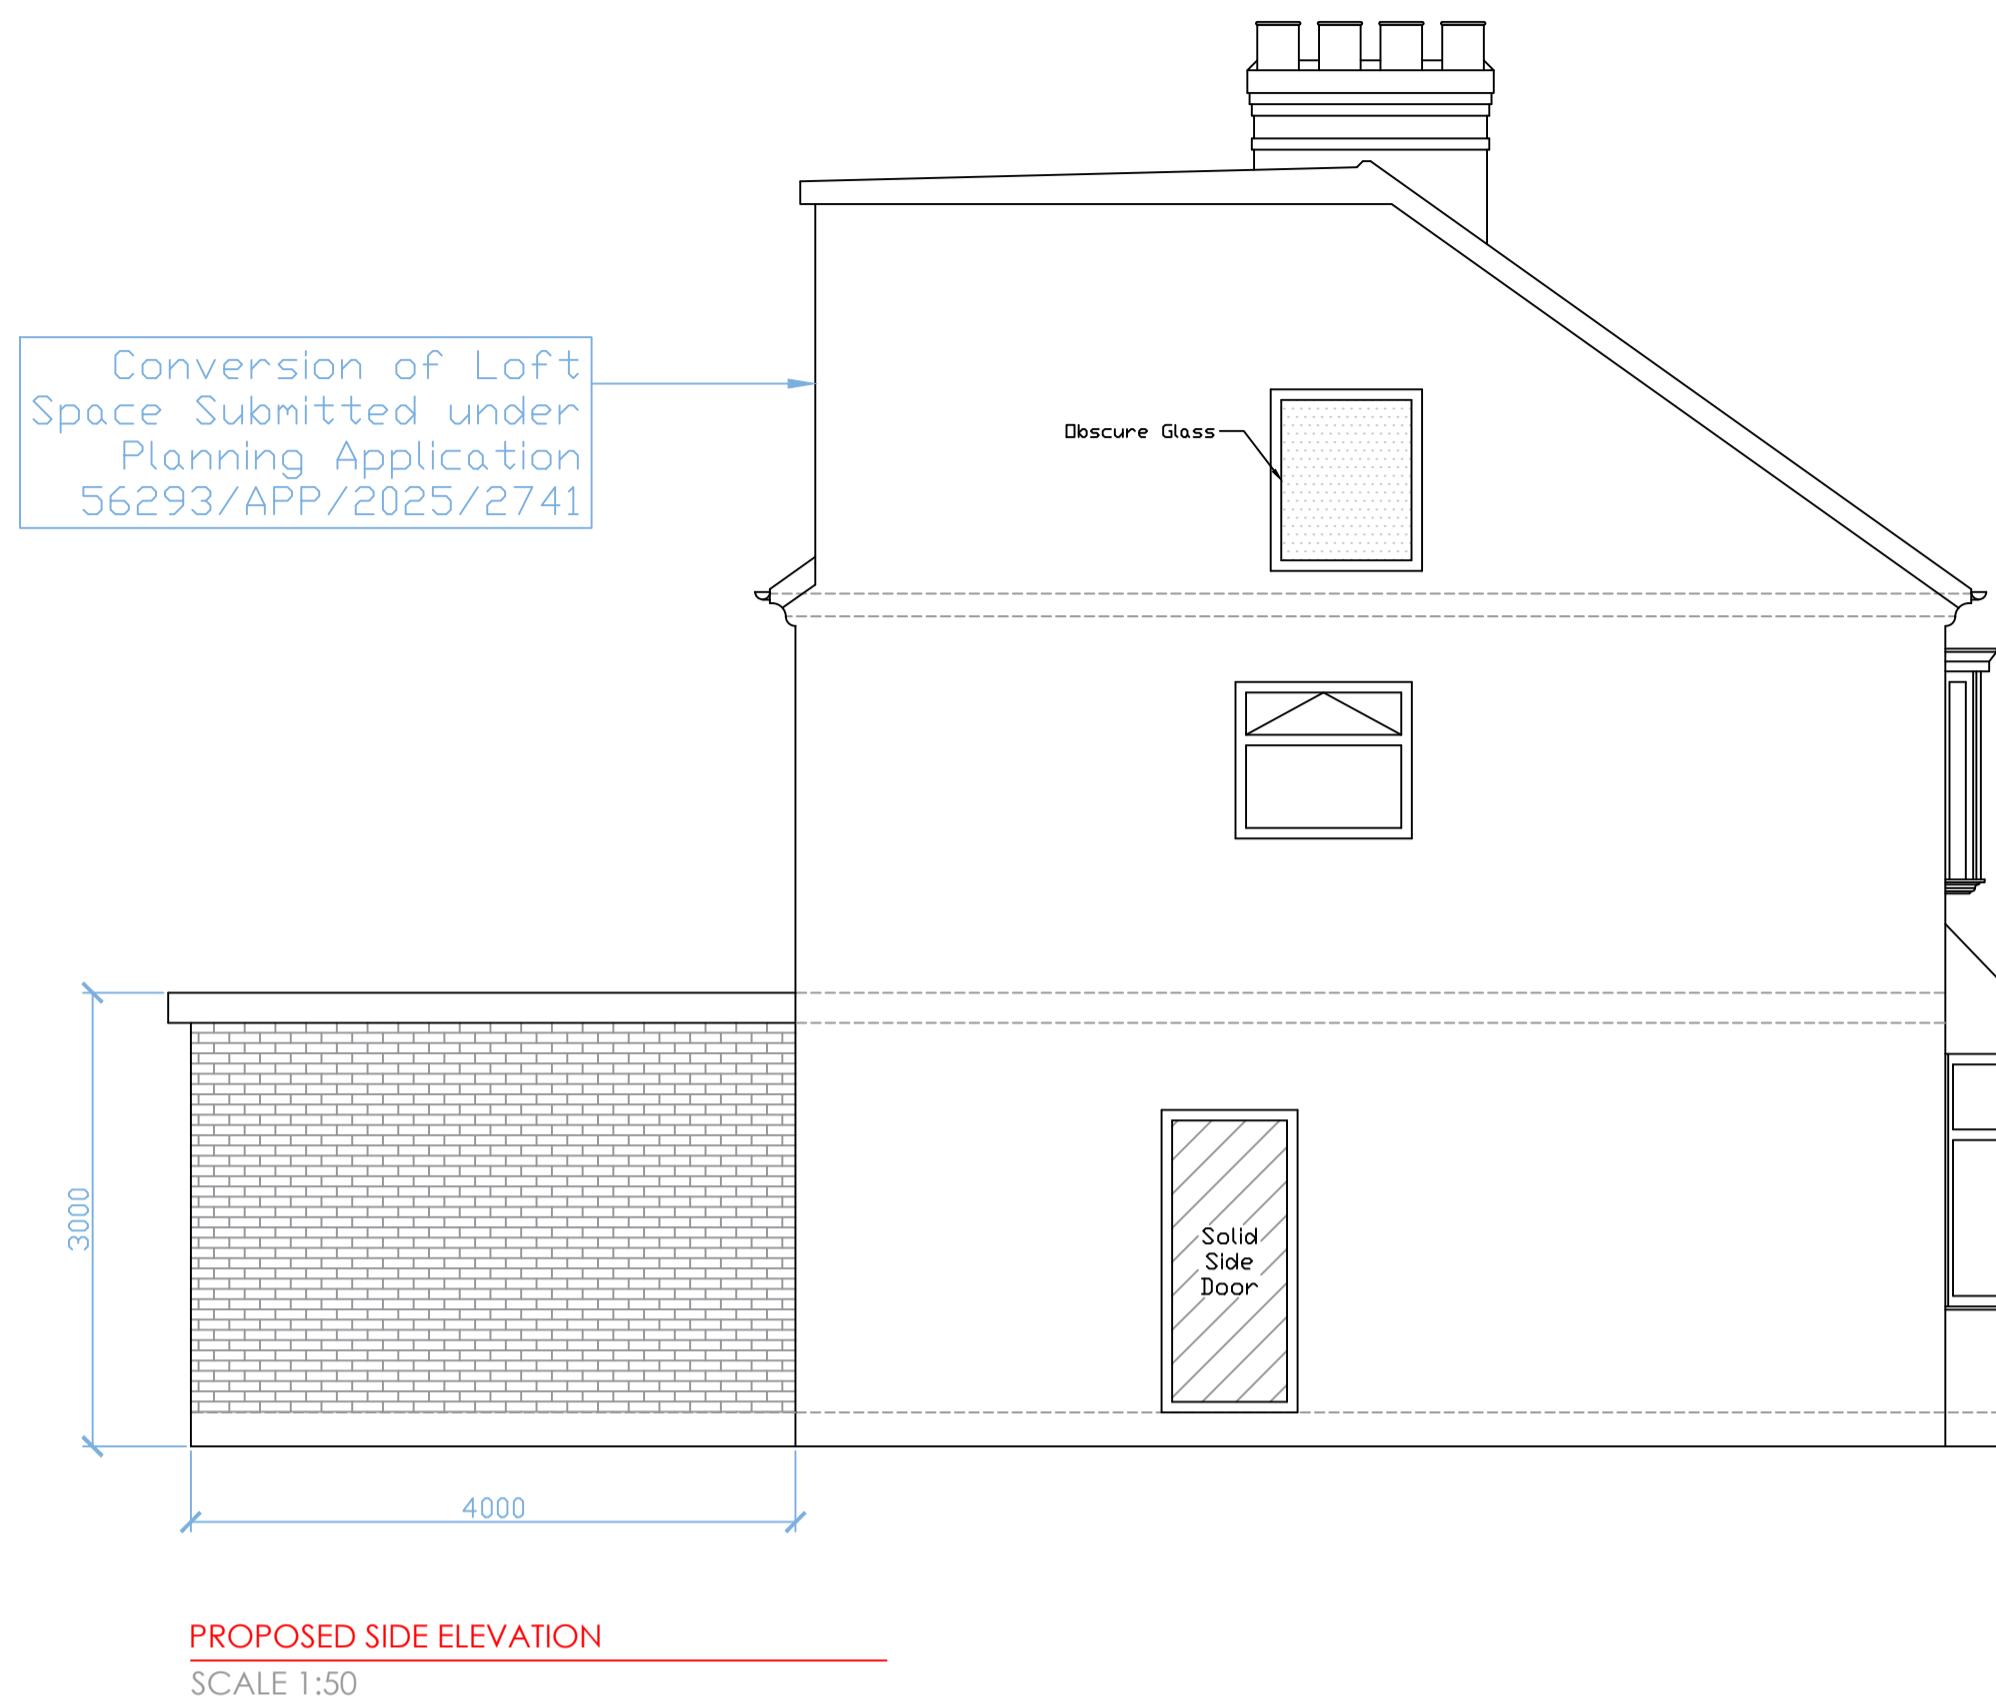

PROPOSED SIDE ELEVATION  
SCALE 1:50



PROPOSED REAR ELEVATION  
SCALE 1:50

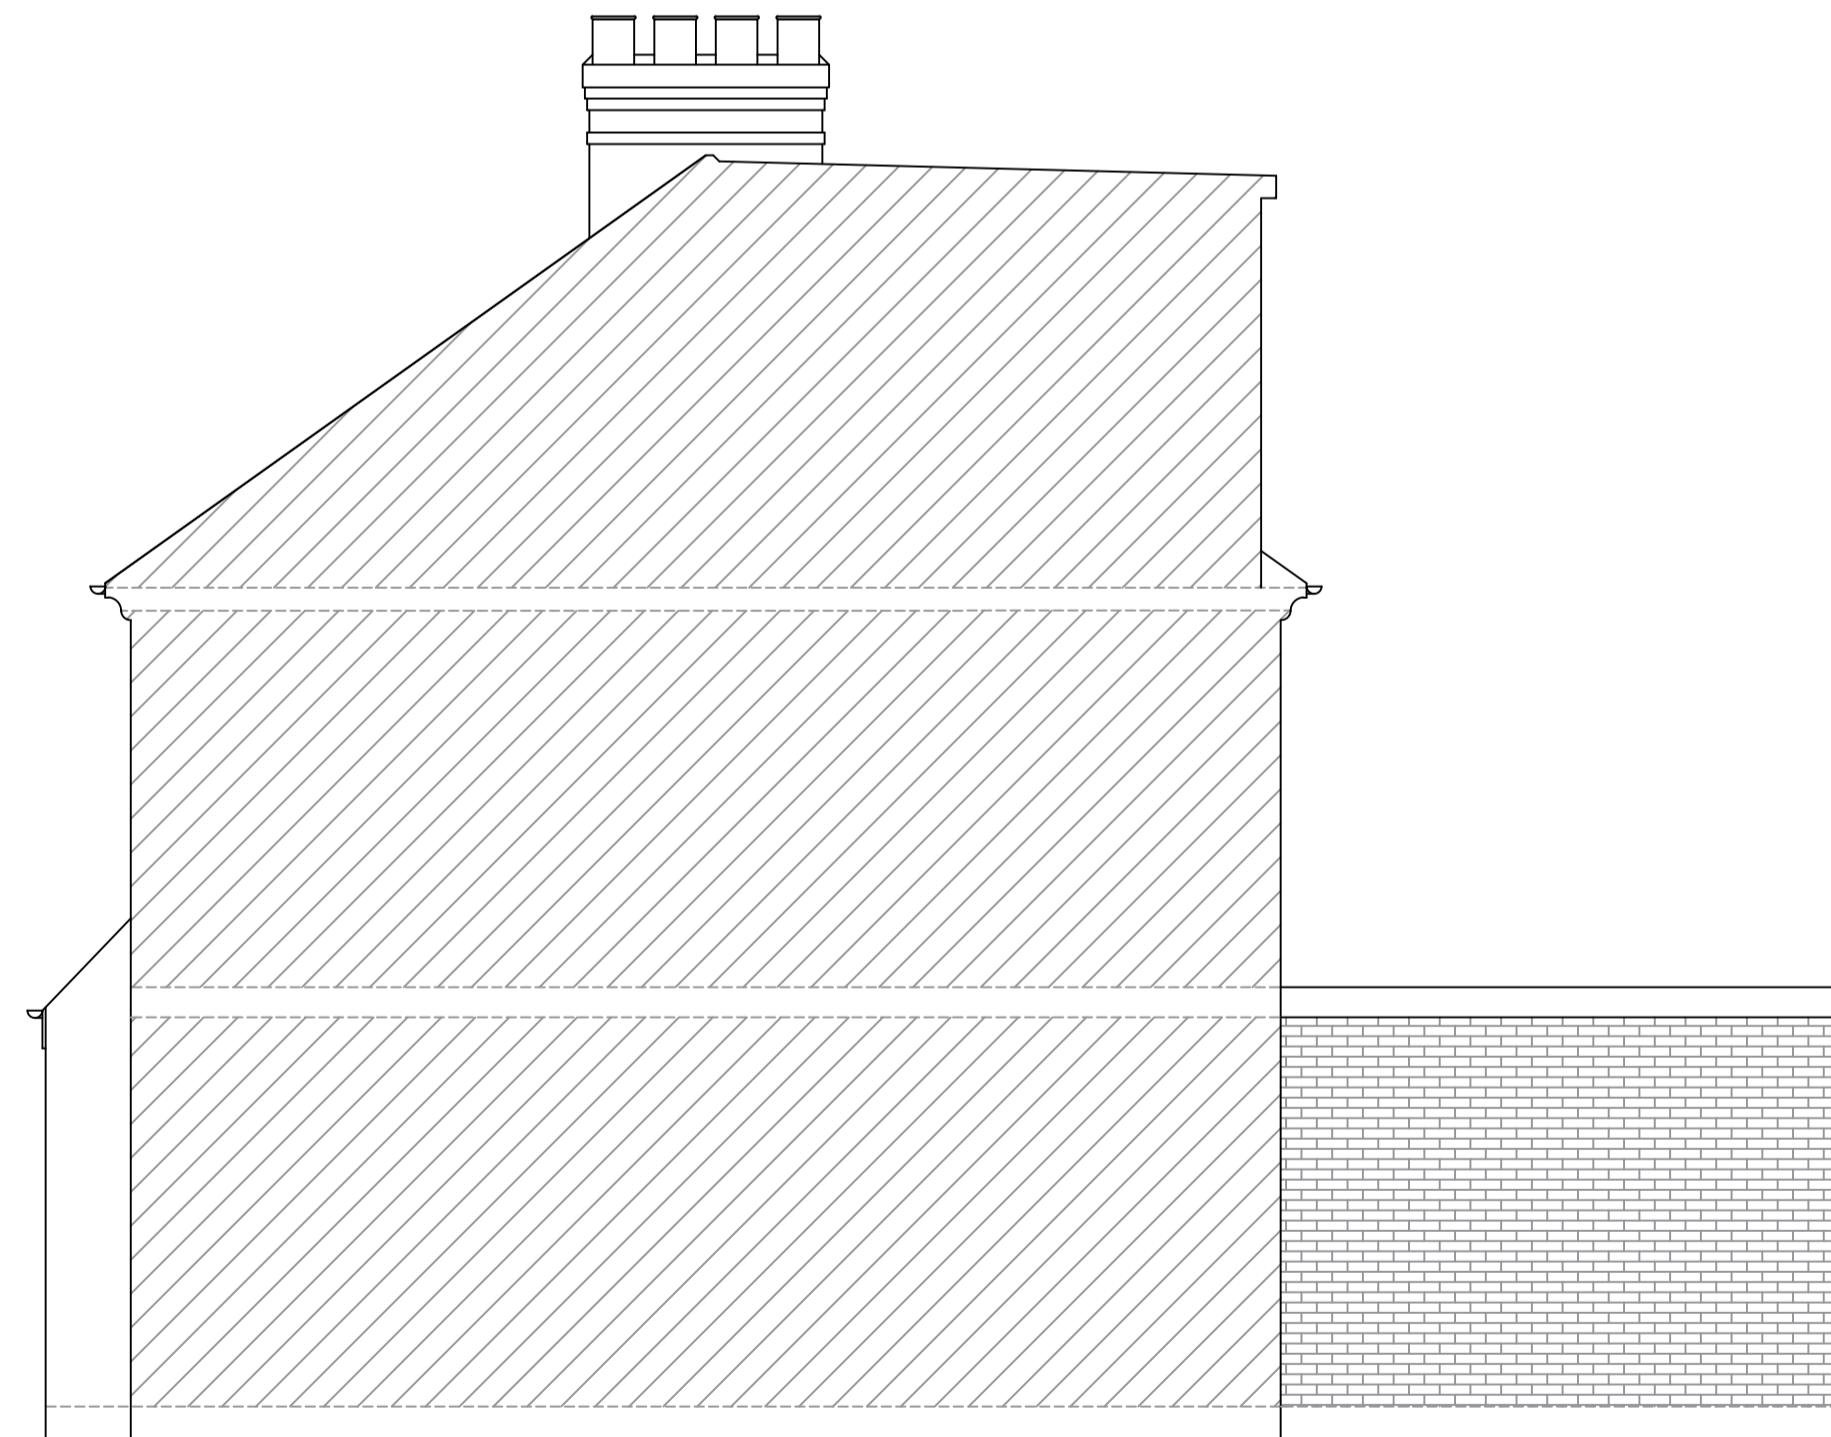

PROPOSED SIDE ELEVATION  
SCALE 1:50

REV:	DESCRIPTION:	BY:	DATE:
STATUS: For Planning Approval			

IMS Design & Build  
21 Colne Avenue  
West Drayton  
+44 7791 116 802  
a\_sahid@hotmail.com

CLIENT: -----  
-----  
-----

ARCHITECT: Mohammed Sahid  
-----  
-----

SITE: 22 Keith Road, Hayes  
UB3 4HW

TITLE: Proposed Elevations

SCALE AT A1:	DATE:	DRAWN:	CHECKED:
1:50	22/12/25	MS	MS
PROJECT NO:	DRAWING NO:		
1.61	22KR-MS-005	A02	

Scale 1:50  
0 1 2 3 4 5