




EXISTING Ground Floor Plan

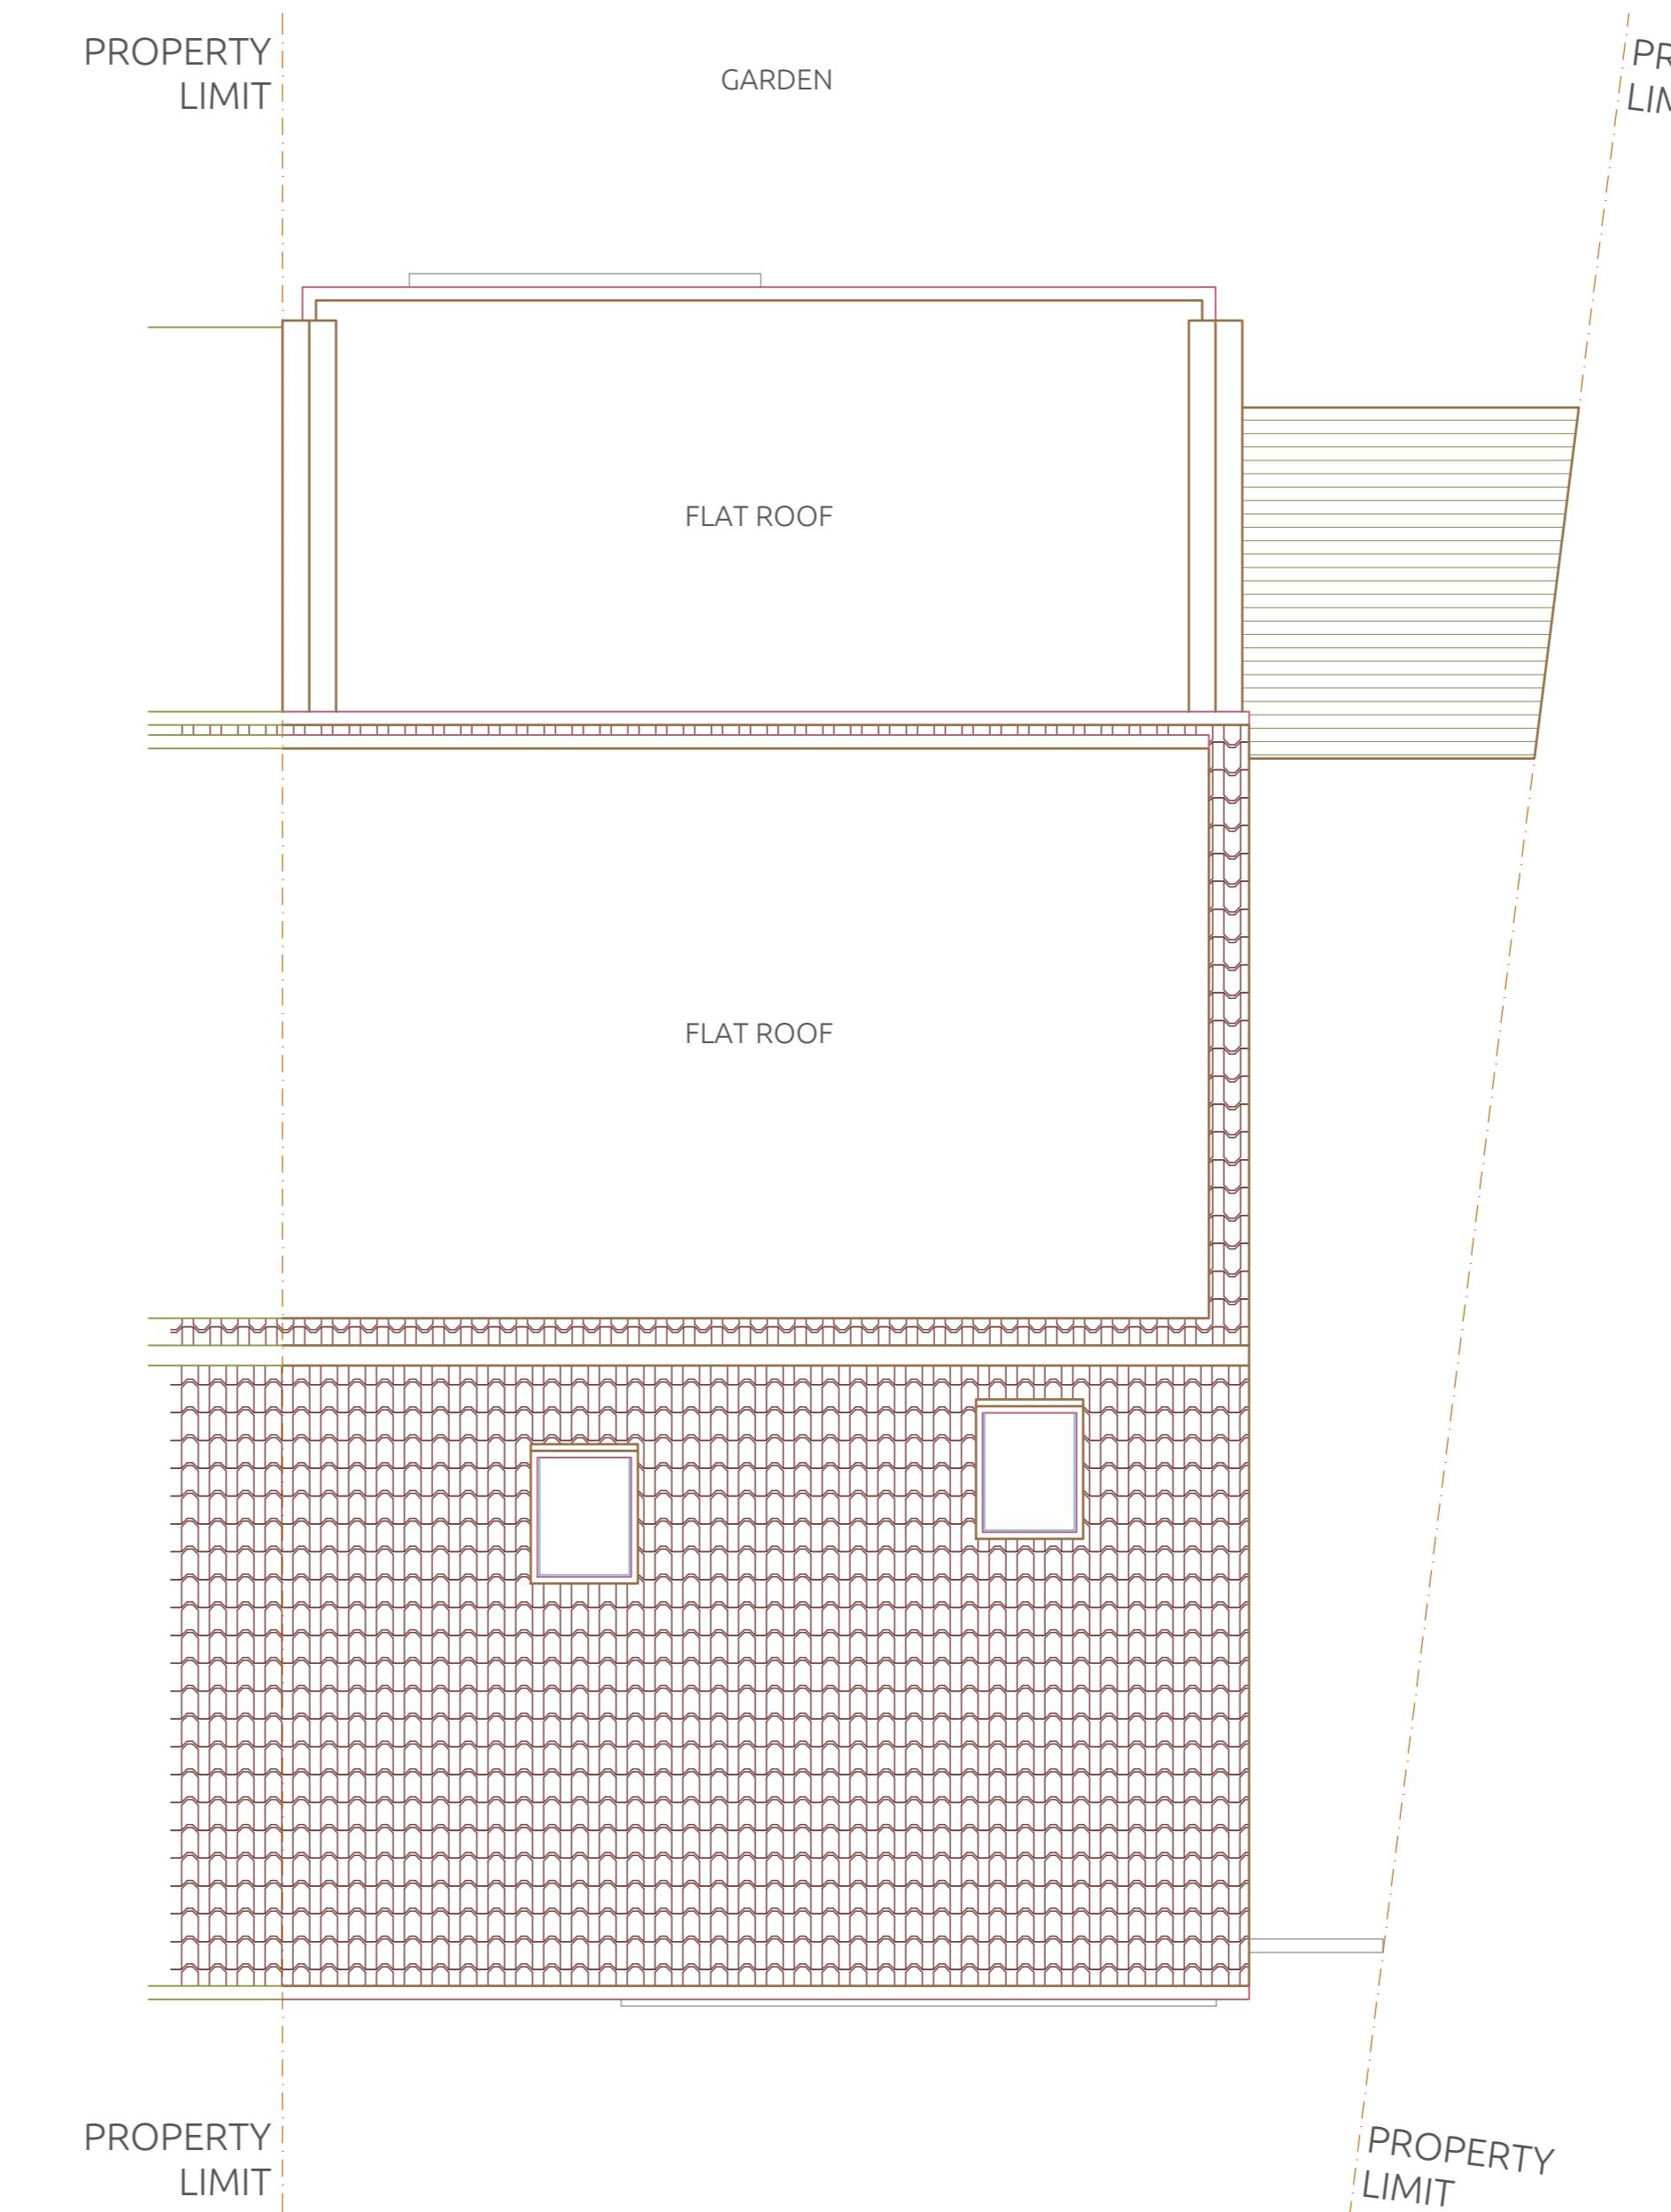


EXISTING Roof Floor Plan

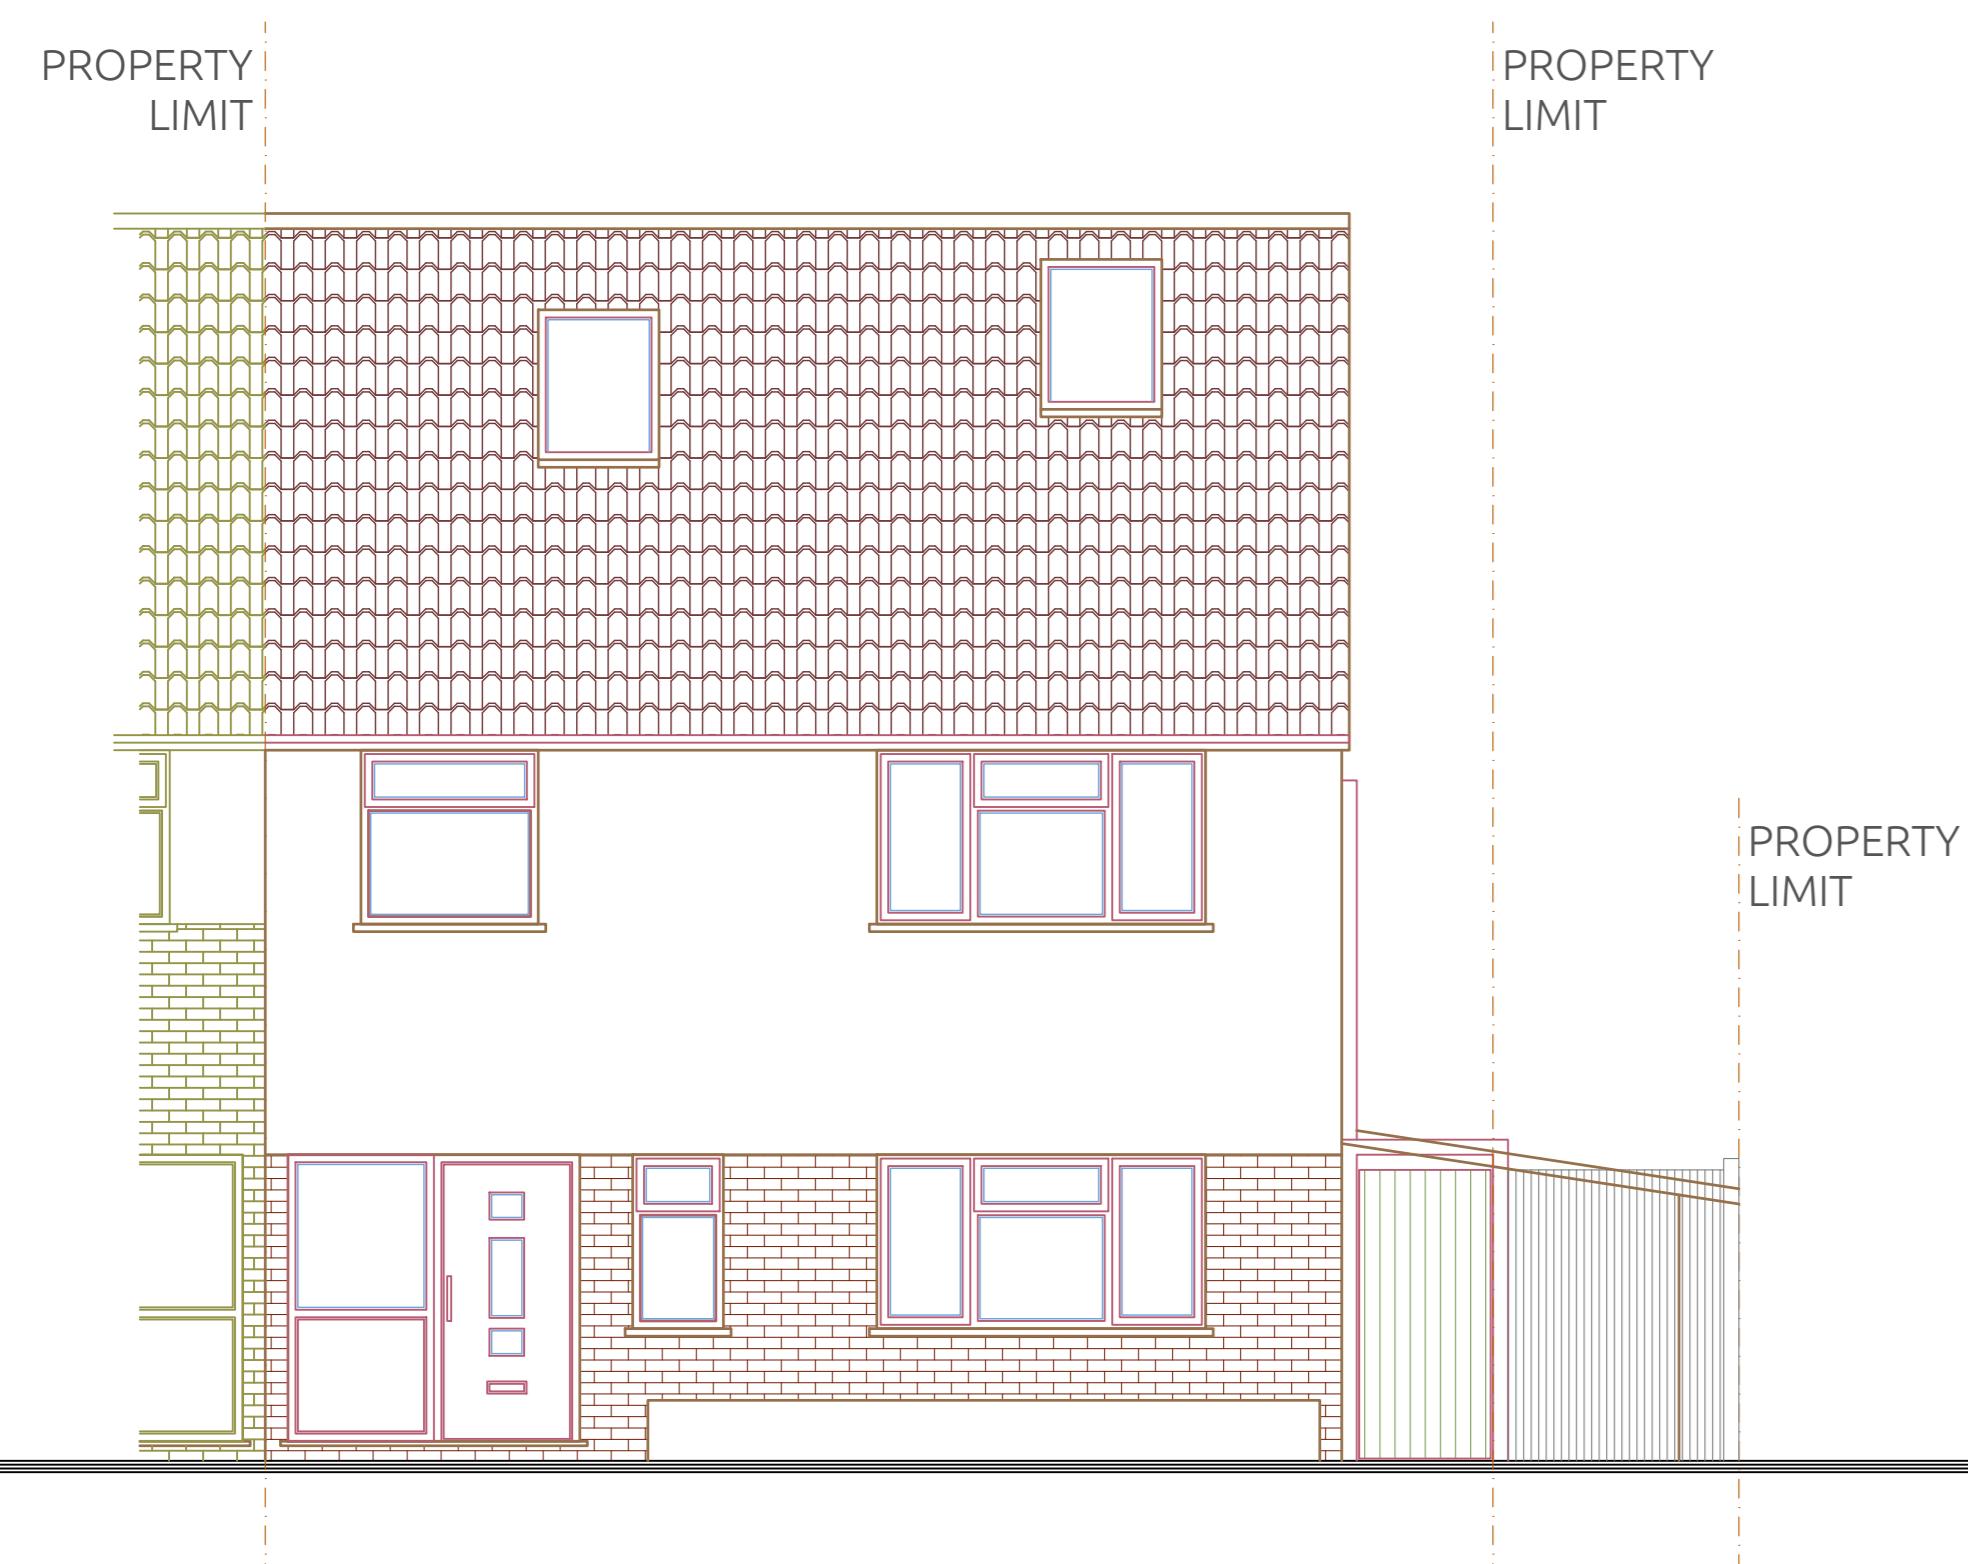

EXISTING Front Elevation

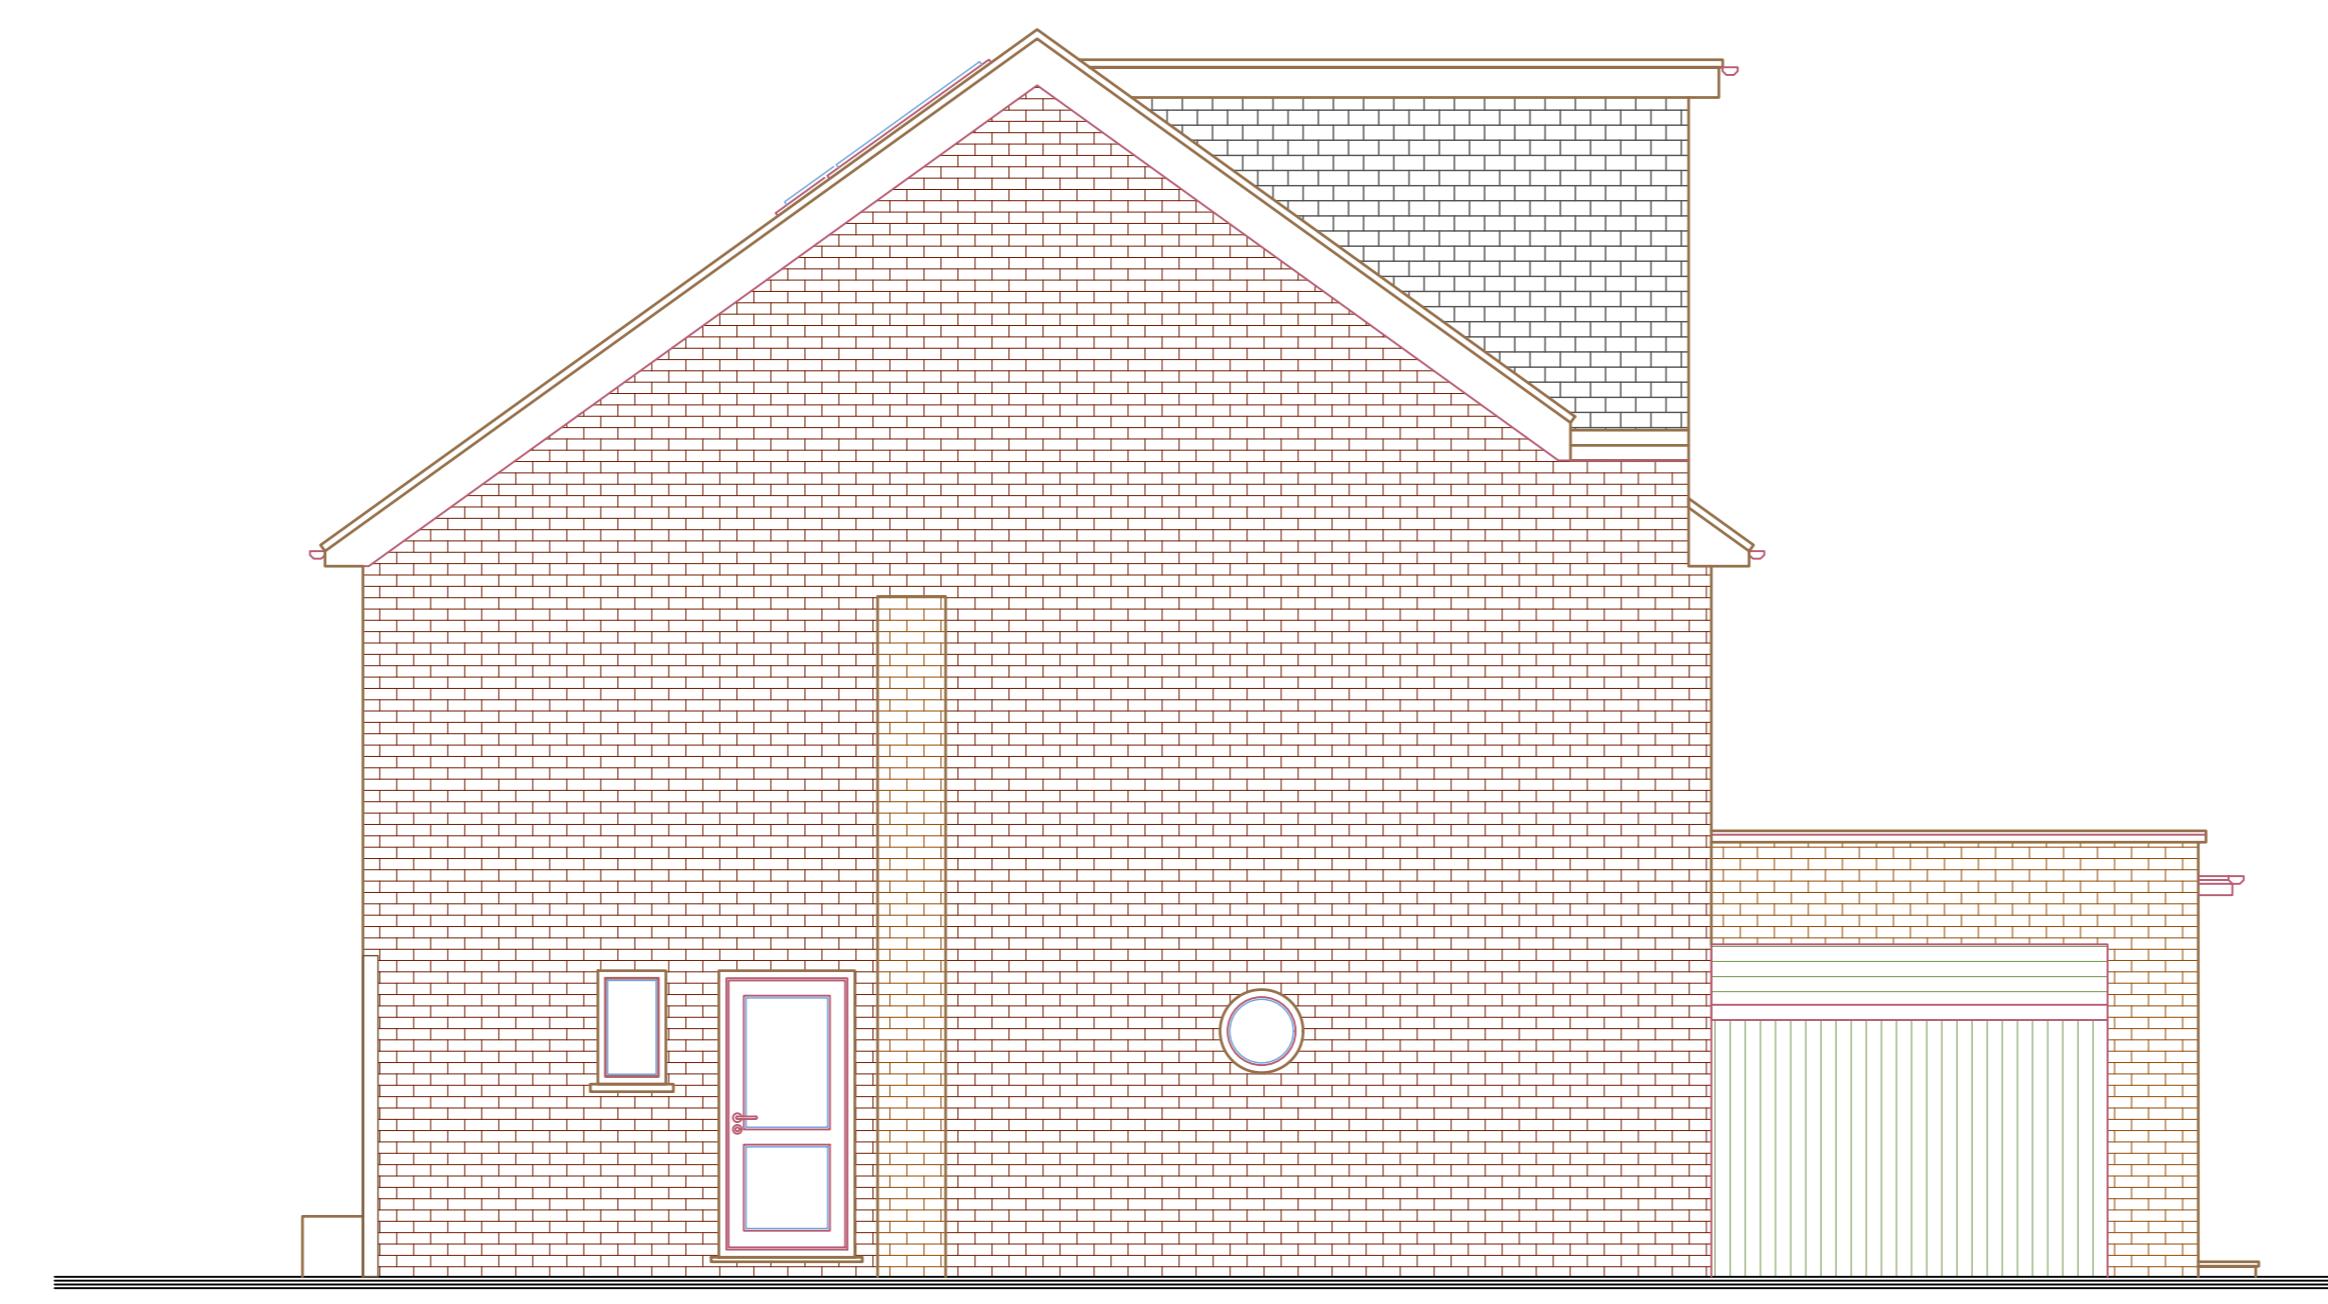

EXISTING Side Elevation

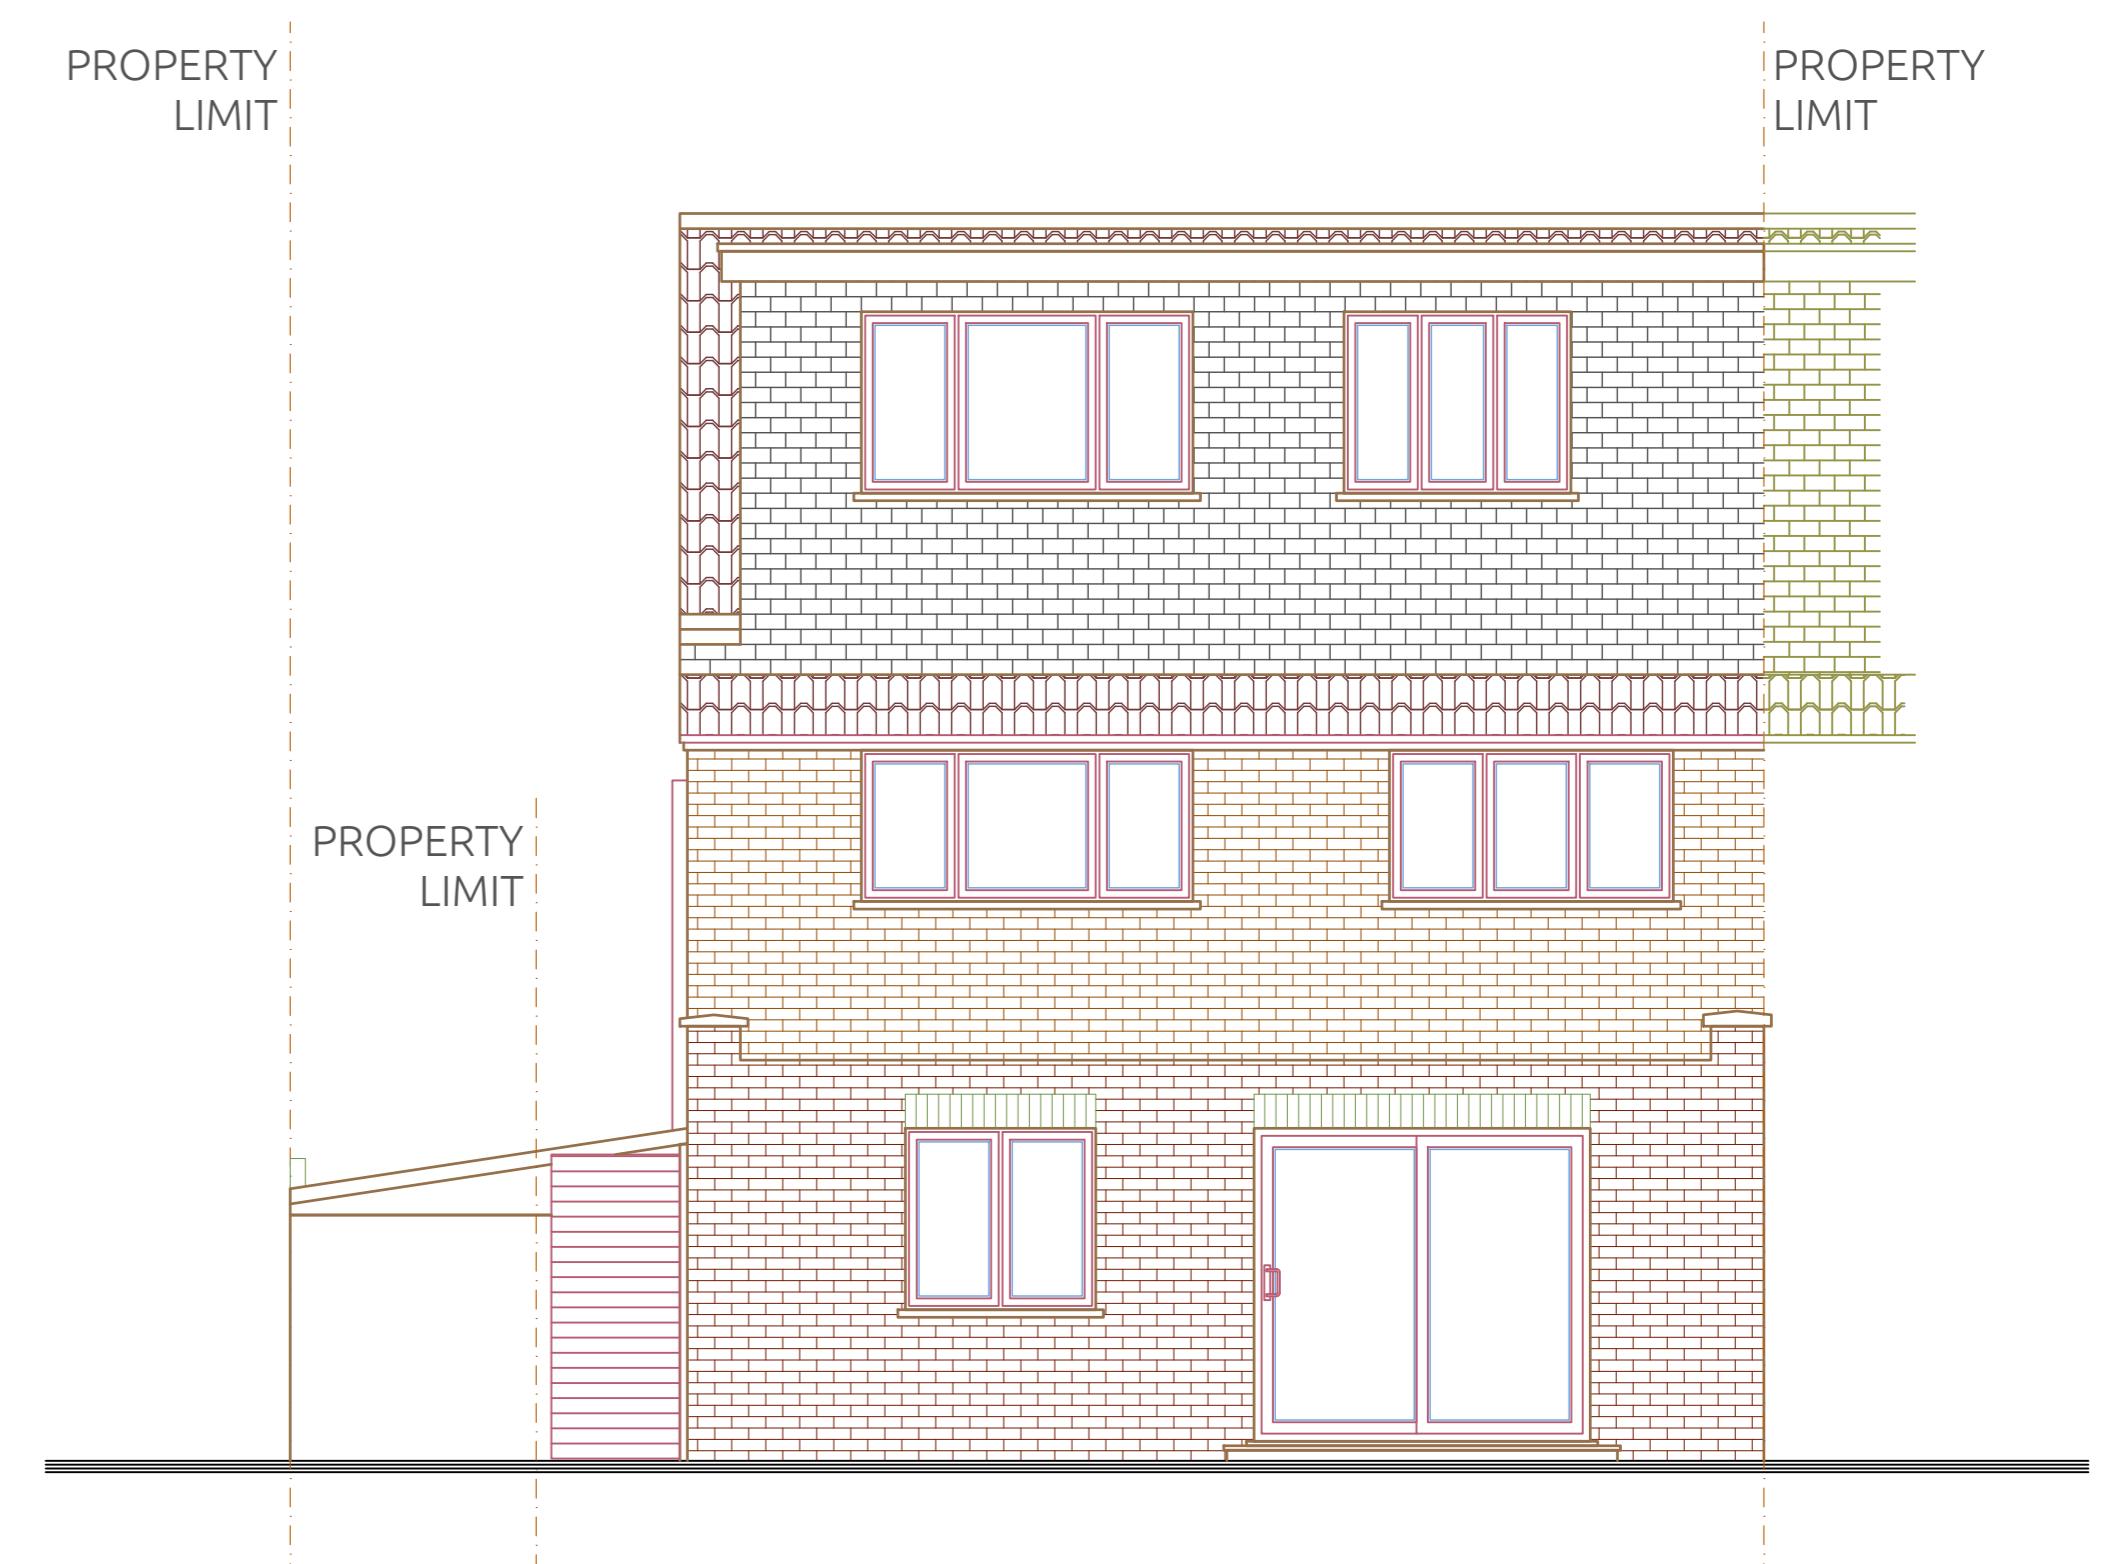

EXISTING Rear Elevation

Notes

1 | The drawings are scaled for planning purposes only. The contractor is requested to check all dimensions before the work is put in hand.

2 | Read in conjunction with all other Architect's and structural engineer's drawings.


3 | All work to comply with current Building Regulations and codes of practice.

4 | Report any discrepancies to the contract administrator before undertaking the work described in the drawings.

5 | Dimensions are approximate site dimensions and are to be verified by the contractor on site

before any fabrication / site works occur.

6 | Contractor is responsible for all temporary propping to existing structure.

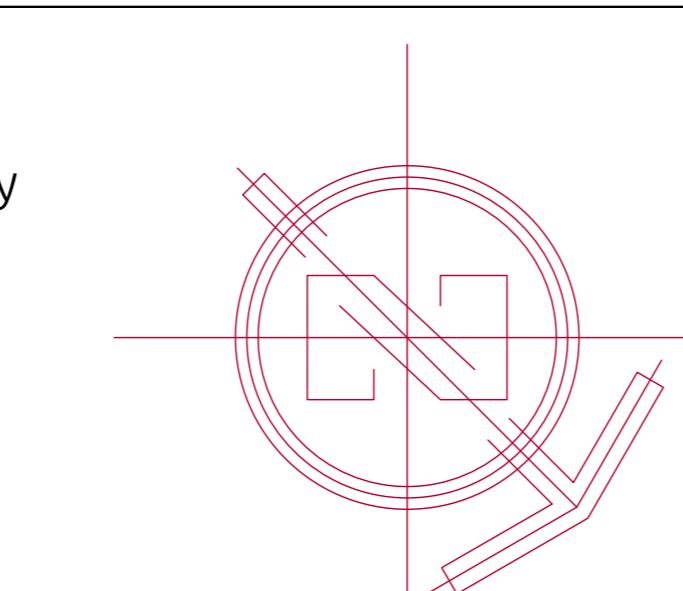

Project:

1A
THE GREENWAY

Location: 1A The Greenway

Ickenham, UXBRIDGE, UB10 8LS

Ordered By: STEVE JENKINSON

Project Number: 251066

Designed By:

Aa. H. Drawn By: Co. A.

Date: 22 - OCT - 2025

Checked By:

Aa. H. Approved By: An. H.

Revision Number: 01

Approved By:

An. H. Field: Architecture

Drawing Title: Existing Drawings

DWG No:

0 0.5 1.0 1.5 2.0 2.5 5.0 Meters

1 | 50 @ A0

AR - 011