




PROPOSED Ground Floor Plan

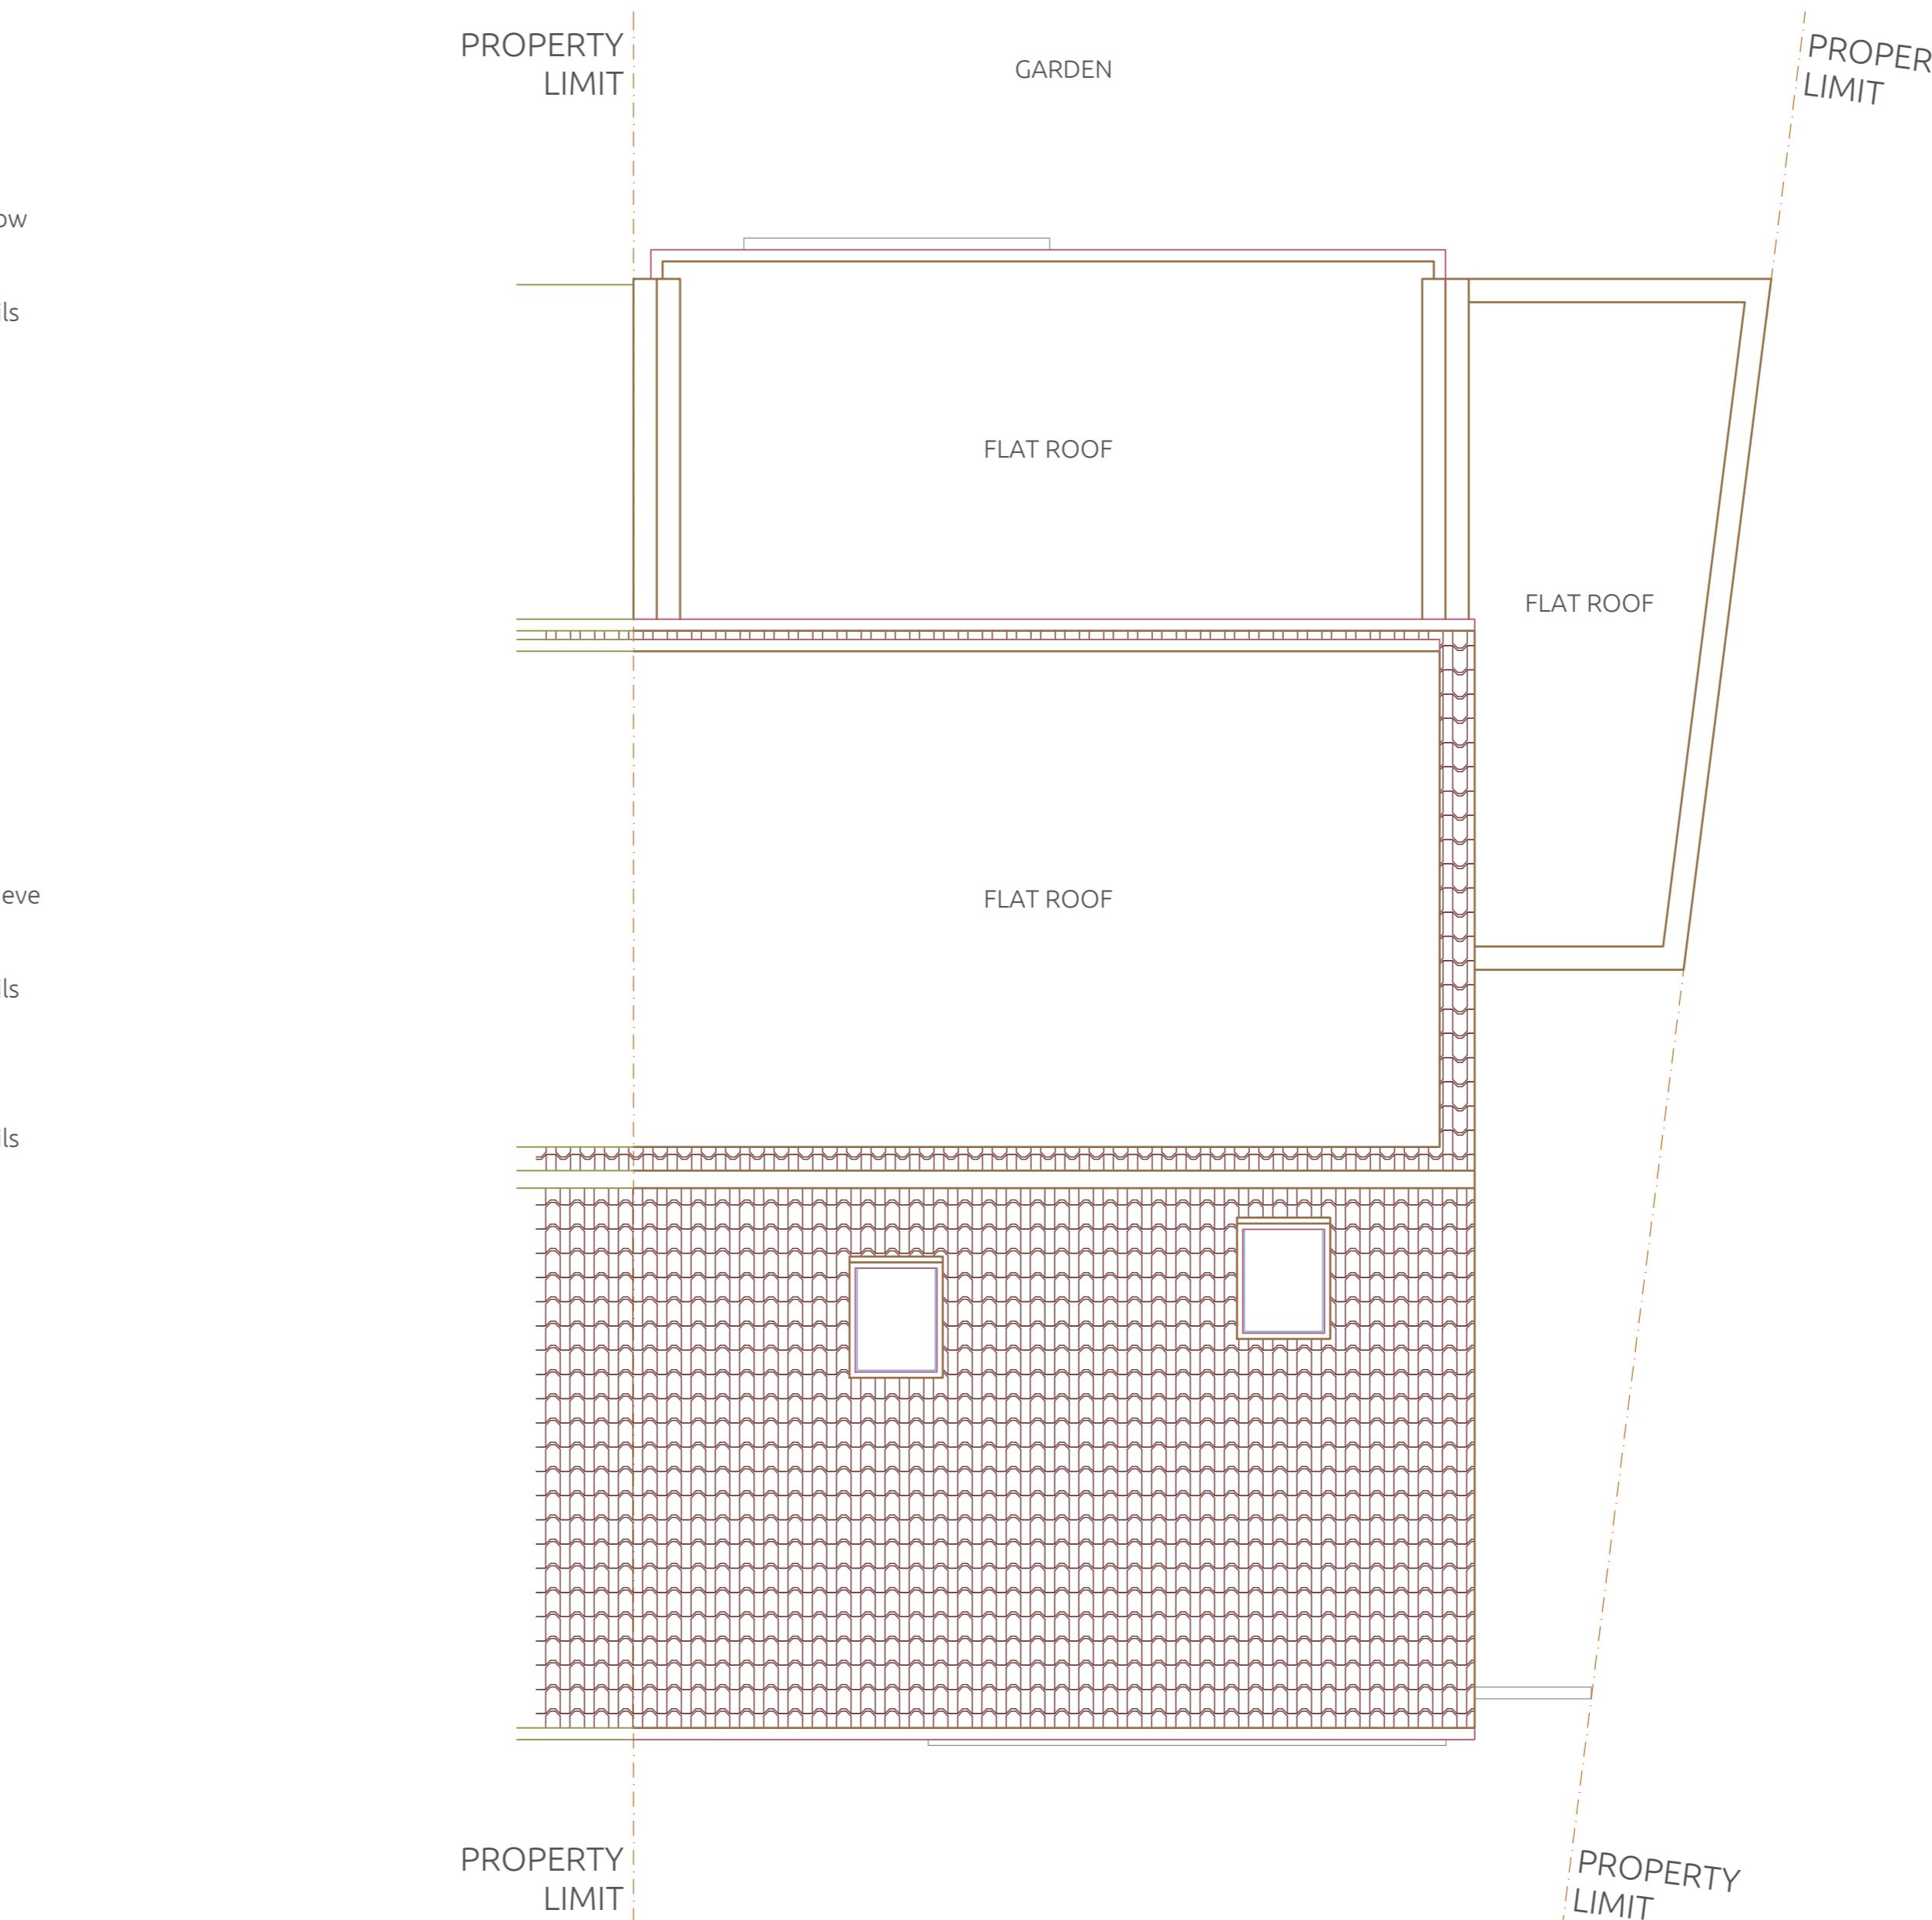

PROPOSED Roof Floor Plan

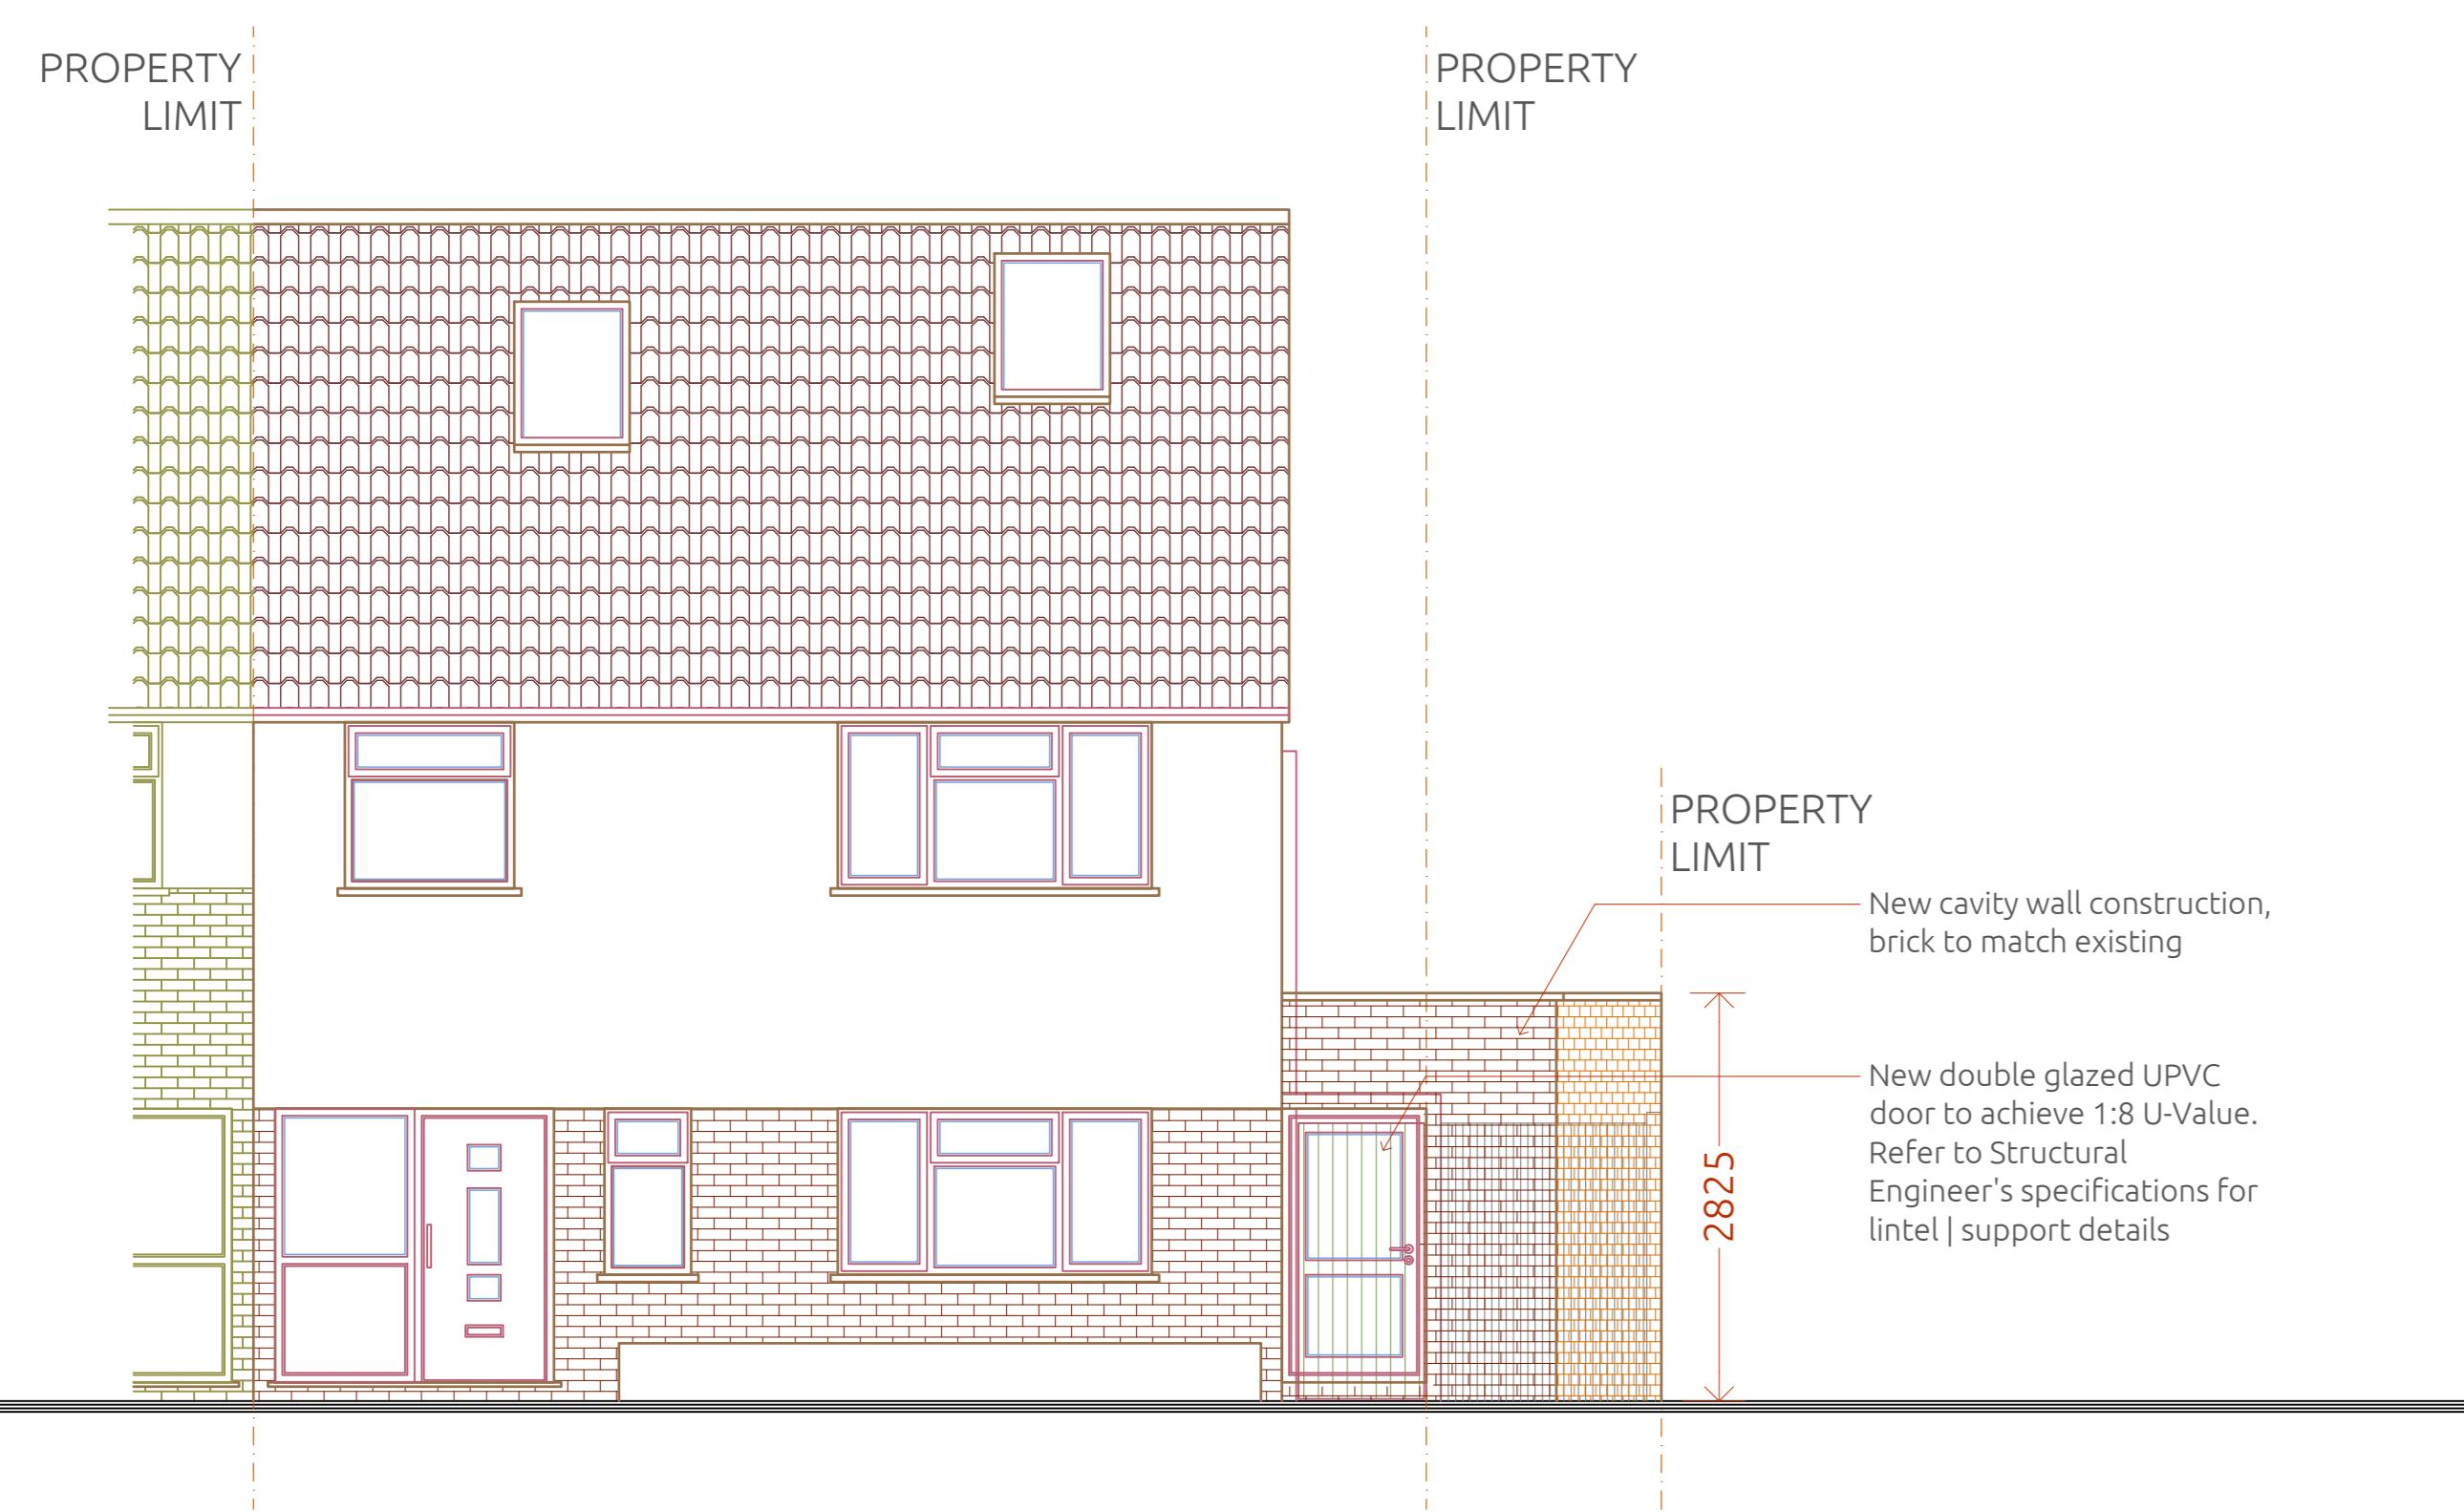

PROPOSED Front Elevation

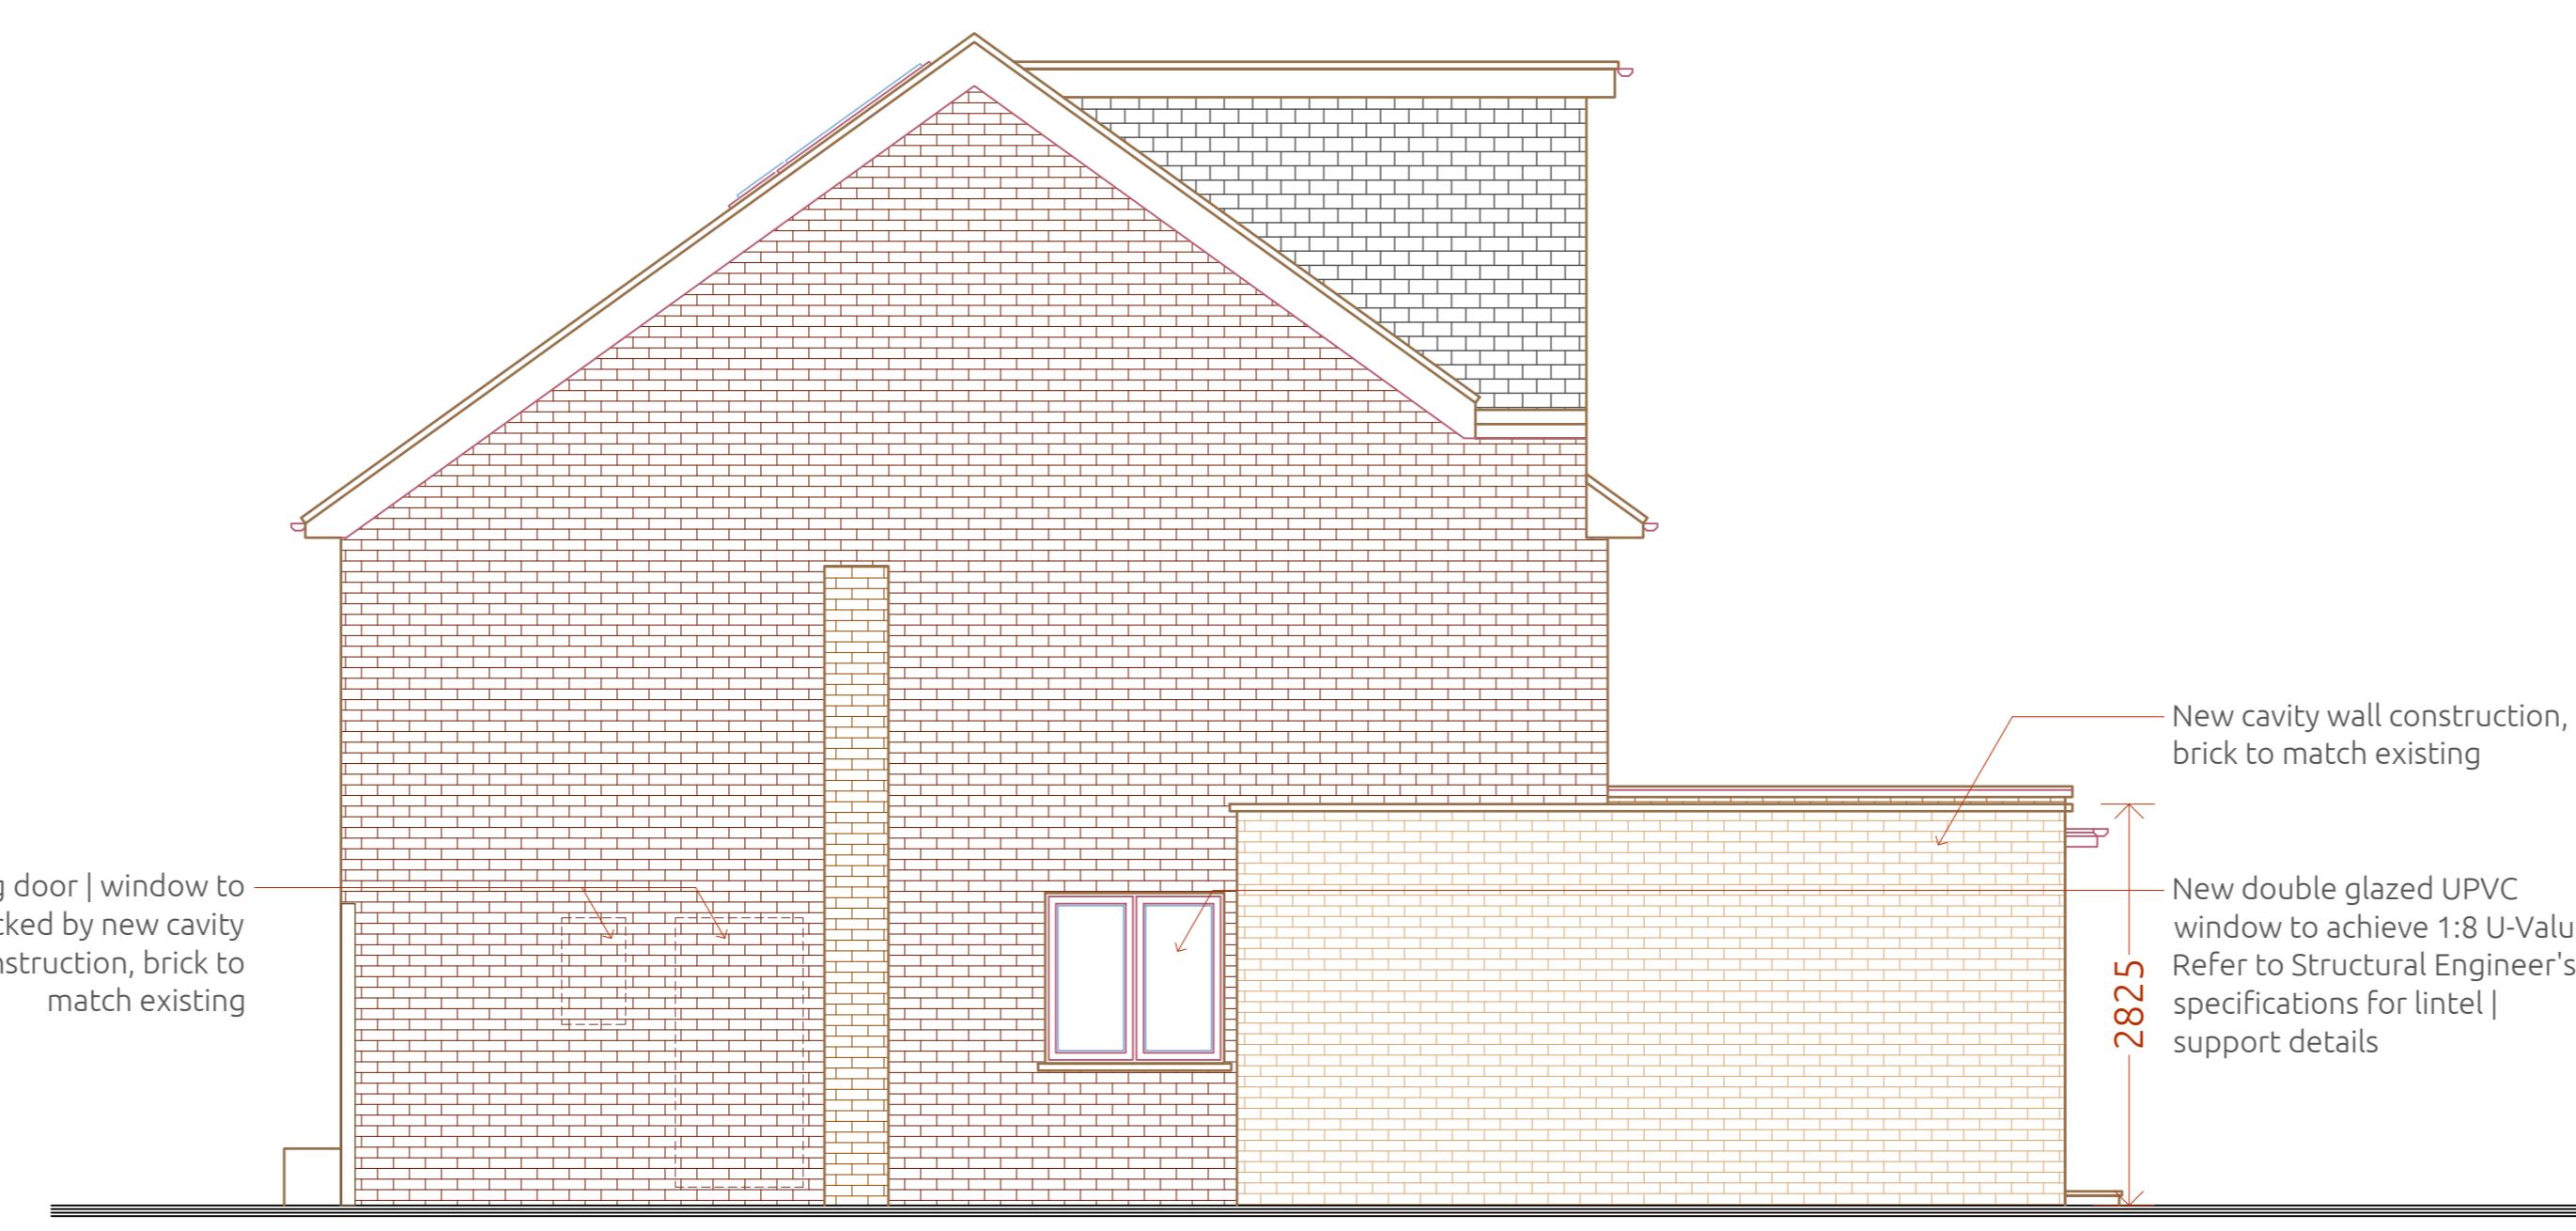

PROPOSED Side Elevation



PROPOSED Rear Elevation

Notes

1 | The drawings are scaled for planning purposes only. The contractor is requested to check all dimensions before the work is put in hand.

2 | Read in conjunction with all other Architect's and structural engineer's drawings.


3 | All work to comply with current Building Regulations and codes of practice.

4 | Report any discrepancies to the contract administrator before undertaking the work described in the drawings.

5 | Dimensions are approximate site dimensions and are to be verified by the contractor on site

before any fabrication / site works occur.

6 | Contractor is responsible for all temporary propping to existing structure.

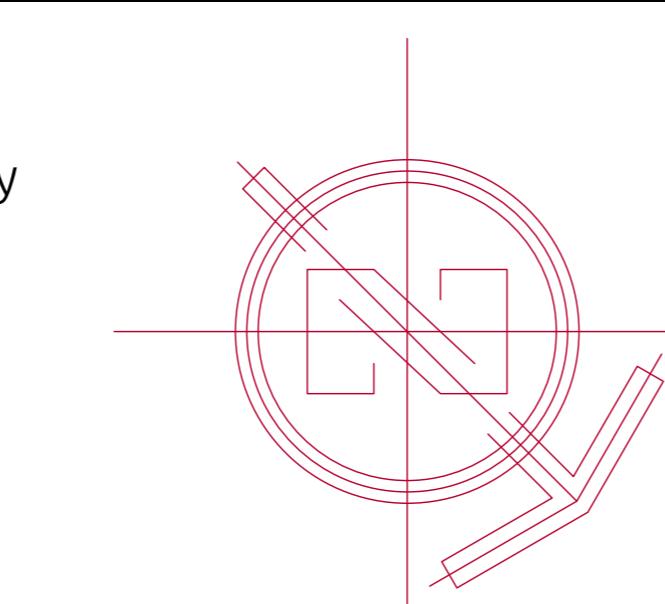

Project:

1A
THE GREENWAY
Location: 1A The Greenway
Ickenham, UXBIDGE, UB10 8LS

Designed By:

Aa. H.
Drawn By: Co. A.
Checked By: Aa. H.
Approved By: An. H.
Ordered By: STEVE JENKINSON
Field: Architecture
Project Number: 251066
Scale: 1 | 50 @ A0

Date: 30 - OCT - 2025

Revision Number: 03

Drawing Title: Proposed Drawings

DWG No:

AR - 111