


Legend:	
	TV Point
	Phone Point
	13A Power Socket
	Fused Socket
	Shaver Socket
	Extractor Fan
	Lantern Light
	Down Light
	Light Dimmer Switch
	Light Switch
	Fixed Lighting
	Radiator
	Vents
	Fire Alarm Button
	Fire Extinguisher
FL 123.45	Floor Level to Datum
SCH 2.27	Structural Ceiling Height
FCH 2.27	False Ceiling Height



FRONT ELEVATION AND NEIGHBOURING PROPERTY



DATUM LEVEL 70.00m

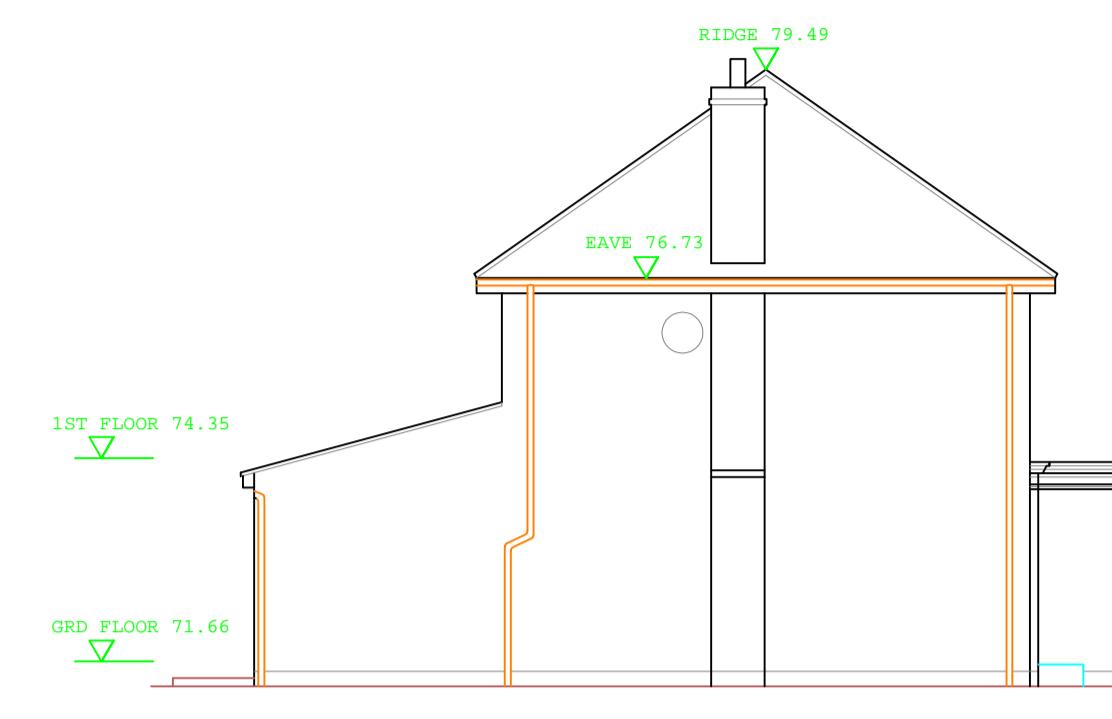

FLANK ELEVATION


DATUM LEVEL 70.00m




REAR ELEVATION




DATUM LEVEL 70.00m

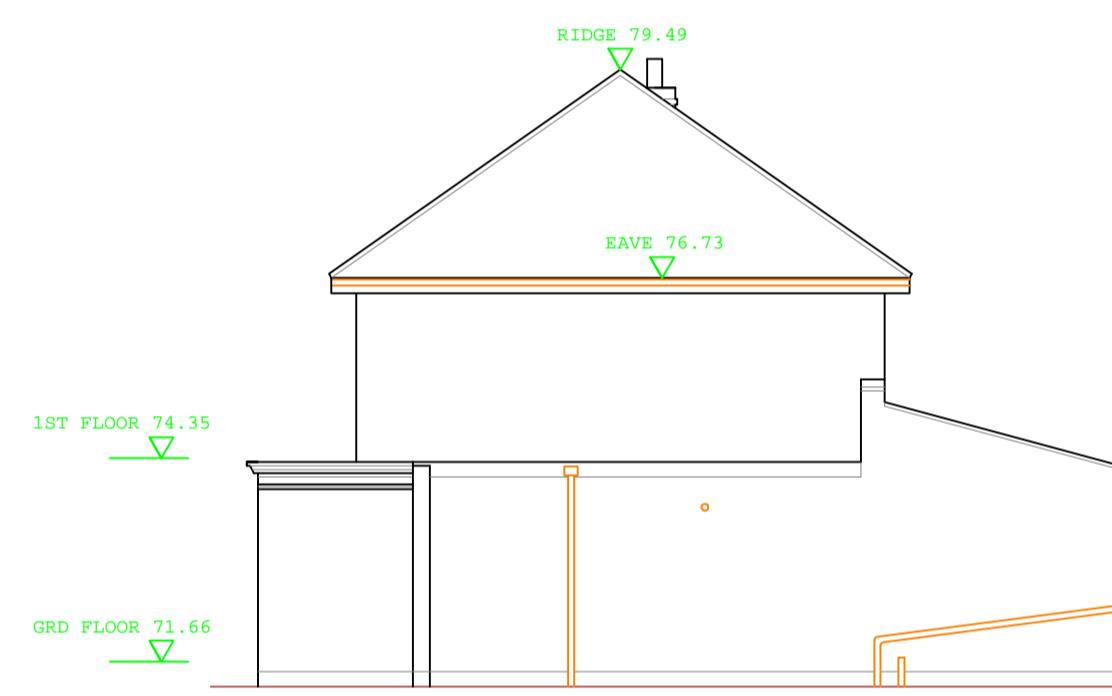

FLANK ELEVATION (RESTRICTED VIEW) DATUM LEVEL 70.00m

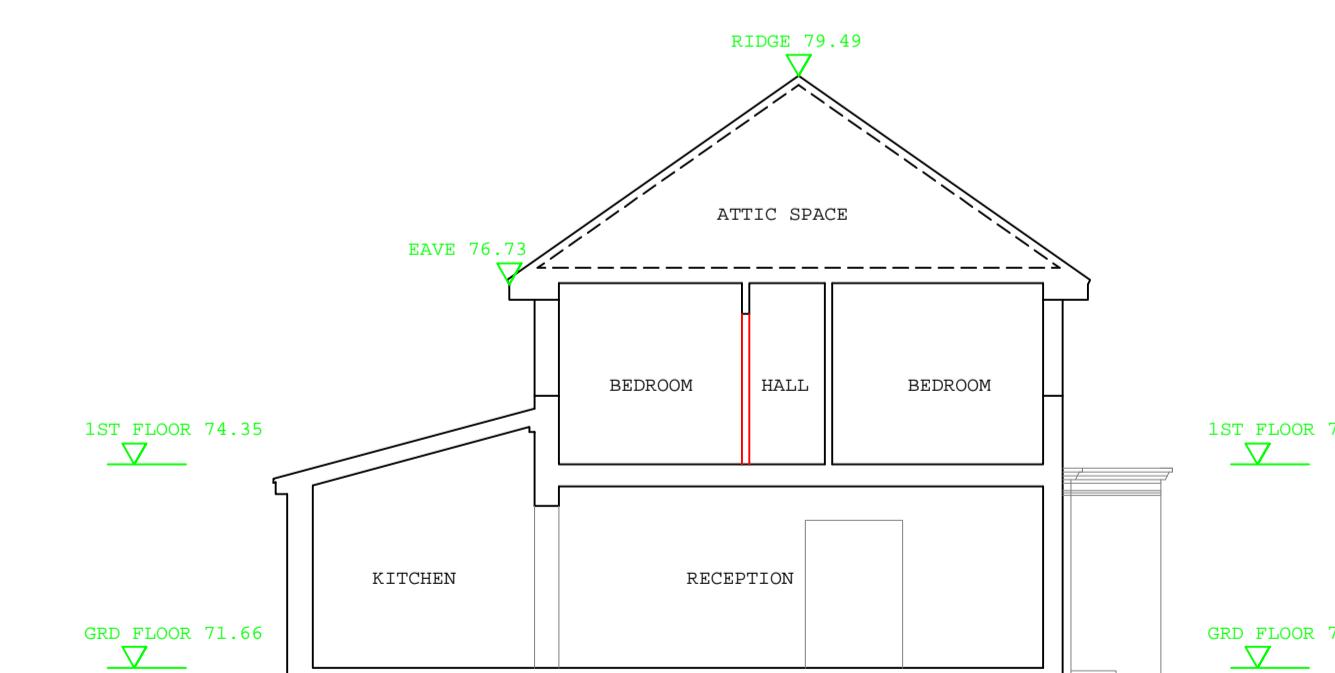


SECTION A-A

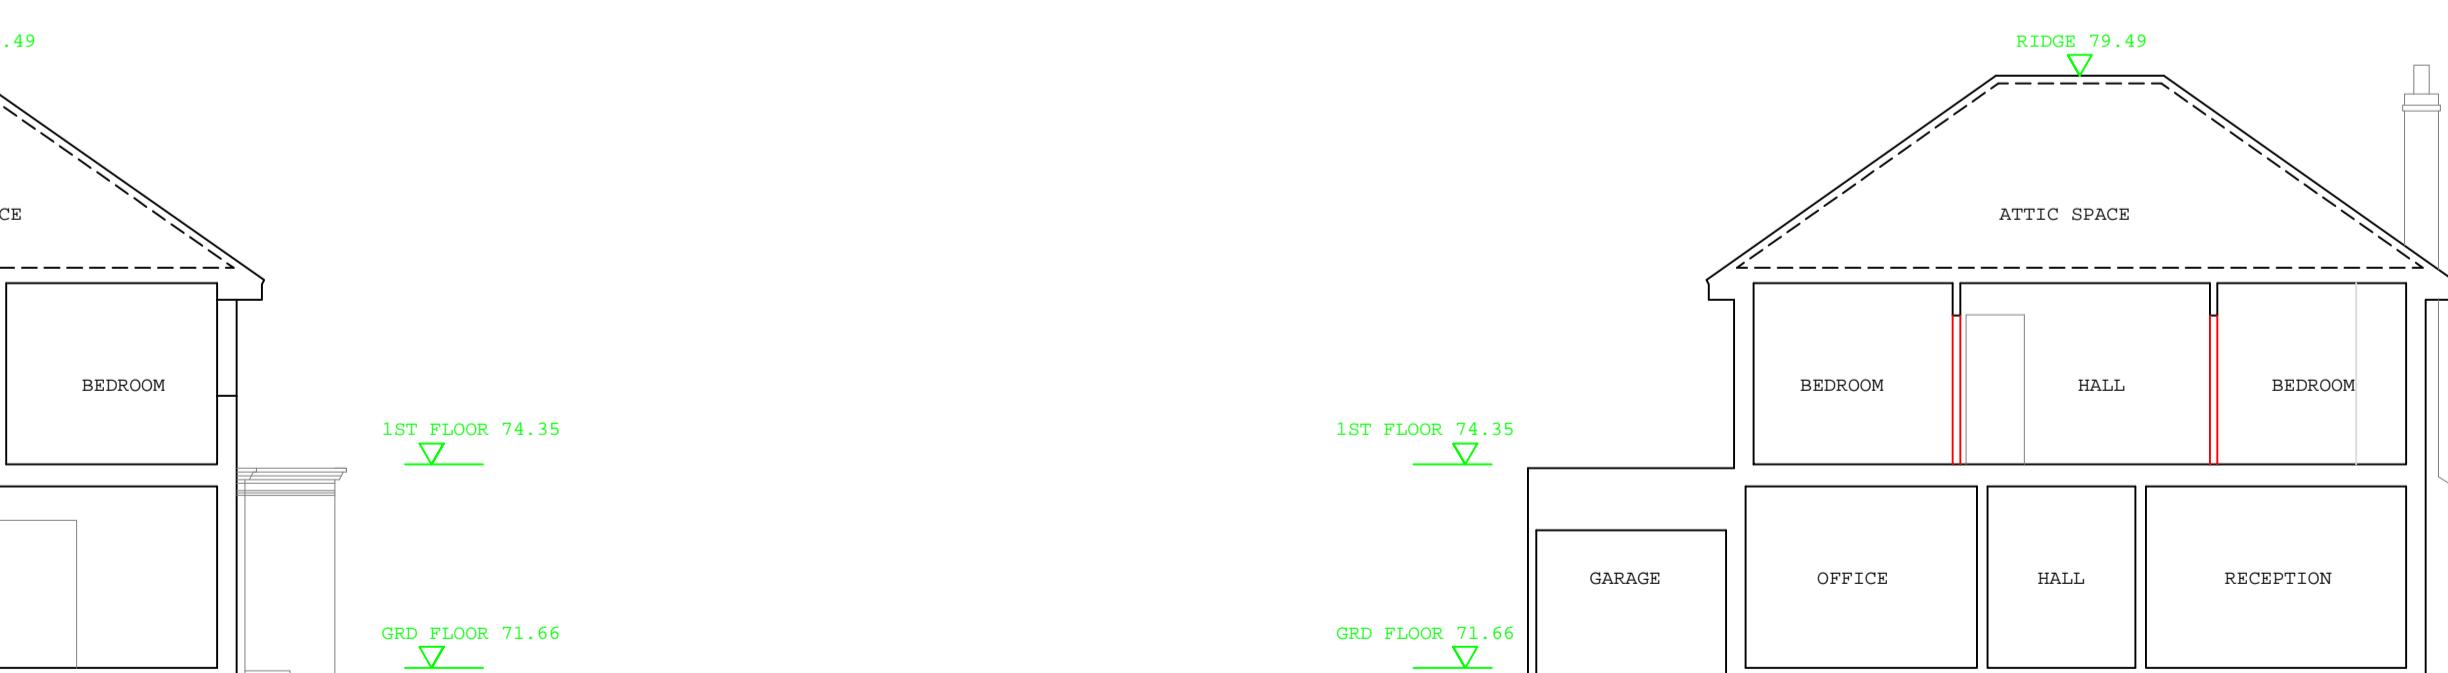

SECTION B-B

DATUM LEVEL 70.00m

DATUM LEVEL 70.00m

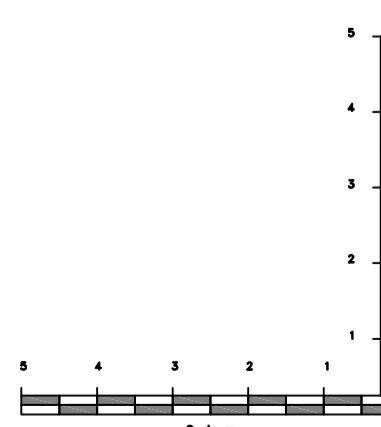

Notes :

This plan should only be used for its original purpose. SV Surveying Ltd accepts no responsibility for this plan if supplied to any other party other than the original client.

All dimensions / levels should be checked on site prior to design and construction.

The position of electrical points cannot be guaranteed due to access or other restrictions.

Drainage information (where applicable) has been visually inspected from the surface and should be treated as approximate only.

Tree information (where applicable) has been surveyed from ground level and therefore should be treated as approximate only.

Doors and windows positions have been measured to the structural opening wherever possible.

The survey has been fixed to an arbitrary grid.



LAND SURVEYS + COMPUTER MODELLING

BUILDING SURVEYS + SITE ENGINEERING

SV SURVEYING LTD

76B MARKET STREET

ASHBY-DE-LA-ZOUCH

LEICESTERSHIRE

LE65 1AP

Tel 01530 560837

Fax 01530 560123

Email: info@svsurveying.co.uk

www.svsurveying.co.uk

Project

SEABROOK ARCHITECTS
2 NORTHBROOK DRIVE

Drawing

MEASURED
SITE SURVEY

Scales 1:100 Drawn/Paper Size EA/A1

Survey Date 22-06-2022 Drawing No 22210-22-03

DO NOT SCALE

(c) Copyright SV Surveying Ltd 2022