




Amendments/Notes			
Rev.	Detail	By	Date
A	Front right FFL corner extended	SL	04.08.22
B	Removed West side extension	SL	08.11.22
C	Set back 330mm side extension	SL	11.11.22
D	Added elevations material &Section AA	SL	03.02.23

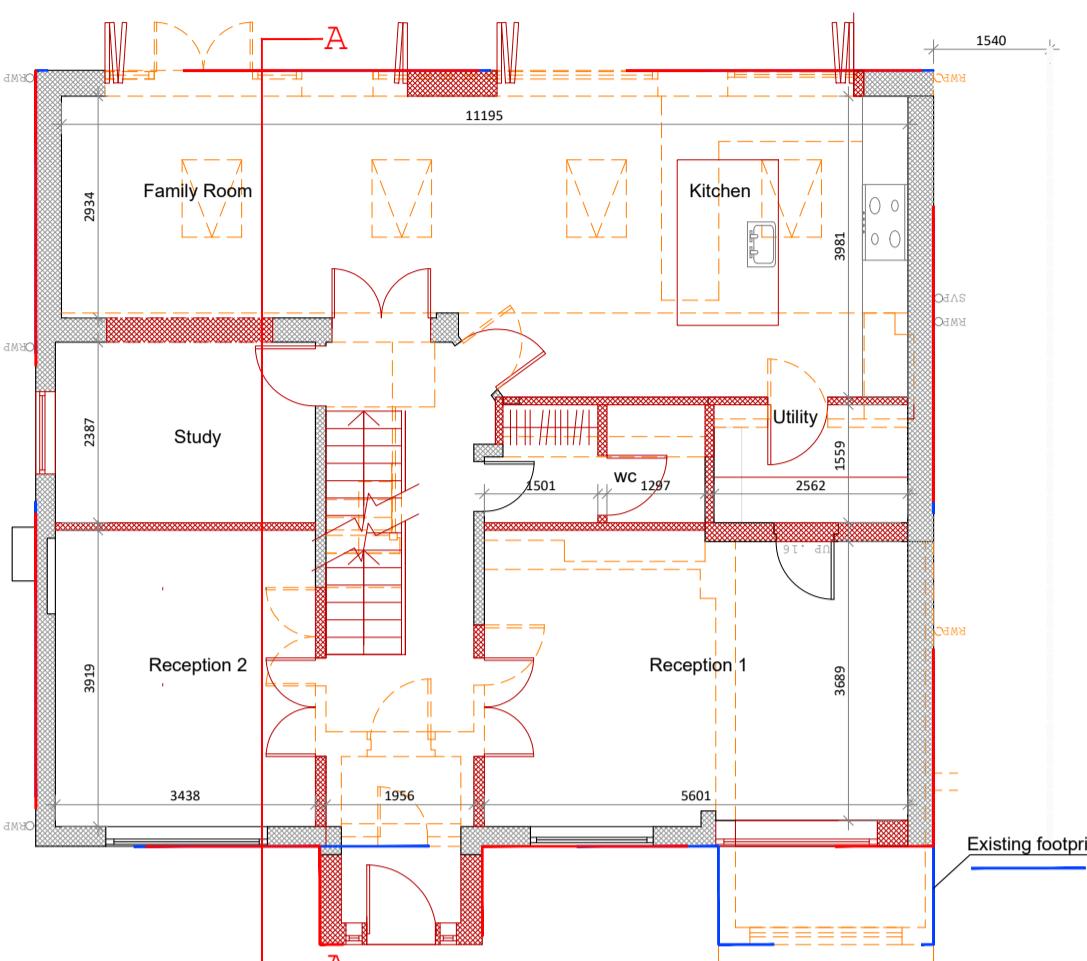

PROPOSED GROUND FLOOR PLAN

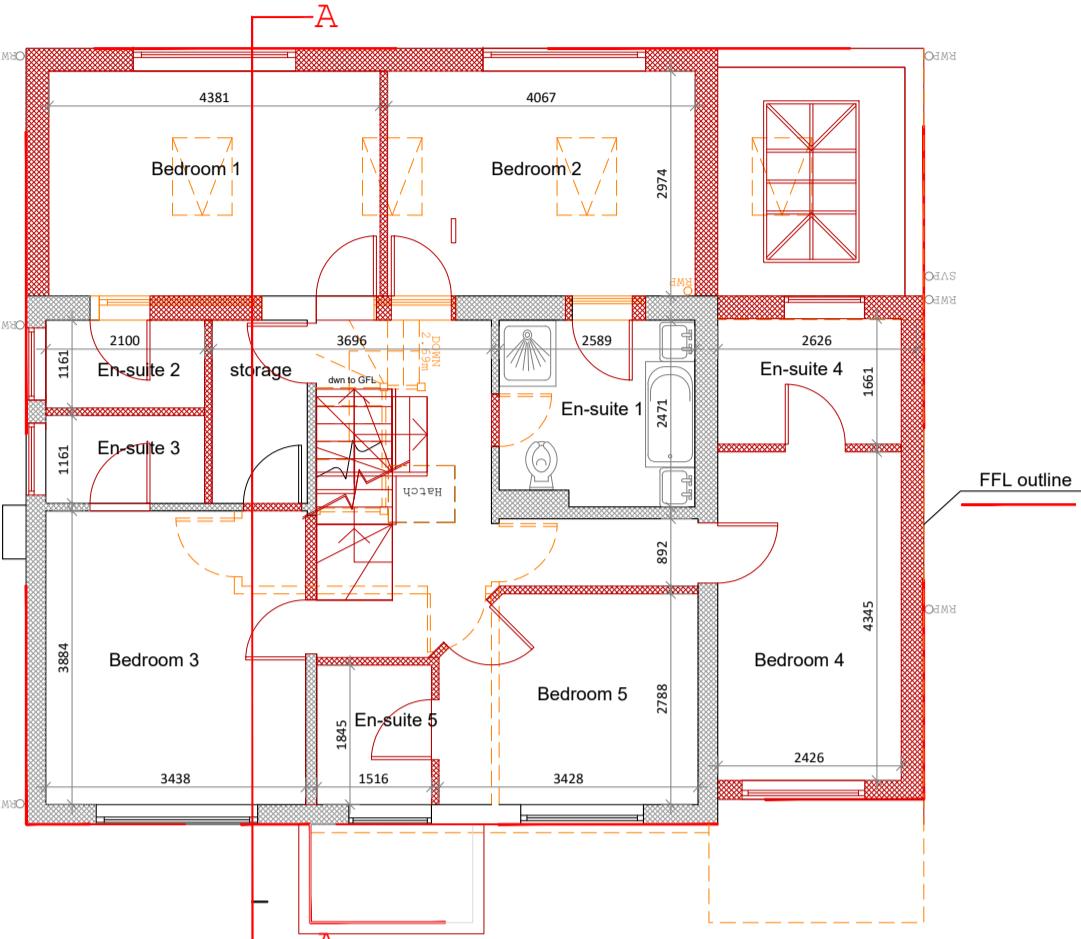

PROPOSED FIRST FLOOR PLAN

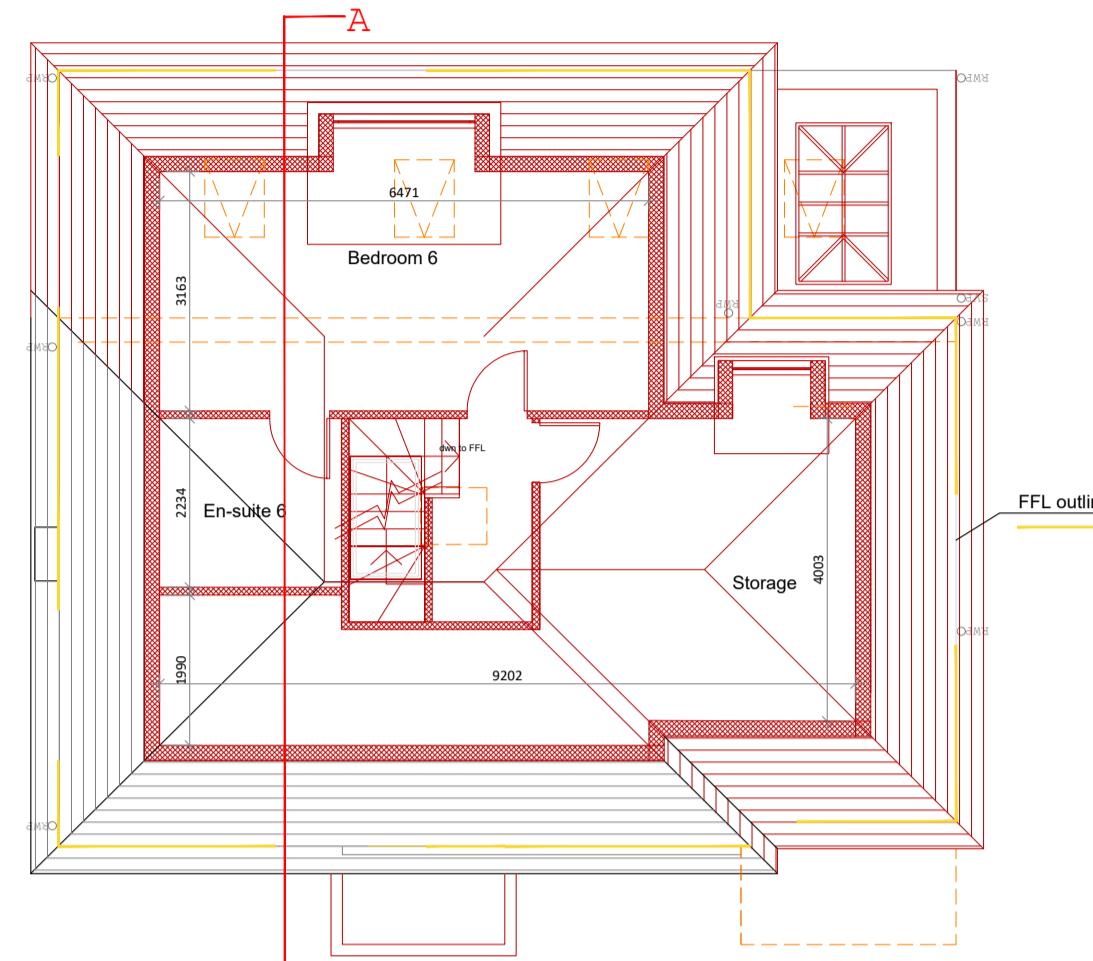


PROPOSED LOFT FLOOR PLAN
Cut @ 900mm

LEGEND

— PROPOSED

— EXISTING

— DEMOLISHED

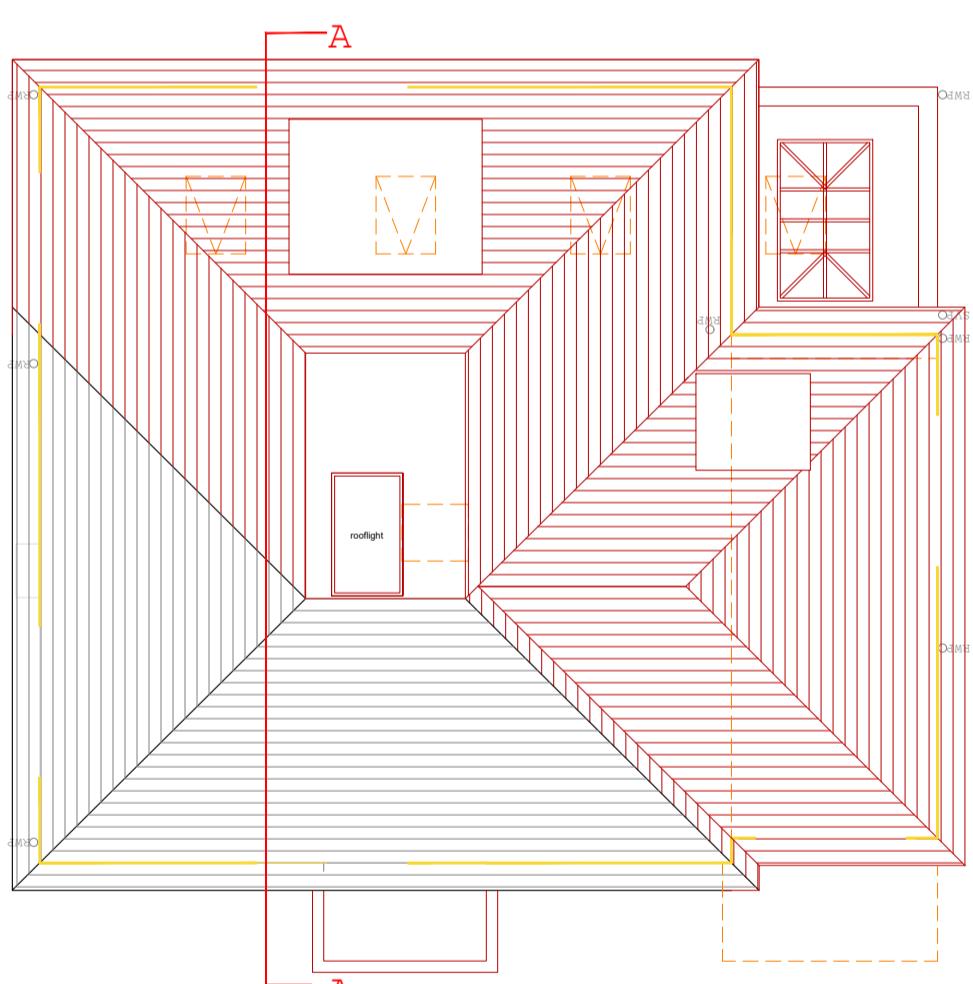

PROPOSED ROOF PLAN

All dimensions and levels to be checked on site by contractor prior to preparation of shop drawings and commencement of work on site.
This drawing and the copyrights and patents therein are the property of the Architect and may not be used or reproduced without consent.
This drawing is to be read in conjunction with all relevant consultants and/or specialist's drawings/documents and any discrepancies or variations are to be notified to the Architect before the affected work commences.
All works on site are to be carried out fully in accordance with current CDM regulations and recommendations, current Building Regulations, British Standards and Codes of Practice as appropriate.

Project
2 NORTHBROOK DRIVE

Drawing
PROPOSED FLOOR PLANS

SEABROOK ARCHITECTS

CHARTERED ARCHITECTS

Unit 17, Chiltern Court, Ashridge Road,

Chesham, Bucks, HP5 2PX

e-mail: info@gsarchitects.co.uk

Drawn By	SL	Date	11.07.2022
Checked By	JS	Date	-
Approved By		Scale	1:100 @ A1
Drawing No.	6021/ PL002	Rev.	D

0 Scale 1:100 5m 10m