



DO NOT SCALE FROM THIS DRAWING. ALL DIMENSIONS TO BE
CHECKED ON SITE. ANY DISCREPANCIES MUST BE REPORTED TO THE
ARCHITECT FOR VERIFICATION PRIOR TO COMMENCEMENT OF THE
EFFECTED WORKS. IF IN DOUBT ASK. THIS DRAWING IS COPYRIGHT.

— SHOP FRONT NOT SURVEYED

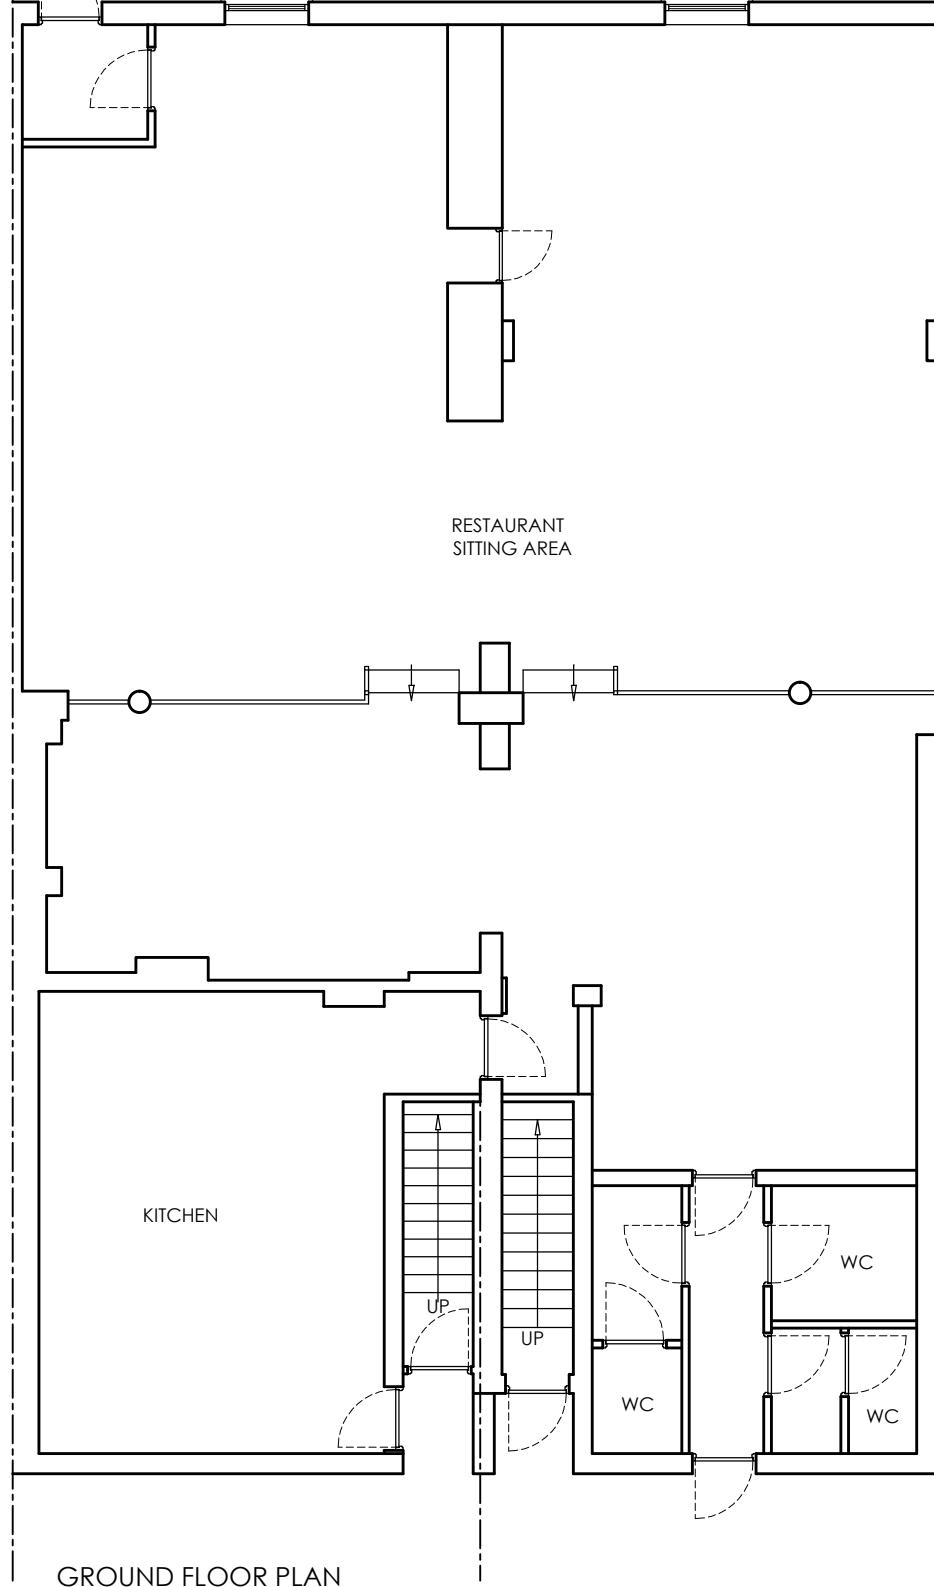

GROUND FLOOR PLAN

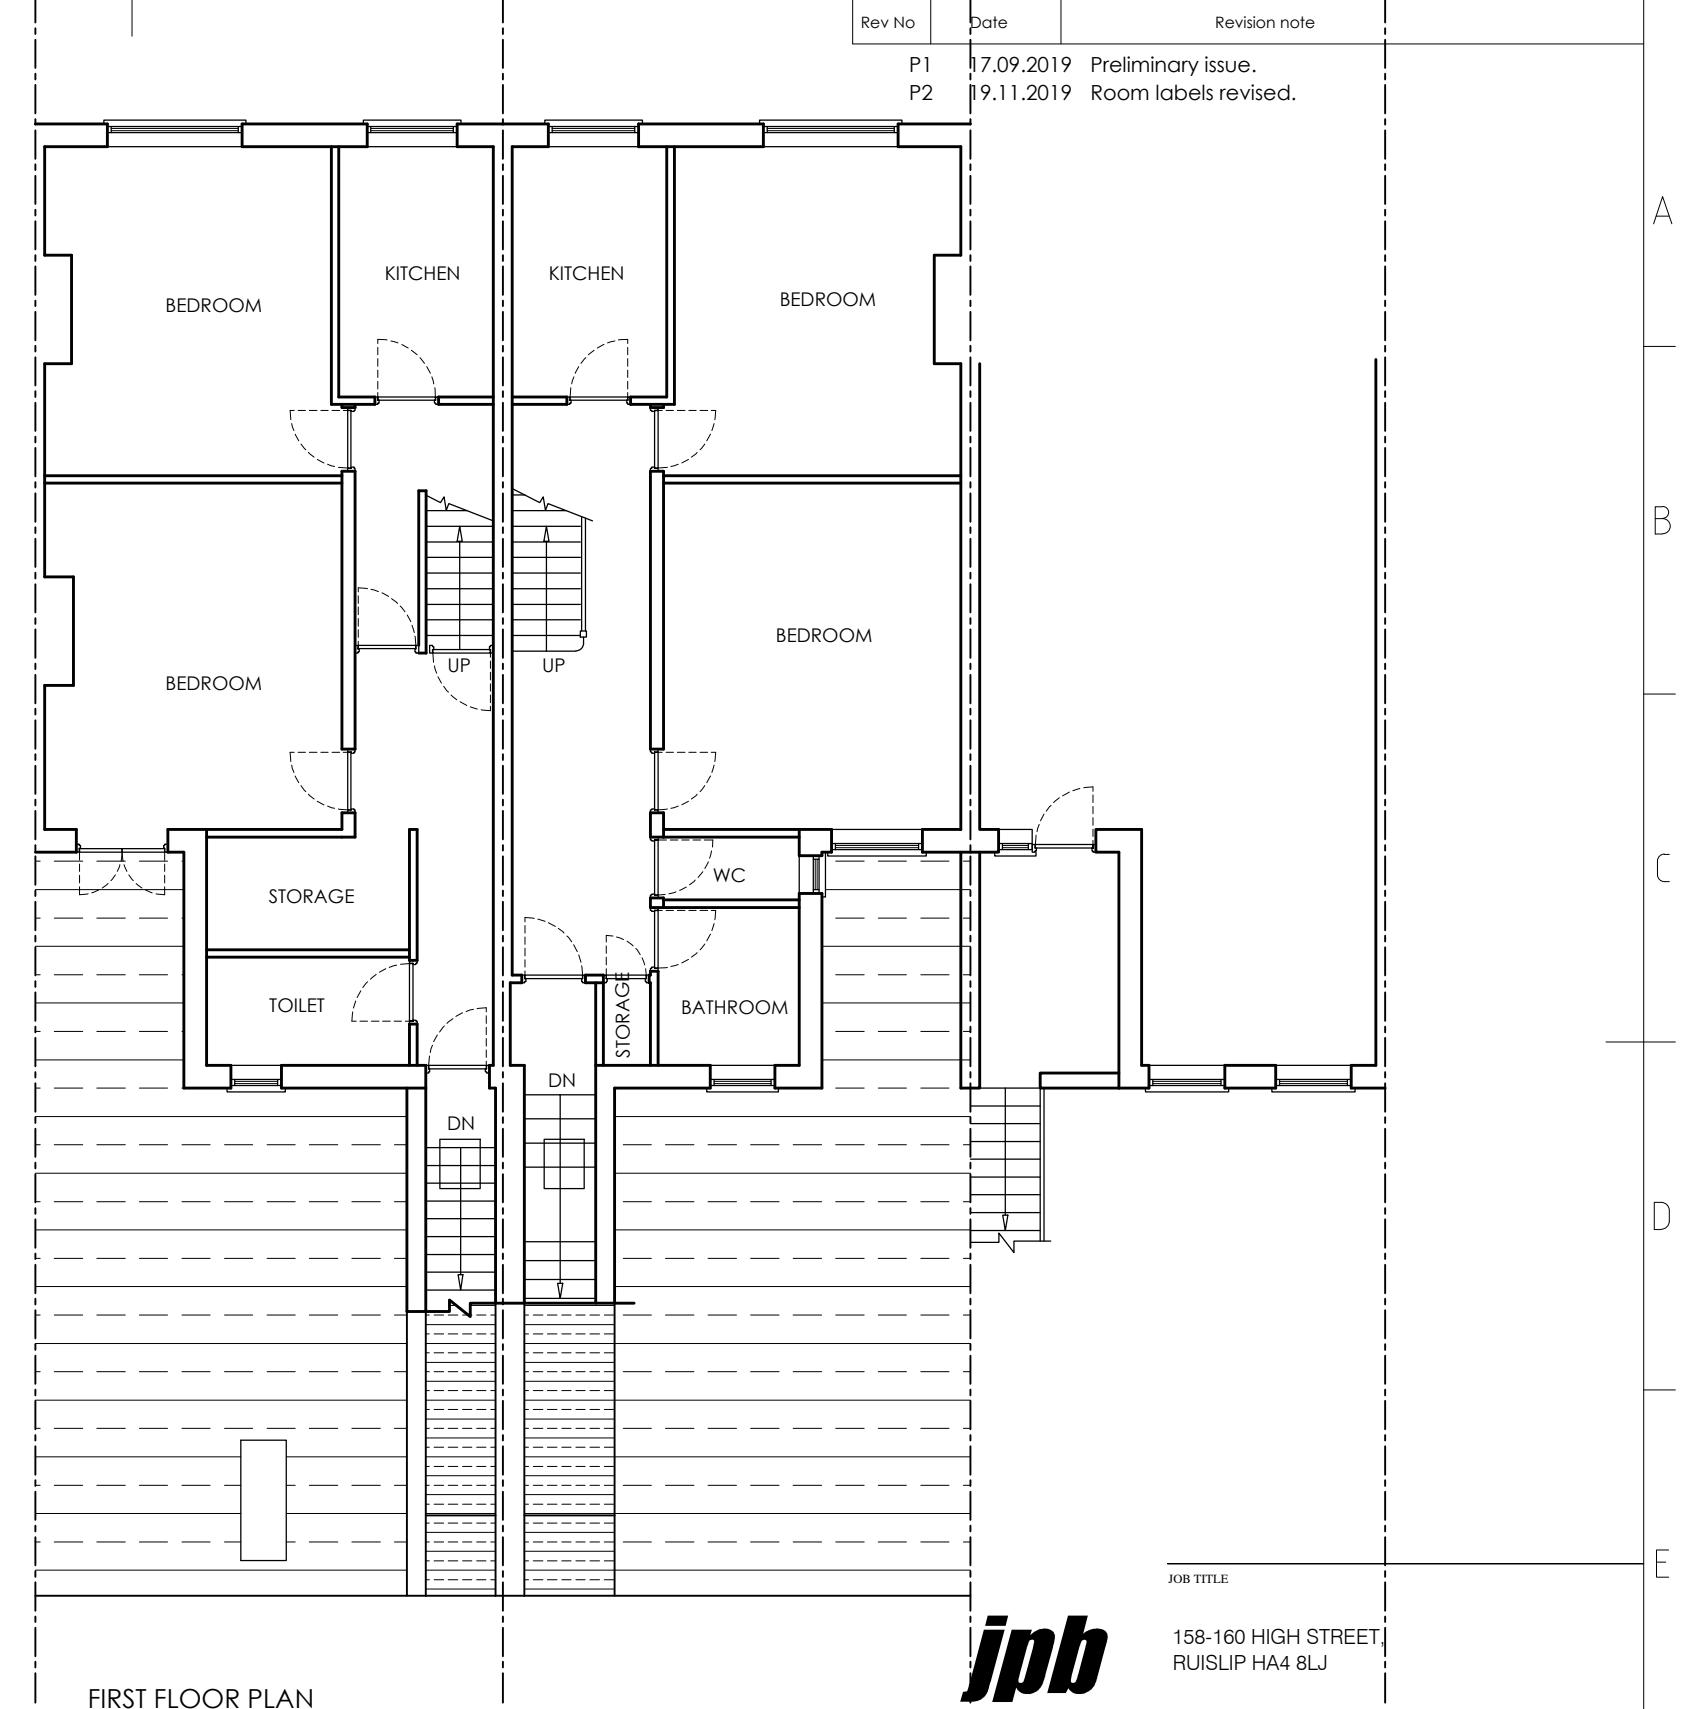

FIRST FLOOR PLAN

The figure shows a horizontal scale with two sets of markings. The top set, labeled "SCALE - METRES", has major tick marks at 0, 1, 2, 3, 4, 5, and 6. The bottom set, labeled "SCALE - FEET", has major tick marks at 0, 5, 10, 15, and 20. There are also 10 smaller tick marks between each major mark on both scales, indicating centimeters or inches.

CEDAR HOUSE
VINE LANE HILLINGDON
UXBRIDGE UB10 0NF

TEL : (01895) 272 446
FAX : (01895) 272 483
EMAIL : admin @
jpbarchitects.co.uk

JOB TITLE

DRG TITLE

SCALE
1:100 @ A3

JOB NO.
11013

DATE
AUG 2019