



DO NOT SCALE FROM THIS DRAWING. ALL DIMENSIONS TO BE CHECKED ON SITE. ANY DISCREPANCIES MUST BE REPORTED TO THE ARCHITECT FOR VERIFICATION PRIOR TO COMMENCEMENT OF THE EFFECTED WORKS. IF IN DOUBT ASK. THIS DRAWING IS COPYRIGHT.

Rev No Date
P1 06.09.2019
P2 11.09.2019
P3 12.09.2019
P4 27.02.2020
P5 10.03.2020

Revision note
Preliminary issue.
Shopfront and internal layout revised.
Kitchen wall relocated.
First floor extension reduced.
Balcony indicated.

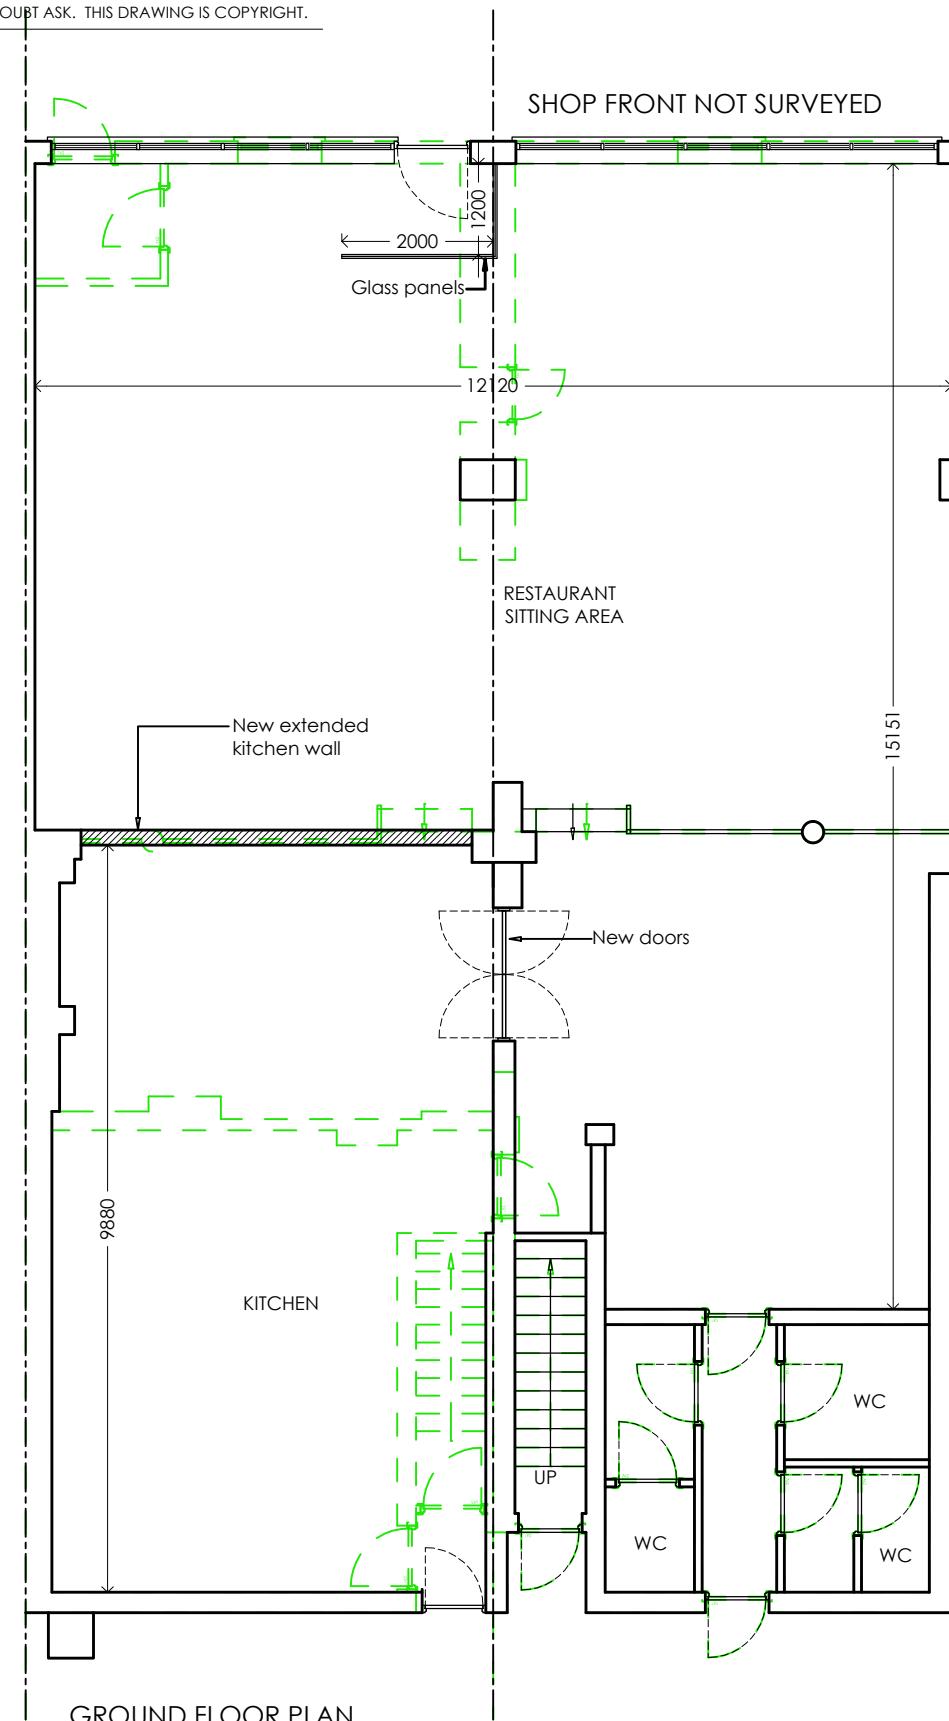

Denotes existing to be removed

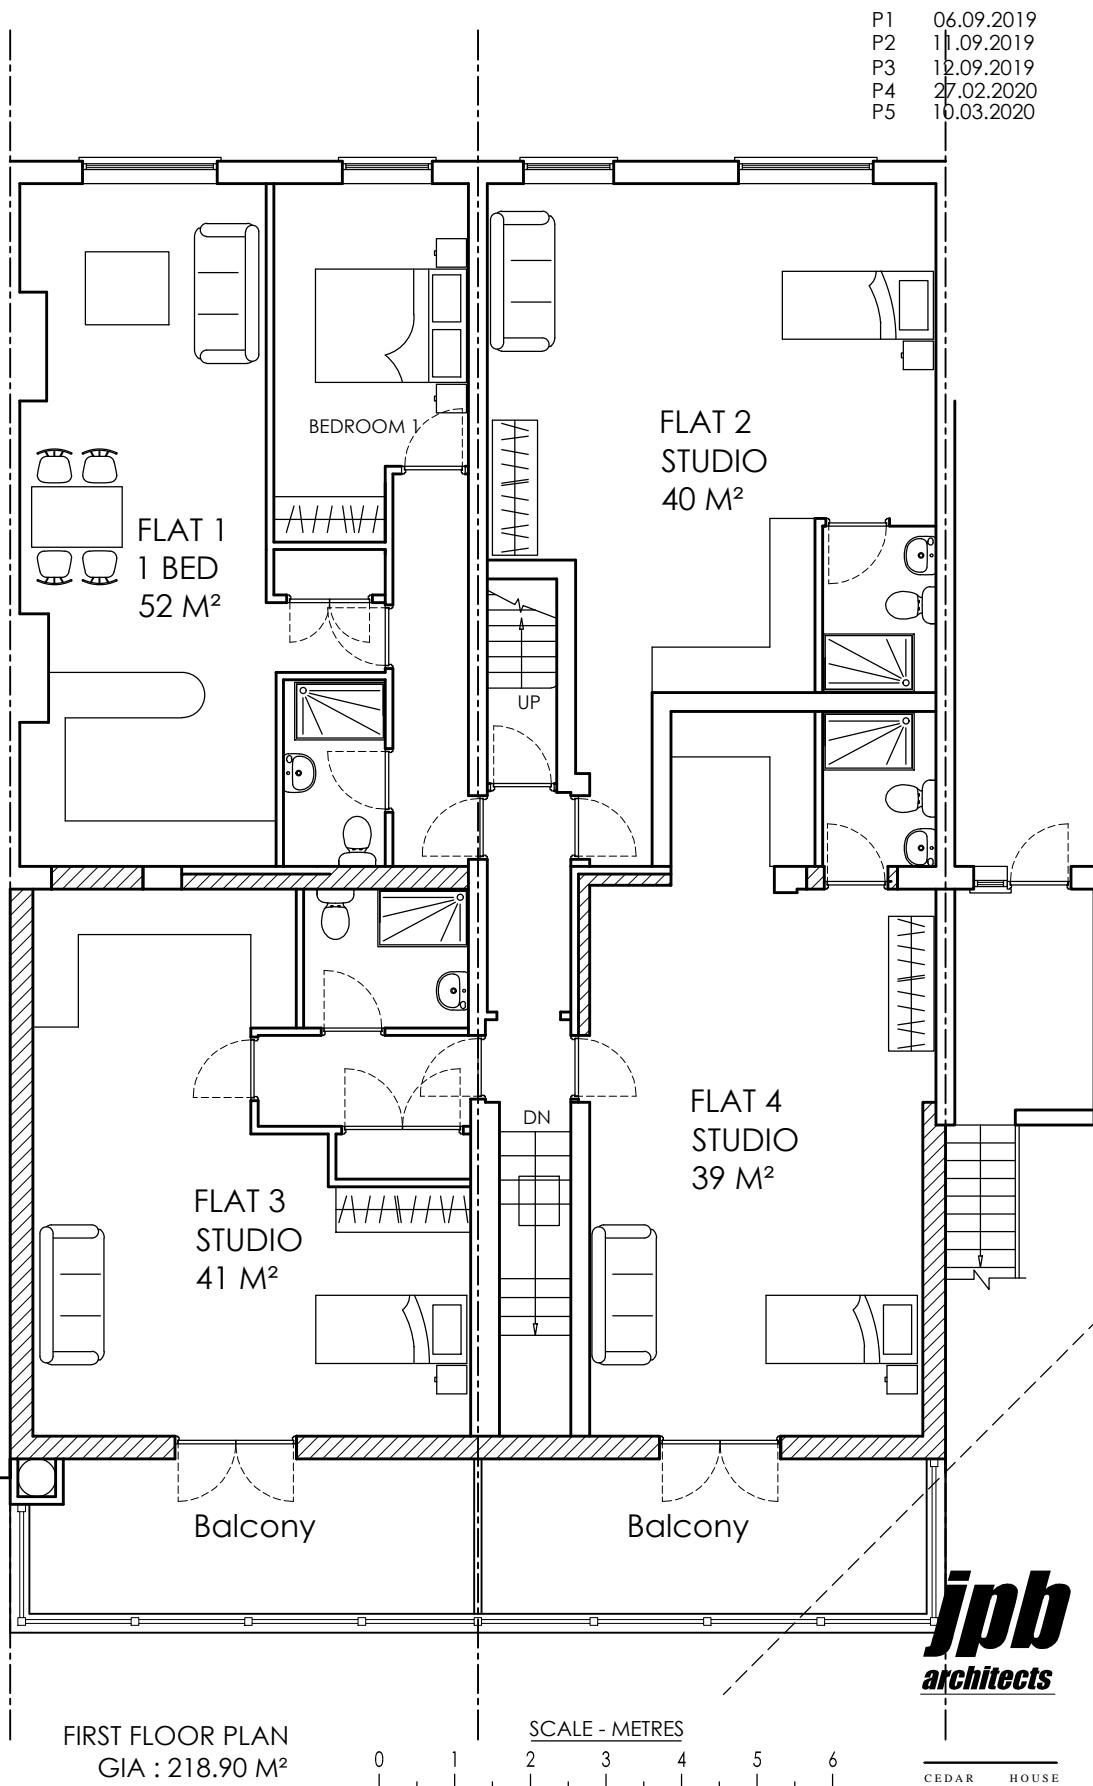

jpb
architects

CEDAR HOUSE
VINE LANE HILLINGDON
UB10 0NF
TEL: (01895) 272 446
FAX: (01895) 272 483
EMAIL: admin@jpbarchitects.co.uk

JOB TITLE
158-160 HIGH STREET,
RUISLIP HA4 8LJ

DRG TITLE
PROPOSED GROUND AND FIRST FLOOR PLANS

SCALE
1:100 @ A3

DATE
AUG 2019

JOB NO.
11013

DRG NO.
111

REV
P5