
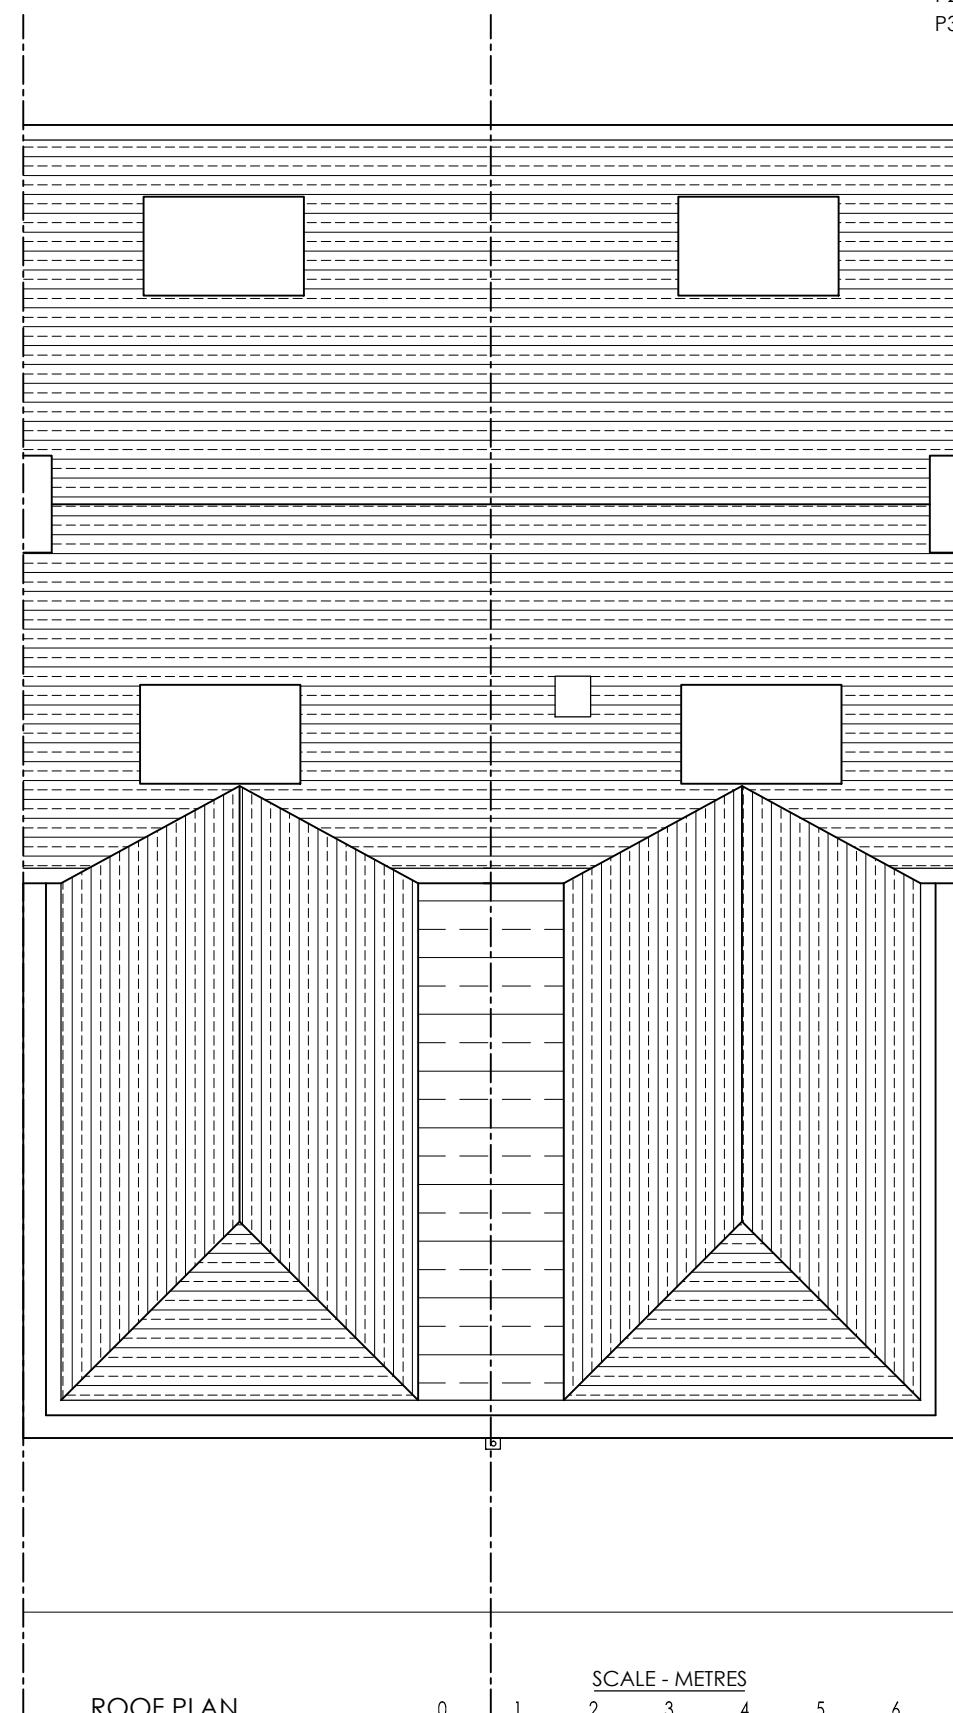


DO NOT SCALE FROM THIS DRAWING. ALL DIMENSIONS TO BE CHECKED ON SITE. ANY DISCREPANCIES MUST BE REPORTED TO THE ARCHITECT FOR VERIFICATION PRIOR TO COMMENCEMENT OF THE EFFECTED WORKS. IF IN DOUBT ASK. THIS DRAWING IS COPYRIGHT.

Rev No	Date	Revision note
P1	06.09.2019	Preliminary issue.
P2	19.02.2020	Flat roof replaced with pitched roof.
P3	27.02.2020	First floor extension reduced.

A

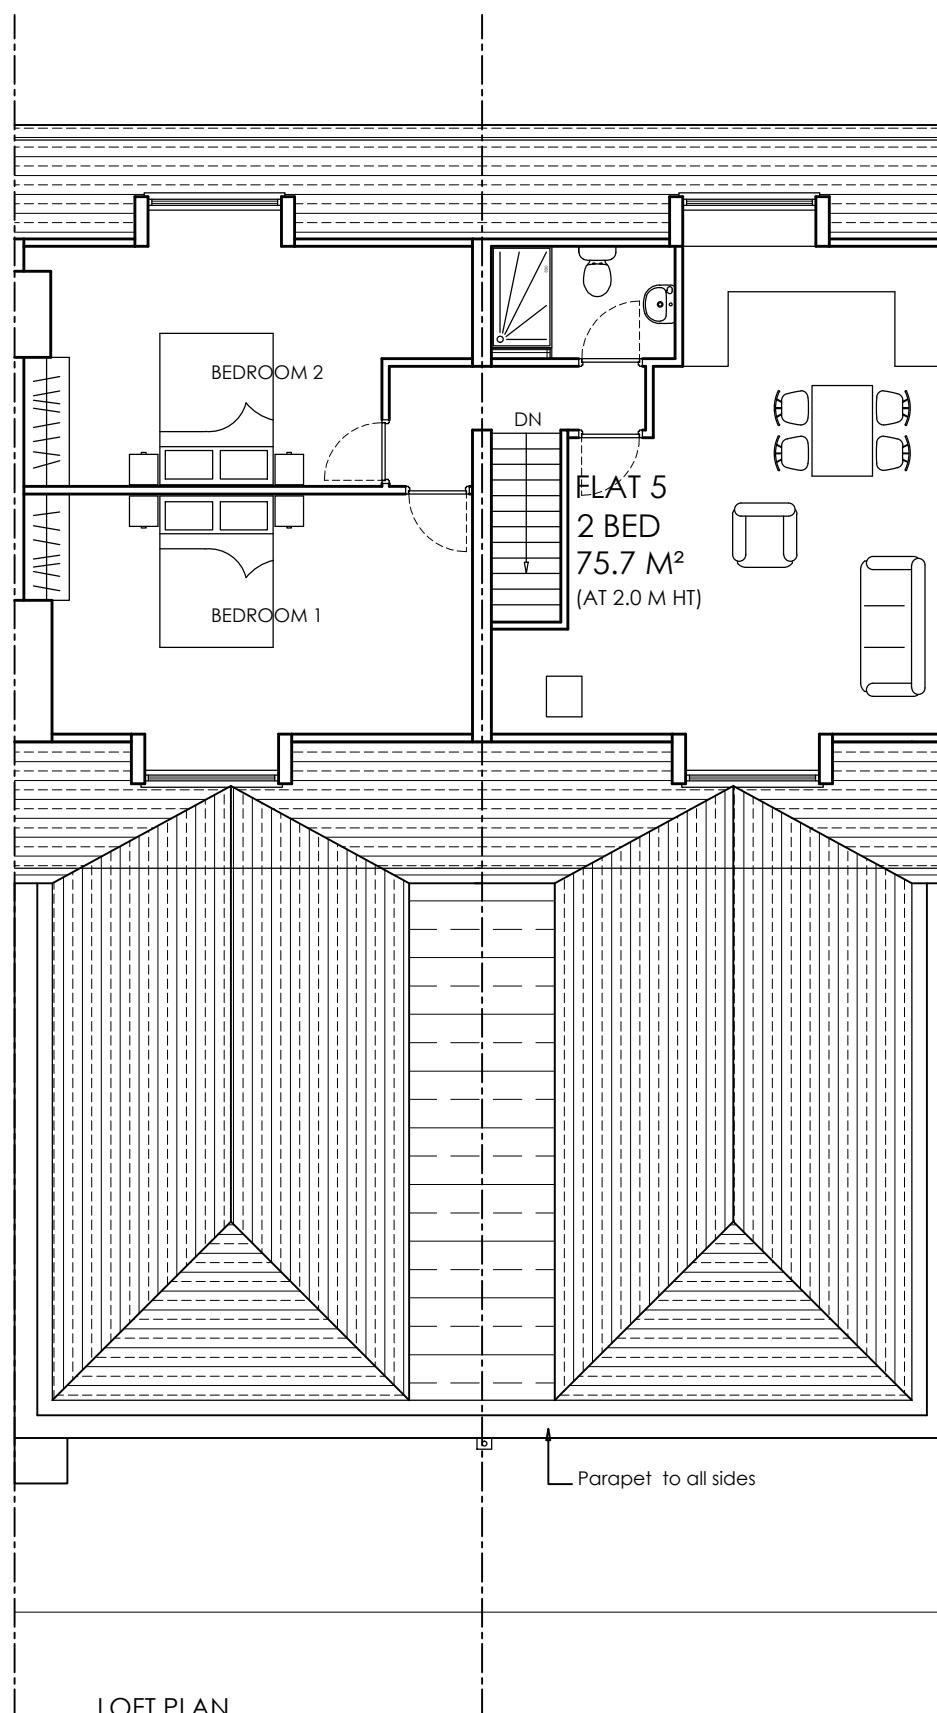

jpb
architects

158-160 HIGH STREET,
RUISLIP HA4 8LJ

DRG TITLE
PROPOSED LOFT AND ROOF PLANS

SCALE
1:100 @ A3
DATE
AUG 2019
JOB NO.
11013
DRG NO.
112
REV
P3

C E D A R H O U S E
V I N E L A N E H I L L I N G D O N
U X B R I D G E U B 1 0 0 N F
TEL : (01895) 272 446
FAX : (01895) 272 483
EMAIL : admin@jpbarchitects.co.uk