


© This drawing is the property of Oxbridge Design and Detailing Services Ltd. Copyright is reserved by them and is issued on the condition that it is not copied or disclosed by or to any unauthorised persons without the prior consent in writing.  
All Dimensions to be checked on site any discrepancies must be reported to Oxbridge Design and Detailing Services Ltd. prior to undertaking of any relevant works.  
Written dimensions to be follow in preference to scaled dimensions and all figured dimensions are millimetres unless otherwise stated.




## EXISTING FRONT ELEVATION

SCALE: 1:100

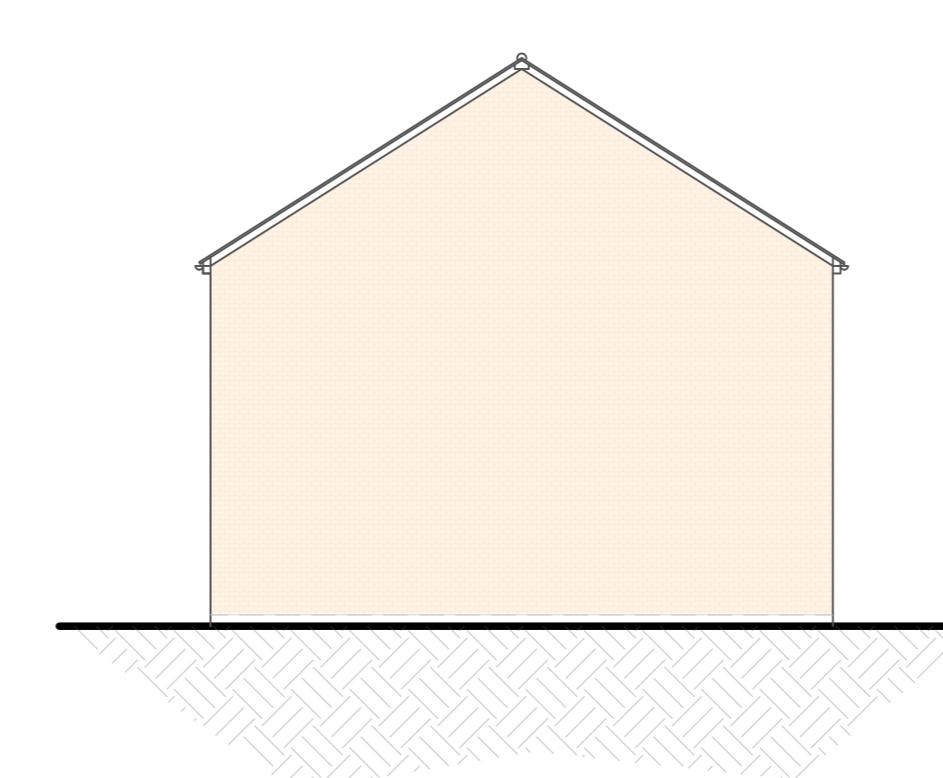

## EXISTING SIDE ELEVATION

SCALE: 1:10

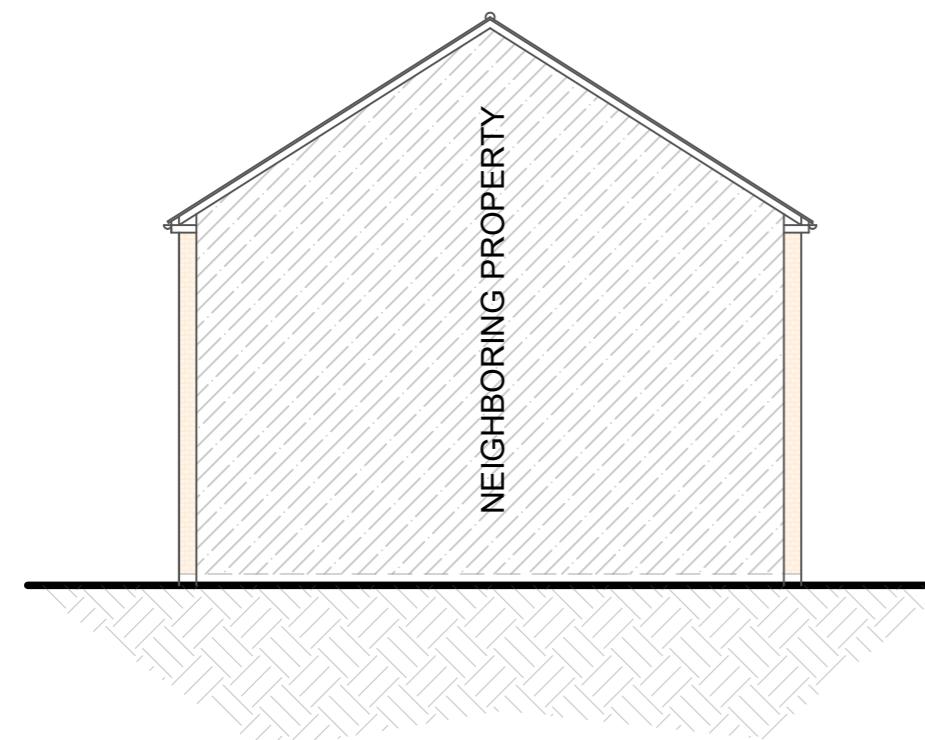

## EXISTING REAR ELEVATION

SCALE: 1:100



## EXISTING SIDE ELEVATION

SCALE: 1:100

REV	DATE	DRAWN BY	DESCRIPTION			
<h1>Oxbridge Design</h1> <h2>&amp; DETAILING SERVICES</h2> <p>The Studio, at 114 High Street, Chalgrove, OX44 7ST  T. 01895 255791  E. <a href="mailto:info@oxbridgedesign.co.uk">info@oxbridgedesign.co.uk</a>  W. <a href="http://www.oxbridgedesign.co.uk">www.oxbridgedesign.co.uk</a></p> 						
8m						
6m						
4m	<p><u>CLIENT</u> MR S PATEL</p>					
2m	<p><u>PROJECT</u> 48 CEDAR AVENUE, RUISLIP MIDDLESEX, HA4 6UH</p>					
0m	<p><u>TITLE</u> PROPOSED SINGLE STOREY REAR AND SIDE EXTENSION AND OUTBUILDING EXISTING ELEVATIONS</p>					
SCALE 1:100	DATE NOV 2024	SCALE 1:100	DRN LE	DRG NO 24_79_02	REV	SIZE A2