





EXISTING FRONT ELEVATION  
(UNALTERED)

SCALE: 1:100

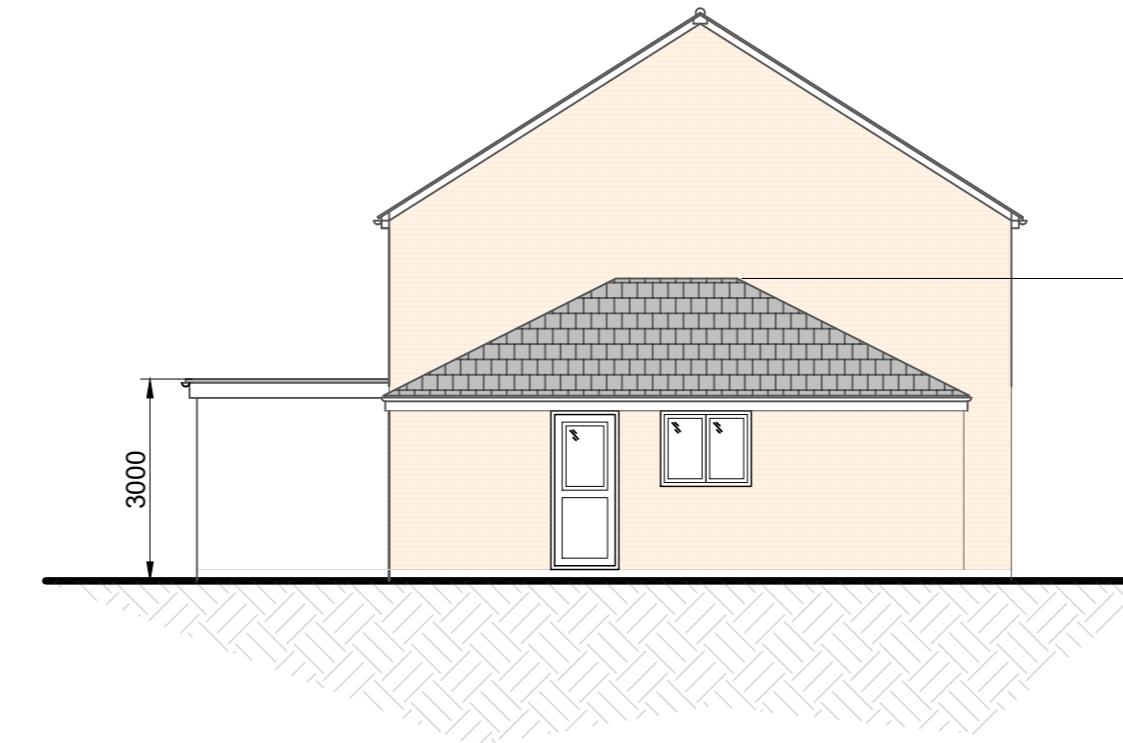

PROPOSED SIDE ELEVATION

SCALE: 1:100

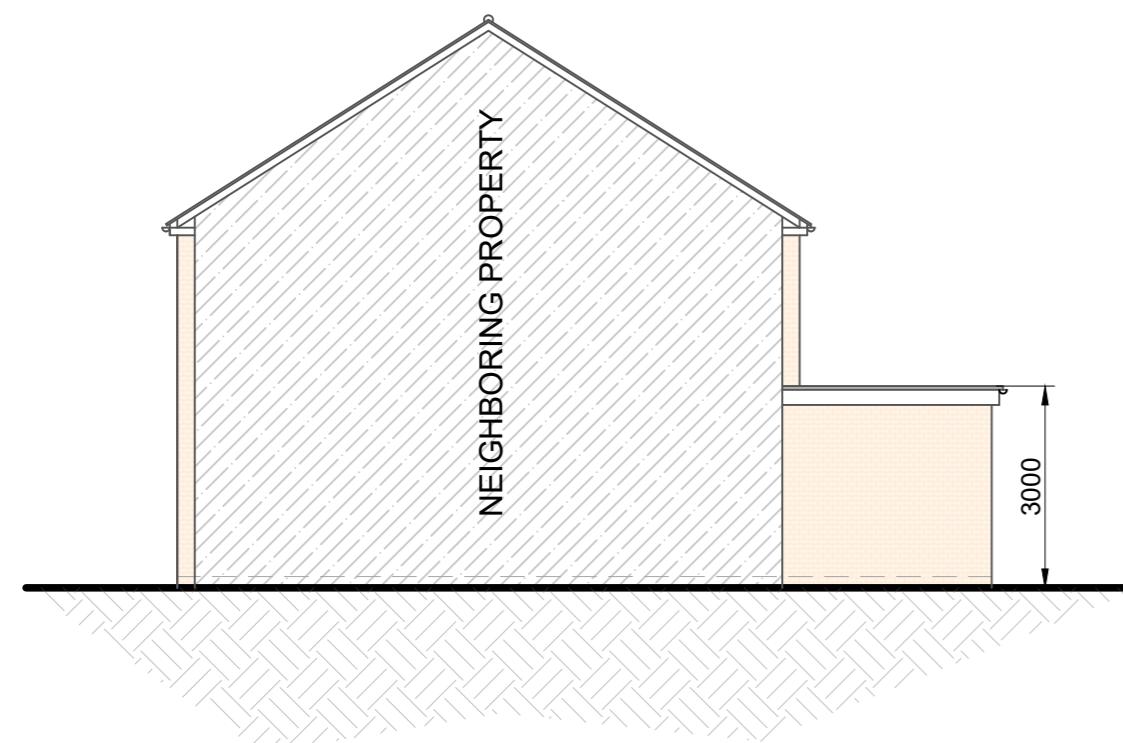

PROPOSED REAR ELEVATION

SCALE: 1:100



PROPOSED SIDE ELEVATION

SCALE: 1:100

B	DEC 2024	LE	DIMENSIONS ADDED
A	DEC 2024	LE	CLIENTS REVISION
REV	DATE	DRAWN BY	DESCRIPTION

8m	6m	4m	2m	0m
OXBRIDGE DESIGN & DETAILING SERVICES	The Studio, at 114 High Street, Chalgrove, OX44 7ST	T. 01895 255791	E. info@oxbridgedesign.co.uk	W. www.oxbridgedesign.co.uk
CLIENT	MRS PATEL			
PROJECT	48 CEDAR AVENUE, RUISLIP	MIDDLESEX, HA4 6UH		
TITLE	PROPOSED SINGLE STOREY REAR AND SIDE EXTENSION AND OUTBUILDING PROPOSED ELEVATIONS			
DATE	NOV 2024	SCALE	1:100	
		DRN	LE	
		DRG NO	24_79_04	
REV	B	SIZE	A2	

