



Note: The Drawings is for planning purpose and should not be used for construction.
 All dimensions should be confirmed on site and any deviation should be reported back to designer.

BW Brickwork
PR Painted Render/block

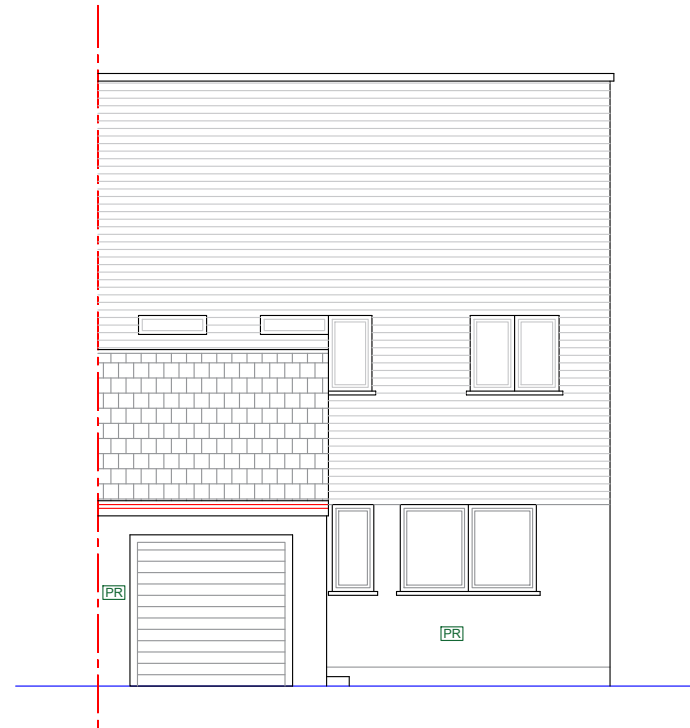


Existing Front Elevation

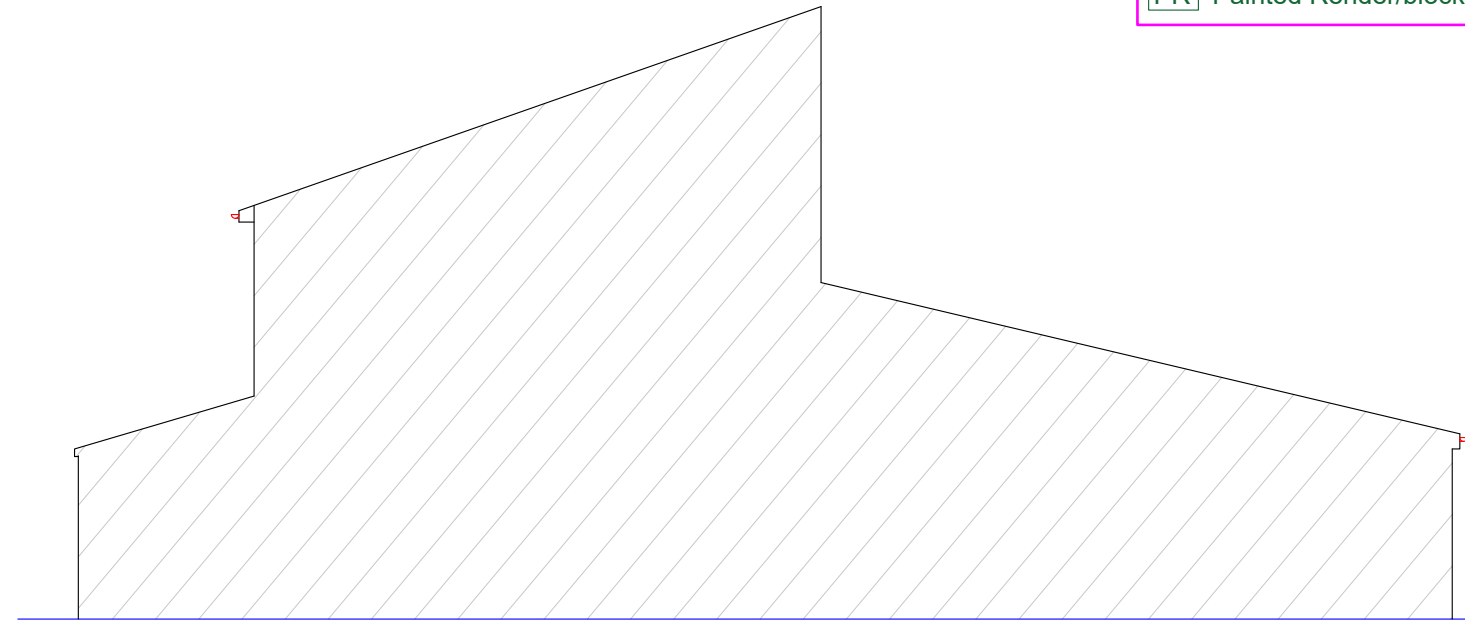

Existing Side Elevation (LHS)



Existing Rear Elevation

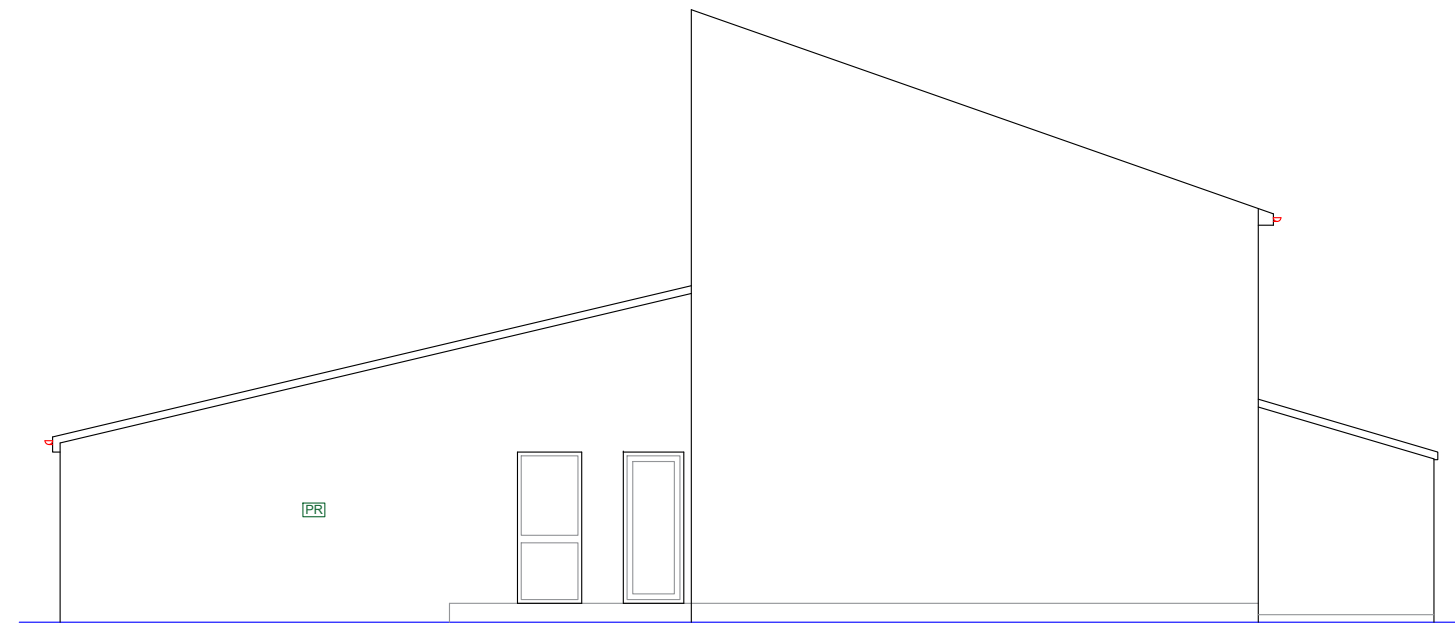

Existing Side Elevation (RHS)

Proposed Development:
 Single Storey Rear Extension
 and Garage Conversion

Site Address:
 30 Reid Close
 Pinner
 HA5 2QD

Revisions:

| Rev | Date | Description |
|-----|------------|-------------|
| A | 13/04/2026 | |
| | | |
| | | |
| | | |

Drawing Description:
 Existing Elevations

Drawing No:
 ART/2026/RE30RC/EE

Scale: 1:100
 Paper Size: A3
 Sheet No: 3 of 7



ART CONSULTANTS (UK) LTD
 113 LONG LANE
 STANWELL
 TW19 7AL
 M:07960071377
 E: ARTCONSULTANTSUK@GMAIL.COM