



Note: The Drawings is for planning purpose and should not be used for construction.  
 All dimensions should be confirmed on site and any deviation should be reported back to designer.

BW	Brickwork
PR	Painted Render/block

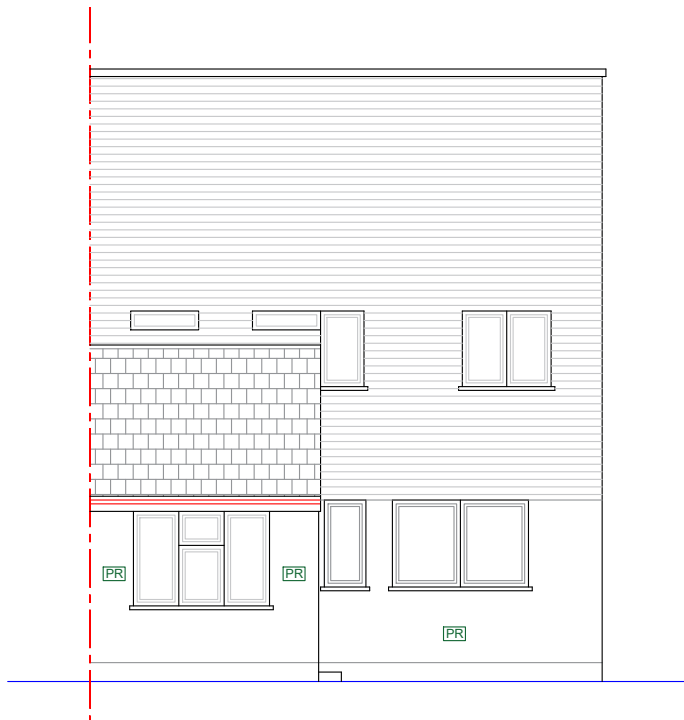


Proposed Front Elevation

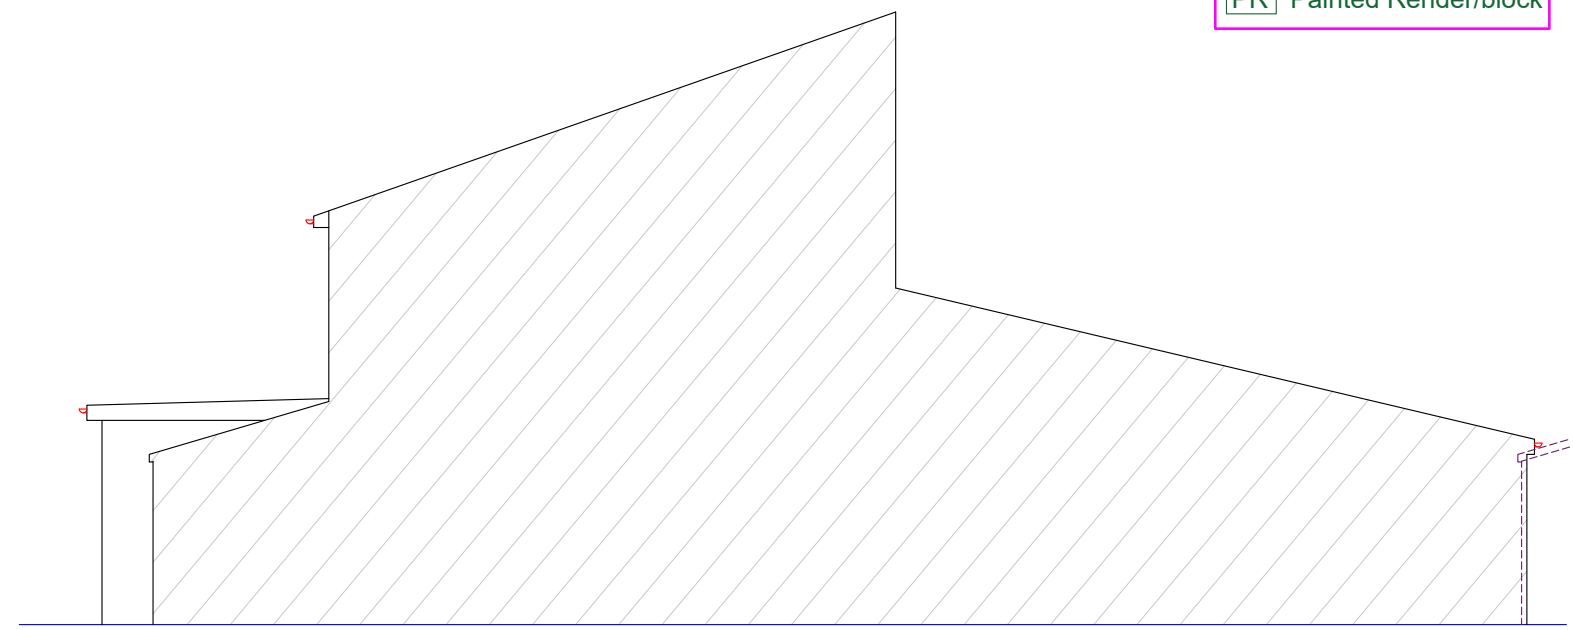

Proposed Side Elevation (LHS)



Proposed Rear Elevation

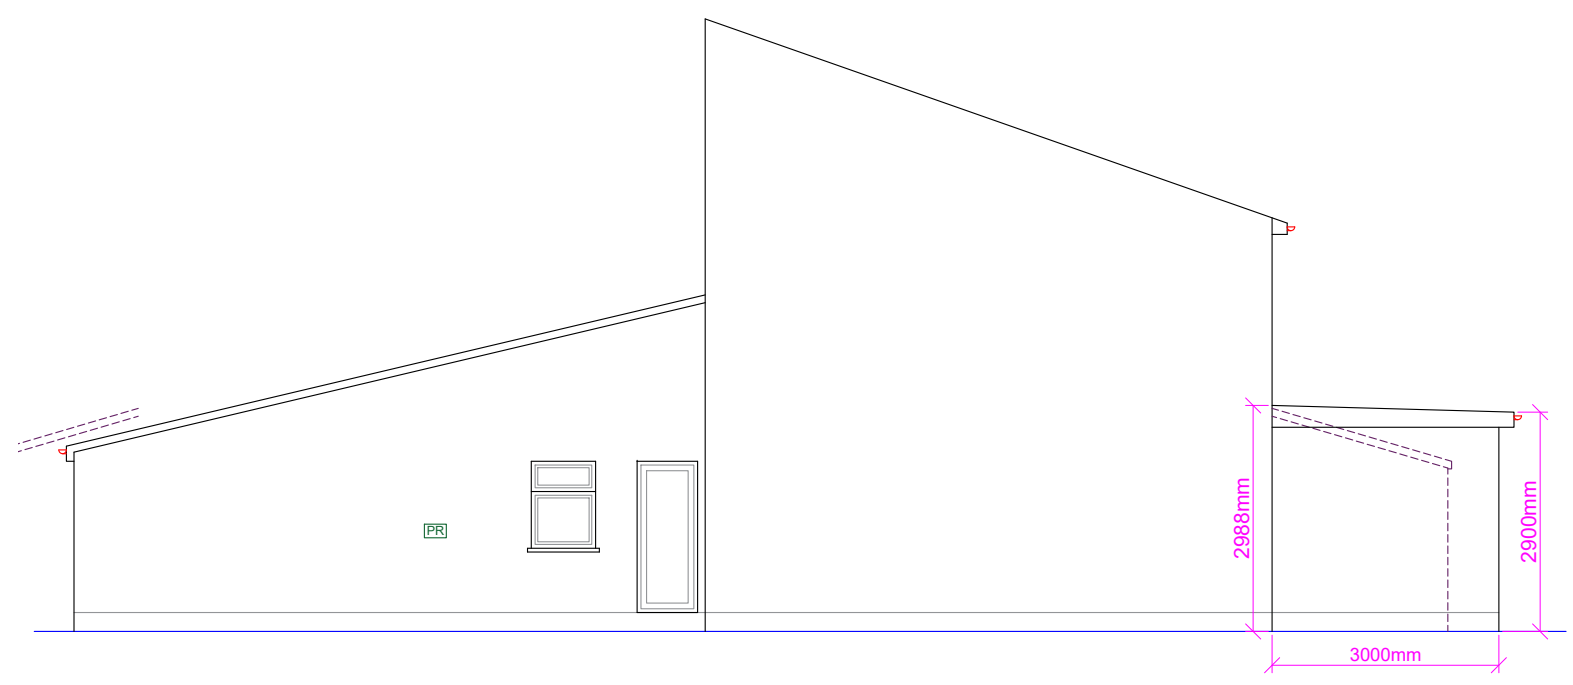

Proposed Side Elevation (RHS)

<p><b>Proposed Development:</b>          Single Storey Rear Extension and Garage Conversion</p>	<p><b>Site Address:</b>          30 Reid Close          Pinner          HA5 2QD</p>	<p><b>Revisions:</b></p> <table border="1"> <thead> <tr> <th>Rev</th> <th>Date</th> <th>Description</th> </tr> </thead> <tbody> <tr> <td>A</td> <td>13/04/2026</td> <td></td> </tr> <tr> <td> </td> <td> </td> <td> </td> </tr> <tr> <td> </td> <td> </td> <td> </td> </tr> <tr> <td> </td> <td> </td> <td> </td> </tr> </tbody> </table>	Rev	Date	Description	A	13/04/2026											<p><b>Drawing Description:</b>          Proposed Elevations</p> <p><b>Drawing No:</b>          ART/2026/RE30RC/PE</p>	<p>Scale: 1:100          Paper Size: A3          Sheet No: 4 of 7</p>	<p>ART CONSULTANTS (UK) LTD          113 LONG LANE          STANWELL          TW19 7AL          M:07960071377          E: ARTCONSULTANTSUK@GMAIL.COM</p>
Rev	Date	Description																		
A	13/04/2026																			