



Note: This Drawing is for planning purpose and should not be used for construction.  
All dimensions should be confirmed on site and any deviation should be reported back to designer.

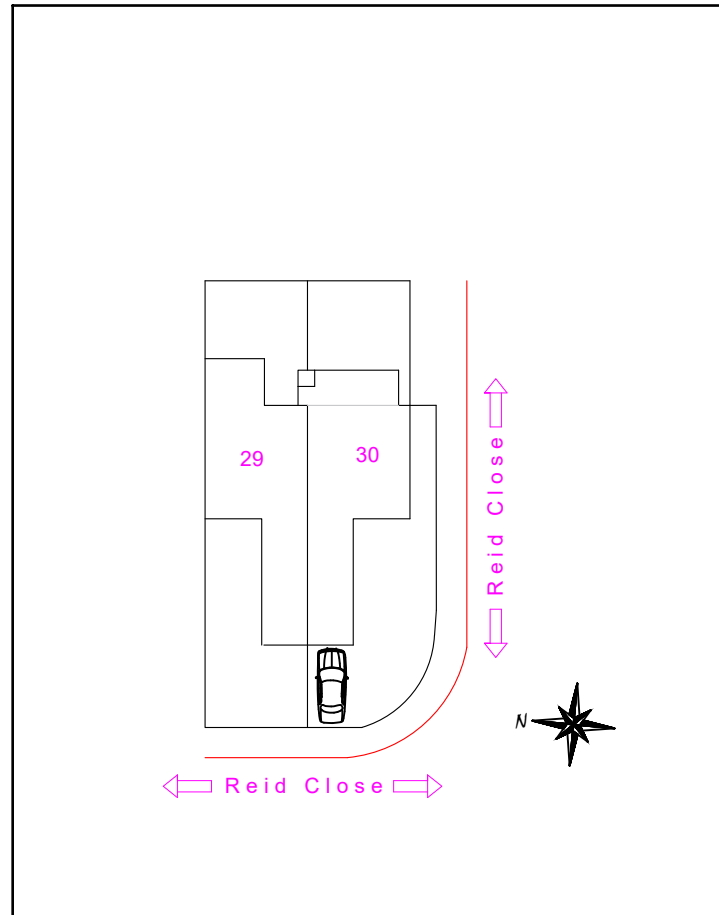

Site Plan @ 1:500

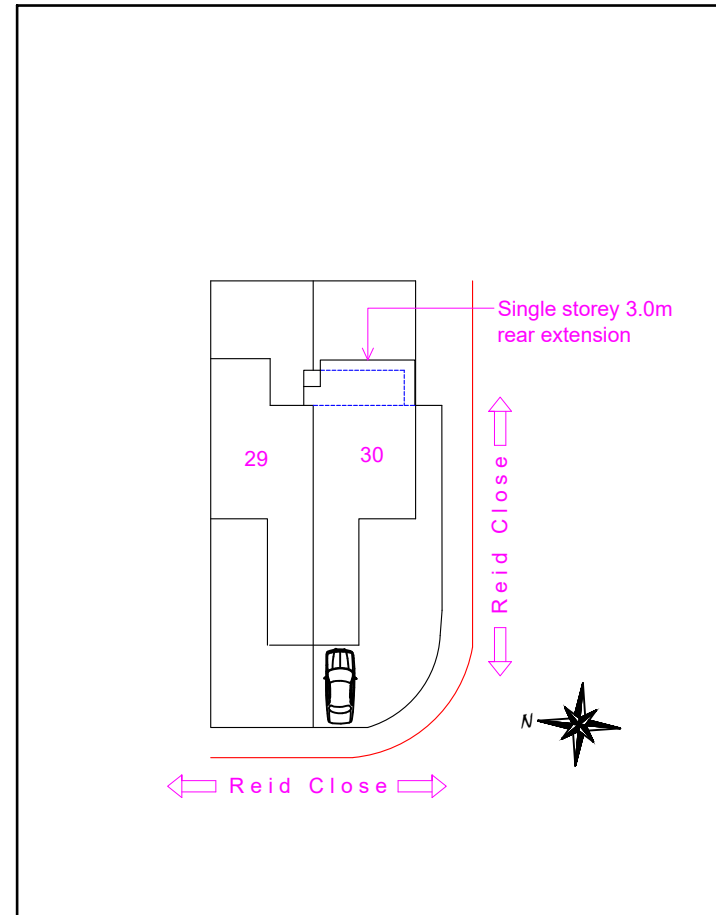

Site Plan @ 1:500



Location Plan @ 1:1250

**Proposed Development:**  
Single Storey Rear Extension  
and Garage Conversion

**Site Address:**  
30 Reid Close  
Pinner  
HA5 2QD

Revisions:

Rev	Date	Description
A	13/04/2026	

**Drawing Description:**  
Site plan & Location Plan

**Drawing No:**  
ART/2026/RE30RC/SPLP

Scale: 1:500, 1:1250  
Paper Size: A3  
Sheet No: 7 of 7



ART CONSULTANTS (UK) LTD  
113 LONG LANE  
STANWELL  
TW19 7AL  
M:07960071377  
E: ARTCONSULTANTSUK@GMAIL.COM