



Existing First Floor Plan

Scale:1:100

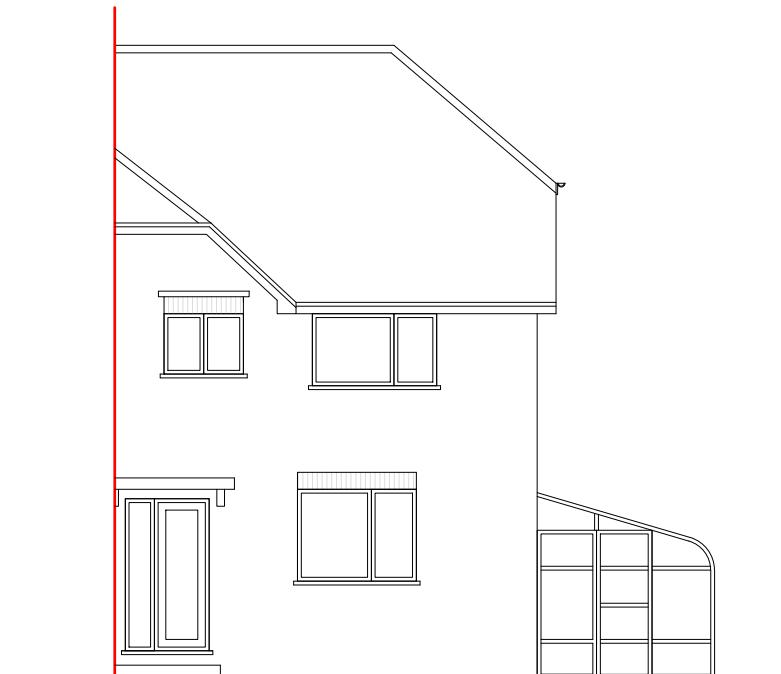


Existing Front Elevation

Scale:1:100

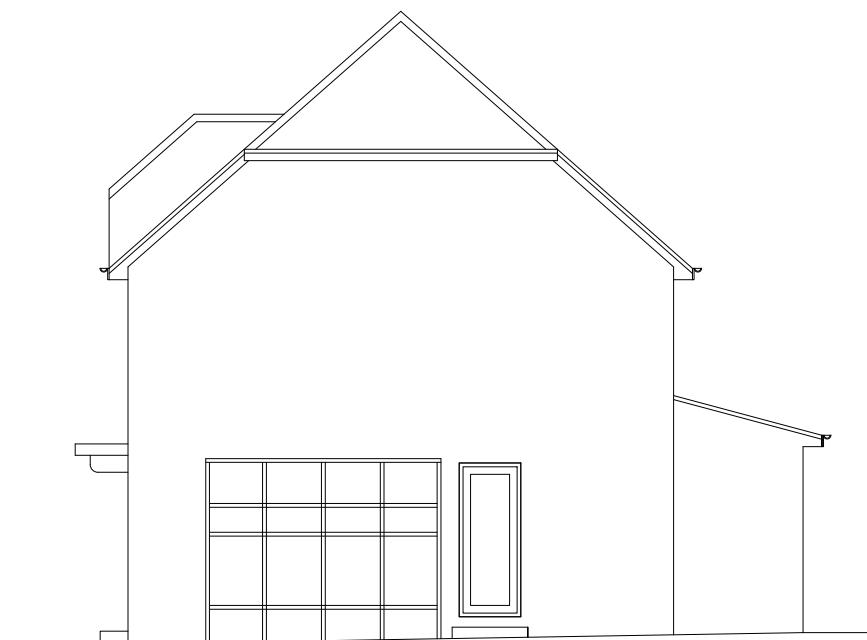

Existing Side Elevation

Scale:1:100

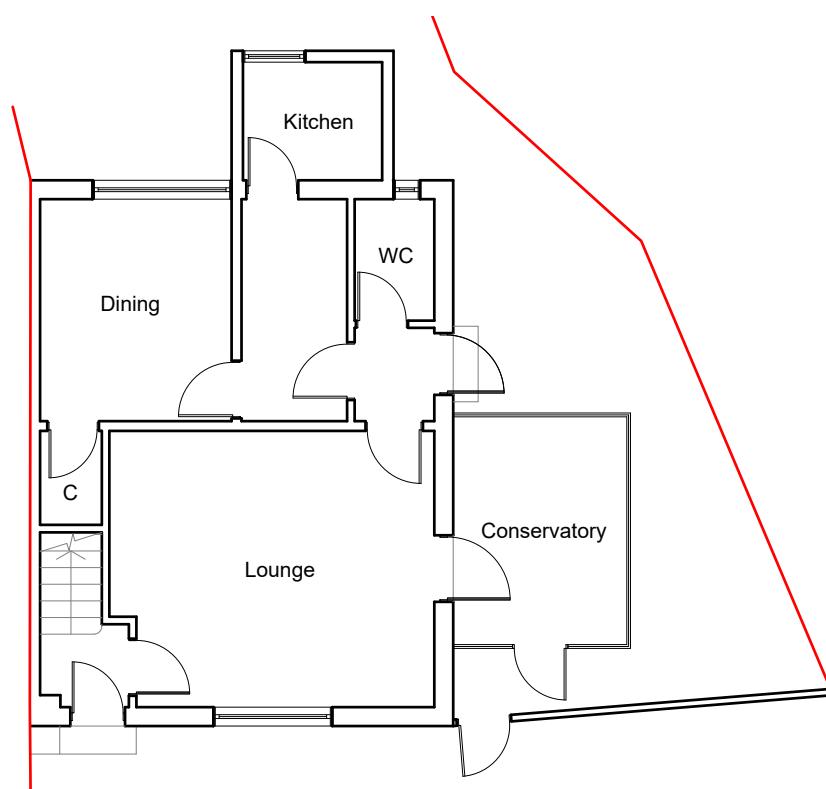


Existing Ground Floor Plan

Scale:1:100




Existing Rear Elevation

Scale:1:100

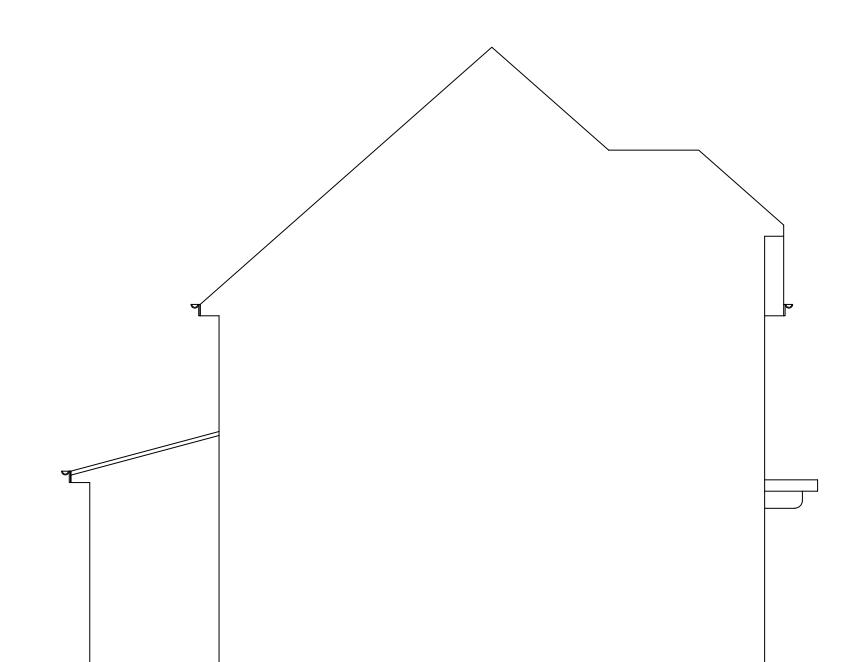

Existing Side Elevation

Scale:1:100

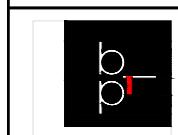

BANCIL
PARTNERSHIP
LTD

Dimensions to be verified on site
DO NOT SCALE FROM THIS DRAWING.
Any areas indicated on this drawing are for guidance only.
No responsibility is taken for their accuracy.

This drawing is the property of **BANCIL PARTNERSHIP LTD**

Copyright is reserved by them and the drawing is issued on the condition that it is not copied, reproduced, retained or disclosed to any unauthorised person, either wholly or in part without the consent in writing of **BANCIL PARTNERSHIP LTD**

131 Heston Road, Heston, Middx, TW5 0RD Tel: 020 8574 4546 Fax: 020 8574 4526

Site Address:

18 Green Lane
Hillingdon
UB8 3ED

Client Detail:

18 Green Lane
Hillingdon
UB8 3ED

Title:

Existing Floor Plans
Existing Elevations

Drawn By:

NM

Revisions:

Checked By:

PP

Rev | Revision

Date:

01/2025

Date

Drawing No.:

PL1/VP/2998 - 01

SYMBOL	DESCRIPTION
(SD)	MAINS OPERATED SMOKE DETECTOR
(E)	EMERGENCY LIGHT
(CU)	CONSUMER UNIT
→	FIRE EXIT SIGN
●	EXTRACT FAN
(HD)	HEAT DETECTOR
◇	EXTERNAL LIGHT
F	FIRE PANEL
(AP)	-assembly point
→	-fire exit
●	- fire extinguisher



NOTE:- CAT 6 CABLE AND SKY PLUS CABLE TO BE USED

(SD) Smoke alarm and heat alarms as per BS 5446-2 :2003
 (HD) Smoke alarm and heat alarms as per BS 5446-2 :2003
 (E) Emergency Lights as per BS 5266-1 :2005

FD30 All doors to be half hour fire check door unless otherwise stated.

All steel to have 1Hr.Fire Protection

All windows to have 0.33m² min openable area with 450mm in either direction.

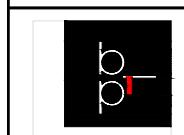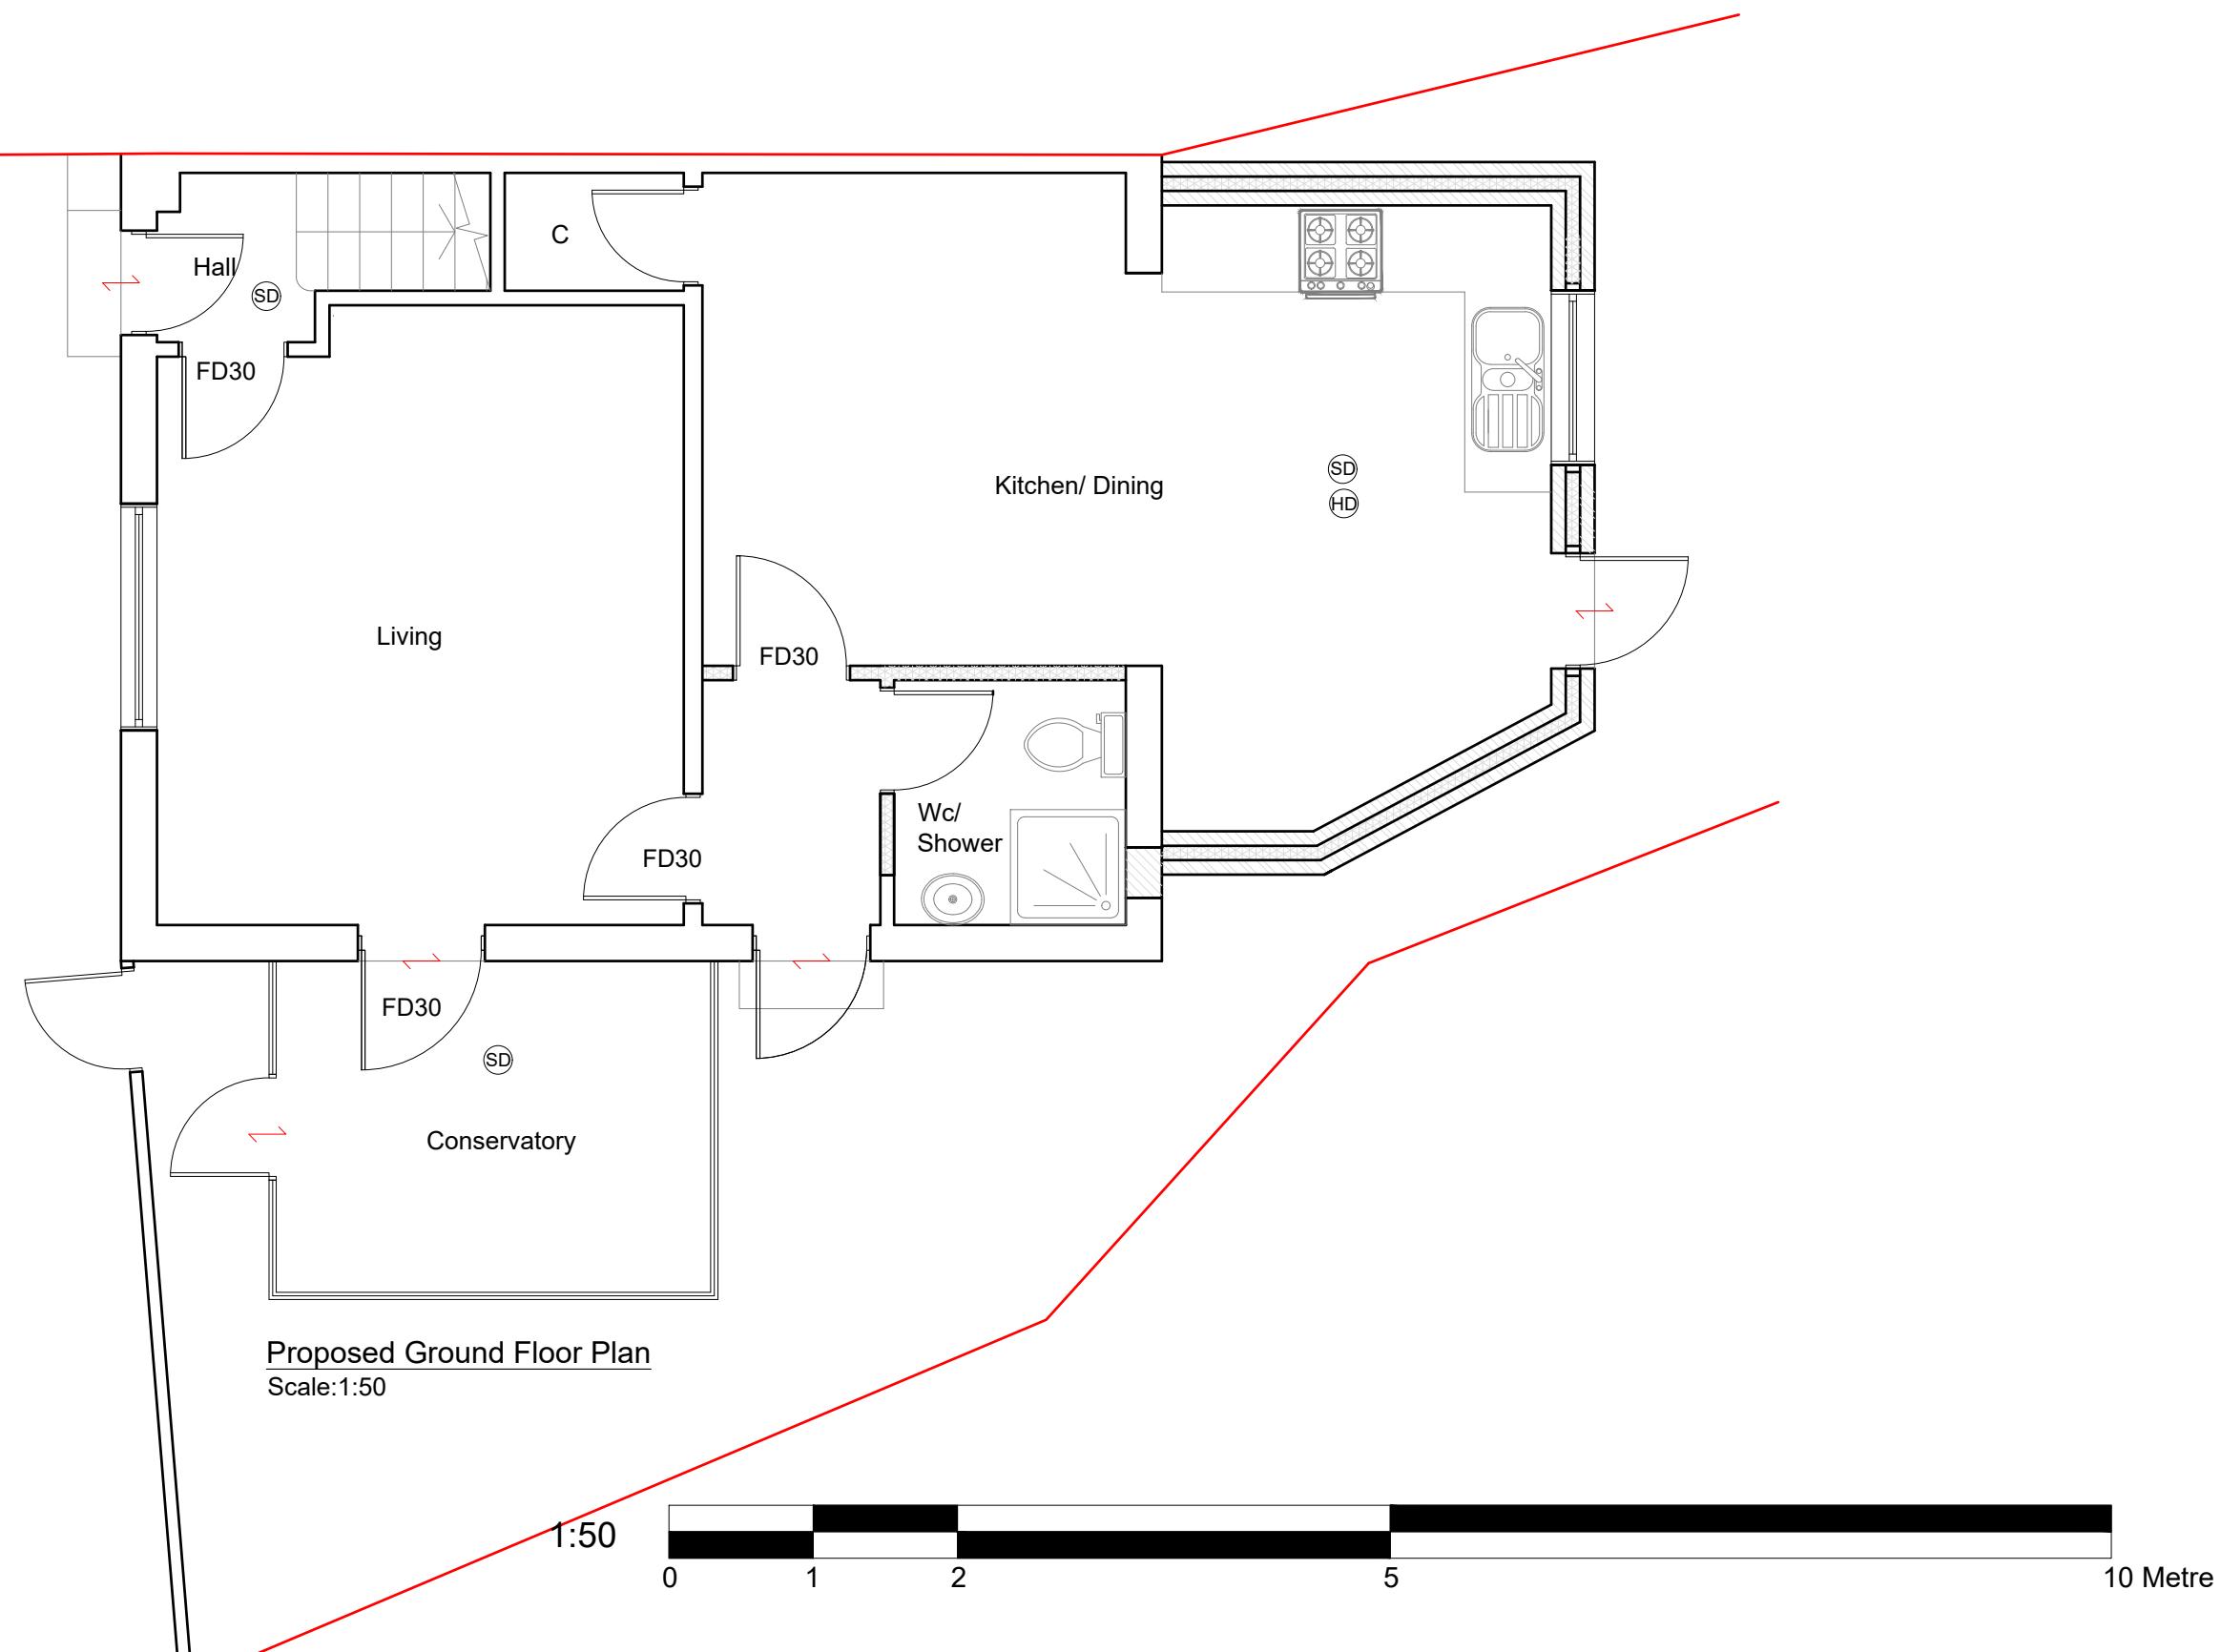

BANCIL
PARTNERSHIP
LTD

Dimensions to be verified on site
DO NOT SCALE FROM THIS DRAWING.
Any areas indicated on this drawing are for guidance only.
No responsibility is taken for their accuracy.

This drawing is the property of **BANCIL PARTNERSHIP LTD**

Copyright is reserved by them and the drawing is issued on the condition that it is not copied, reproduced, retained or disclosed to any unauthorised person, either wholly or in part without the consent in writing of **BANCIL PARTNERSHIP LTD**

131 Heston Road, Heston, Middx, TW5 0RD Tel: 020 8574 4546 Fax: 020 8574 4526

Site Address:

18 Green Lane
Hillingdon
UB8 3ED

Client Detail:

18 Green Lane
Hillingdon
UB8 3ED

Title:

Proposed Floor Plan

Drawn By:

NM

Revisions:

Checked By:

PP

Rev

Date:

01/2025

Revision

Drawing No.:

PL1/VP/2998 - 02

Date

SYMBOL	DESCRIPTION
SD	MAINS OPERATED SMOKE DETECTOR
E	EMERGENCY LIGHT
CU	CONSUMER UNIT
→	FIRE EXIT SIGN
●	EXTRACT FAN
HD	HEAT DETECTOR
○	EXTERNAL LIGHT
■	FIRE PANEL
AP	-assembly point
→	-fire exit
●	- fire extinguisher

NOTE:- CAT 6 CABLE AND SKY PLUS CABLE TO BE USED

SD Smoke alarm and heat alarms as per BS 5446-2 :2003


HD Smoke alarm and heat alarms as per BS 5446-2 :2003

E Emergency Lights as per BS 5266-1 :2005

FD30 All doors to be half hour fire check door unless otherwise stated.

All steel to have 1Hr.Fire Protection


All windows to have 0.33m² min openable area with 450mm in either direction.

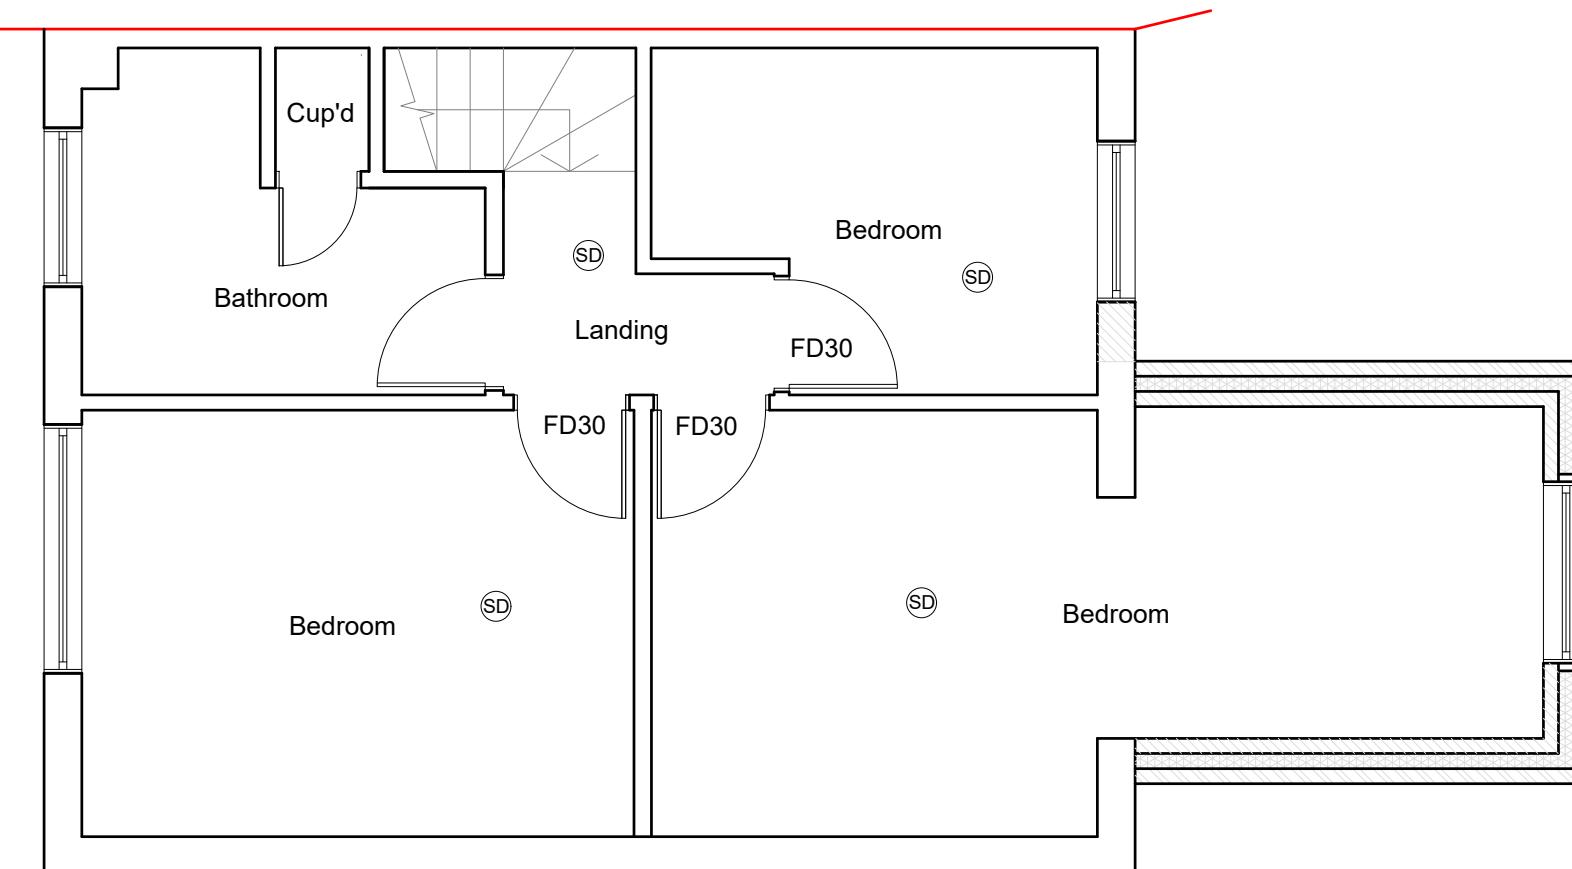

Proposed First Floor Plan

Scale:1:50

1:50

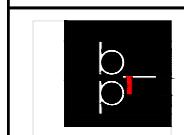

BANCIL
PARTNERSHIP
LTD

Dimensions to be verified on site
DO NOT SCALE FROM THIS DRAWING.
Any areas indicated on this drawing are for guidance only.
No responsibility is taken for their accuracy.

This drawing is the property of **BANCIL PARTNERSHIP LTD**

Copyright is reserved by them and the drawing is issued on the condition that it is not copied, reproduced, retained or disclosed to any unauthorised person, either wholly or in part without the consent in writing of **BANCIL PARTNERSHIP LTD**

131 Heston Road, Heston, Middx, TW5 0RD Tel: 020 8574 4546 Fax: 020 8574 4526

Site Address:

18 Green Lane
Hillingdon
UB8 3ED

Client Detail:

18 Green Lane
Hillingdon
UB8 3ED

Title:

Proposed Floor Plan

Drawn By: NM

Revisions:

Checked By: PP


Rev | Revision

Date: 01/2025

Date

Drawing No. PL1/VP/2998 - 03

Scale: 1:50 Paper Size: A3

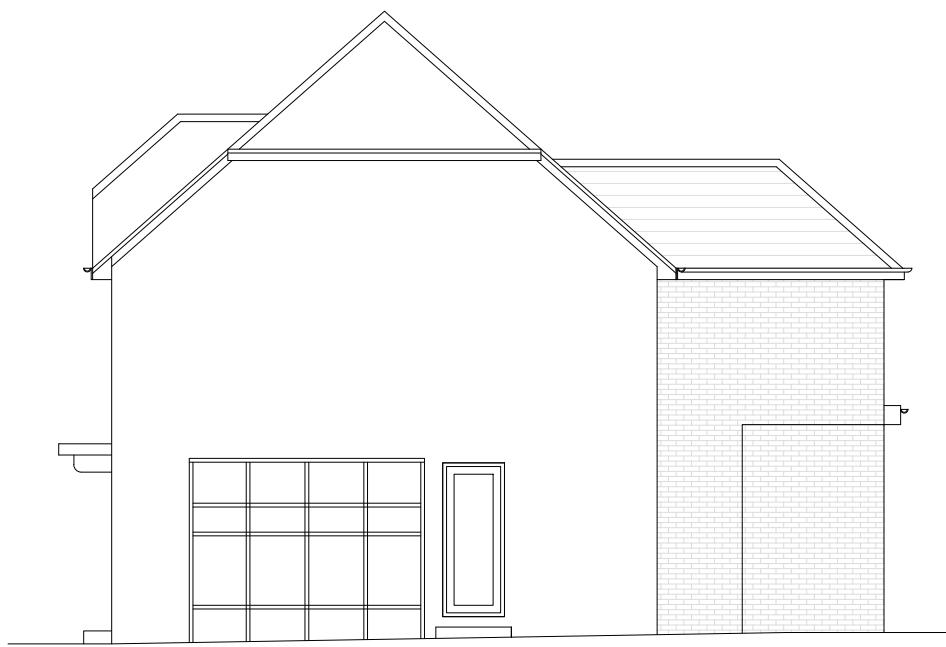


Proposed Side Elevation

Scale:1:100



Proposed Rear Elevation

Scale:1:100

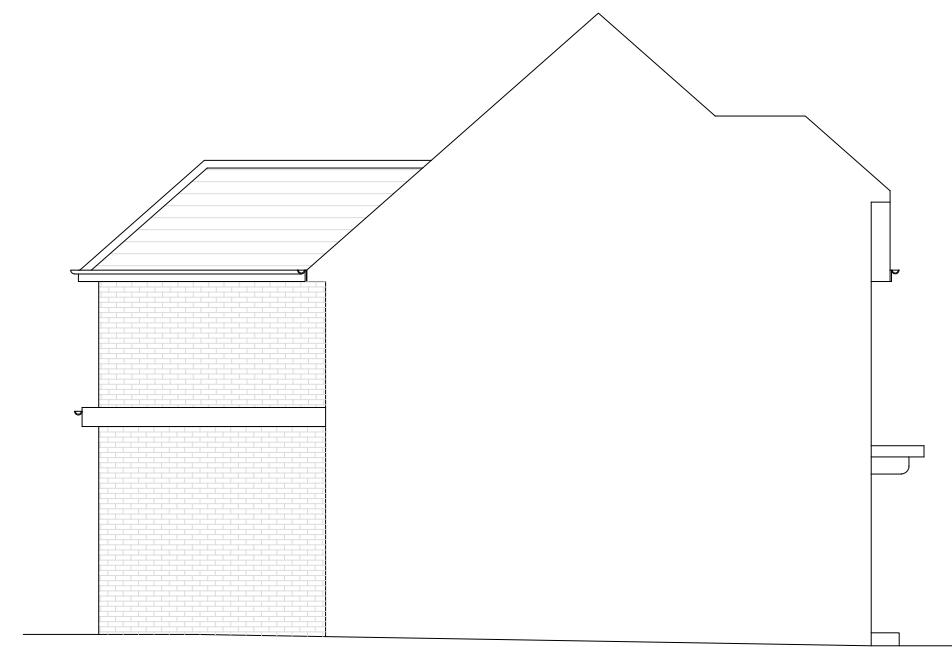

Proposed Side Elevation

Scale:1:100

1:100 0 1 2 5 10 Metre