


GENERAL NOTES:

1. ALL DIMENSIONS ARE IN MILLIMETER.
2. VERIFY ALL DIMENSIONS AND CONDITIONS BEFORE BUILDING OR STARTING CONSTRUCTION. NOTIFY THE DESIGNER IMMEDIATELY OF ANY DISCREPANCY OR VARIATION.
3. ALL WORK TO COMPLY WITH CURRENT BUILDING REGULATIONS AND CODES OF PRACTICE




Scale 1:100

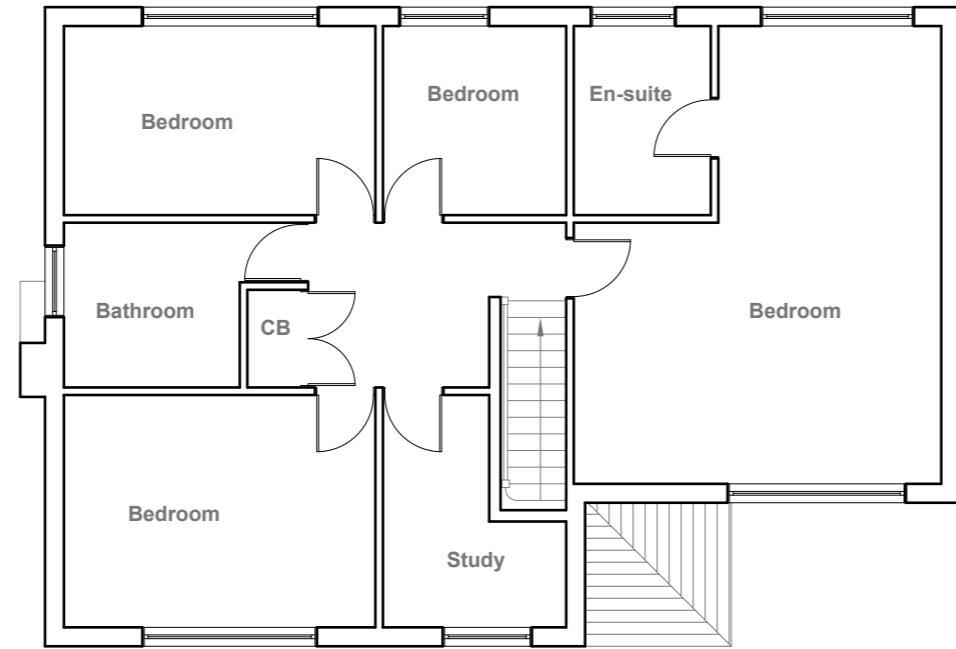

Existing First Floor Plan

Scale 1:100

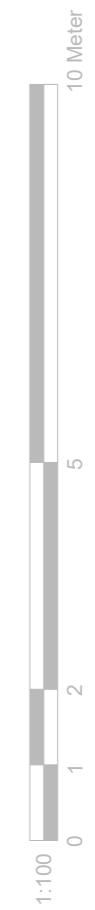

Title:

## Existing Floor Plans

|  |                           |
|--|---------------------------|
| Site Address                                   | Scale: 1:100 @A3          |
| 3 Beaudesert Mews,<br>West Drayton.<br>UB7 7PE | Date: 31/05/2024          |
|  | Drawing No.: 2024/088 -01 |
|  | Drawn By: RO              |
| Revision Date:                                 |                           |
|  |                           |
|  |                           |
| e:mail -                                       | faluckpatel@yahoo.com     |
|  | (M) +44 (0) 7871 466 254  |



**Existing Front Elevation**

Scale 1:100




**Existing Side Elevation**

Scale 1:100



**Existing Rear Elevation**

Scale 1:100

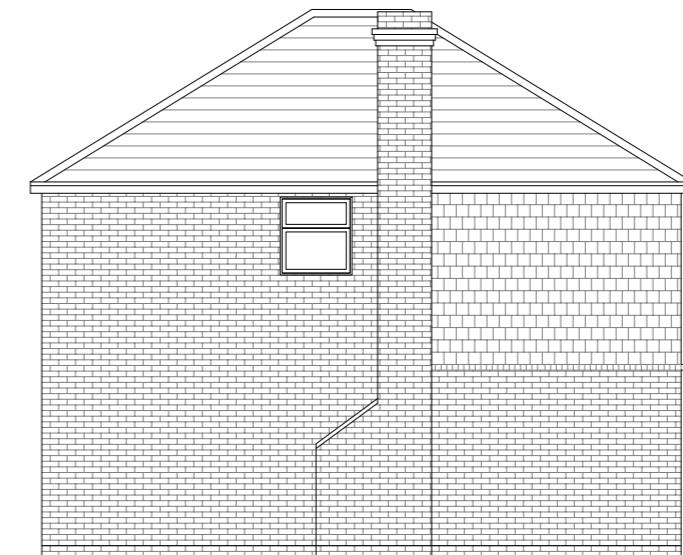

**Existing Side Elevation**

Scale 1:100

10 Meter  
5  
2  
1  
0  
1:100

GENERAL NOTES:  
1. ALL DIMENSIONS ARE IN MILLIMETER.  
2. VERIFY ALL DIMENSIONS AND CONDITIONS BEFORE BUILDING OR  
STARTING CONSTRUCTION. NOTIFY THE DESIGNER IMMEDIATELY OF ANY  
DISCREPANCY OR VARIATION.  
3. ALL WORK TO COMPLY WITH CURRENT BUILDING REGULATIONS  
AND CODES OF PRACTICE

Title:


## Existing Elevations

Site Address  
3 Beaudesert Mews,  
West Drayton.  
UB7 7PE

Scale: 1:100 @A3  
Date: 31/05/2024  
Drawing No.:  
2024/088 -02  
Drawn By:  
RO


Revision Date:  
\_\_\_\_\_  
\_\_\_\_\_  
\_\_\_\_\_  
\_\_\_\_\_  
e:mail -  
faluckpatel@yahoo.com  
(M) +44 (0) 7871 466 254

**Faluck  
Patel**

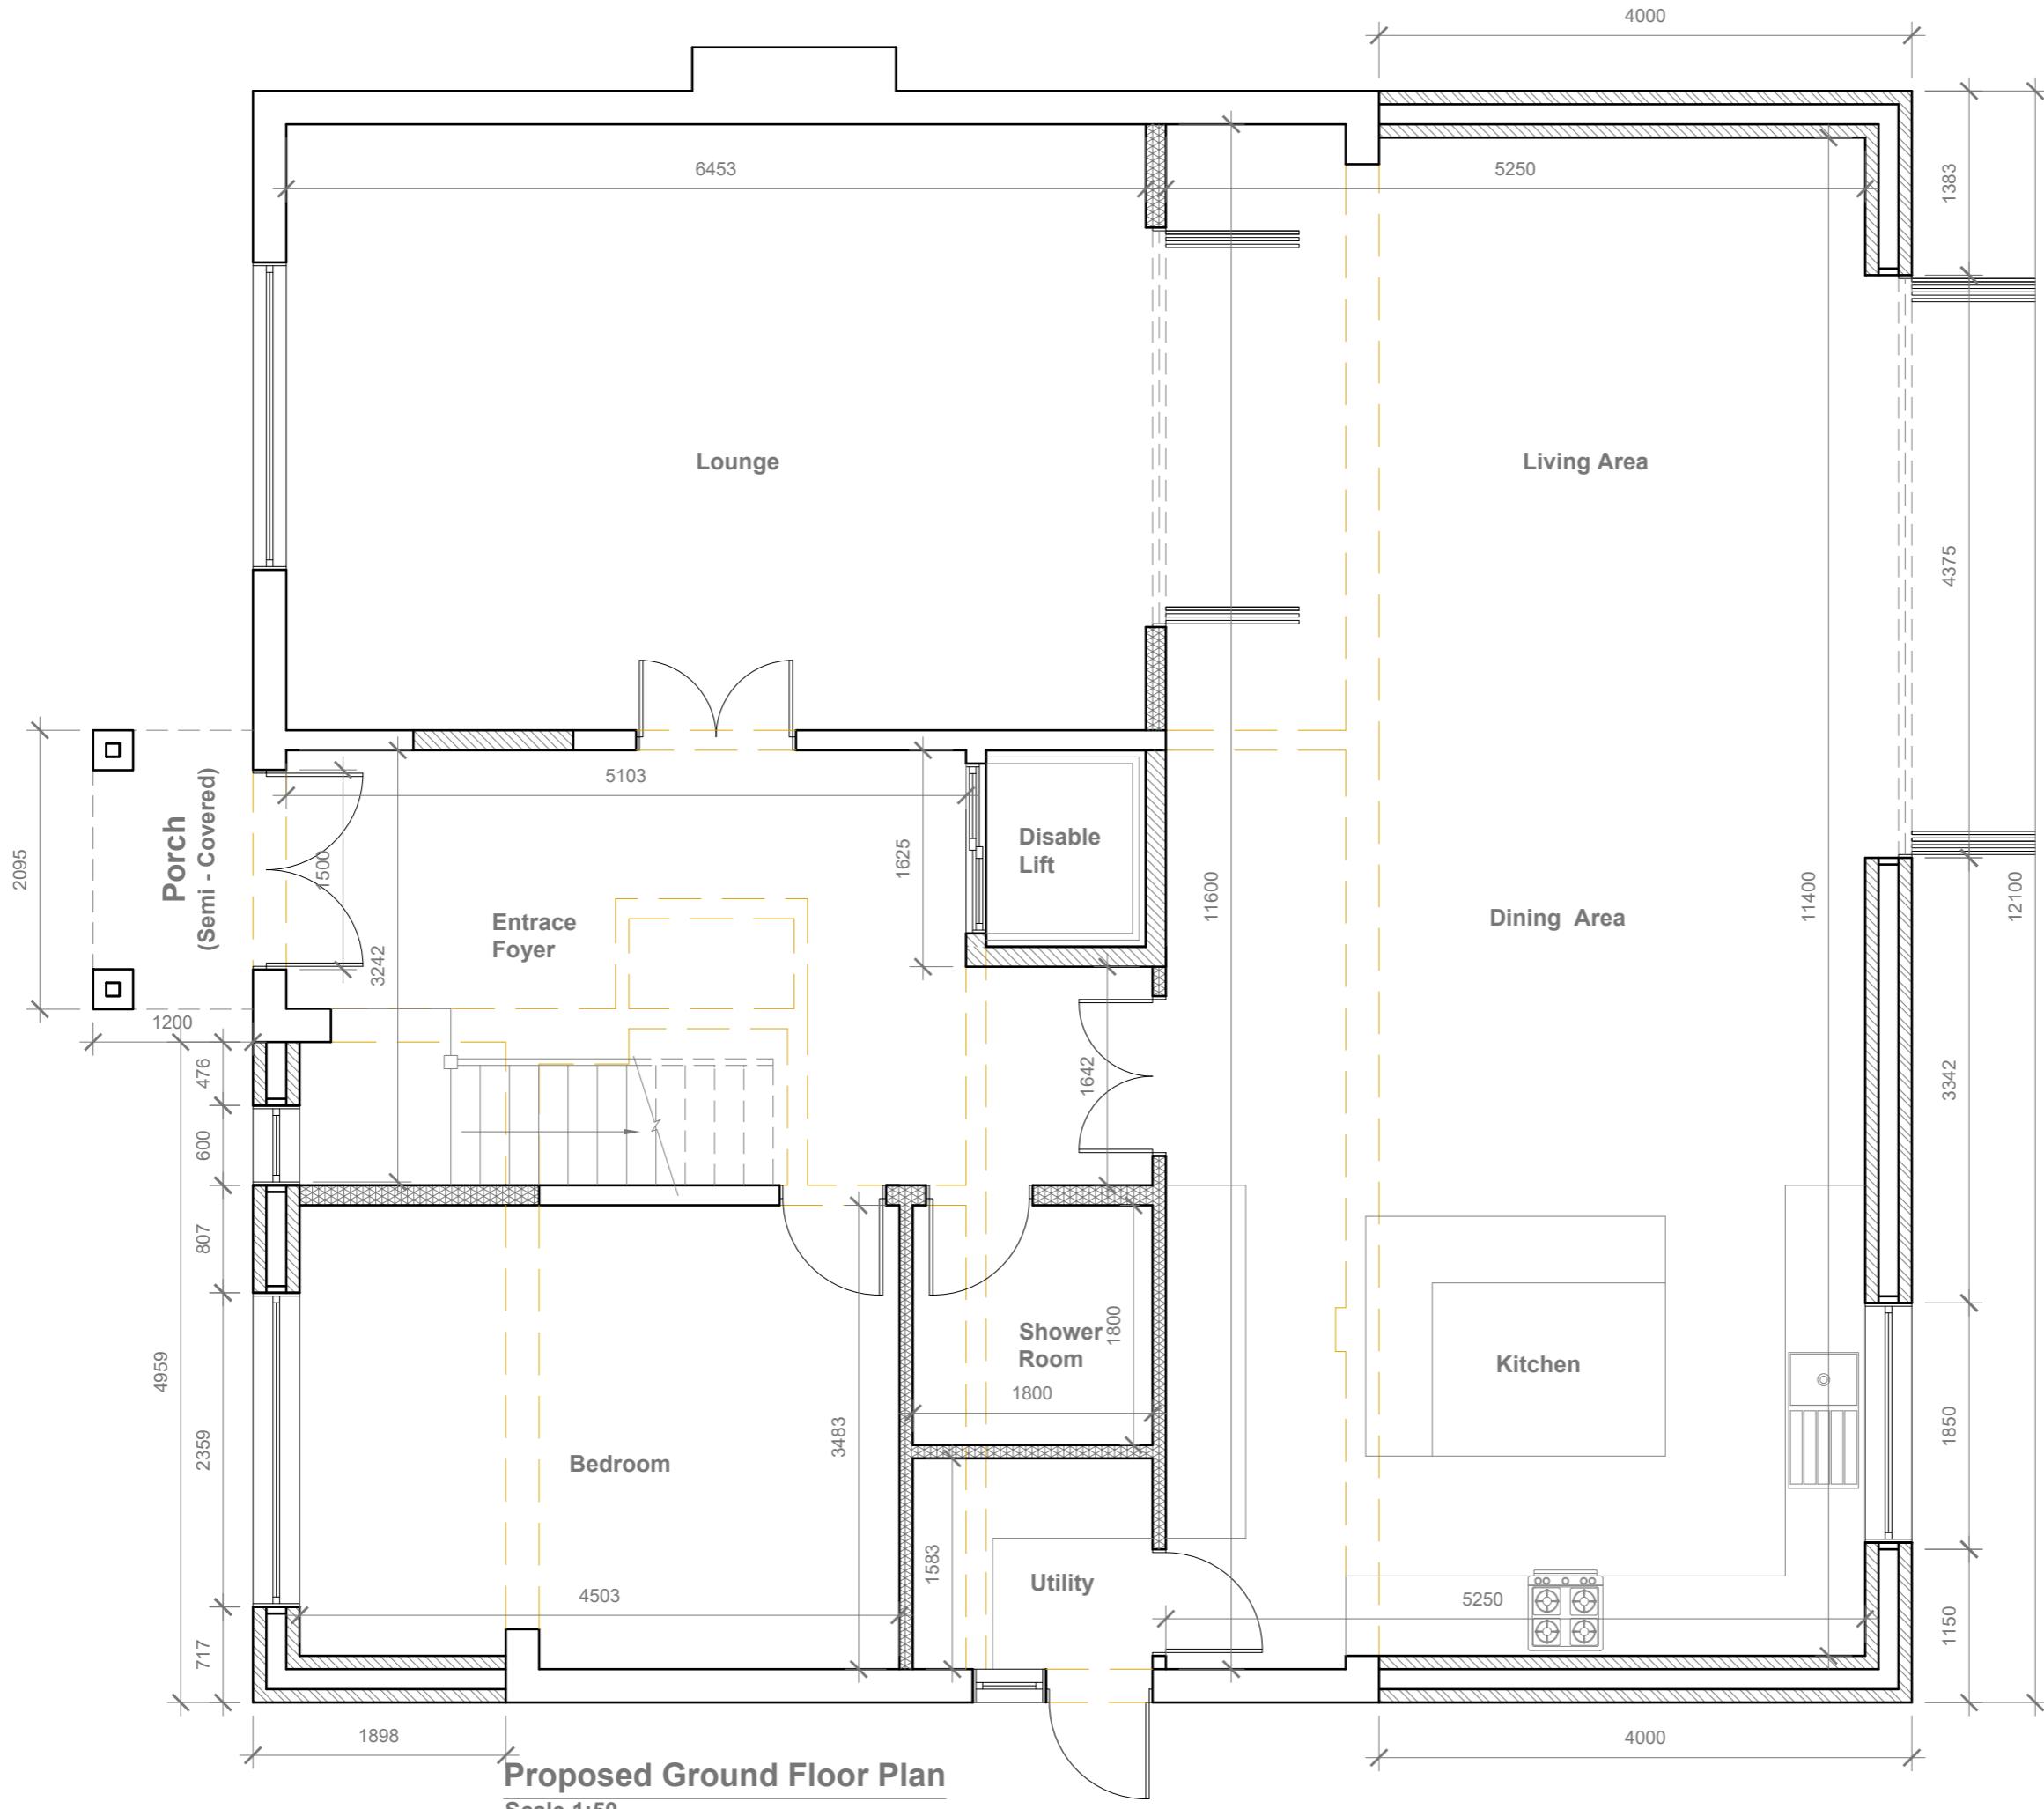

**GENERAL NOTES:**


1. ALL DIMENSIONS ARE IN MILLIMETER.
2. VERIFY ALL DIMENSIONS AND CONDITIONS BEFORE BUILDING OR STARTING CONSTRUCTION. NOTIFY THE DESIGNER IMMEDIATELY OF ANY DISCREPANCY OR VARIATION.
3. ALL WORK TO COMPLY WITH CURRENT BUILDING REGULATIONS AND CODES OF PRACTICE

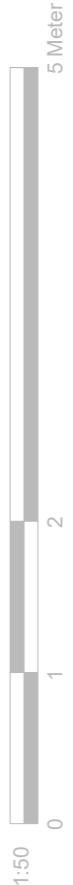

Title:

# Proposed Ground Floor Plan

|   |  |
|---|--|
| Site Address  | Scale: 1:50 @ A3                                 |
| 3 Beaudesert Mews,<br>West Drayton.<br>UB7 7PE                | Date: 31/05/2024<br>Drawing No.:<br>2024/088 -03 |
| Revision Date:  | Drawn By:<br>RO                                  |
| <hr/> <hr/> <hr/> <hr/>                                       |  |
| e:mail -<br>faluckpatel@yahoo.com<br>(M) +44 (0) 7871 466 254 | <b>Faluck<br/>Patel</b>                          |

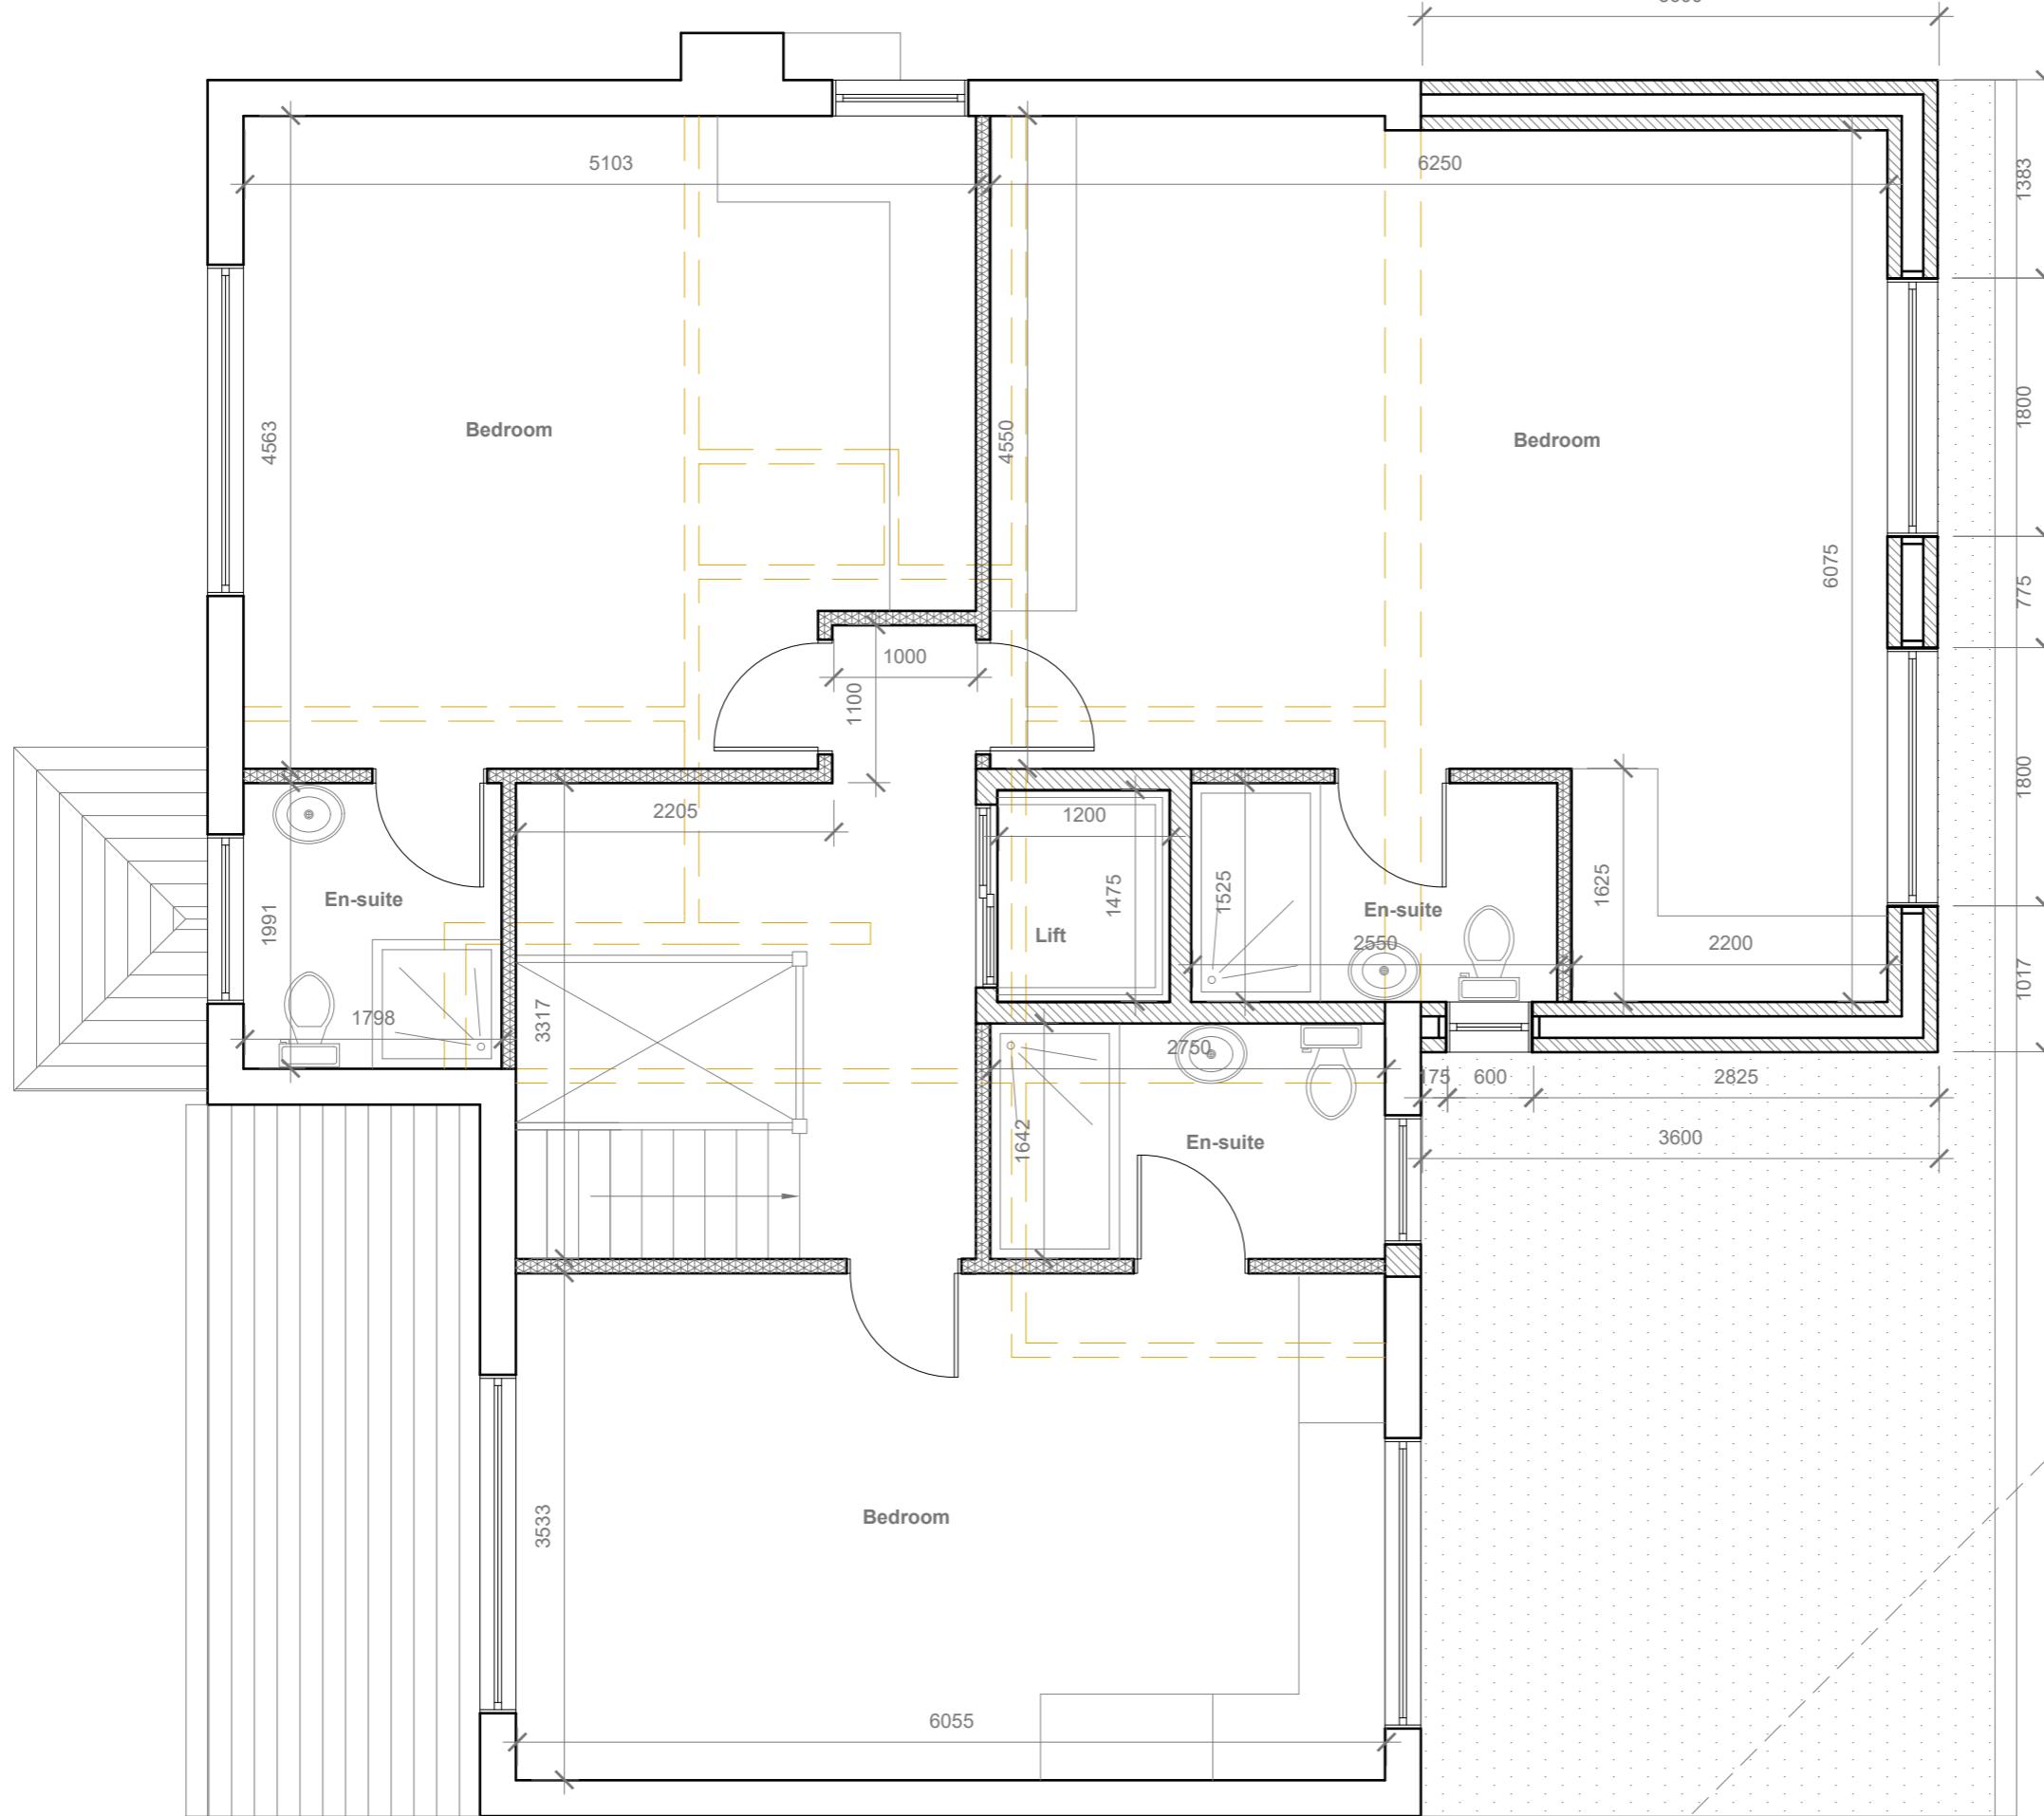

GENERAL NOTES:


1. ALL DIMENSIONS ARE IN MILLIMETER.
2. VERIFY ALL DIMENSIONS AND CONDITIONS BEFORE BUILDING OR STARTING CONSTRUCTION. NOTIFY THE DESIGNER IMMEDIATELY OF ANY DISCREPANCY OR VARIATION.
3. ALL WORK TO COMPLY WITH CURRENT BUILDING REGULATIONS AND CODES OF PRACTICE

Title:

## Proposed First Floor Plan



|  |                           |
|--|---------------------------|
| Site Address                                   | Scale: 1:50 @A3           |
| 3 Beaudesert Mews,<br>West Drayton.<br>UB7 7PE | Date: 31/05/2024          |
|  | Drawing No.: 2024/088 -04 |
|  | Drawn By: RO              |
| Revision Date:                                 | Scale: 1:50 @A3           |
| A 04/07/2024                                   | Date: 31/05/2024          |
|  | Drawing No.: 2024/088 -04 |
|  | Drawn By: RO              |
| e:mail - faluckpatel@yahoo.com                 | (M) +44 (0) 7871 466 254  |

GENERAL NOTES:  
 1. ALL DIMENSIONS ARE IN MILLIMETER.  
 2. VERIFY ALL DIMENSIONS AND CONDITIONS BEFORE BUILDING OR STARTING CONSTRUCTION. NOTIFY THE DESIGNER IMMEDIATELY OF ANY DISCREPANCY OR VARIATION.  
 3. ALL WORK TO COMPLY WITH CURRENT BUILDING REGULATIONS AND CODES OF PRACTICE

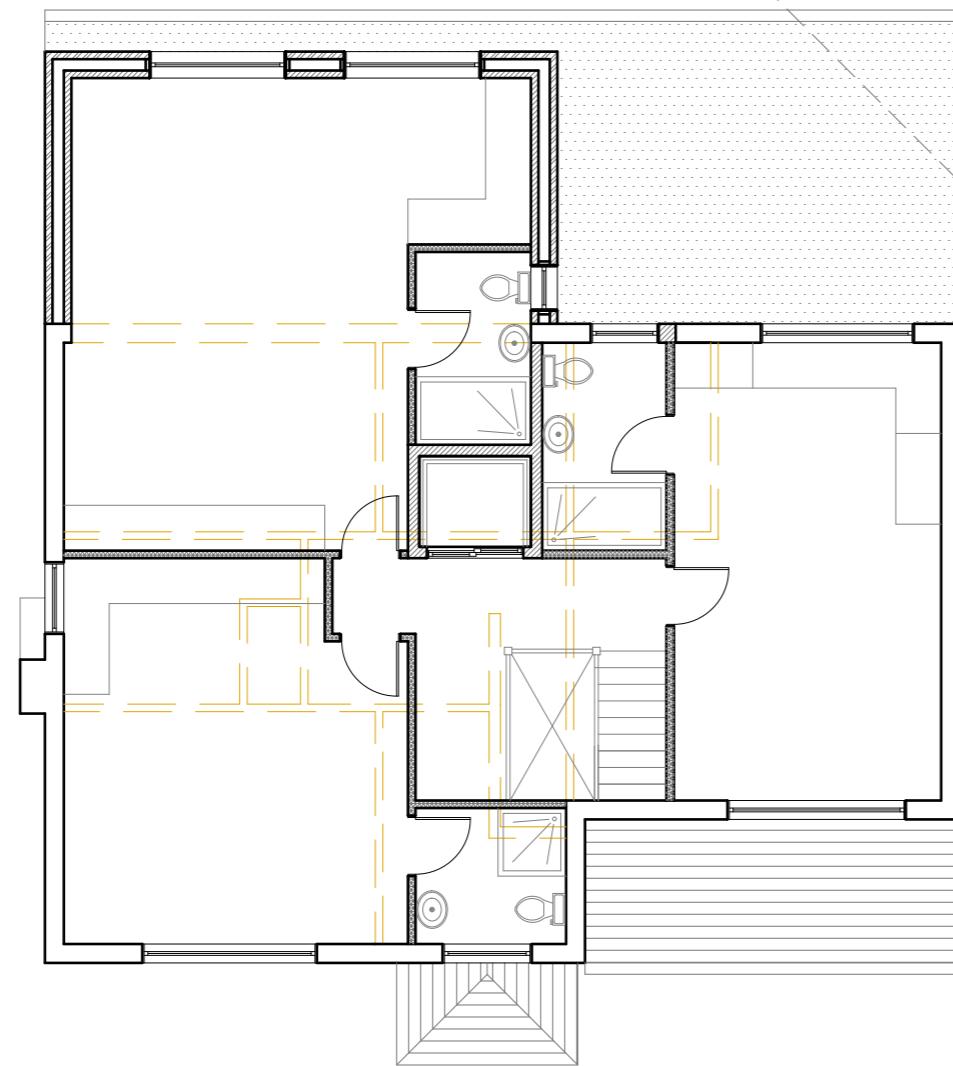

**Proposed First Floor Plan**

Scale 1:100

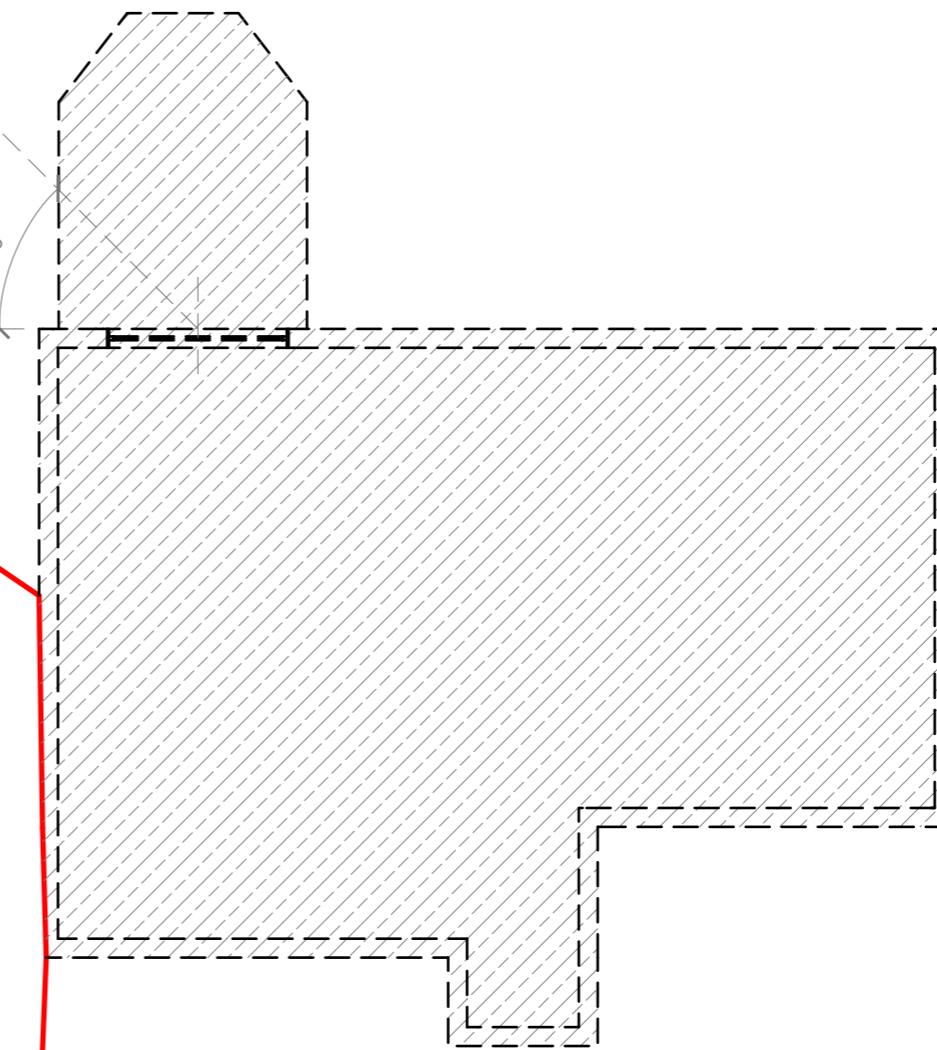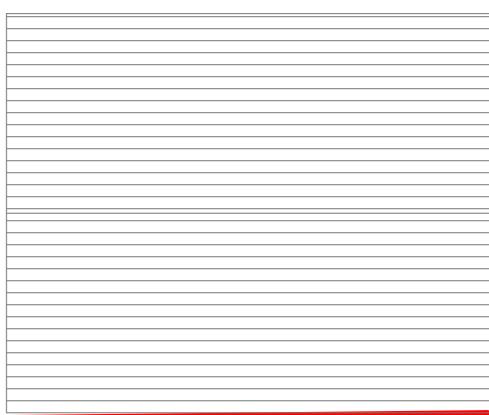

Title:

## Proposed First Floor Plan

|  |                           |
|--|---------------------------|
| Site Address                                   | Scale: 1:100 @A3          |
| 3 Beaudesert Mews,<br>West Drayton.<br>UB7 7PE | Date: 31/05/2024          |
|  | Drawing No.: 2024/088 -05 |
|  | Drawn By: RO              |
| Revision Date:                                 |                           |
| A  | 04/07/2024                |
|  |                           |
|  |                           |

e:mail -  
faluckpatel@yahoo.com  
(M) +44 (0) 7871 466 254

**Faluck Patel**

Proposed External Finish  
Materials to Match Existing  
External Finish Materials



**Proposed Front Elevation**

Scale 1:100


**Proposed Side Elevation**

Scale 1:100



**Proposed Rear Elevation**

Scale 1:100

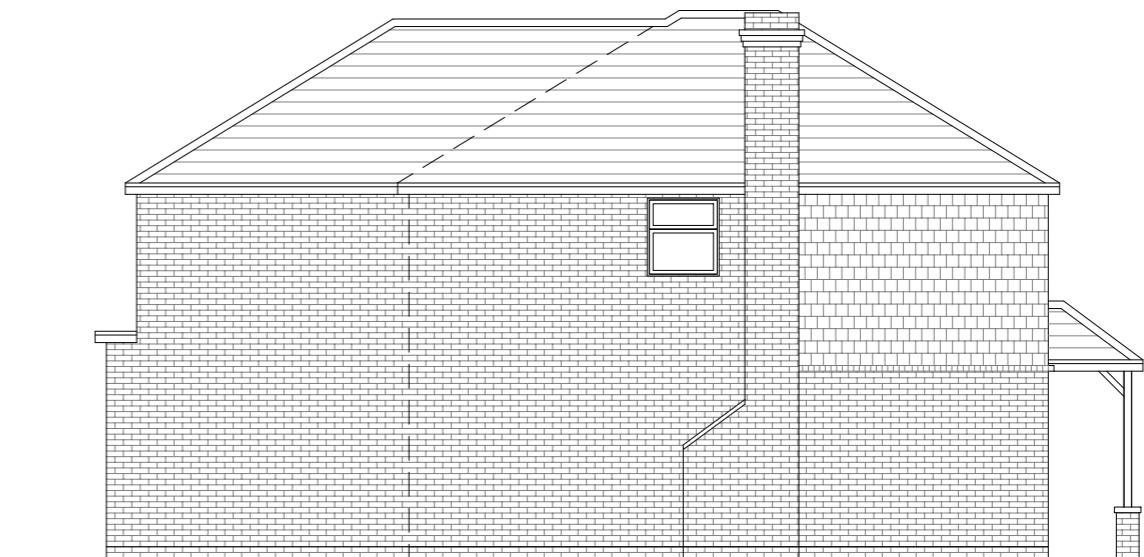

**Proposed Side Elevation**

Scale 1:100

GENERAL NOTES:  
1. ALL DIMENSIONS ARE IN MILLIMETER.  
2. VERIFY ALL DIMENSIONS AND CONDITIONS BEFORE BUILDING OR  
STARTING CONSTRUCTION. NOTIFY THE DESIGNER IMMEDIATELY OF ANY  
DISCREPANCY OR VARIATION.  
3. ALL WORK TO COMPLY WITH CURRENT BUILDING REGULATIONS  
AND CODES OF PRACTICE

Title:

## Proposed Elevations

Site Address  
3 Beaudesert Mews,  
West Drayton.  
UB7 7PE

Scale: 1:100 @A3  
Date: 31/05/2024  
Drawing No.: 2024/088 -06  
Drawn By:  
RO

Revision Date:  
A 04/07/2024  
e:mail -  
faluckpatel@yahoo.com  
(M) +44 (0) 7871 466 254

10 Meter  
5  
2  
1  
0  
1:100

**Faluck  
Patel**