




EXISTING SINGLE STOREY EXTN. TO NEXT DOOR.

EXISTING PORCH TO NEXT DOOR.

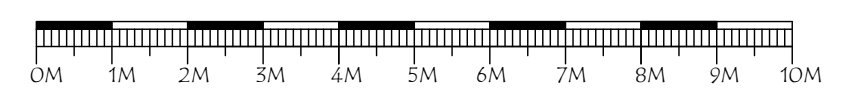


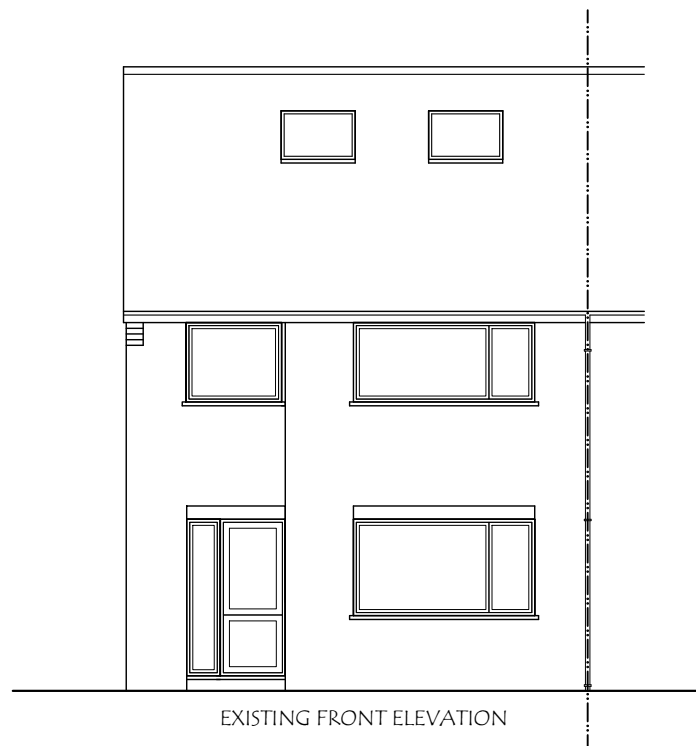


EXISTING FRONT ELEVATION

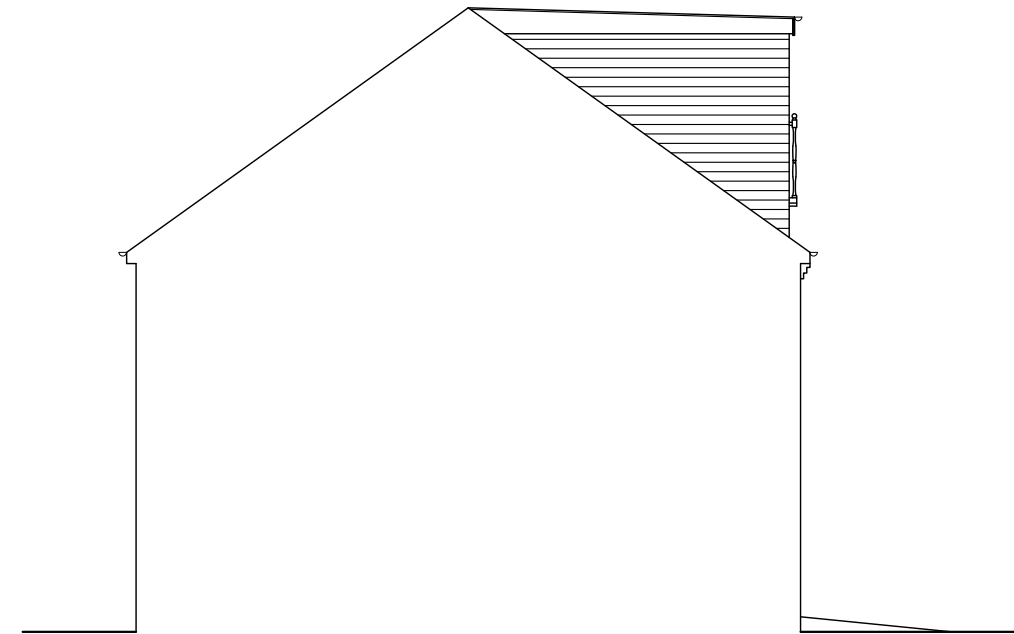

EXISTING SIDE ELEVATION

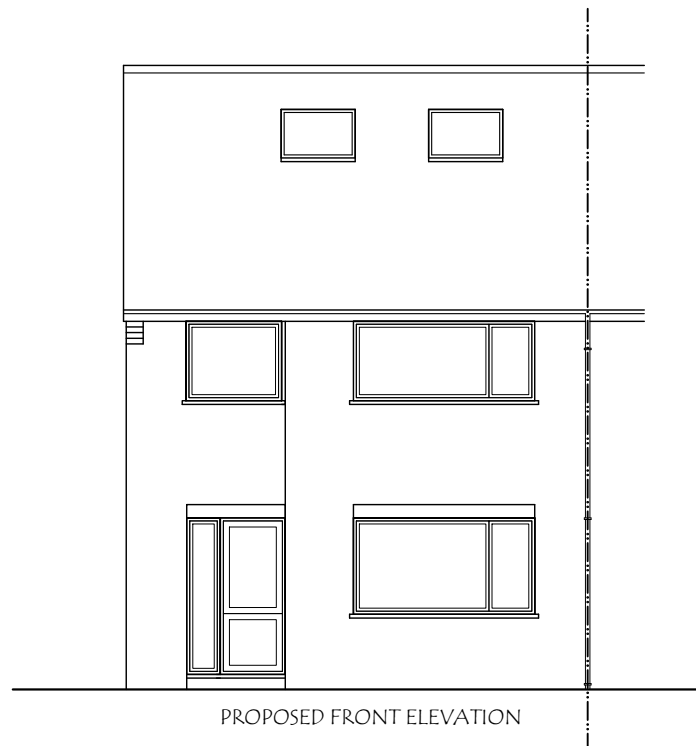

PROPOSED FRONT ELEVATION

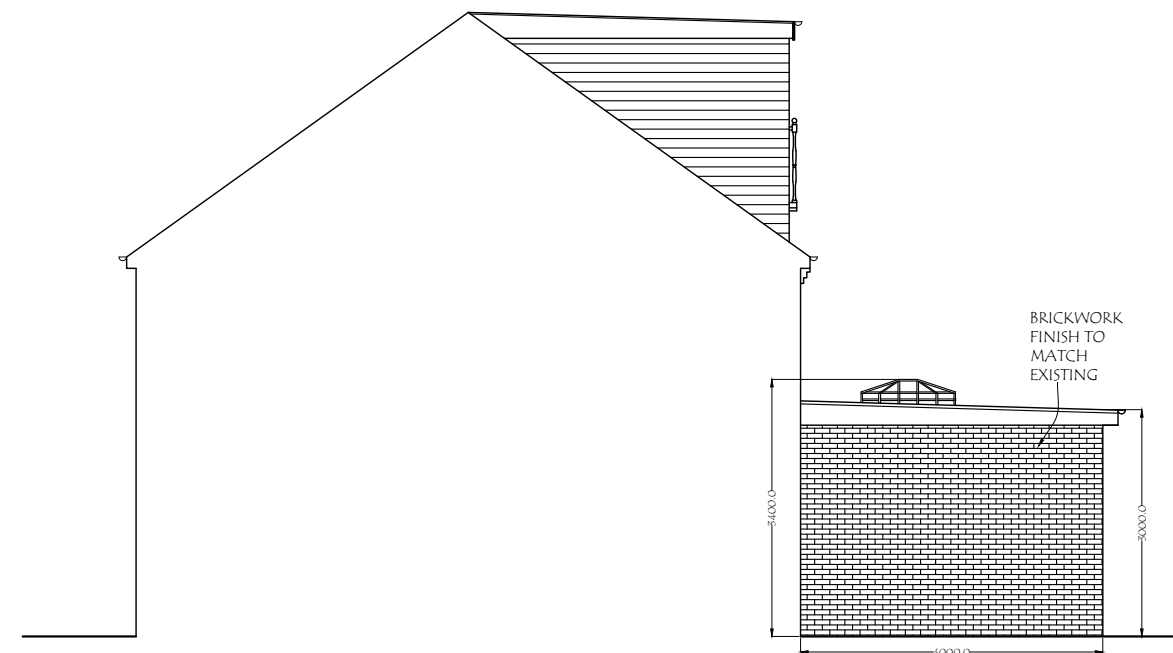


PROPOSED SIDE ELEVATION

Materials used in any exterior work to be of a similar appearance to those used in the construction of the exterior of the existing dwelling house.




EXISTING REAR ELEVATION

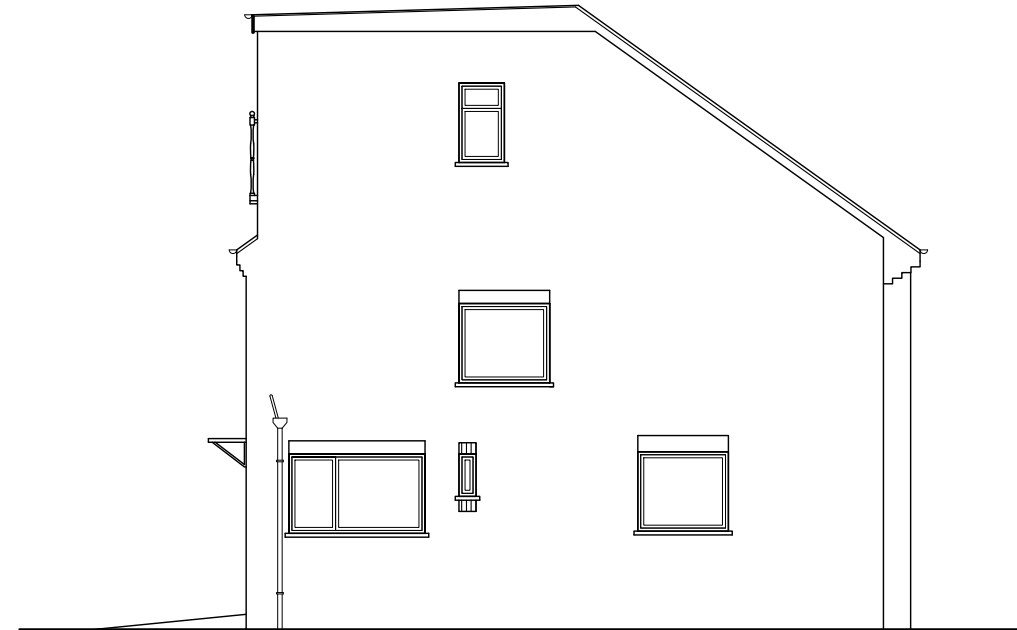

EXISTING SIDE ELEVATION



PROPOSED REAR ELEVATION

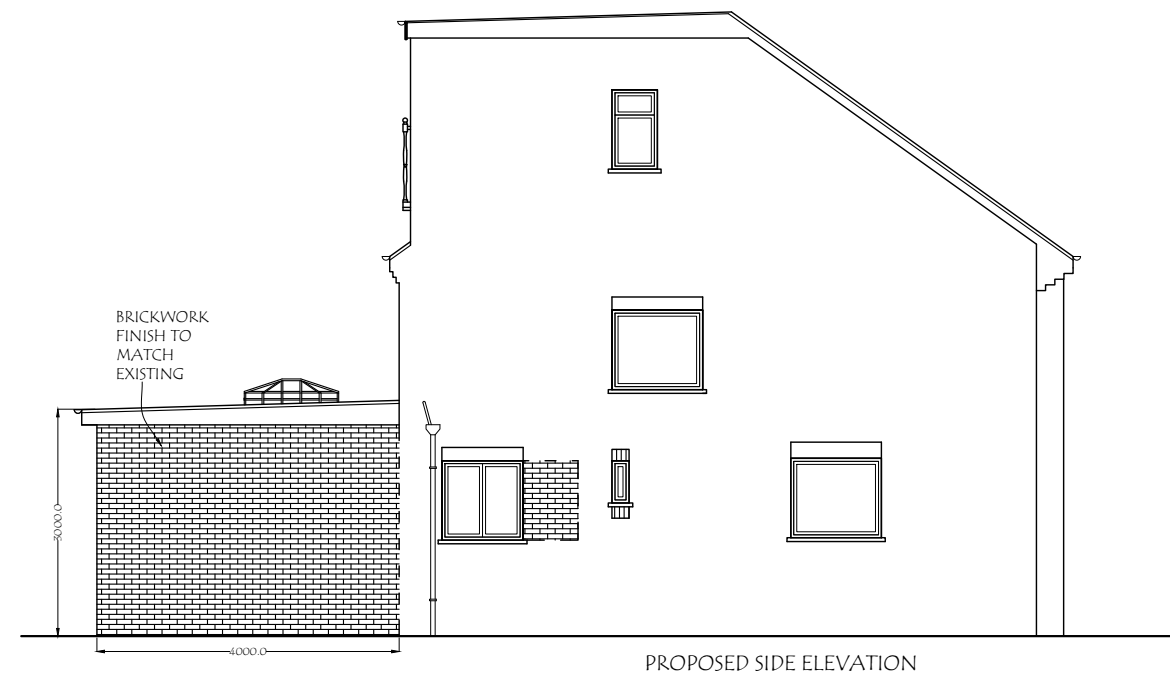

PROPOSED SIDE ELEVATION

Materials used in any exterior work to be of a similar appearance to those used in the construction of the exterior of the existing dwelling house.



93 Carlton Avenue West, Wembley, HA0 3RB.
 Email : planningdesigns@hotmail.com
 Tel : 07940961010

ADDRESS:
 5, DENBIGH DRIVE,
 HAYES, UB3 1QE.

DRAWING TITLE: EXISTING/PROPOSED ELEVATIONS


DRG. NO. - 03

REV:


SCALE - 1: 100

DATE: 30/03/2026

DRG. PAPER SIZE: A3

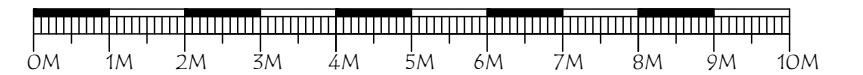




EXISTING STORE TO BE DEMOLISHED

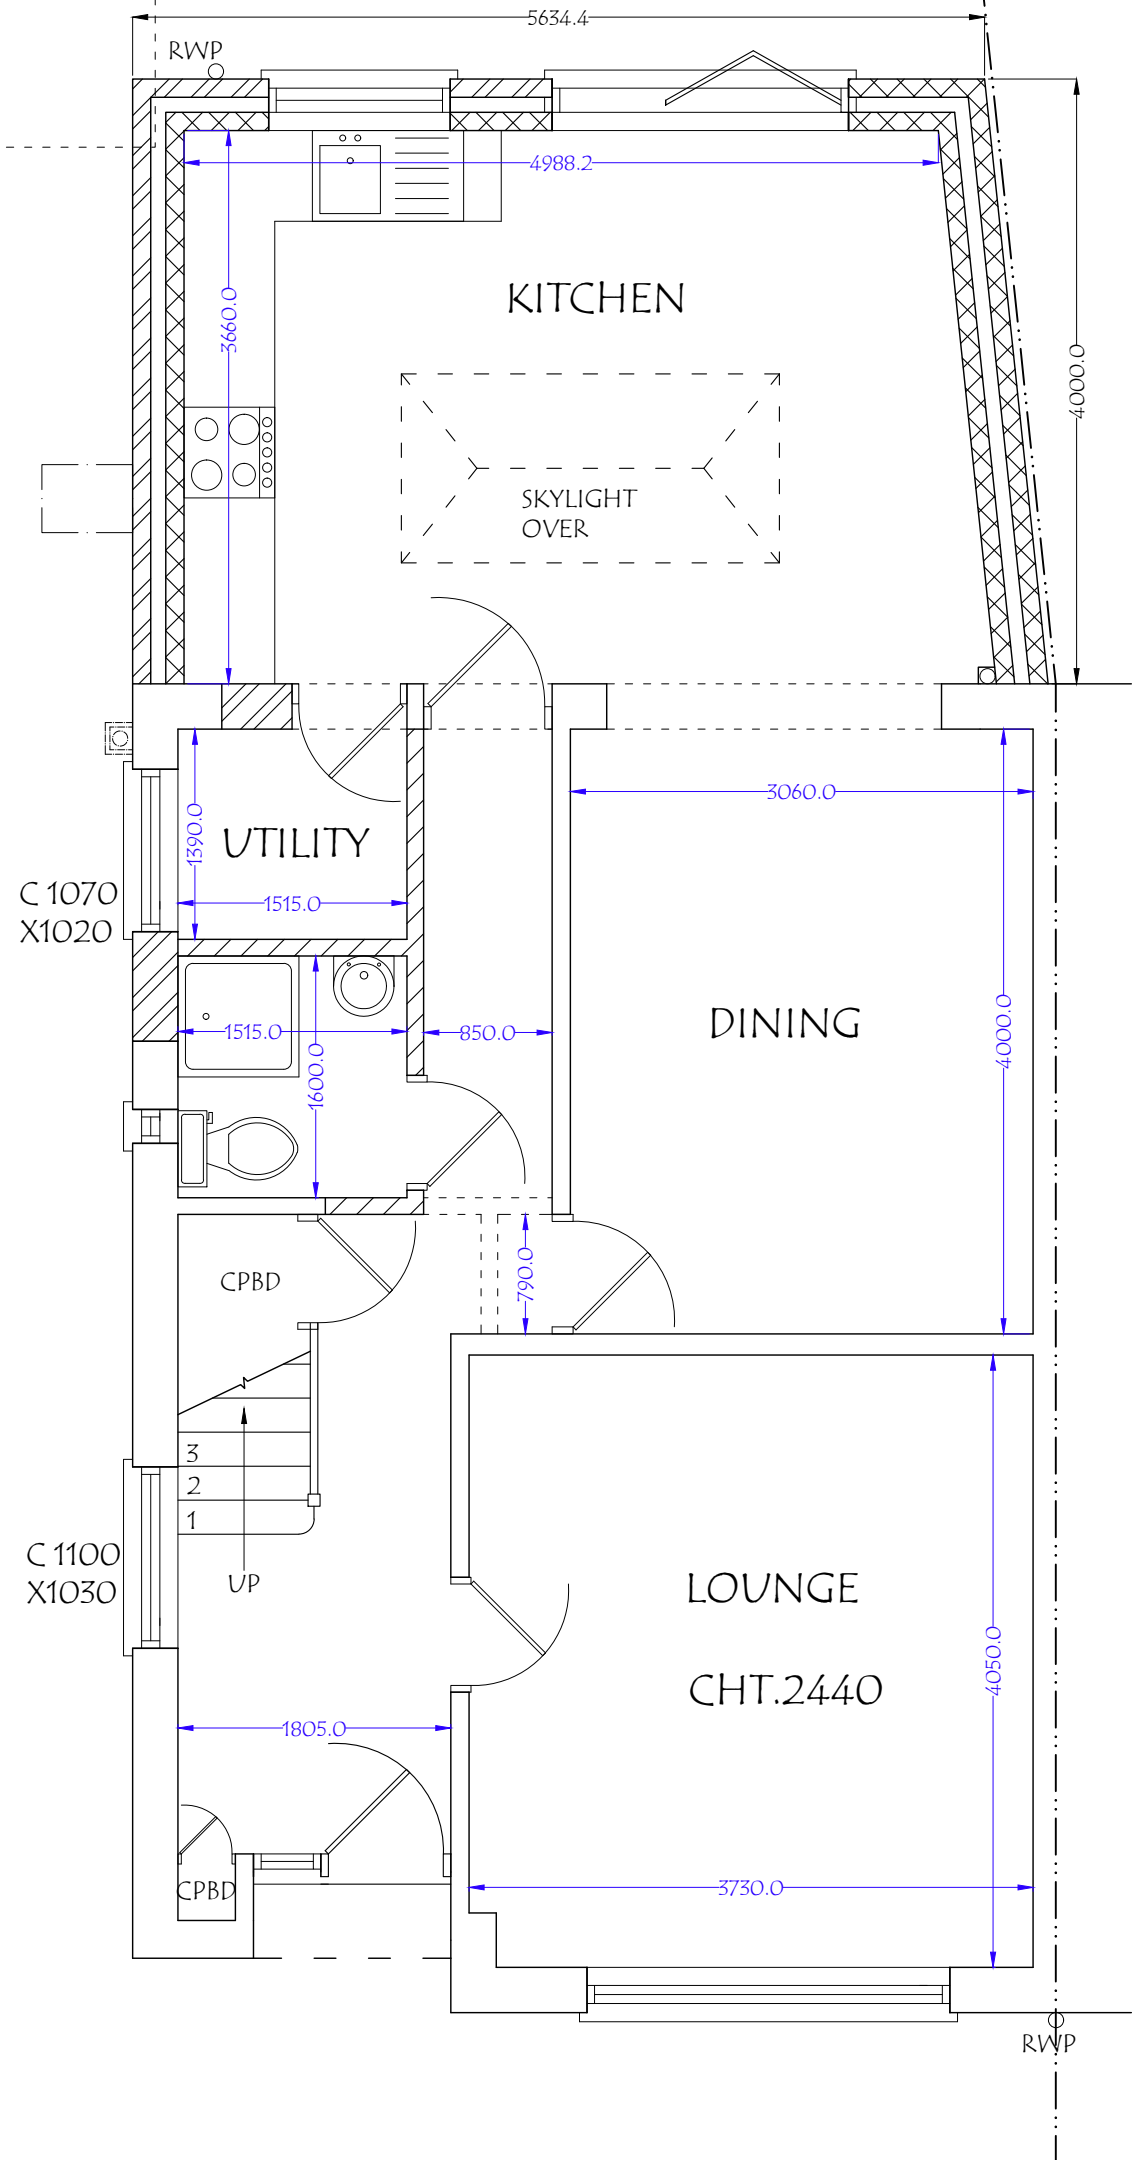

EXISTING SINGLE STOREY EXTN. TO NEXT DOOR

EXISTING PORCH TO NEXT DOOR

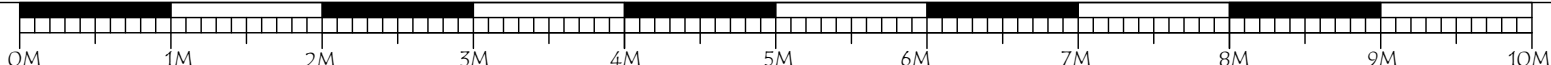

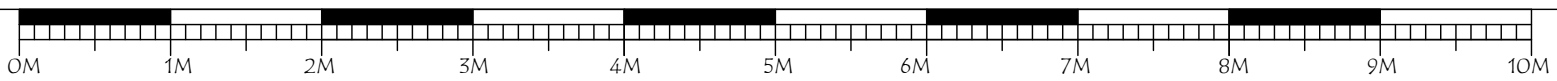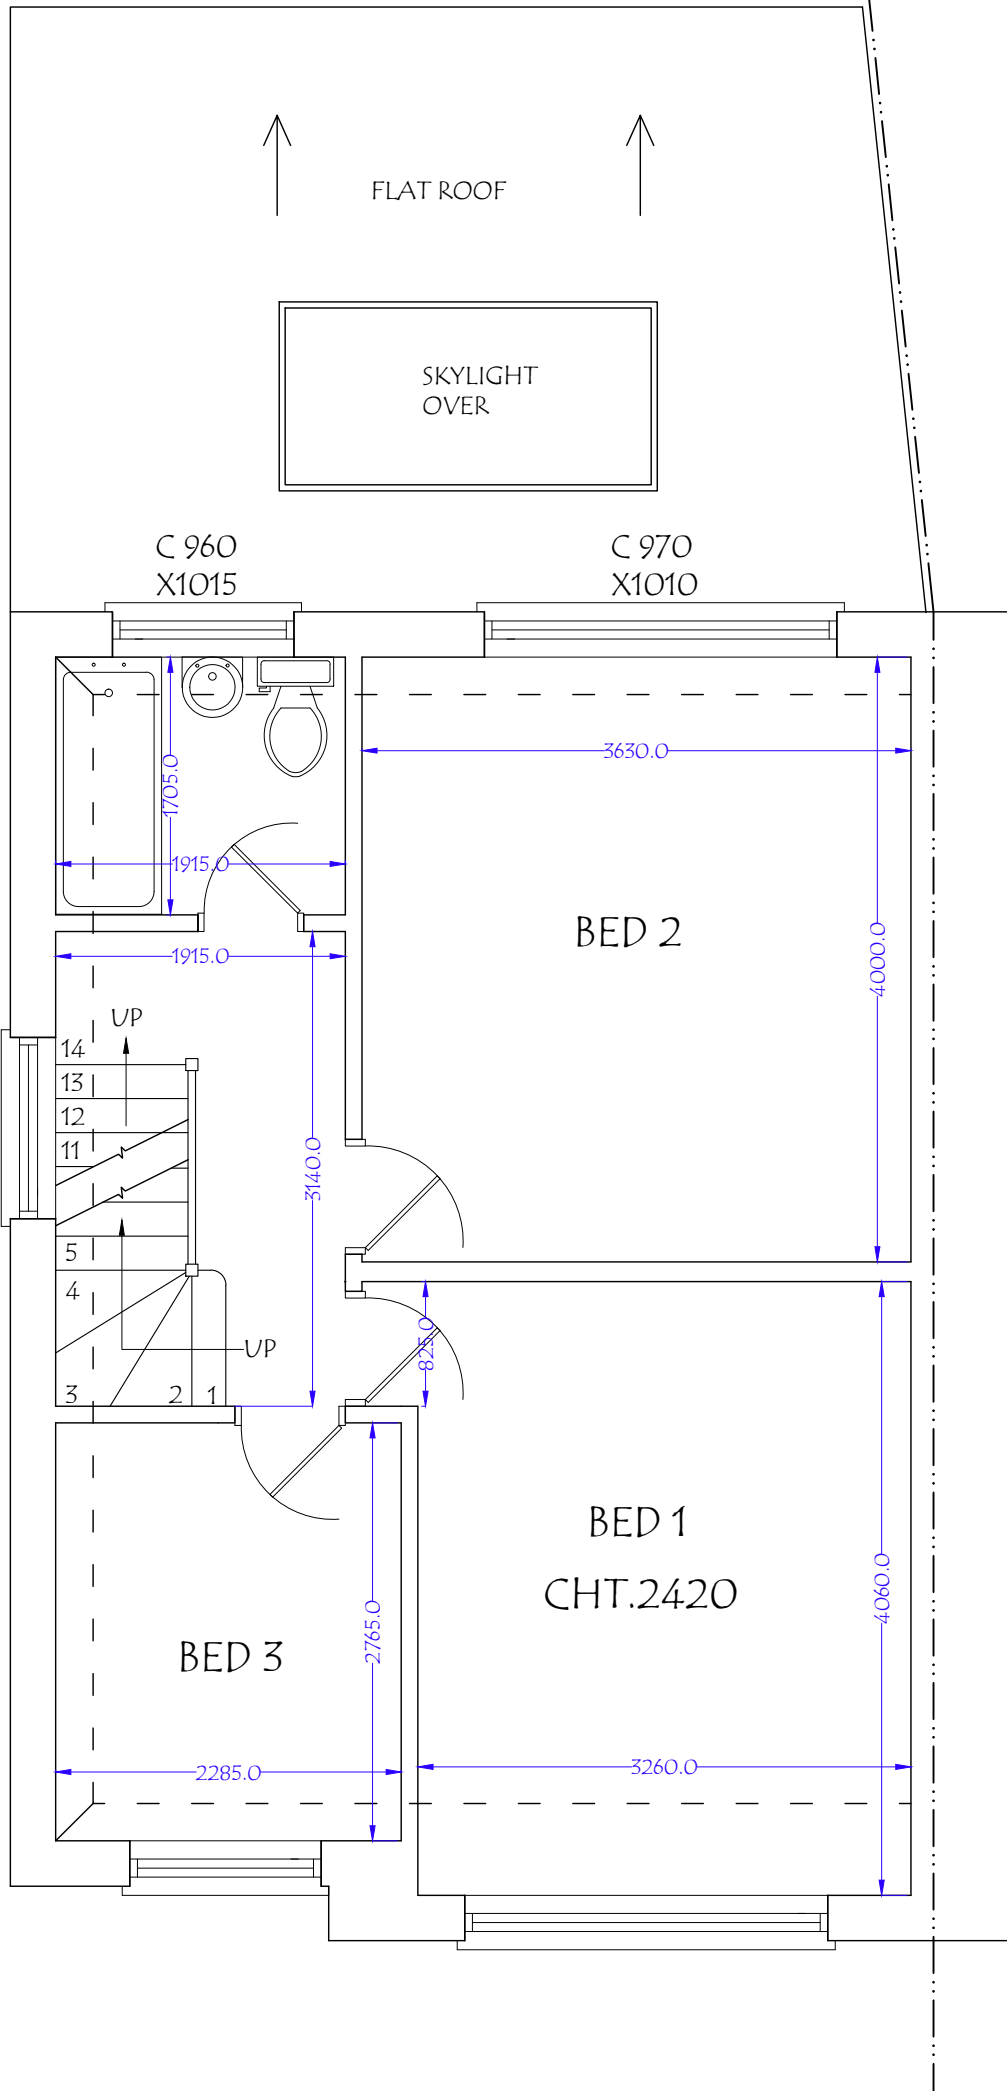

25, Greenbank Avenue, Wembley, HA0 2TF.
 Email : planningdesigns@hotmail.com
 Tel : 07940961010

ADDRESS:
 5, DENBIGH DRIVE,
 HAYES, UB3 1QE.

DRAWING TITLE: PROPOSED FIRST FLOOR PLAN


DRG. NO. - 05

REV:

SCALE - 1: 50

DATE: 30/03/2026

DRG. PAPER SIZE: A3

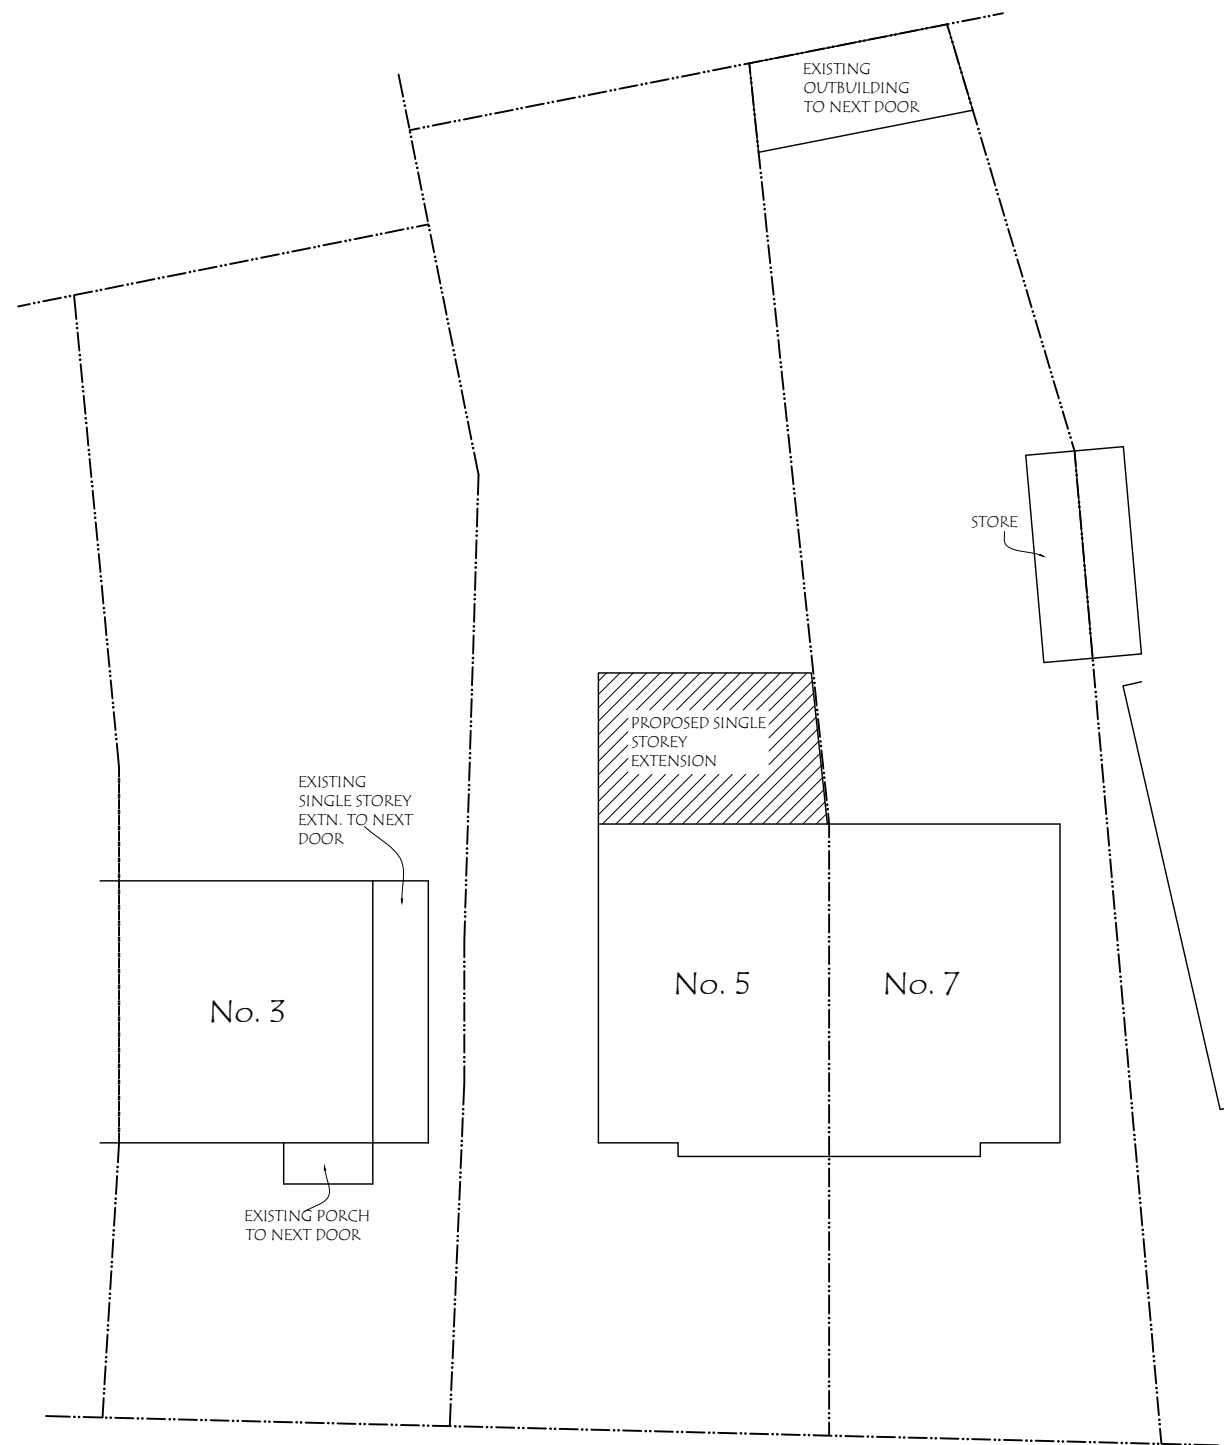

93 Carlton Avenue West, Wembley, HA0 3RB.
 Email : planningdesigns@hotmail.com
 Tel : 07940961010

ADDRESS:
 5, DENBIGH DRIVE,
 HAYES, UB3 1QE.

DRAWING TITLE: PROPOSED BLOCK PLAN

DRG. NO. - 06

REV:

SCALE - 1: 200

DATE: 30/03/2026

DRG. PAPER SIZE: A3

