



0 1 2 3 4 5
SCALE BAR 1:100
METERS




EXISTING FRONT ELEVATION
SCALE 1:100

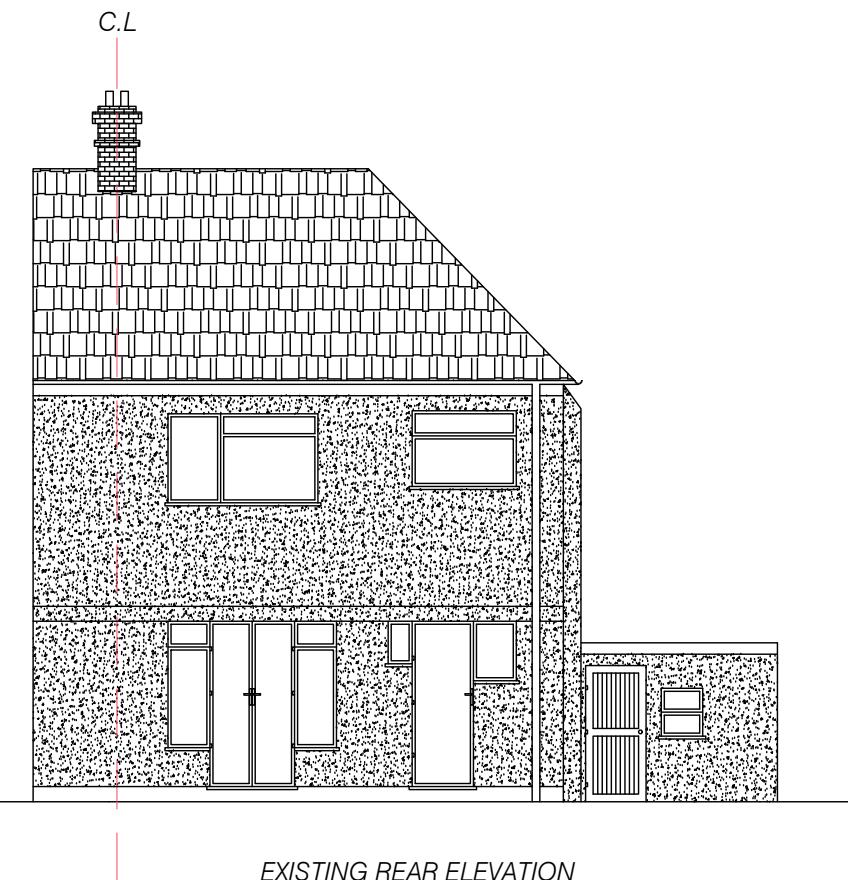

EXISTING REAR ELEVATION
SCALE 1:100

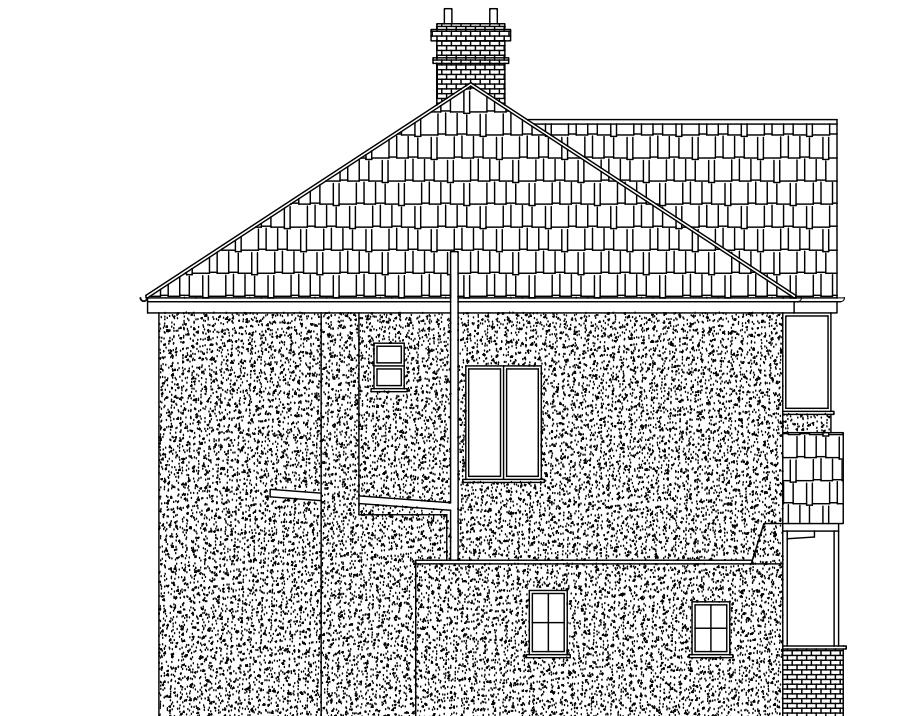

EXISTING SIDE ELEVATION
SCALE 1:100

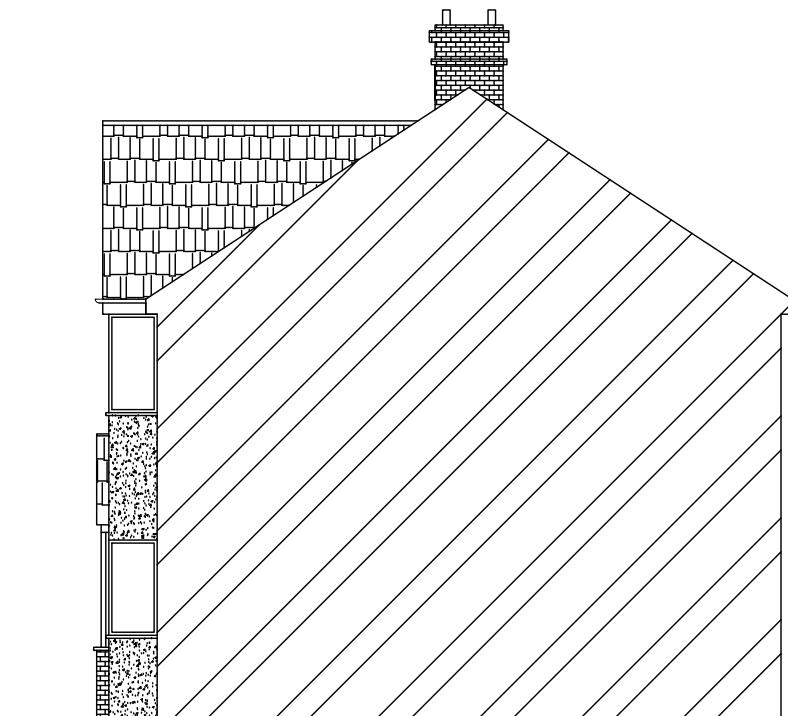

EXISTING SIDE ELEVATION
SCALE 1:100

Notes:
Walls - Brickwork up to approx 120mm high to front elevation
Other Walls - Rendered finish to match existing
Pitch Roof - To be retiled to match existing front elevation
Flat roof - To be covered in 3 layer felt
Windows - To be white UPVC to match existing
Doors - To be white UPVC to match existing

DO NOT SCALE THIS DRAWING
ALL DIMENSIONS ARE IN MILLIMETERS
ALL DIMENSIONS ARE TO BE RECHECKED ON SITE
ALL MATERIALS AND WORKMANSHIP TO COMPLY
WITH CURRENT BRITISH STANDARDS AND CODES
OF PRACTICE

Client:
Mr Richard Sharp

Site address:
37 Dartmouth Road, Ruislip, HA4 0DD

Project:
Single storey side extension

Drawn by:
RS

Date:
15th October 2020

Scale:
1:100 @ A3

Drawing number:
35DR-SSSE-002