



PROPOSED FRONT ELEVATION

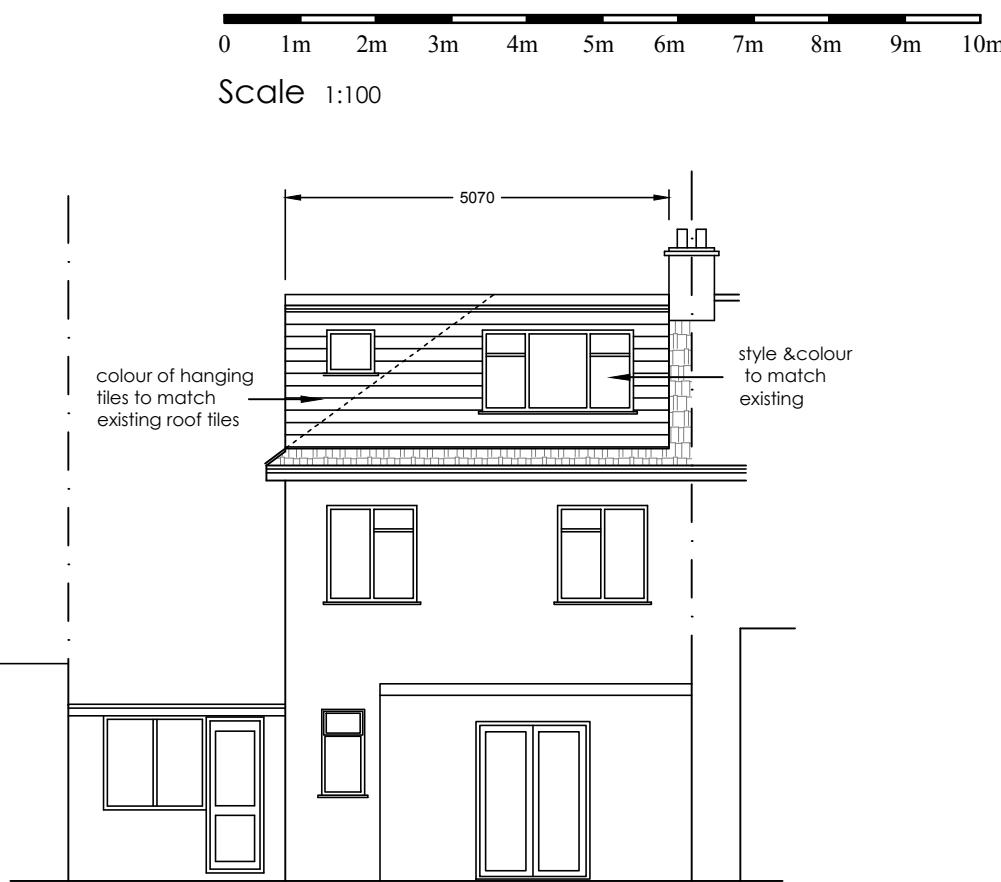

PROPOSED REAR ELEVATION

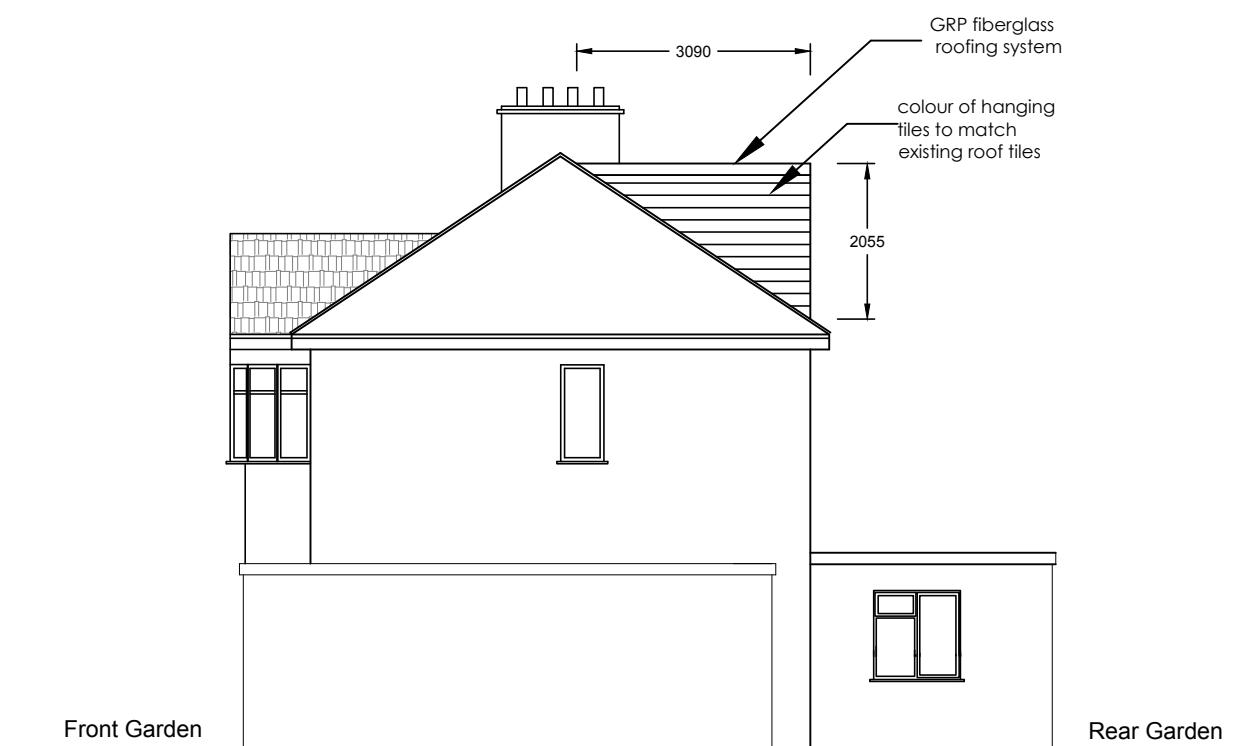

PROPOSED SIDE ELEVATION

0 1m 2m 3m 4m 5m 6m 7m 8m 9m 10m
Scale 1:100

Notes:
All finishing materials to match existing.
The Contractor to ensure the works are inspected & completed to the satisfaction of L.A.
These drawings has been produced for planning approval purposes only. Compliance with Building Regulation is not to be assumed.
Appropriate Party Wall Notices under the PARTY WALL 1996 ACT must be served on adjoining owners prior to commencement of the building works.
These drawings are copyright © H F M DESIGN

Date	Revisions:

H F M DESIGN
Email:info@fmdesign.co.uk
Tel: 079000 85267

Project:
HIP TO GABLE LOFT CONVERSION,
INCLUDING REAR DORMER AND
THREE ROOF LIGHTS AT FRONT

Site:
118 DULVERTON ROAD
HA4 9AG

Drawings:
PROPOSED ELEVATIONS

Client:	Date:	Drawn by:
	April 2020	
Drawing No.:	Scale:	
SD/0420/LD4	1:100@A3	