



Dormer
3.28m x 2.14m x 5.25m / 2 = 18.42m3
Total 18.42m3

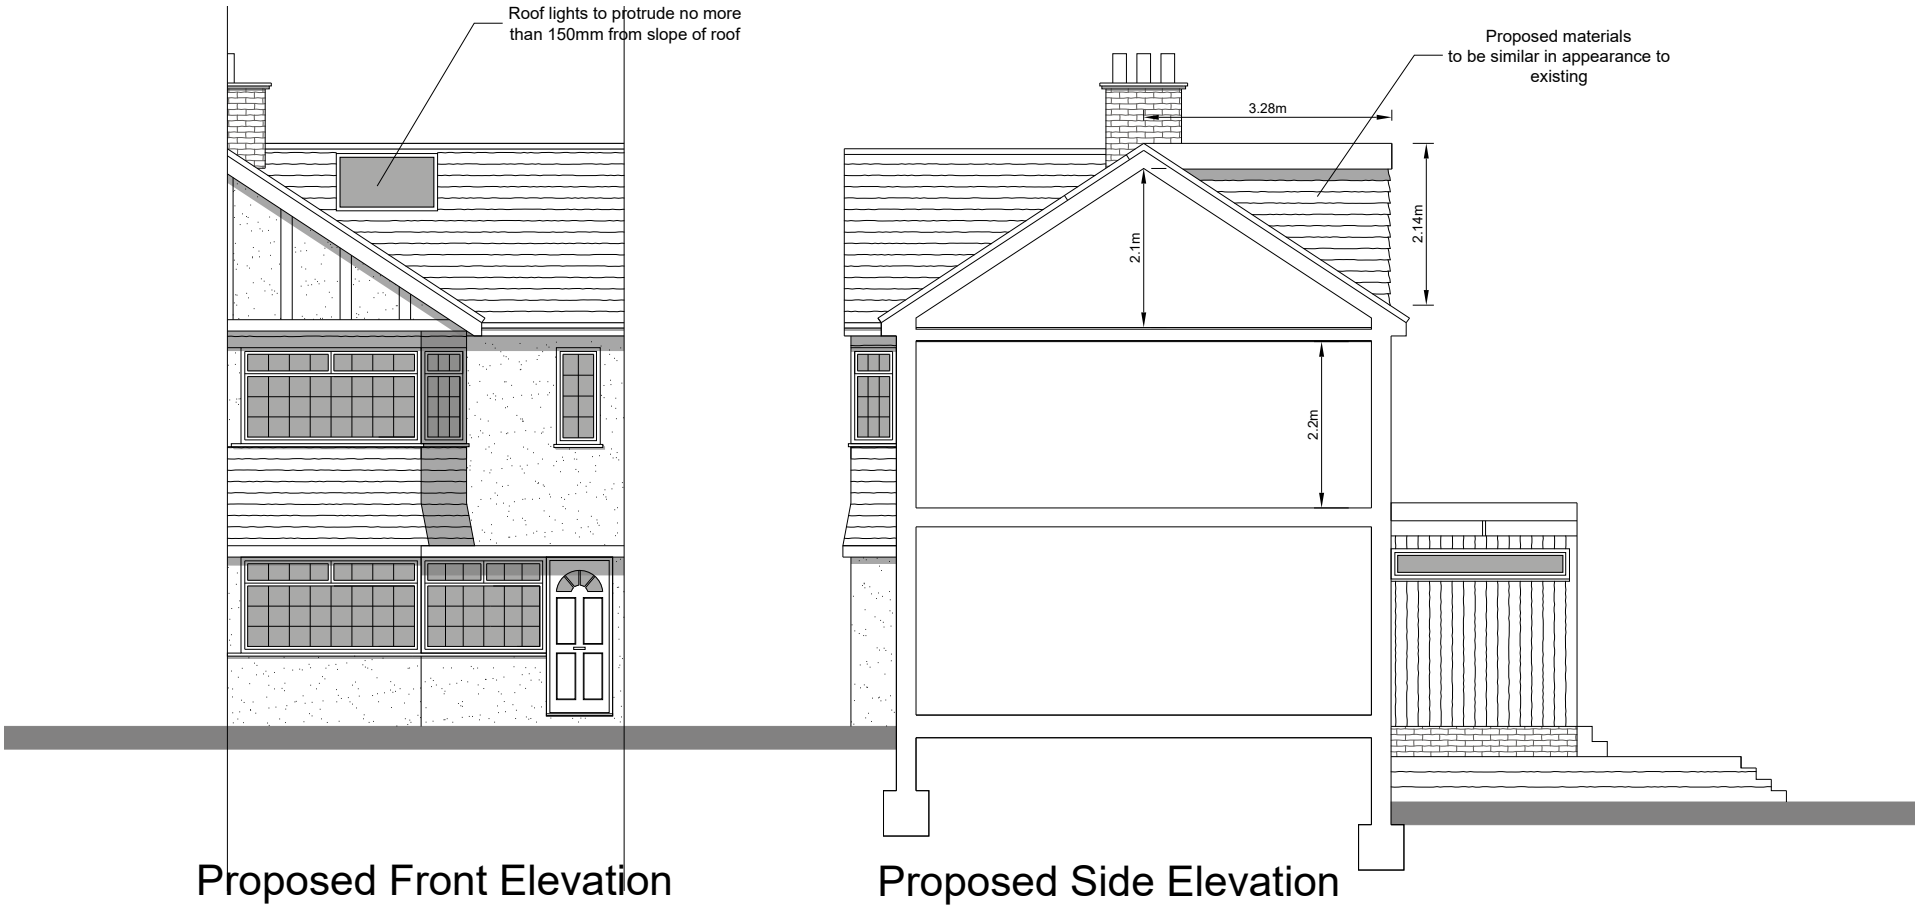

Proposed Front Elevation

Proposed Side Elevation

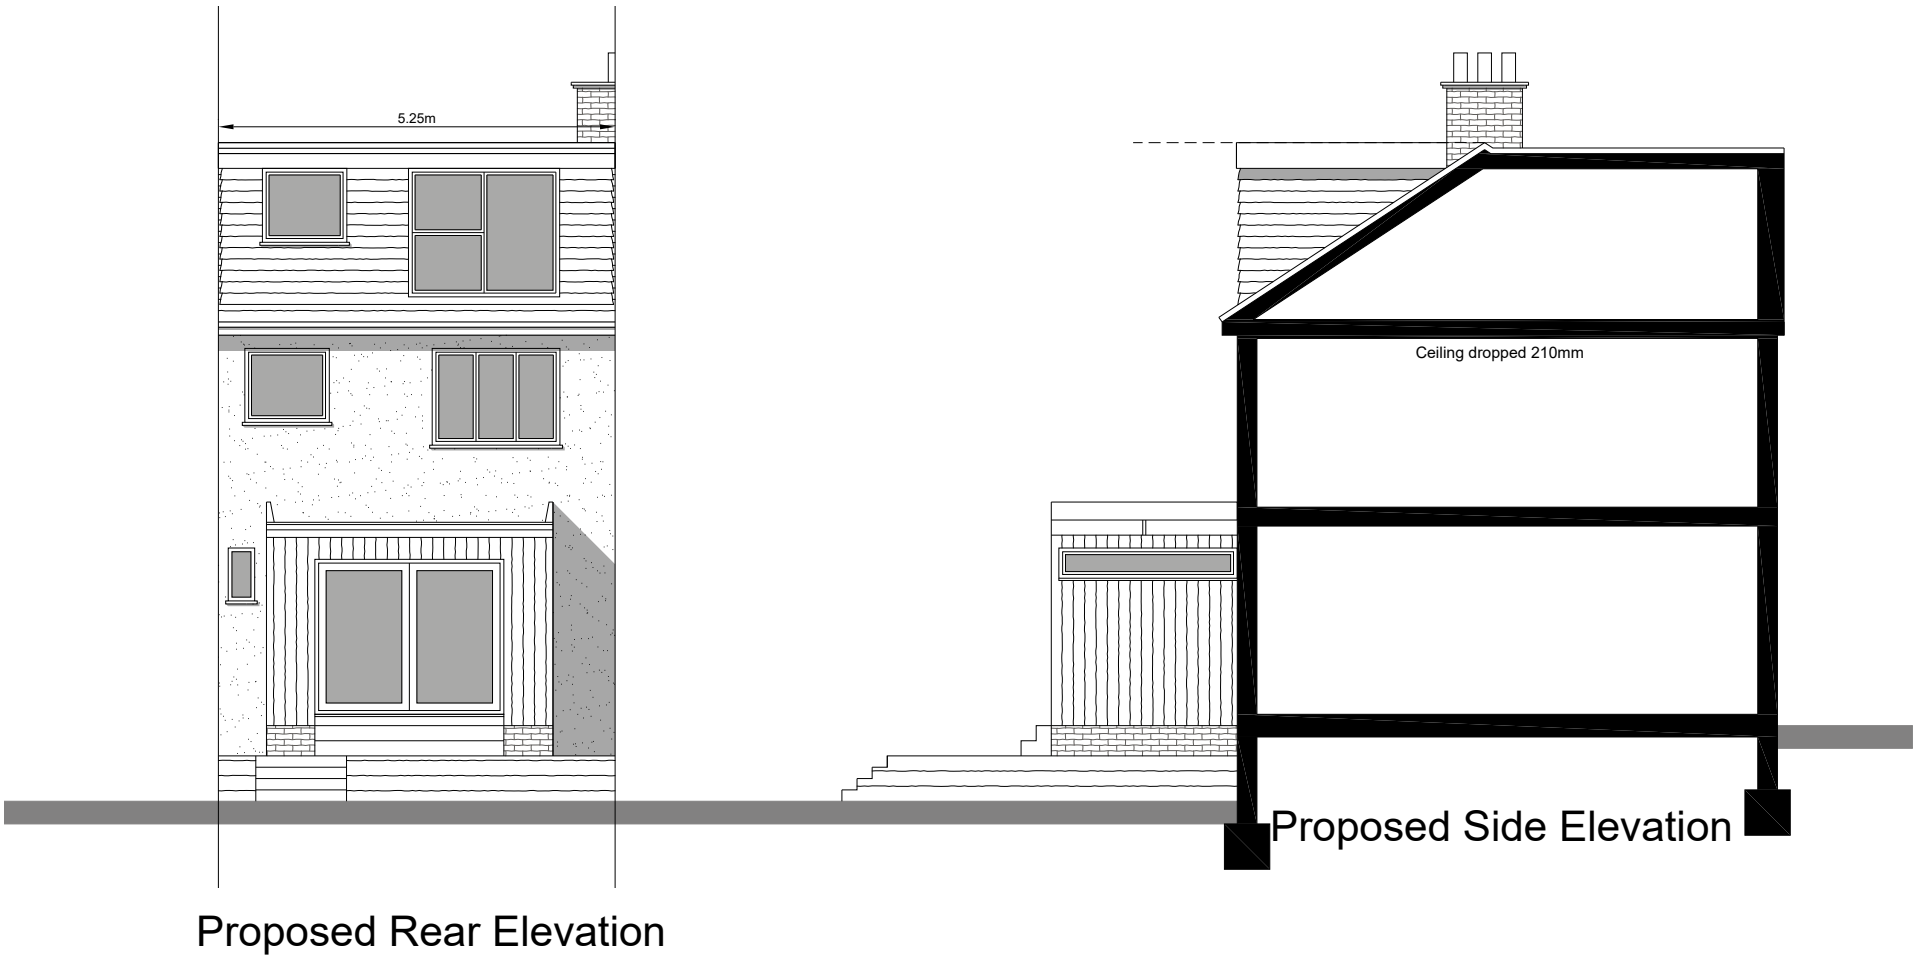

Proposed Rear Elevation

Proposed Side Elevation

Rev	Date	Description



FLUENT
ARCHITECTURAL DESIGN SERVICES
69-71 WINDMILL ROAD, SUNBURY,
MIDDLESEX, TW16 7DT
TEL: 0800 0438838
E-MAIL: INFO@FLUENT-ADS.CO.UK
WEB: FLUENT-ADS.CO.UK

8 Chelston Road, Ruislip

Proposed Elevations

1 : 100 @ A3

Scale	1:100 @ A3	Dwg No.	FLU.1100.05
Date	16.12.19	Rev	G
Drawn	N.Millin		