


Ordnance Survey, (c) Crown Copyright 2023. All rights reserved. Licence number 100022432


Site Location Plan

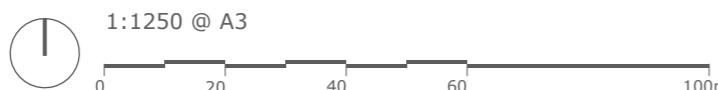

Block Plan



Drawing Title		Project no. / Stage / Drawing no. / Revision
<b>Location + Block Plan As Proposed</b>		1117- PLA- 050_A
Project		Project no. / Stage / Drawing no. / Revision
26 Hillingdon Hill, Uxbridge, UB10 0JB		1117- PLA- 050_A
Client		Revision notes:
Sean Murphy Edel Murphy		A - First Issue
Date		Drawn by: LW
June 2023		
NOTES: Print all drawings in full colour at A3 size. All measurements to be confirmed on site by the contractor prior to starting any building work. All structure indicative, see Structural Engineer's drawings for more information. Design to comply with the latest Building Regulations and Approved Documents.		
Copyright Whitfield:Design © 2023 - ARB Registered Architect Web: www.whitfield-design.co.uk Email: ian@whitfield-design.co.uk Phone: 07810794436		

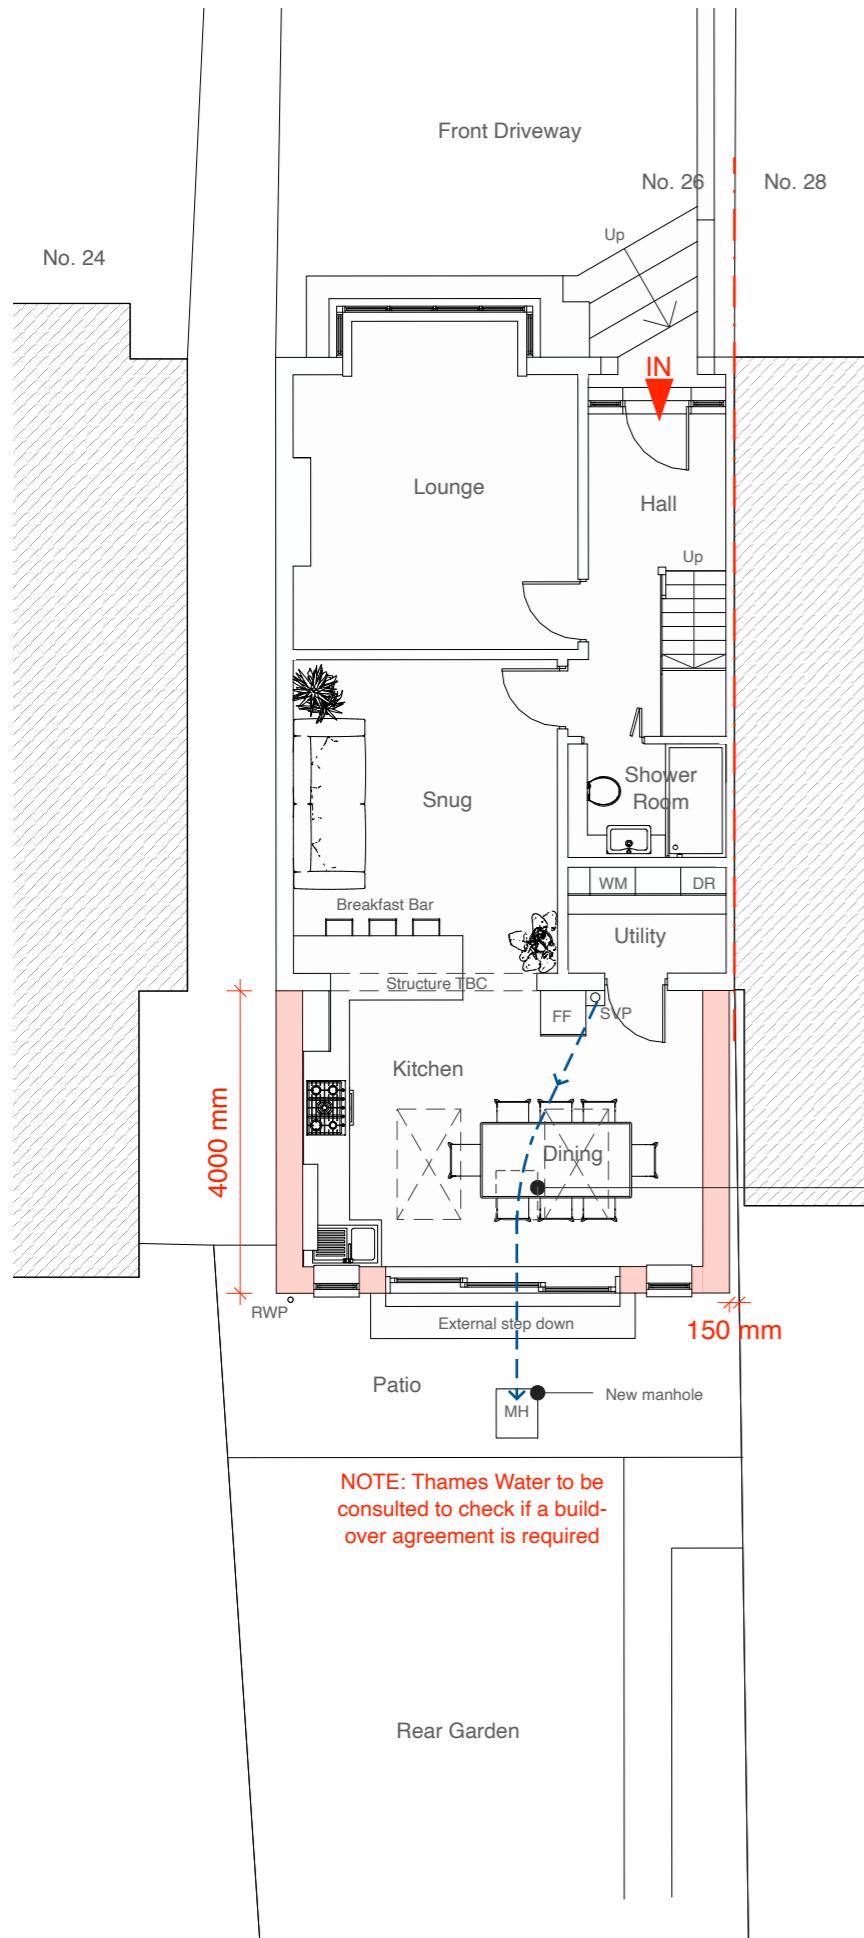


Ground Floor Plan




1:100 @ A3

0 1 2 3 4 5

10m

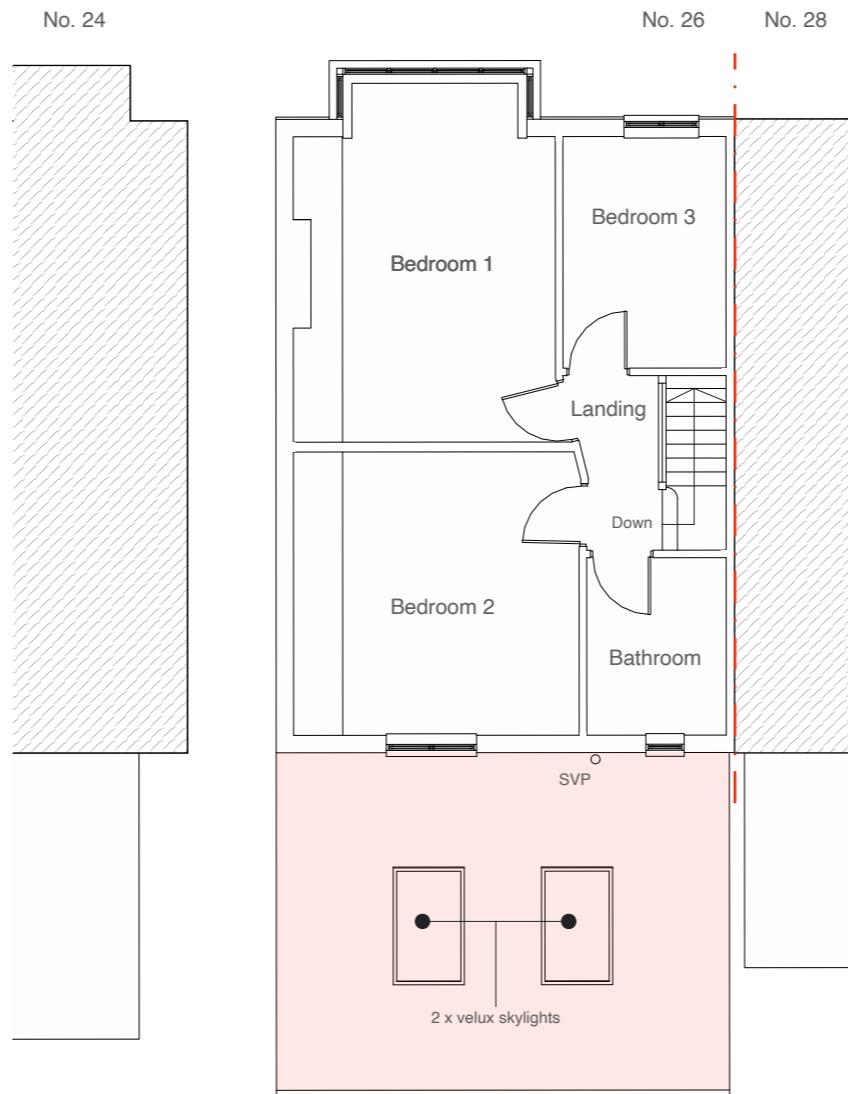


First Floor Plan

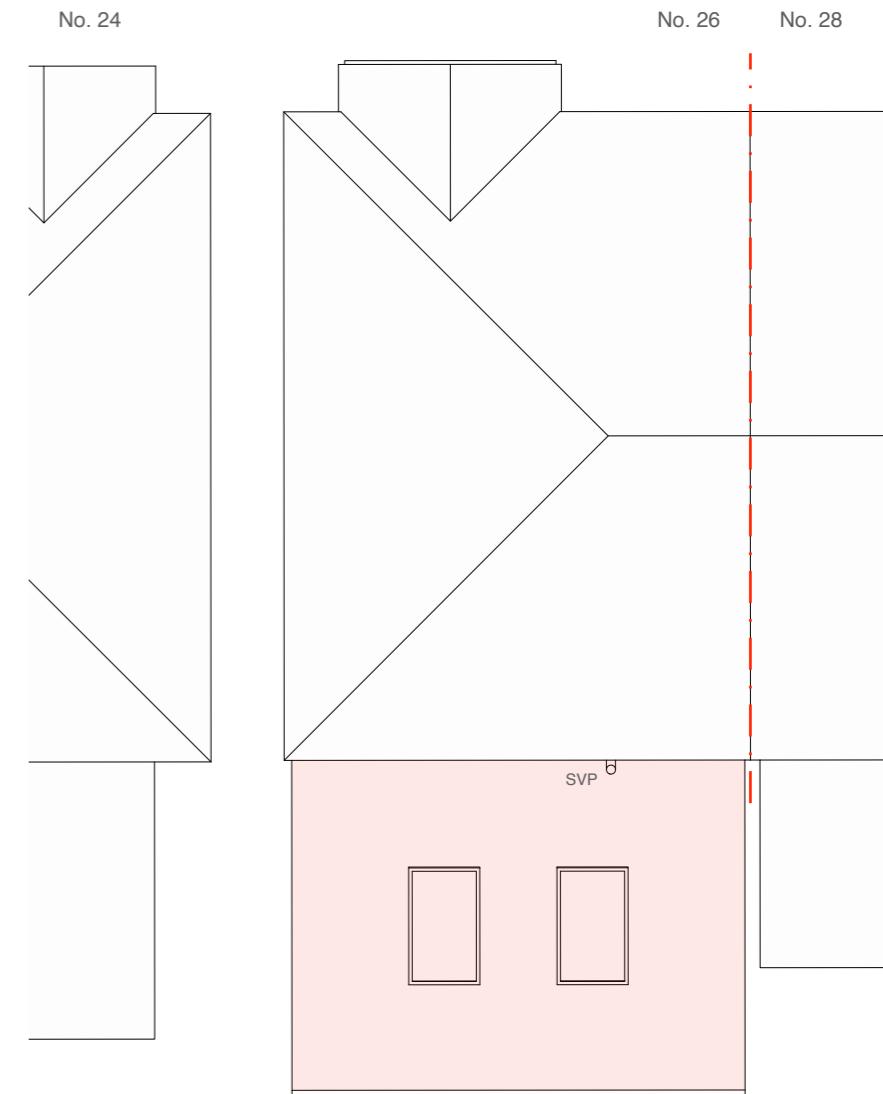


Roof Plan

Drawing Title		Project no. / Stage / Drawing no. / Revision
<b>Proposed GA Plans</b>		<b>1117- PLA- 051_A</b>
Revision notes:		Drawn by: LW
A - First Issue		
Project 26 Hillingdon Hill, Uxbridge, UB10 0JB Client Sean Murphy Edel Murphy		
Date June 2023		
Copyright Whitfield:Design © 2023 - ARB Registered Architect Web: www.whitfield-design.co.uk Email: ian@whitfield-design.co.uk Phone: 07810794436		
NOTES: Print all drawings in full colour at A3 size. All measurements to be confirmed on site by the contractor prior to starting any building work. All structure indicative, see Structural Engineer's drawings for more information. Design to comply with the latest Building Regulations and Approved Documents.		

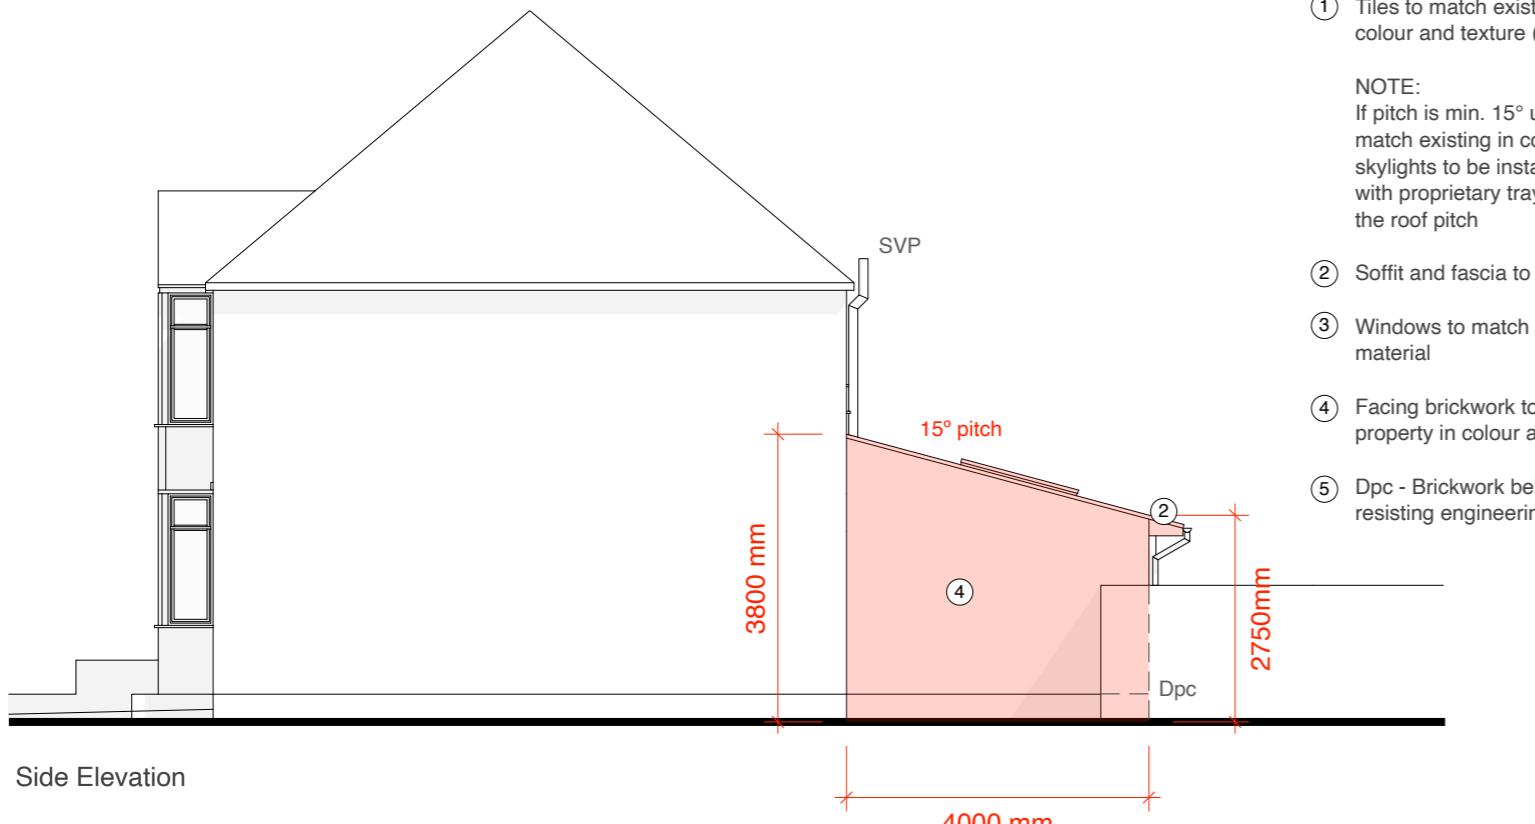

Side Elevation

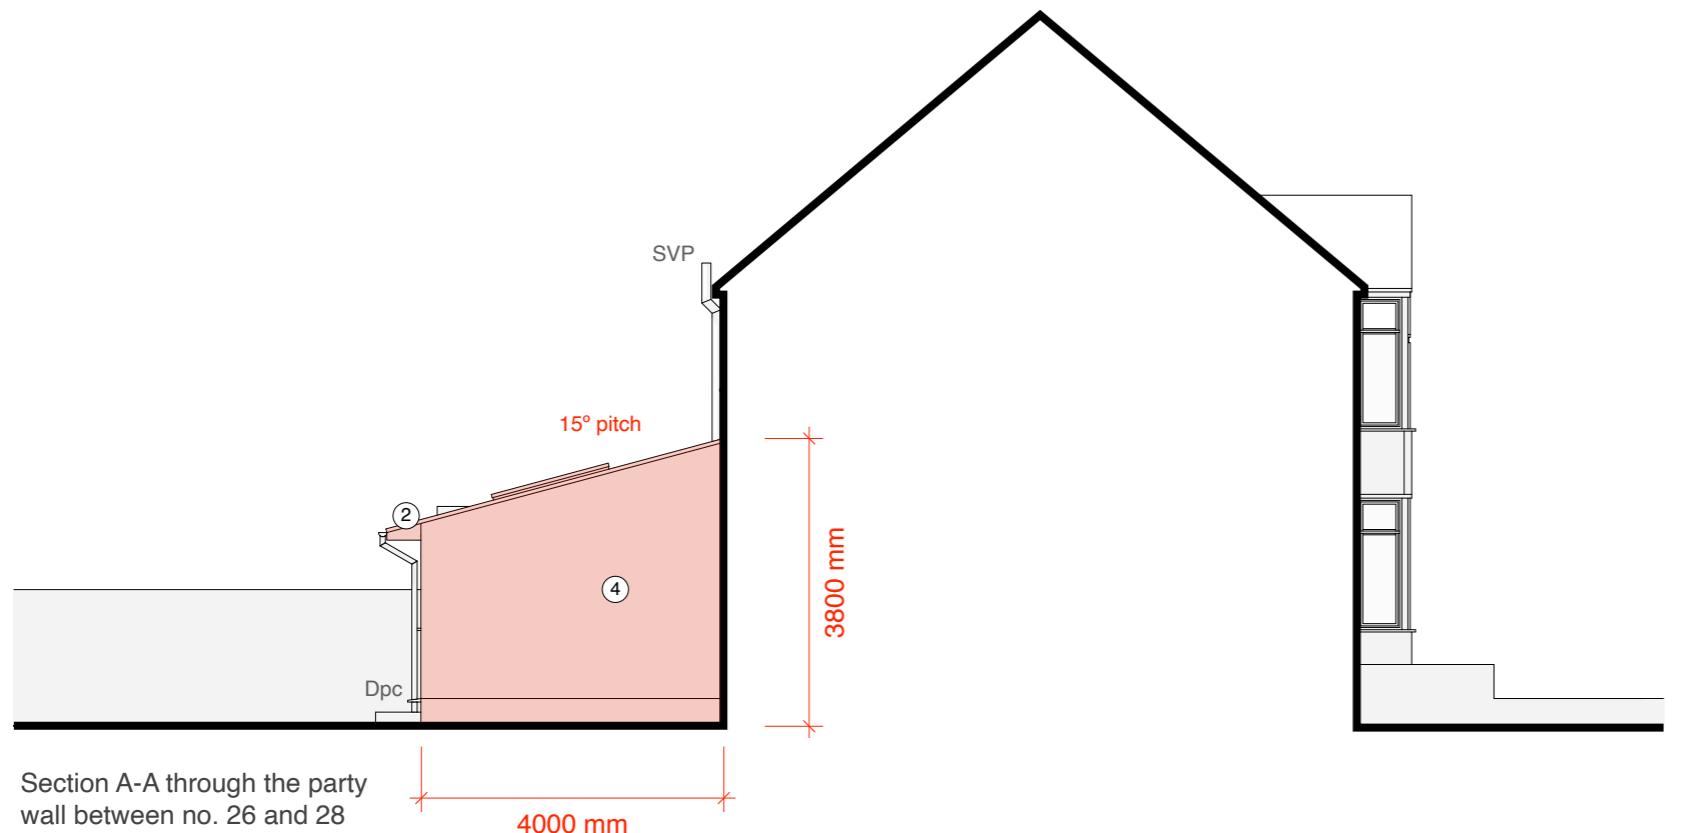

1:100 @ A3

0 1 2 3 4 5






Rear Elevation



Front Elevation

Drawing Title	Project no. / Stage / Drawing no. / Revision
<b>Proposed Elevations</b>	1117- PLA- 052_A
Revision notes:	Drawn by: LW
A - First Issue	
Copyright Whitfield:Design © 2023 - ARB Registered Architect	
Web: www.whitfield-design.co.uk	
Email: ian@whitfield-design.co.uk	
Phone: 07810794436	
NOTES:	
Print all drawings in full colour at A3 size. All measurements to be confirmed on site by the contractor prior to starting any building work. All structure indicative, see Structural Engineer's drawings for more information. Design to comply with the latest Building Regulations and Approved Documents.	

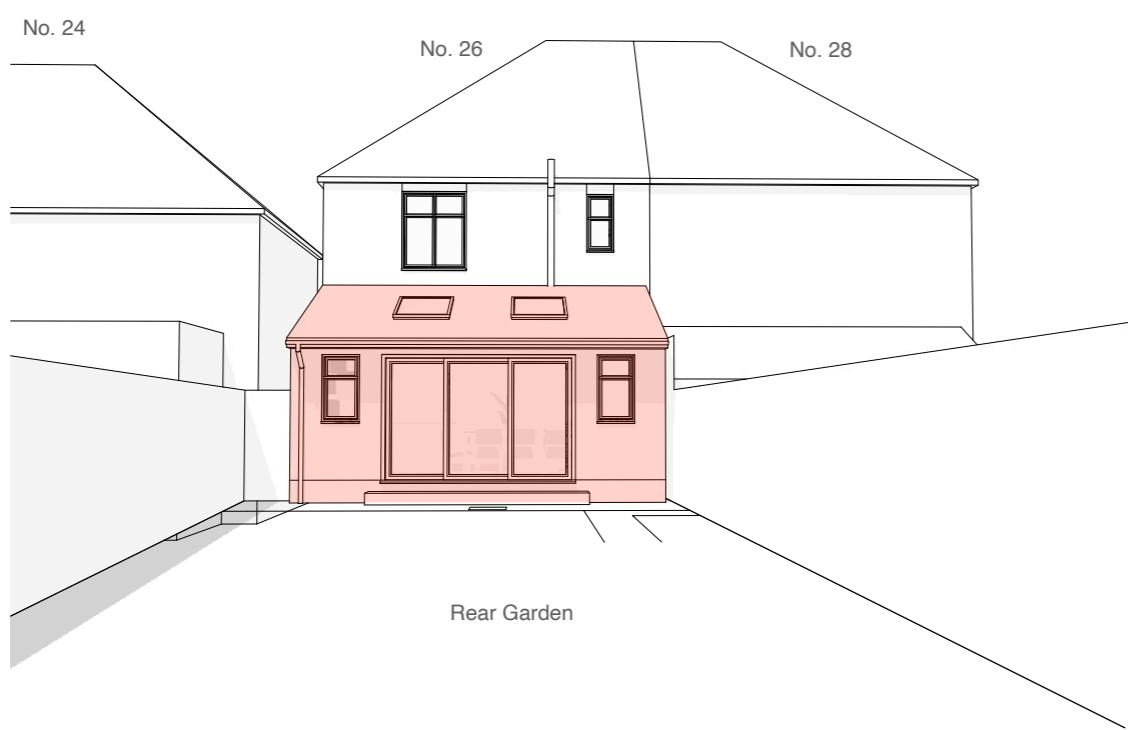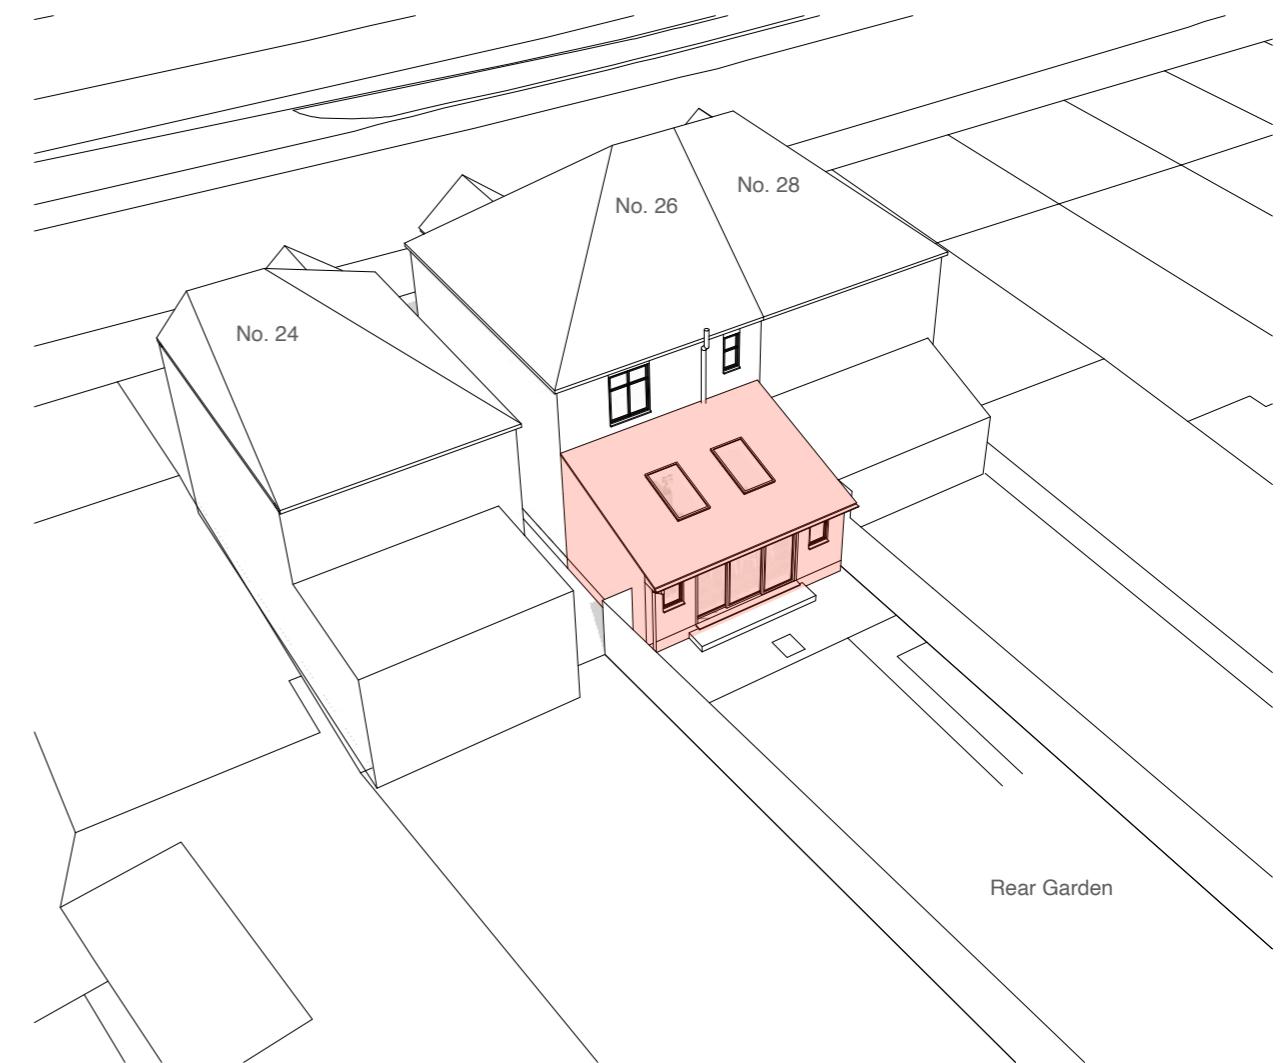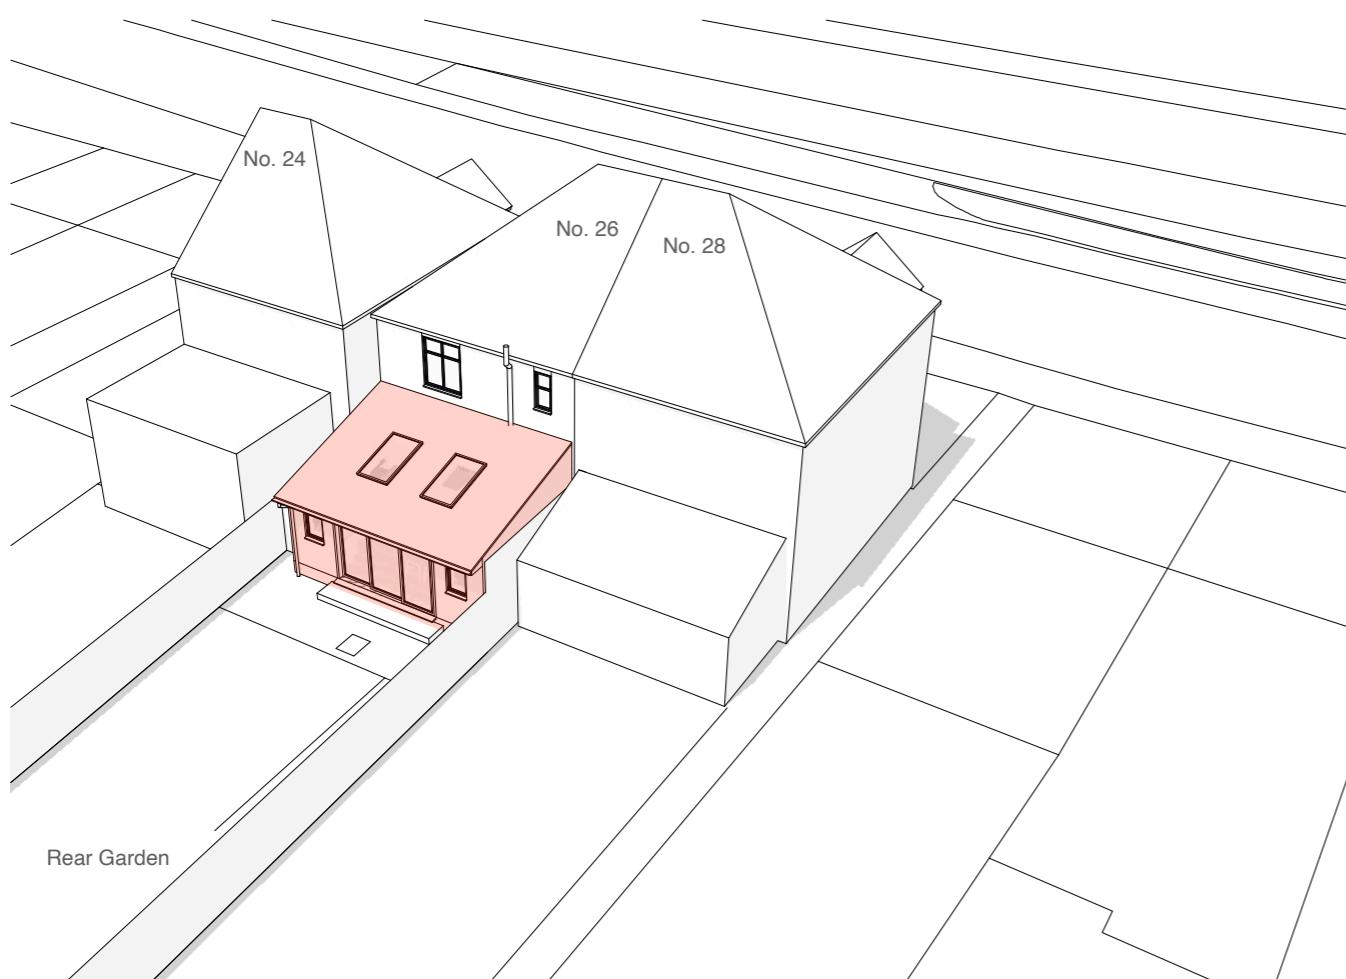


Perspective view from the rear garden looking towards the rear elevation

Drawing Title		Project no. / Stage /	Drawing no. / Revision
<b>Proposed</b> 3D Views		1117- PLA-	053_A
Revision notes:		Drawn by: LW	
A - First Issue			
Project		Client	
26 Hillingdon Hill, Uxbridge, UB10 0JB		Sean Murphy Edel Murphy	
Date			
June 2023			

NOTES:  
Print all drawings in full colour at A3 size. All measurements to be confirmed on site by the contractor prior to starting any building work. All structure indicative, see Structural Engineer's drawings for more information. Design to comply with the latest Building Regulations and Approved Documents.

Copyright Whitfield:Design © 2023 - ARB Registered Architect  
Web: [www.whitfield-design.co.uk](http://www.whitfield-design.co.uk)  
Email: [iam@whitfield-design.co.uk](mailto:iam@whitfield-design.co.uk)  
Phone: 07810794436

WHITFIELD:DESIGN

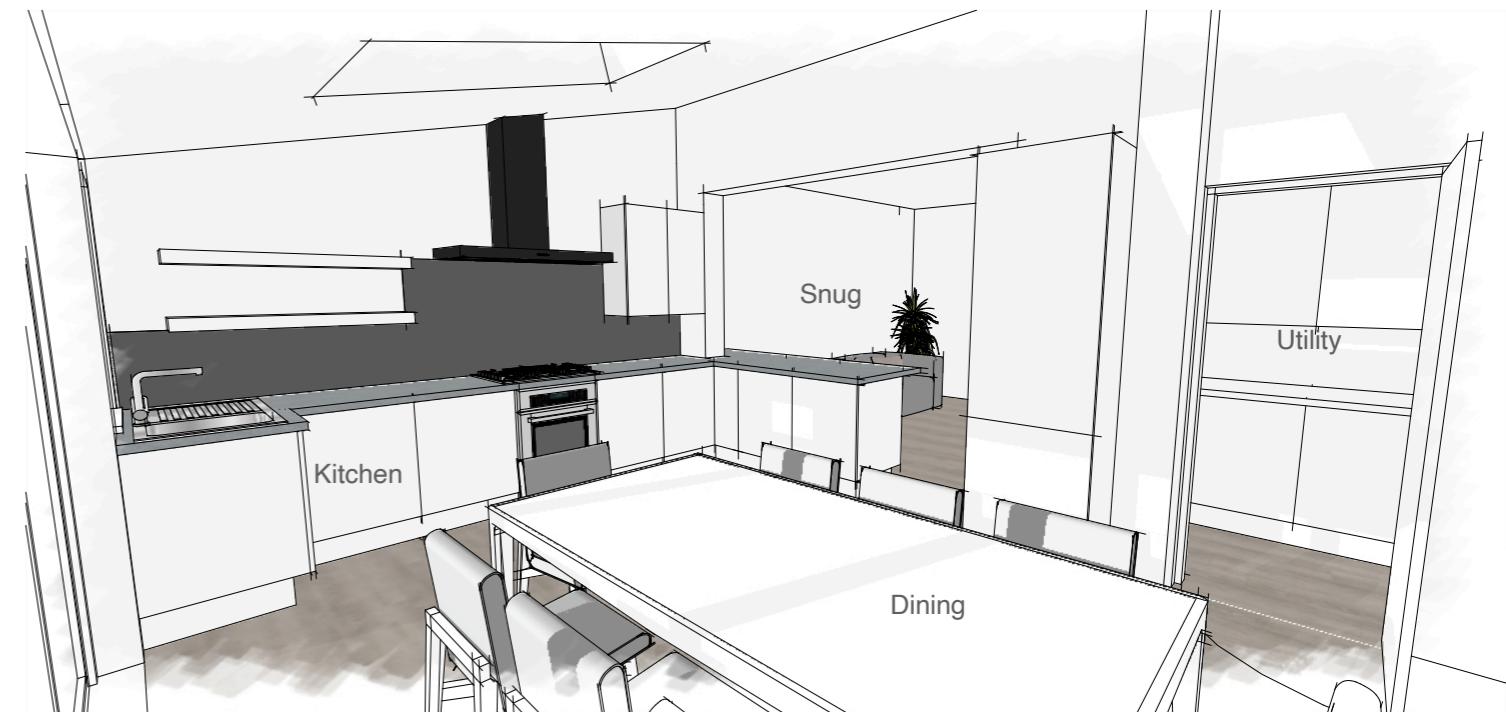

Drawing Title		Project no. / Stage /	Drawing no. / Revision
<b>Proposed</b> Interior Views		1117- PLA-	054_A
Revision notes:			Drawn by: LW
A - First Issue			
Project	Client		
26 Hillingdon Hill, Uxbridge, UB10 0JB	Sean Murphy Edel Murphy		
Date			
June 2023			
NOTES: Print all drawings in full colour at A3 size. All measurements to be confirmed on site by the contractor prior to starting any building work. All structure indicative, see Structural Engineer's drawings for more information. Design to comply with the latest Building Regulations and Approved Documents.			
Copyright Whitfield:Design © 2023 - ARB Registered Architect Web: <a href="http://www.whitfield-design.co.uk">www.whitfield-design.co.uk</a> Email: <a href="mailto:iam@whitfield-design.co.uk">iam@whitfield-design.co.uk</a> Phone: 07810794436			
WHITFIELD:DESIGN			