




Ground Floor Plan as Existing

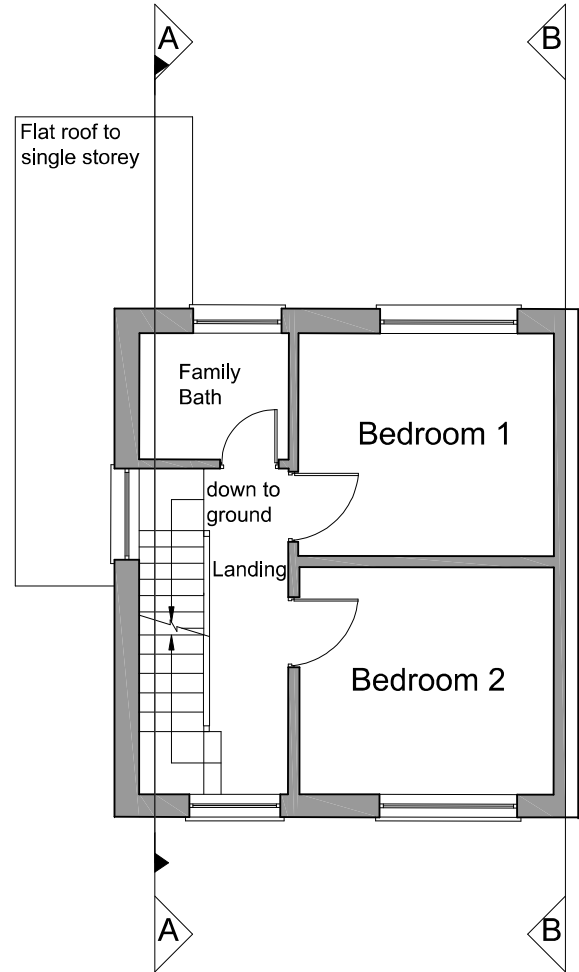

First Floor Plan as Existing

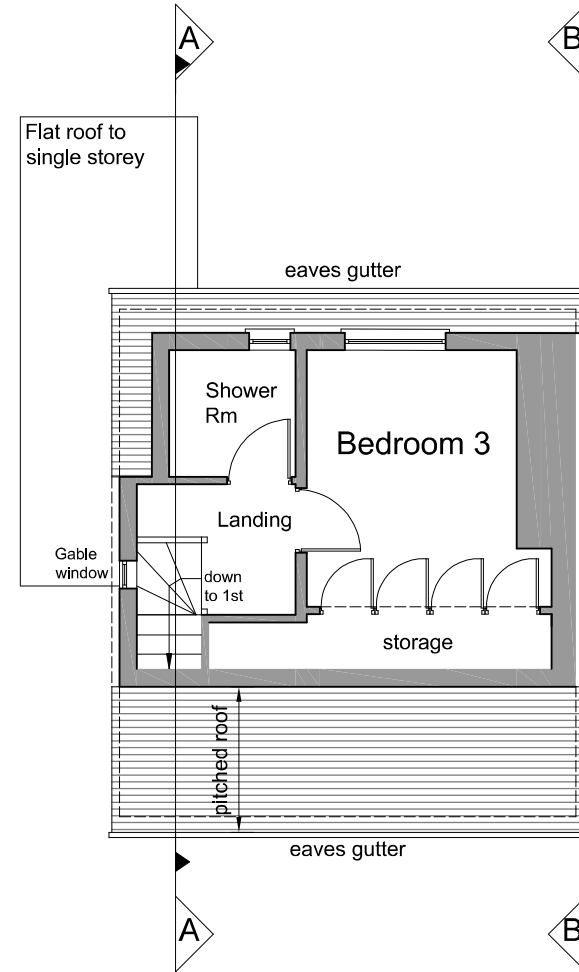


Attic Floor Plan as Existing

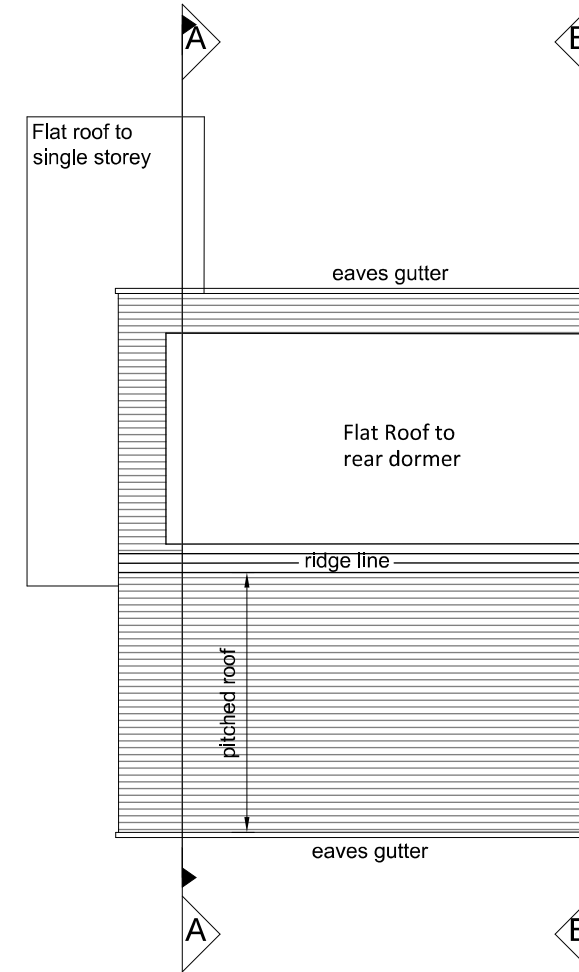


Roof Plan as Existing




North West Elevation as Existing  
(Front)

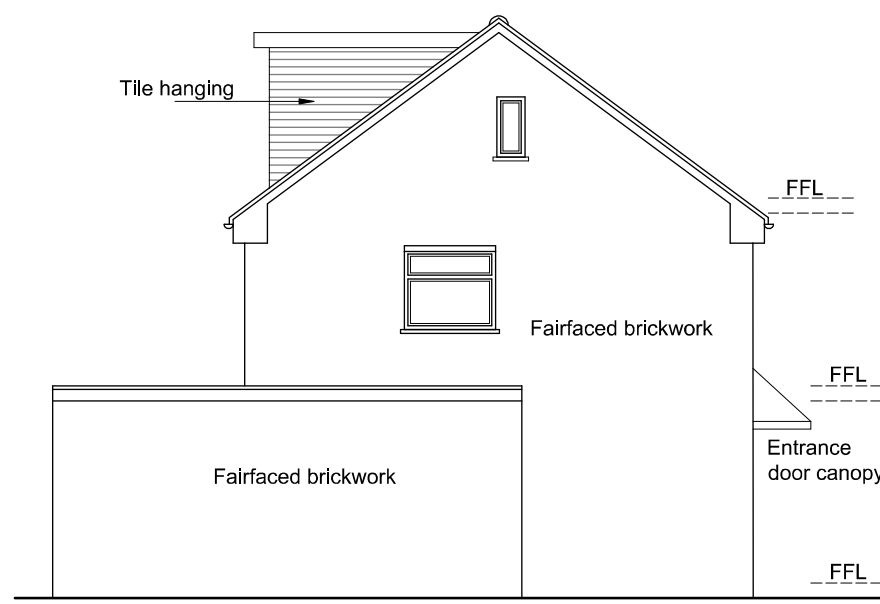


North East Elevation as Existing  
(Side)

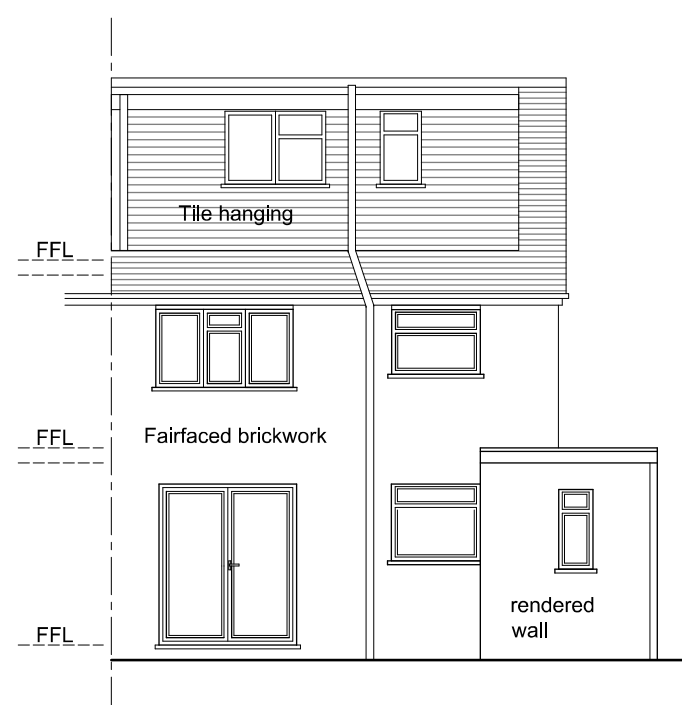



South East Elevation as Existing  
(Rear)

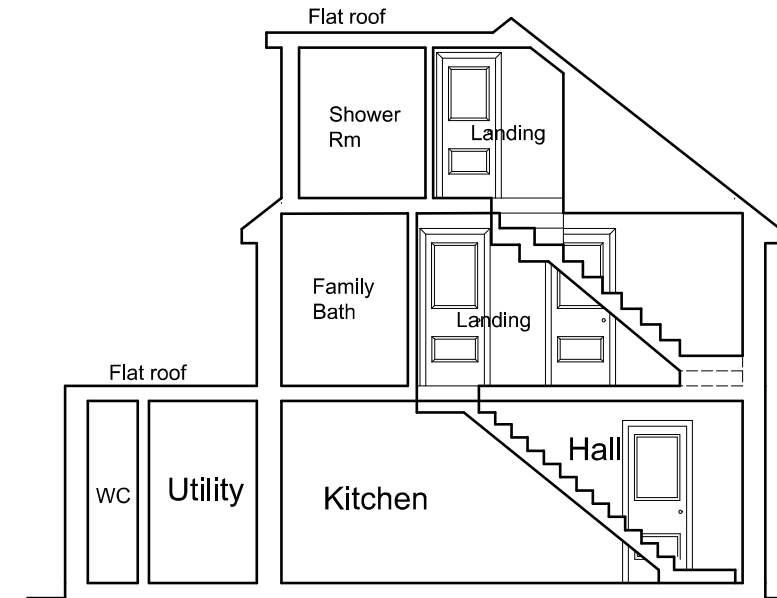

Section A-A as Existing

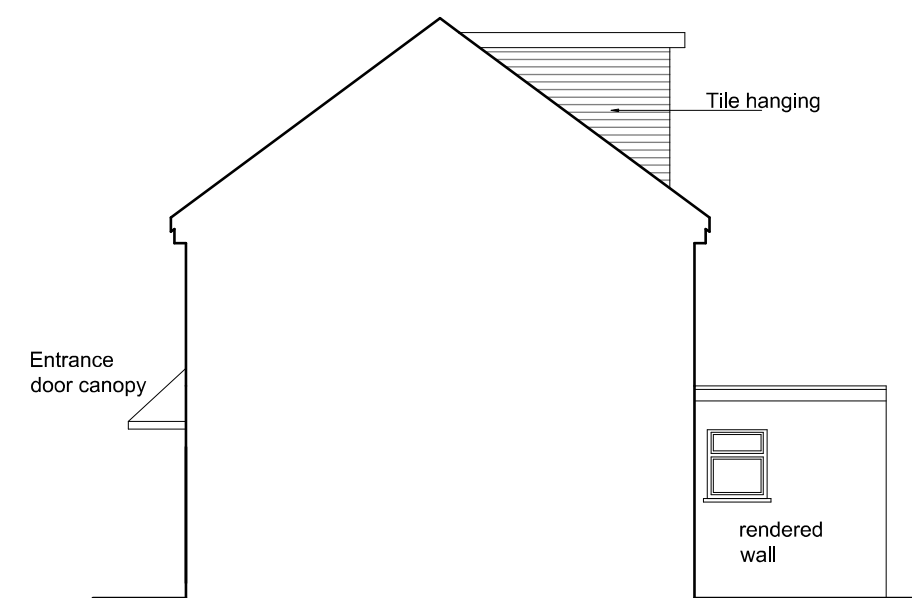

Sectional Elevation B-B as Existing  
(taken through ct. line of party wall)

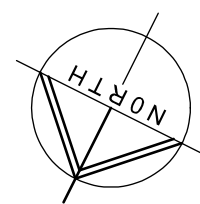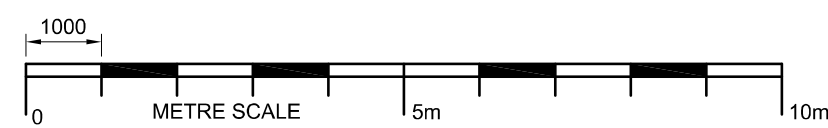

Amendments:  
\*\*\*\*\*

**David K Donohoe**  
**Architectural Design Services**

Email: dkdonohoe@yahoo.com  
Mobile: 07841 595405

LOCATION:  
12 Gilbert Road  
Harefield  
UB9 6NQ

TITLE:  
Plans, Section &  
Elevations as Existing

SCALE: 1:100 @ A1 sheet  
DATE: Feb 2023  
Drawing Number: 03