




Ground Floor Plan as Proposed

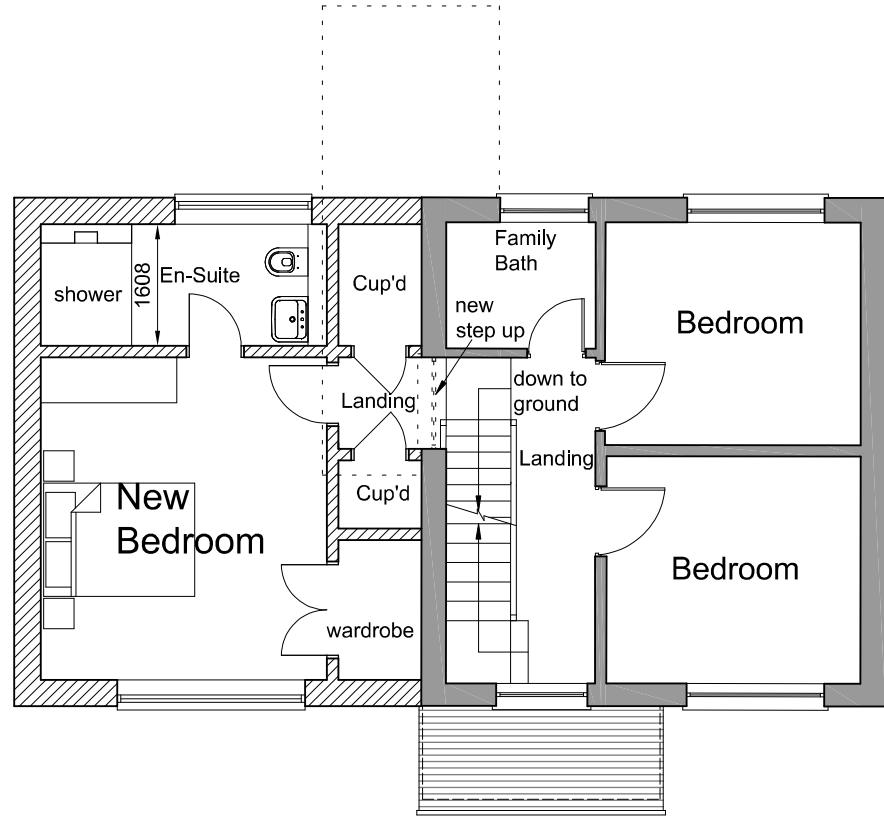


First Floor Plan as Proposed

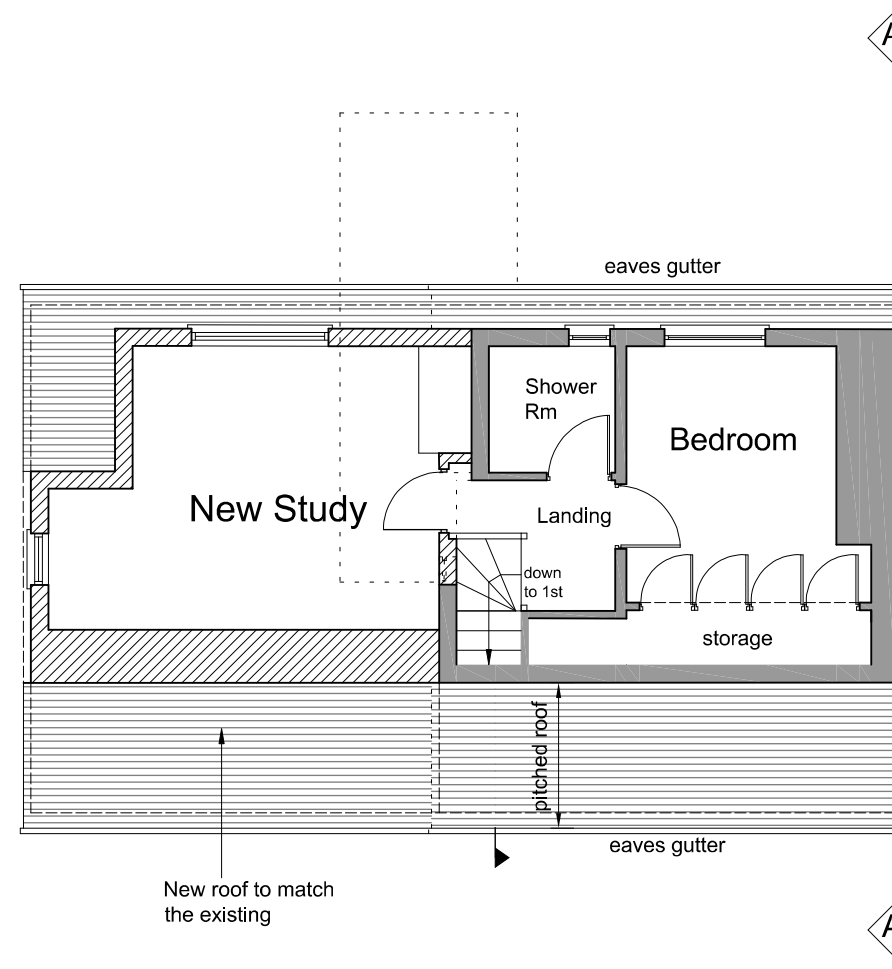


Attic Floor Plan as Proposed

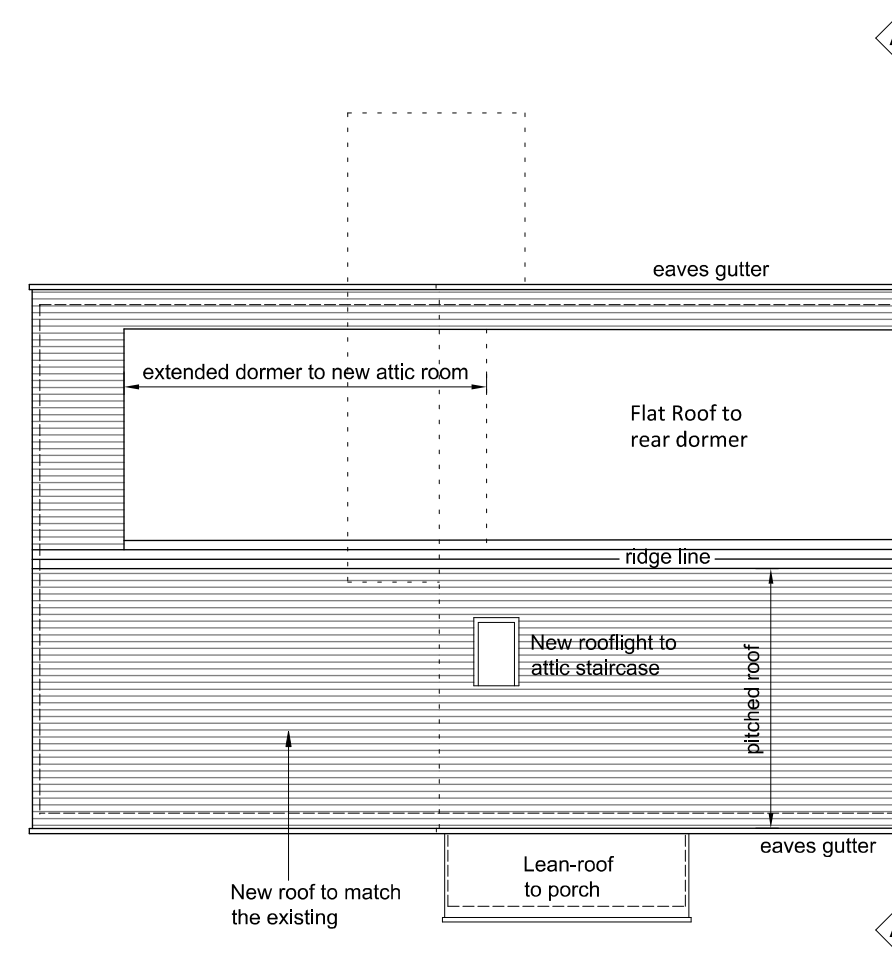


Roof Plan as Proposed

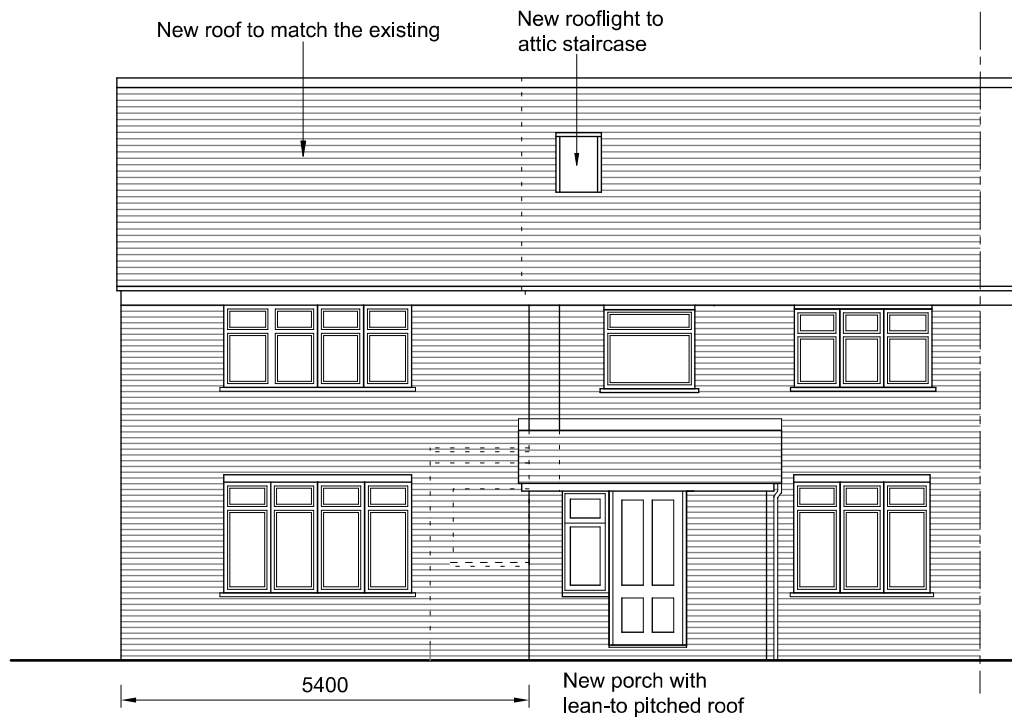


North West Elevation as Proposed
(Front)

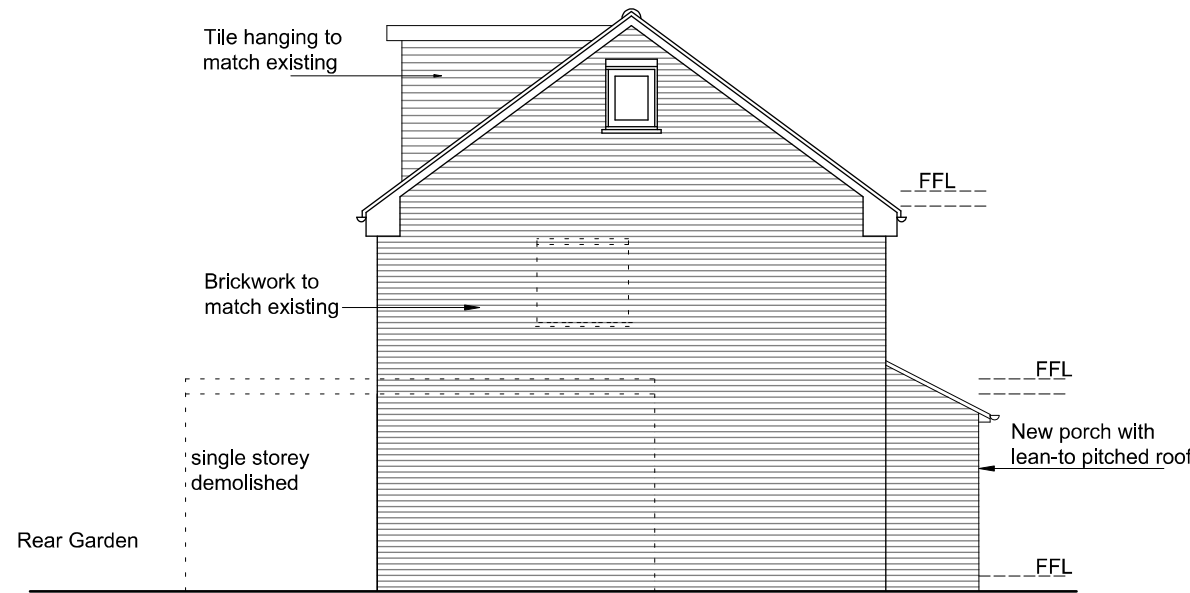



North East Elevation as Proposed
(Side)

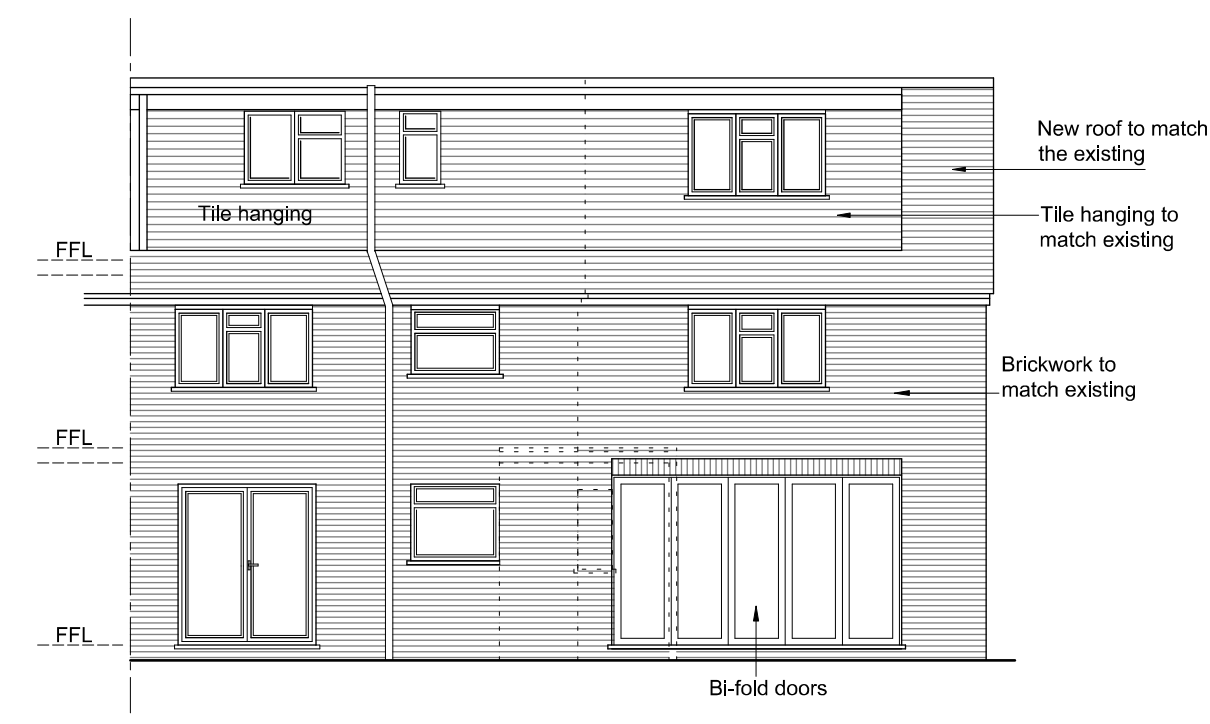

South East Elevation as Proposed
(Rear)

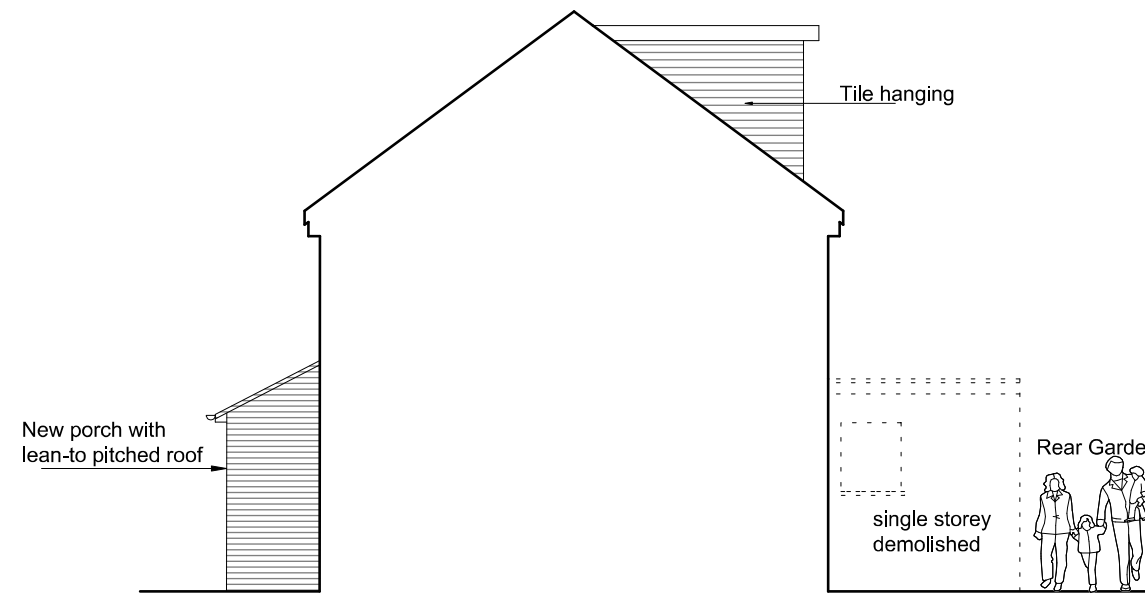

Sectional Elevation A-A as Proposed
(taken through ct. line of party wall)

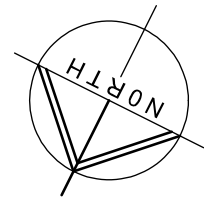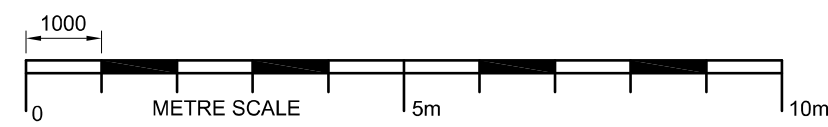

Amendments: April 2023 - Ameded following meeting	
David K Donohoe Architectural Design Services	
Email: dkdonohoe@yahoo.com Mobile: 07841 595405	
LOCATION: 12 Gilbert Road Harefield UB9 6NQ	
TITLE: Plans & Elevations as Proposed	
SCALE: 1:100 @ A1 sheet	DATE: April 2023
Drawing Number: 04A	