






Proposed Front elevation

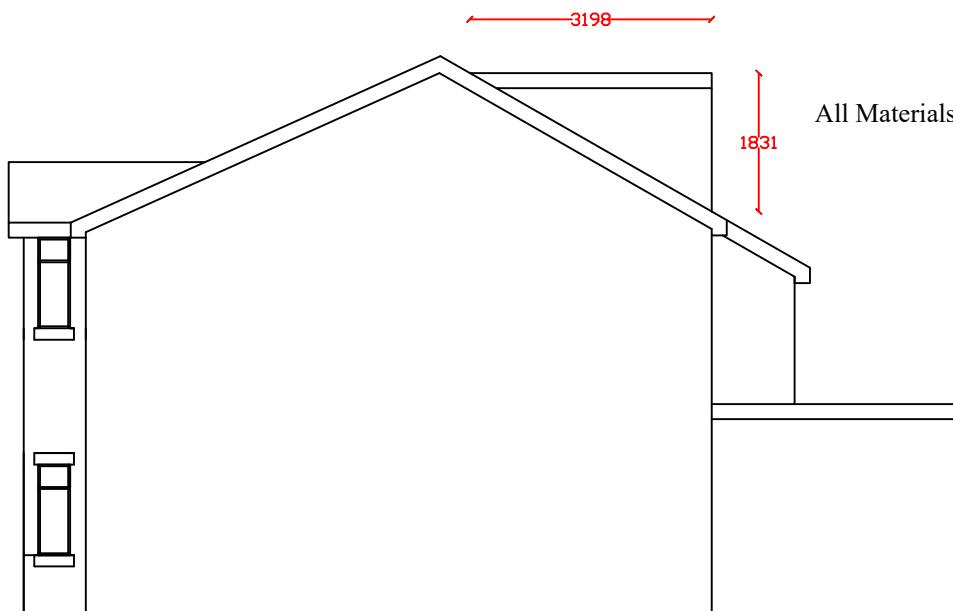


Proposed side elevation

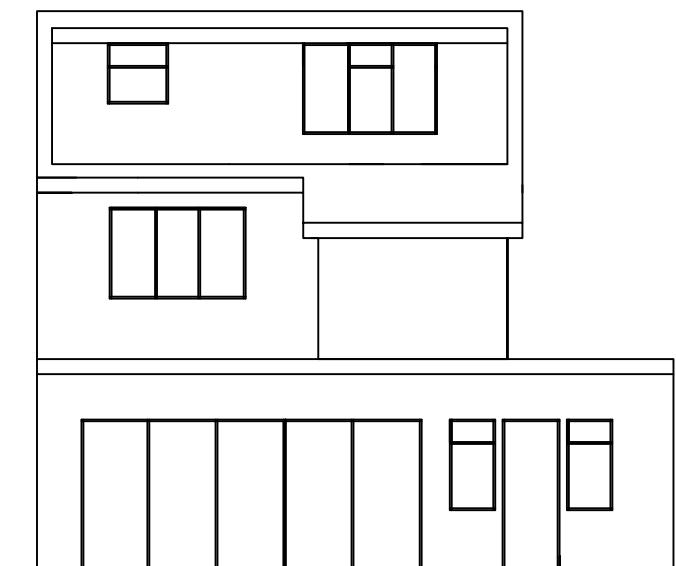


Proposed rear elevation

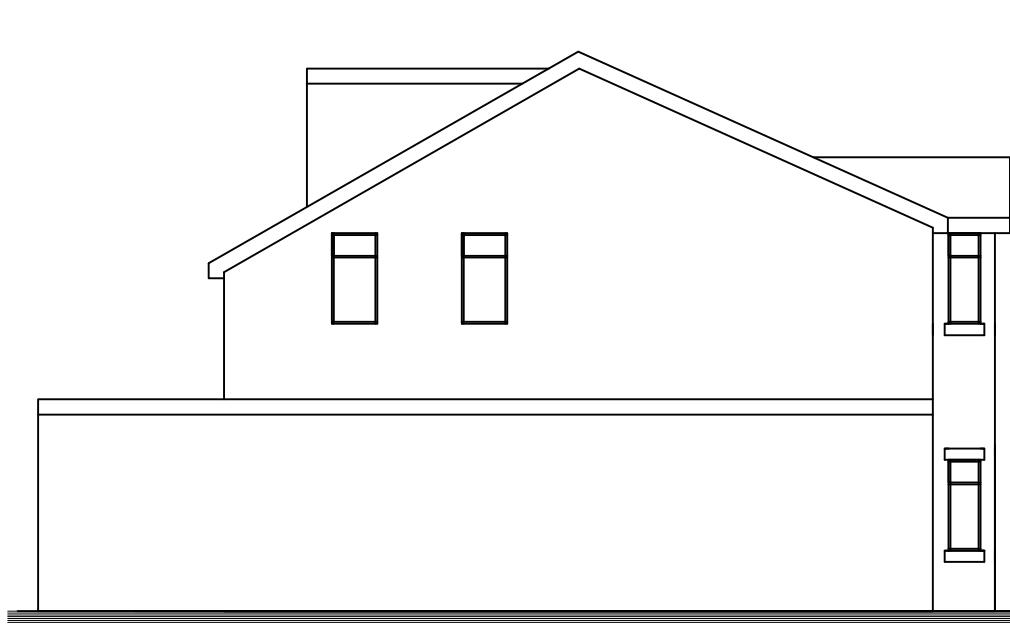

Proposed side elevation

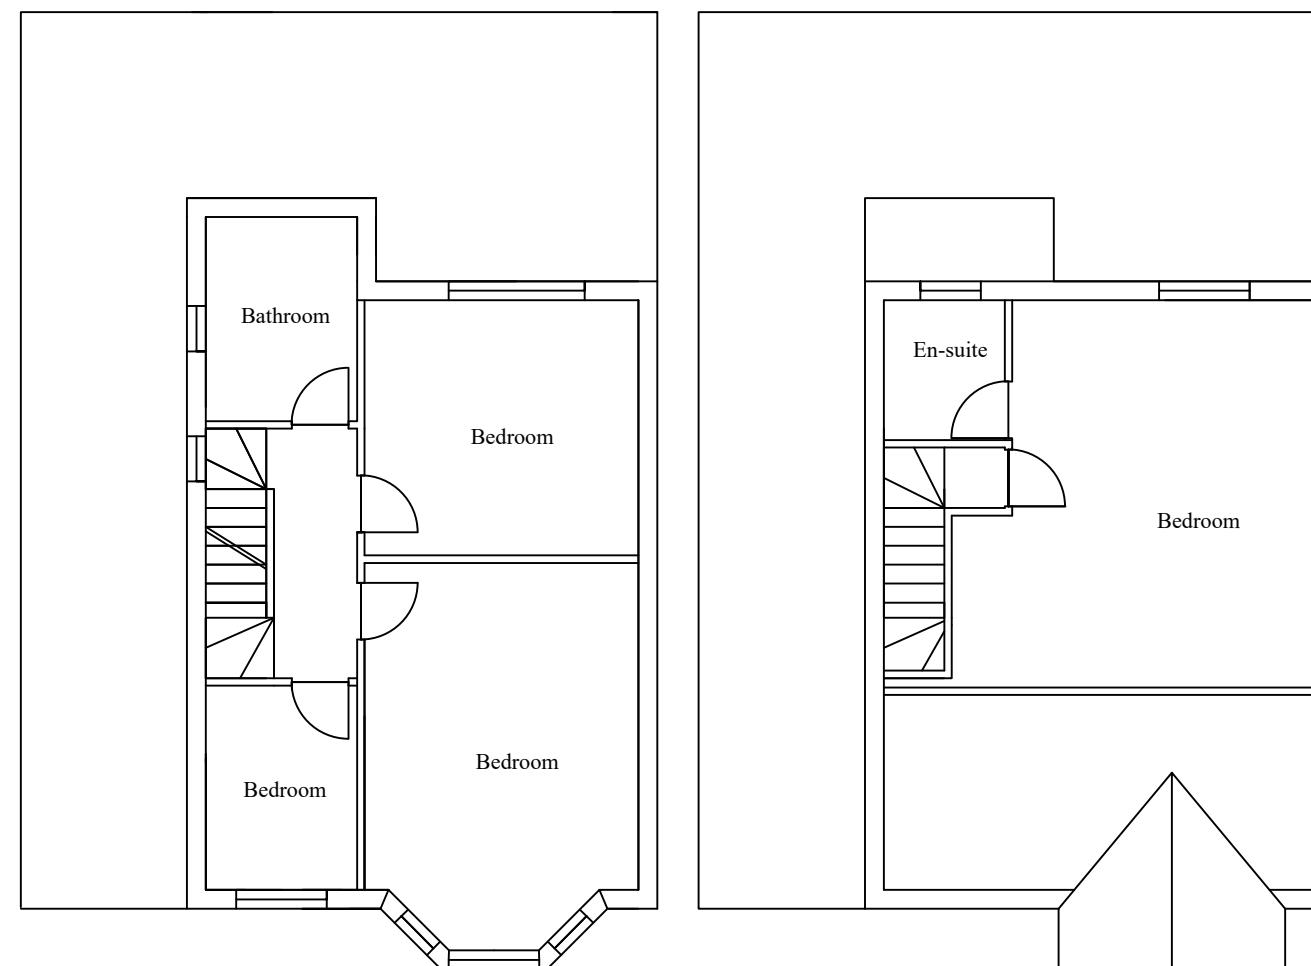

Proposed First Floor Plan

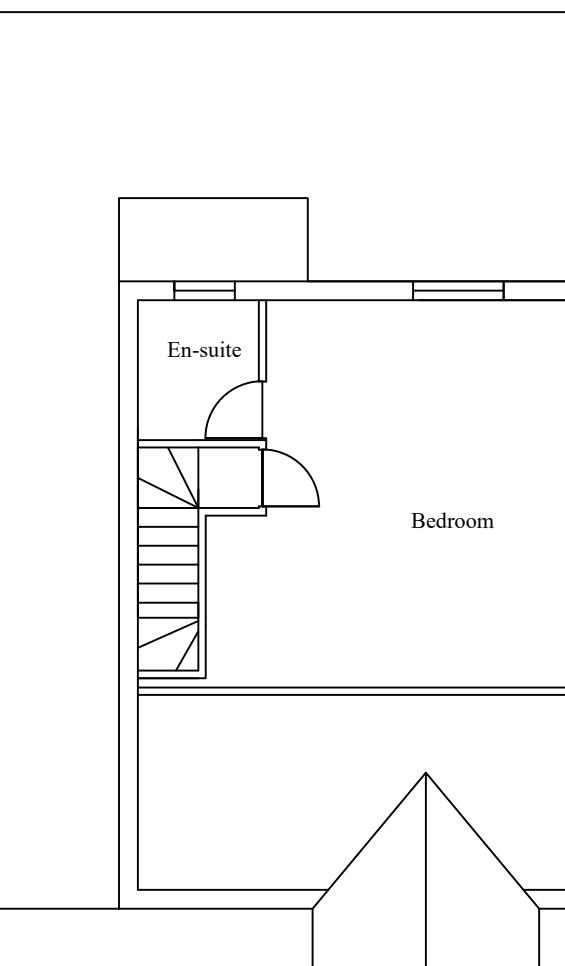

Proposed Loft plan

Scale bar scale 1: 100

Bedroom		
No.	Revision/Issue	Date

KVL Designs Ltd.
kvldesignsld@hotmail.com

Title : Proposed loft conversion with rear dormer

at
39 Cherry Orchard Close
West Drayton, UB7 7JR

DWG no. 39/Che/13
12/12/22
1:100 @ A3