

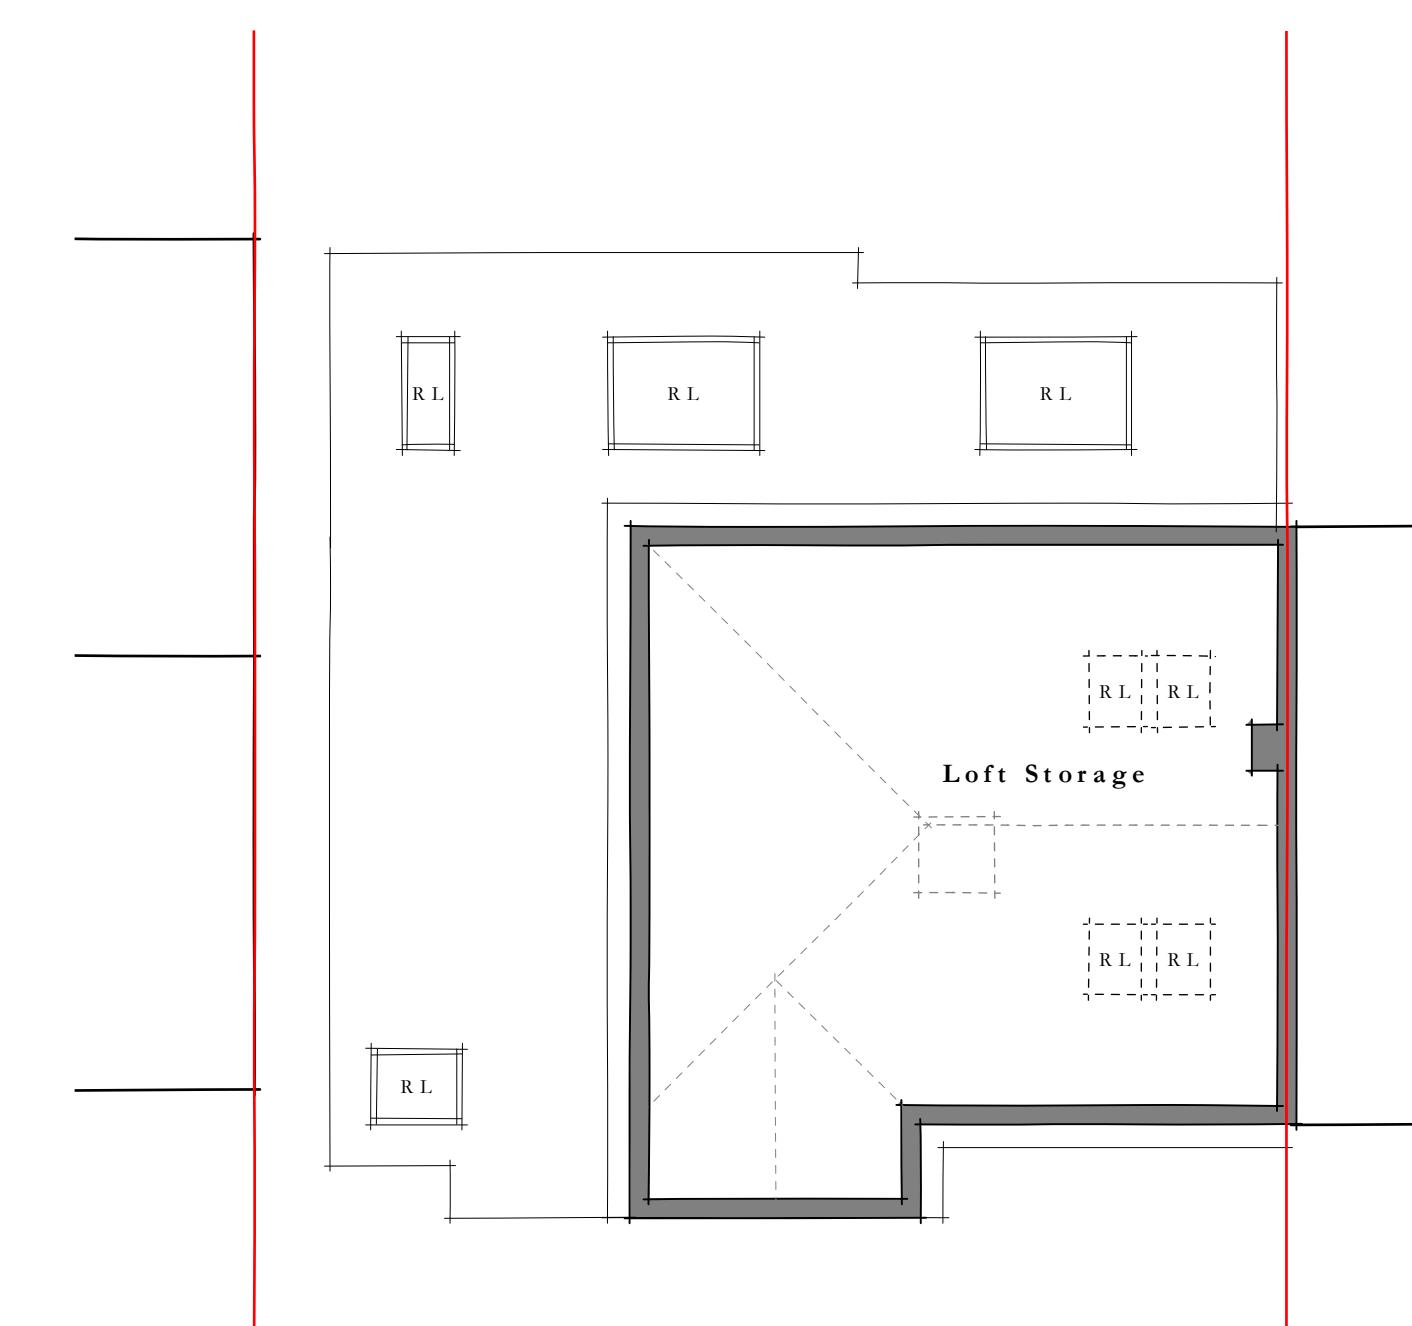



**Ground Floor Plan**  
Scale: 1:100

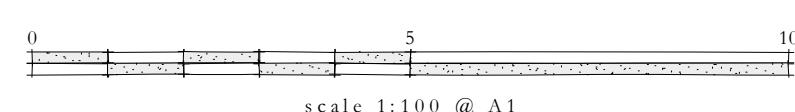


**Loft Floor Plan**  
Scale: 1:100

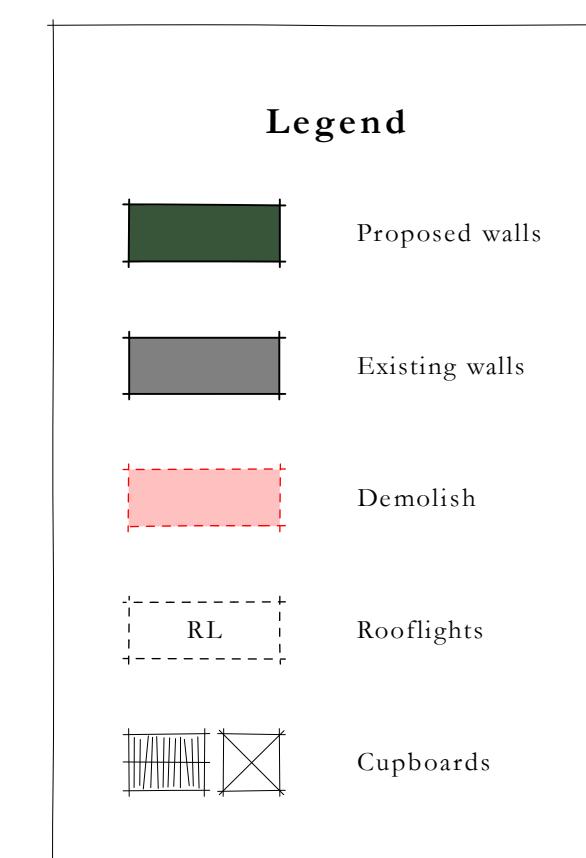


**Front Elevation**  
Scale: 1:100

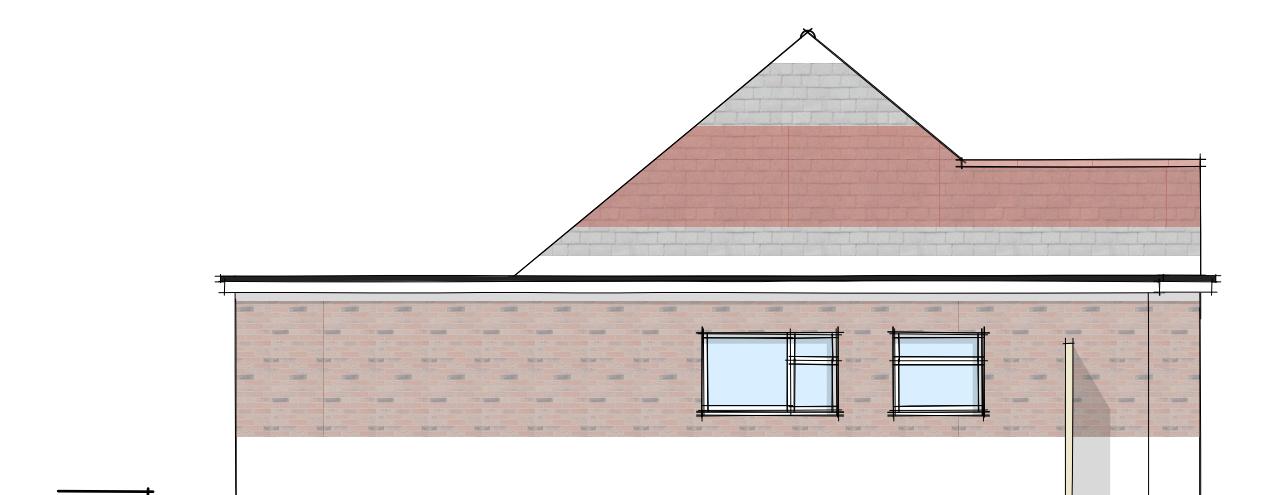

**Left Elevation**  
Scale: 1:100

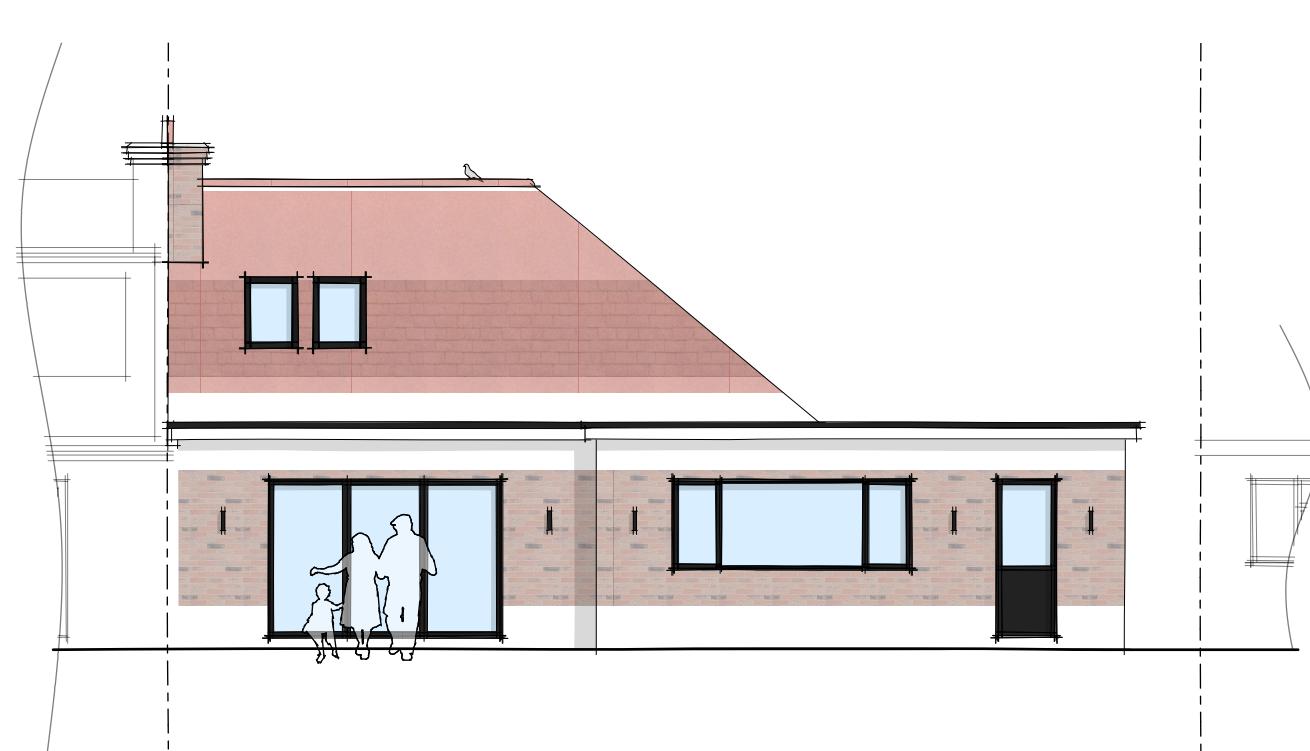

**Rear Elevation**  
Scale: 1:100

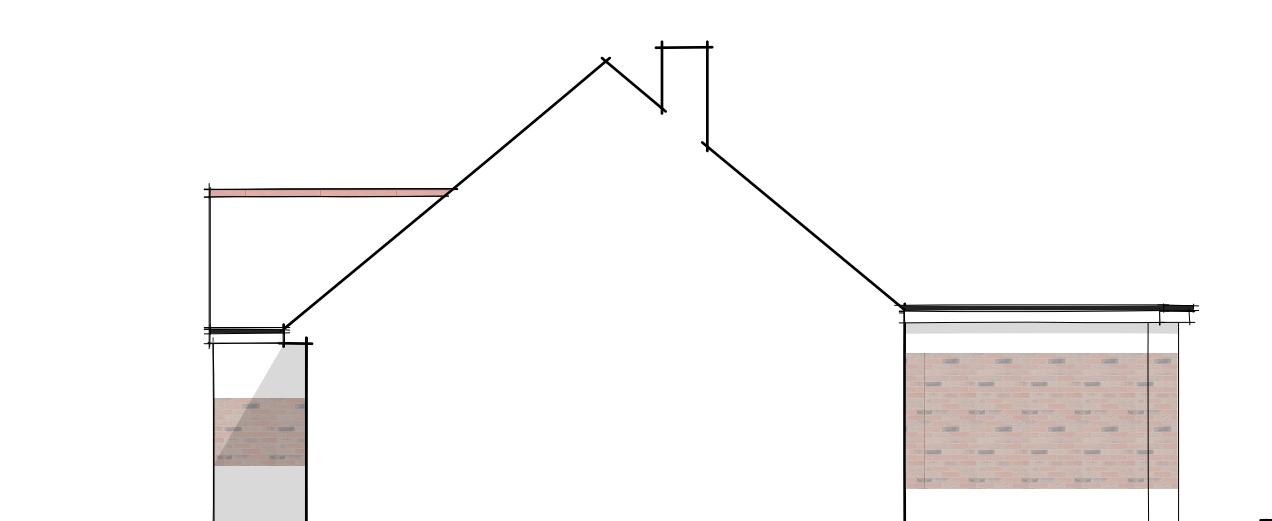

**Right Elevation**  
Scale: 1:100

B	03/11/2025	Rooflight added over Utility
A	03/11/2025	Client comments
Rev	Date	Notes

vm@beauidealarchitects.co.uk | +44 (0)790 869 0818 | www.beauidealarchitects.co.uk

client:

**Mrs Popat**

project address:

**11 Henley Gardens  
Pinner  
HA5 2DE**

scale:	as stated	draw:	VM	status:	Planning	date:
drawing no:						02 / 11 / 2025

**Proposed Plans & Elevations**

**HGPH PE01** | **B**