


**Existing Site Plan**

Scale: 1:100

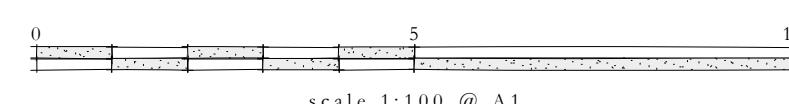

scale 1:100 @ A1


**Site Proposals**

Scale: 1:100



hardstanding extended  
to make driveway  
bigger

planting  
area  
reduced

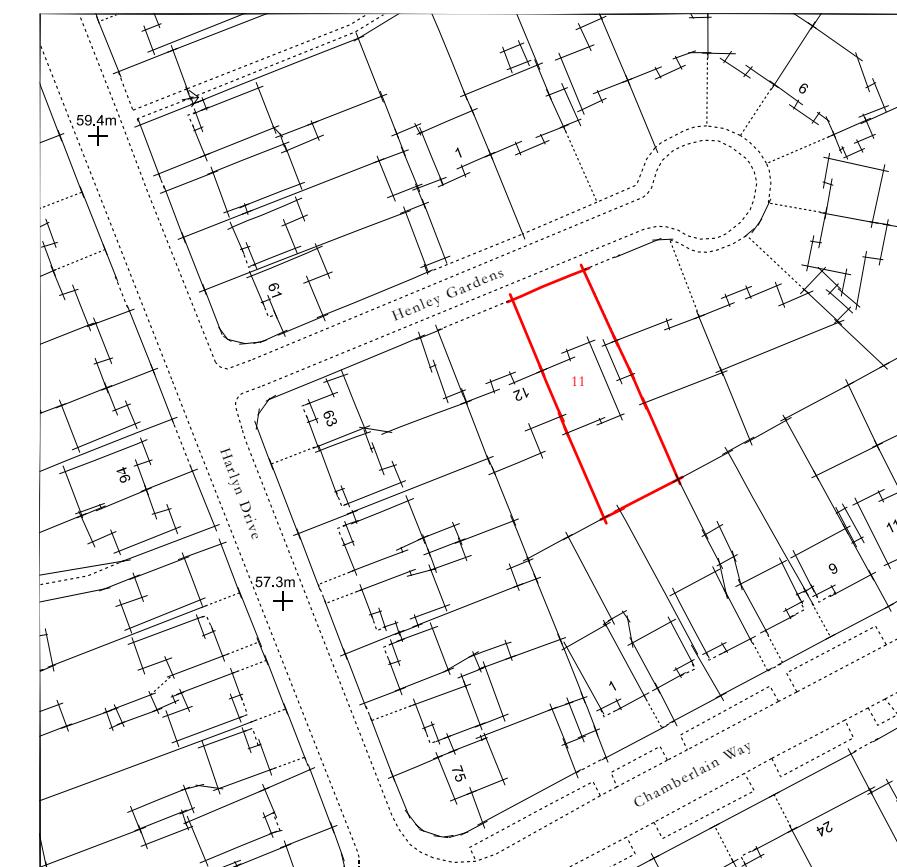

**Site Location Plan**

Scale: 1:1250

0 10 20 30 40 50 60 70 80 90 100 m  
scale 1:1250 @ A1

B 03/11/2025 Rooflight added over Utility

A 03/11/2025 Client comments

Rev Date Notes

vm@beauidealarchitects.co.uk +44 (0)790 869 0818 www.beauidealarchitects.co.uk

client:

**Mrs Popat**

project address:

**11 Henley Gardens  
Pinner  
HA5 2DE**

scale: as stated draw: VM state: Planning date: 02 / 11 / 2025

drawing no: drawing no: rev:

**Location &  
Site Plans**

**HGPH SP01** B