

Copyright in the design and this drawing is the property of RESI. It is illegal to copy, publish or use this drawing without written sanction of RESI. This drawing must be held in strict confidence until it has been referred to and approved by the relevant authority.

RESI accepts no liability for any expense, loss or damage incurred by any person in respect of this drawing unless and until it has been referred to them and their approval obtained.

Print out to actual scale. Do not scale, except unless directed by the relevant authority. Any alterations to this drawing must be referred to and approved by the relevant authority.

Any observations to be reported to RESI immediately.

Scale 1:100 @ A1 Drawn AR
Oct 2024 Checked JC
Drawing No. B260488-01-1100 Rev A

Existing Materials:
Brickwork & Walls - Pebbledash rendered walls, white-painted timber framed panels, cream painted rendered walls
Pitched roof - Concrete tiles
Flat roof - Felt
Windows - White upVC framed windows
Doors - Brown painted timber framed glazed door, white upVC framed glazed door
RWP / Gutters & Fascias - Black cast iron and upVC gutters, downspouts, black-painted timber fascia boards

KEY

- Existing walls
- Existing furniture
- Boundary line
- Level line
- 1.5m head height
- 1.8m head height

Revision
Rev Notes Date
A Planning Issue 23/10/2024

RESI
Grow your home
Job Title: Proposed ground floor rear extension, porch extension, internal alterations and all associated works at 18 Mount Park Road, Pinner, HA5 4JR

Drawing Status:


Planning Drawings

Client:


Drawing Title:

Existing Drawings

1 0 1 2 3 4 5
m
SCALE 1:100

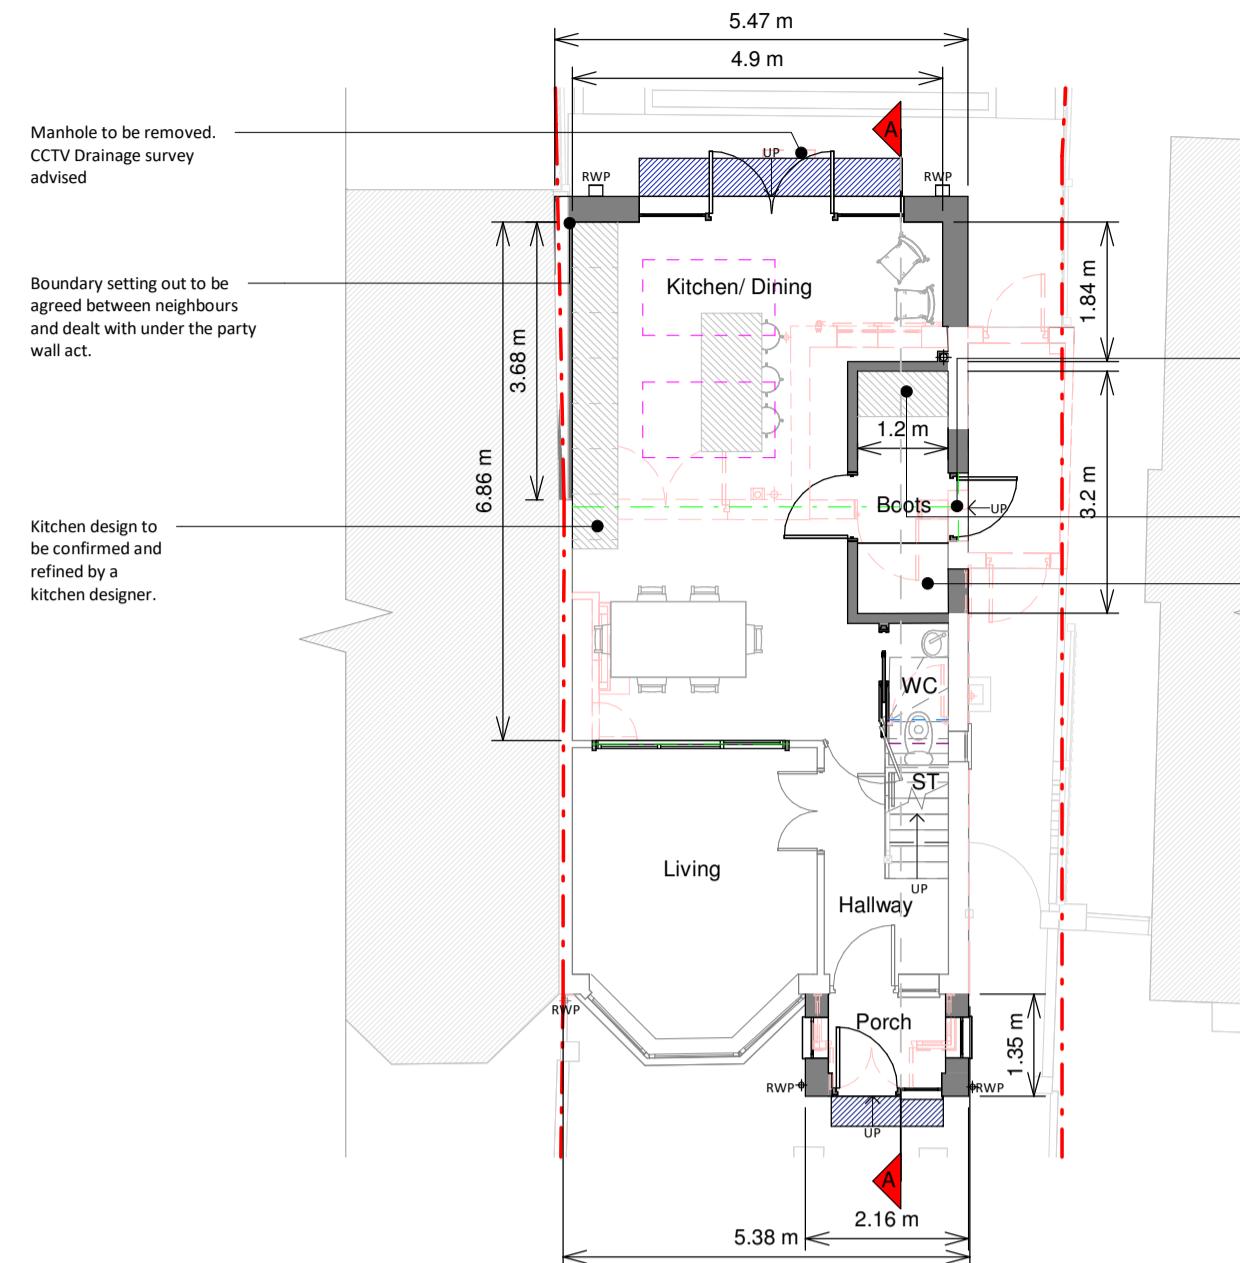


Ground Floor Plan

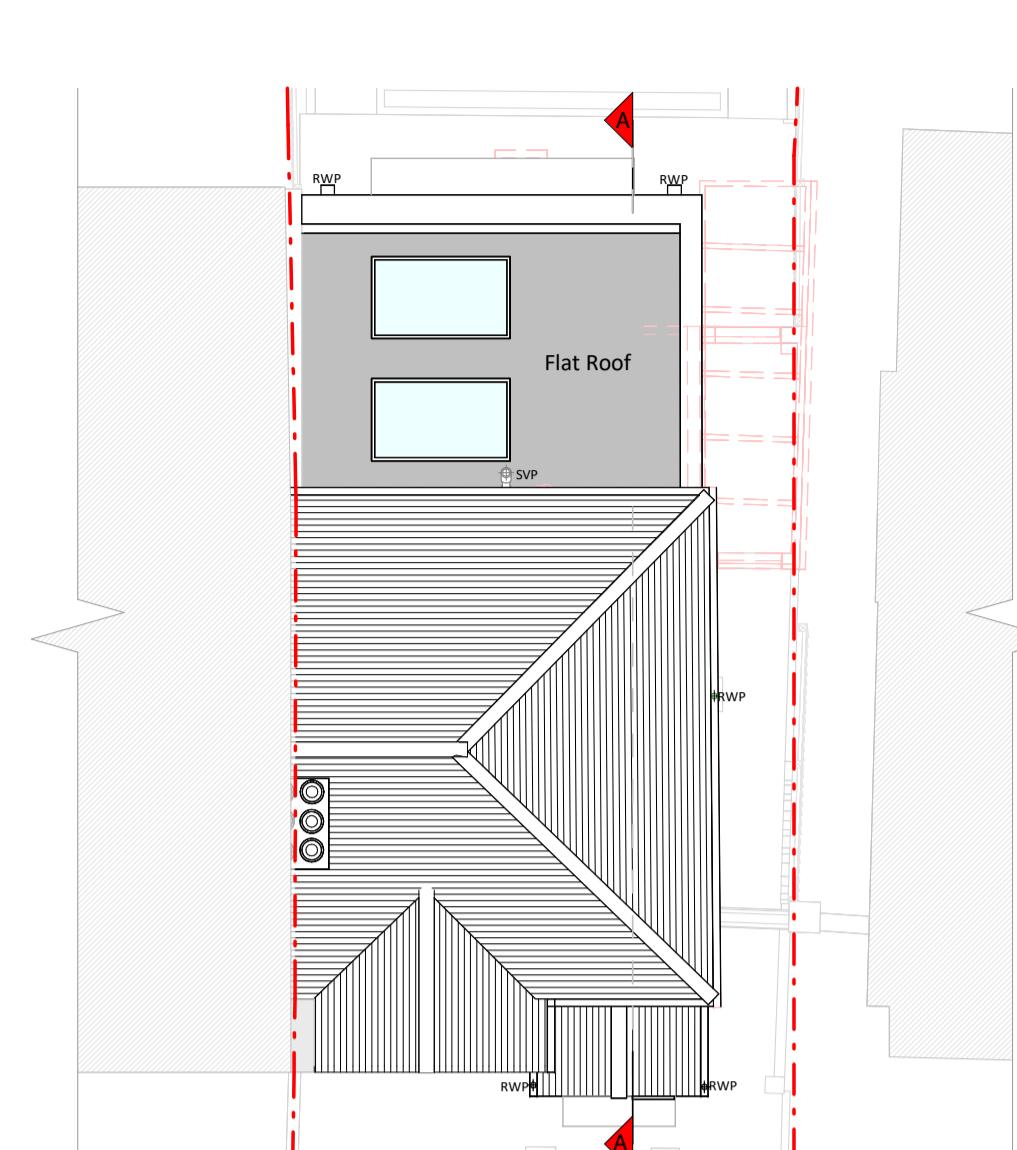


Roof Plan



Front Elevation

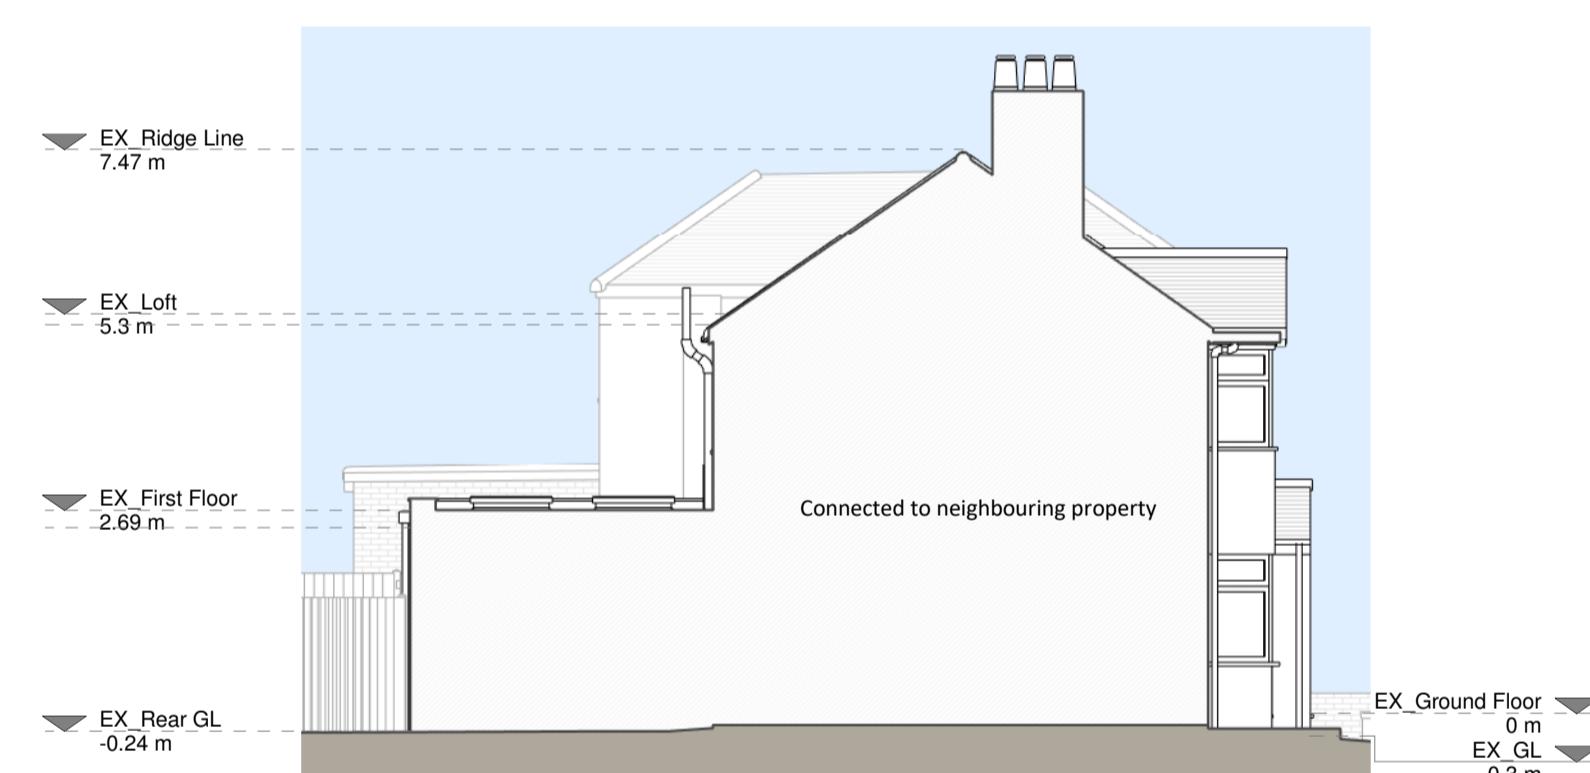

Left Side Elevation

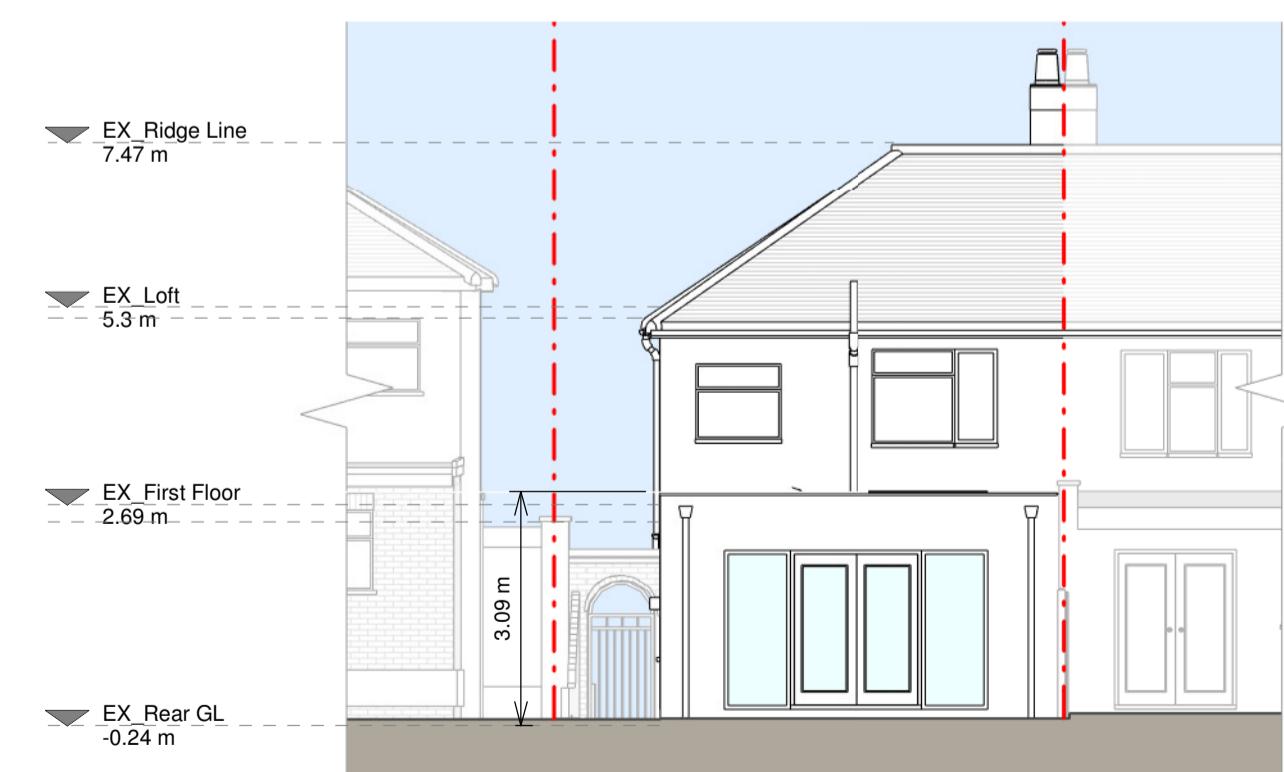

Rear Elevation



Left Side Elevation



Section A-A

Proposed Materials:
 Brickwork / Walls - White painted rendered walls
 Pitched roof - Concrete tiles to match existing
 Flat roof - Fibreglass
 Windows - Aluminium framed windows and rooflights
 Doors - Aluminium framed doors
 Gutter / Gutter & Fascia - Black cast iron and uPVC gutters, downpipes, black-painted timber fascia boards to match existing

KEY

- Existing walls - Boundary
- Proposed walls
- Proposed furniture
- Proposed drainage
- Proposed staircase
- Existing removed
- Proposed windows
- 1.5m head height
- Proposed rooflight
- 1.8m head height

Revision	Notes	Date
A	Planning Issue	23/10/2024

RESI
 Grow your home

Job Title: Proposed ground floor rear extension, porch extension, internal alterations and all associated works at 18 Mount Park Road, Pinner, HA5 4JR

Drawing Status:
 Planning Drawings

Client:
 Thirusha Lane

Drawing Title:
 Proposed Drawings

Scale: 1:100 @ A1
 Drawing No. B260488-01-3100
 Drawing Date Oct 2024
 Drawing Rev. A