

BOLEYN DRIVE



PROJECT ADDRESS	17 Boleyn Drive, HA4 9QN
CLIENT	Mark Curtin
DRAWING TITLE	Site and Location Plan
DRAWN	jm
CHECKED	da
<p>Drawings to be read in conjunction with the relevant drawing and specification.figured dimensions only. Dimensions should not be relied upon for any purpose other than material or planning sub-contractor orders. Third parties to take their own site measurements. Site boundaries are indicative only and are subject to confirmation with land registry. A party wall surveyor should be consulted for party wall boundaries. All dimensions are to be read on planning drawings, all structural beams, openings, lintels and any other bearings are indicative and are subject to review from a structural engineer. All drawings are subject to onsite inspection.</p>	
DRAWING NO.	SPP- 00
REV.	DATE: 30-06-2022
NOTES	

www.buildteam.com

PROJECT ADDRESS

17 Boleyn Drive,
HA4 9QN

CLIENT

Mark Curtin

DRAWING TITLE

Existing Ground Floor Plan


DRAWN
JM | CHECKED
DA

Drawings to be read in conjunction with the relevant drawing and specification, figured dimensions only. Dimensions should not be relied upon for the purposes of ordering material or placing sub-contractor orders. Third parties to take their own site measurements. Site boundaries are indicative only and are subject to confirmation with land registry. A party wall surveyor should be consulted to ascertain whether adjoining owners are notifiable, on planning drawings, all structural beams, openings, lintels and any other bearings are indicative and are subject to review from a structural engineer. All drawings are subject to onsite inspection.


DRAWING NO.
SPP- 01

REV. DATE:
30-06-2022

NOTES

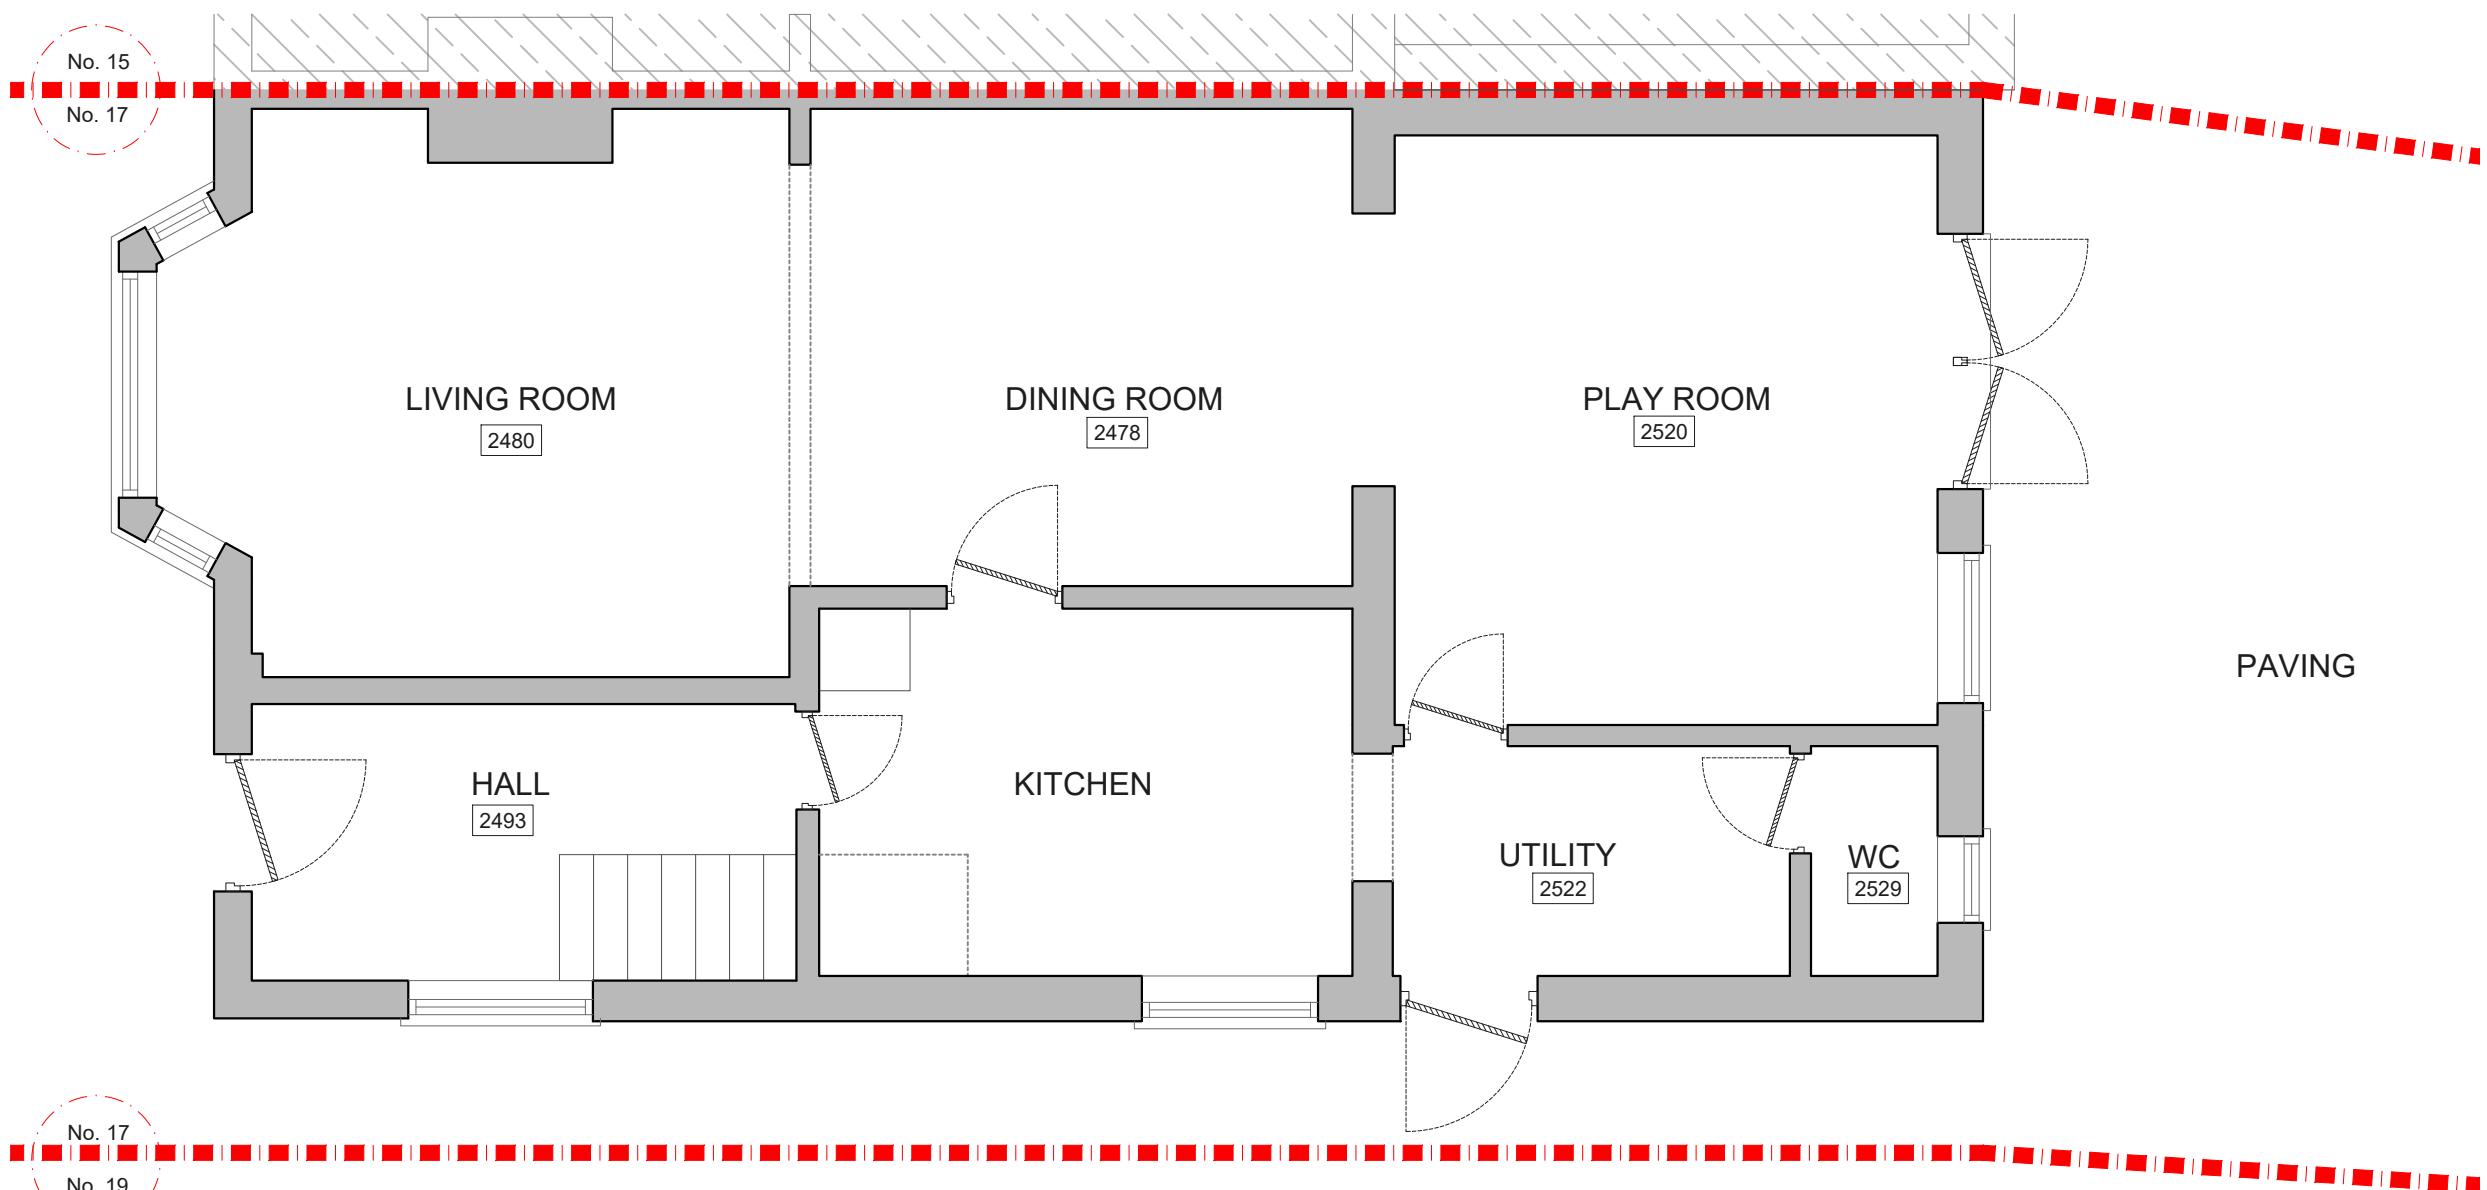

EXISTING GROUND FLOOR PLAN

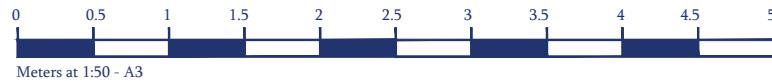

PROJECT ADDRESS
17 Boleyn Drive,
HA4 9QN

CLIENT
Mark Curtin

DRAWING TITLE
Existing Roof Plan

DRAWN
JM



CHECKED
DA

Drawings to be read in conjunction with the relevant drawing and specification.figured dimensions only. Dimensions should not be relied upon for any purpose other than material or pricing sub-contractor orders. Third parties to take their own site measurements. Site boundaries are indicative only and are subject to confirmation with land registry. A party wall surveyor should be consulted for party wall boundaries. All dimensions are in millimetres on planning drawings, all structural beams, openings, lintels and any other bearings are indicative and are subject to review from a structural engineer. All drawings are subject to onsite inspection.

DRAWING NO.
SPP- 02

REV. | DATE:
30-06-2022

NOTES

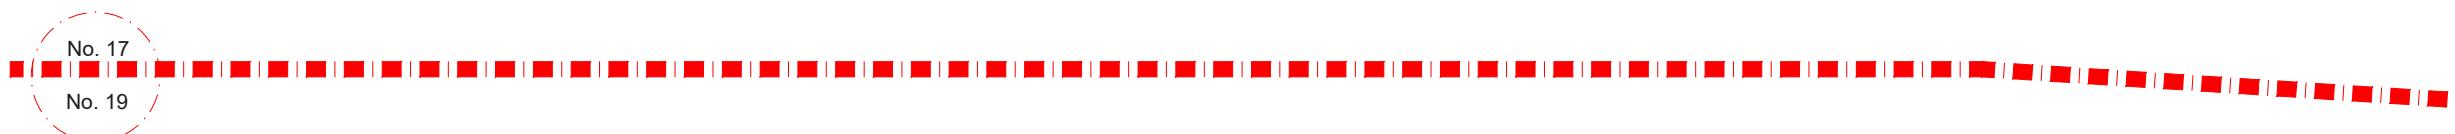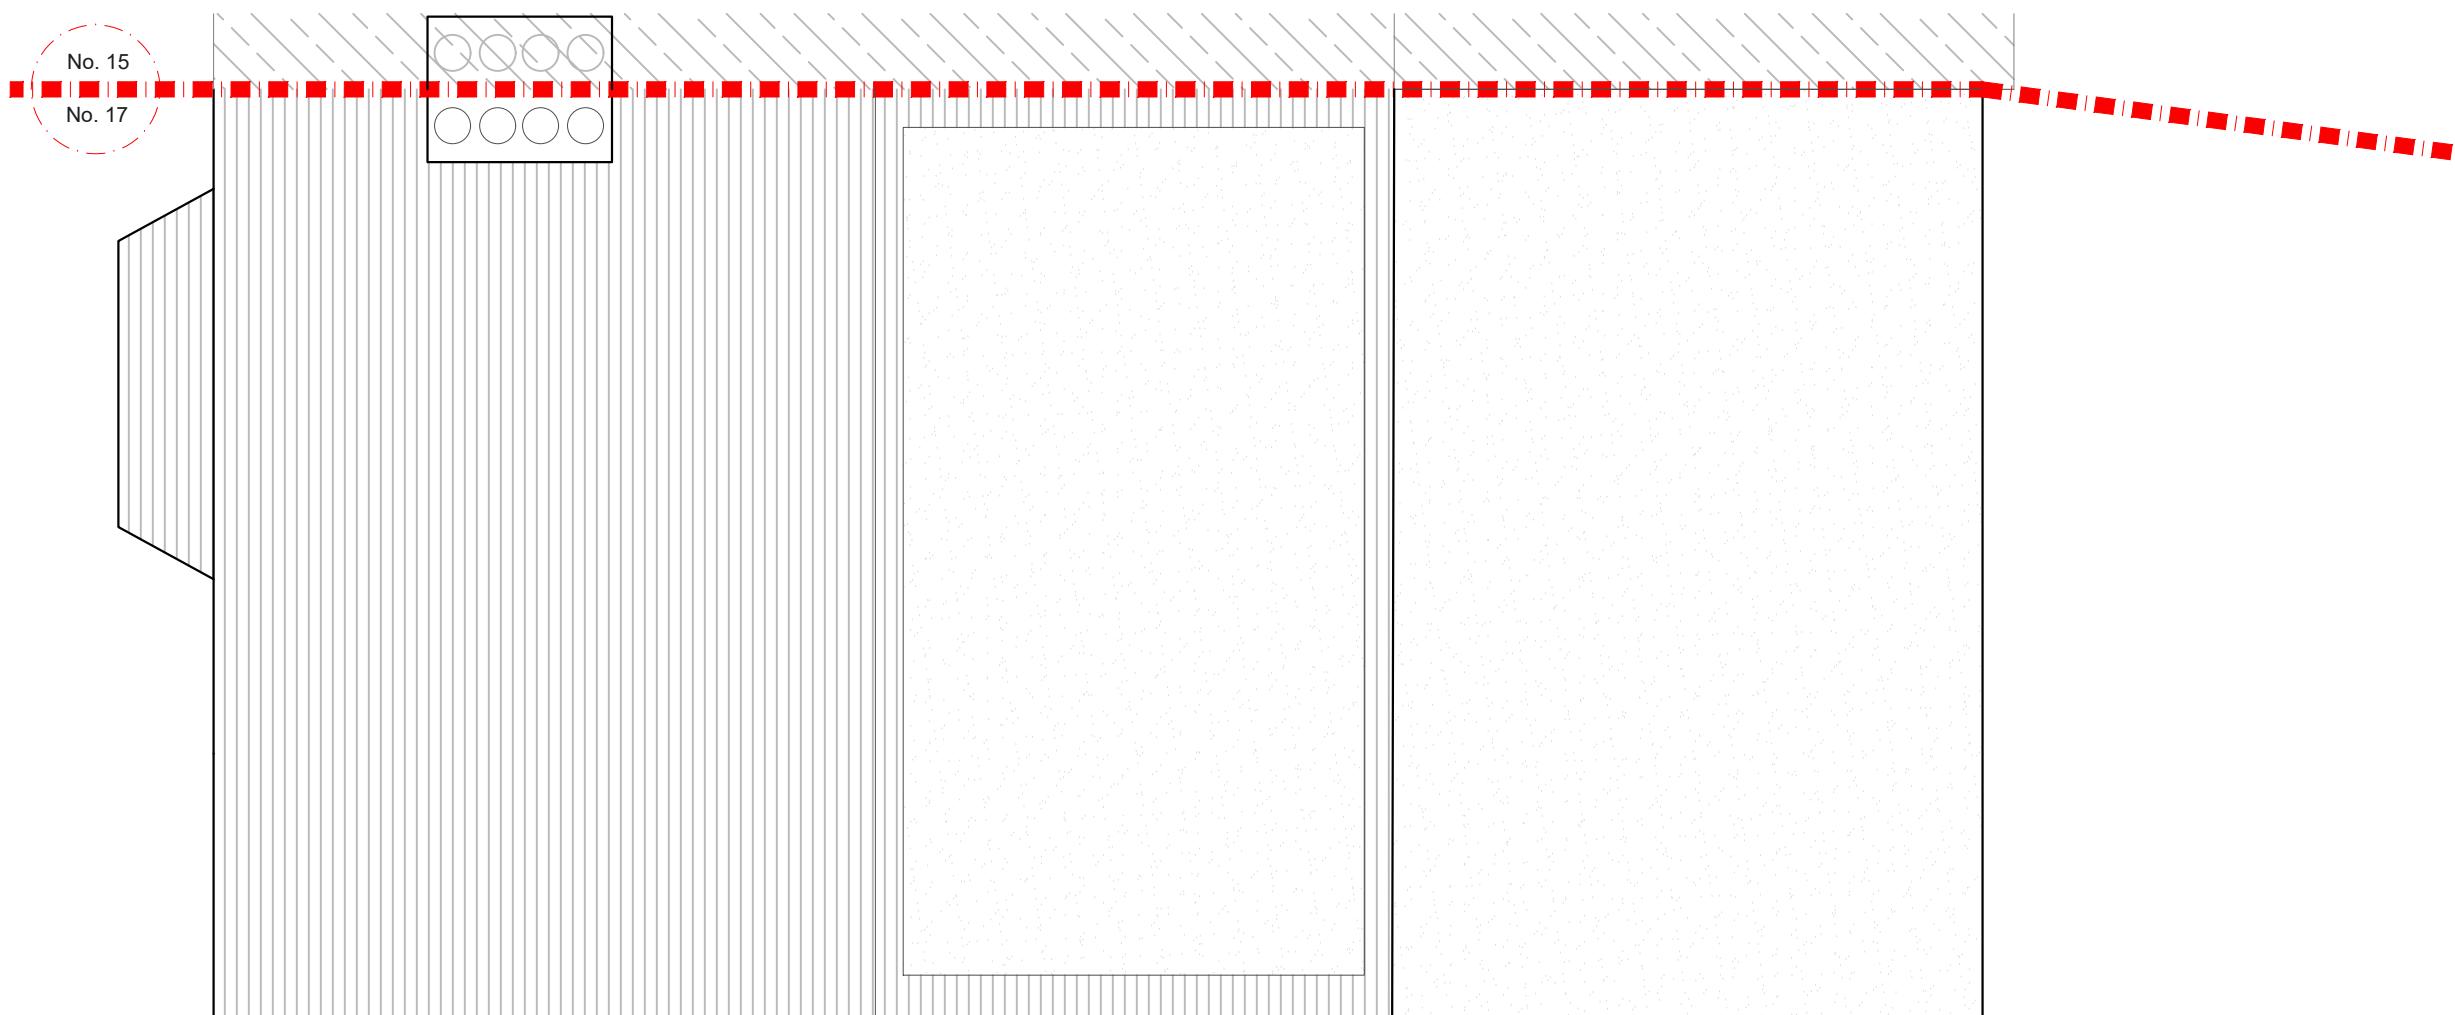

EXISTING ROOF PLAN
SCALE 1:50



0 0.5 1 1.5 2 2.5 3 3.5 4 4.5 5
Meters at 1:50 - A3

PROJECT ADDRESS

17 Boleyn Drive,
HA4 9QN

CLIENT

Mark Curtin

DRAWING TITLE

Existing Rear Elevation

DRAWN
JM

CHECKED
DA

Drawings to be read in conjunction with the relevant drawing and specification. Figured dimensions only. Dimensions should not be relied upon for party wall, planning, materials or placing sub-contractor orders. Third parties to take their own site measurements. Site boundaries are indicative only and are subject to confirmation with land registry. A party wall surveyor should be consulted for party wall boundaries. All dimensions are to be read on planning drawings, all structural beams, openings, lintels and any other bearings are indicative and are subject to review from a structural engineer. All drawings are subject to onsite inspection.

DRAWING NO.


SPP- 03

REV.

DATE:

30-06-2022

NOTES

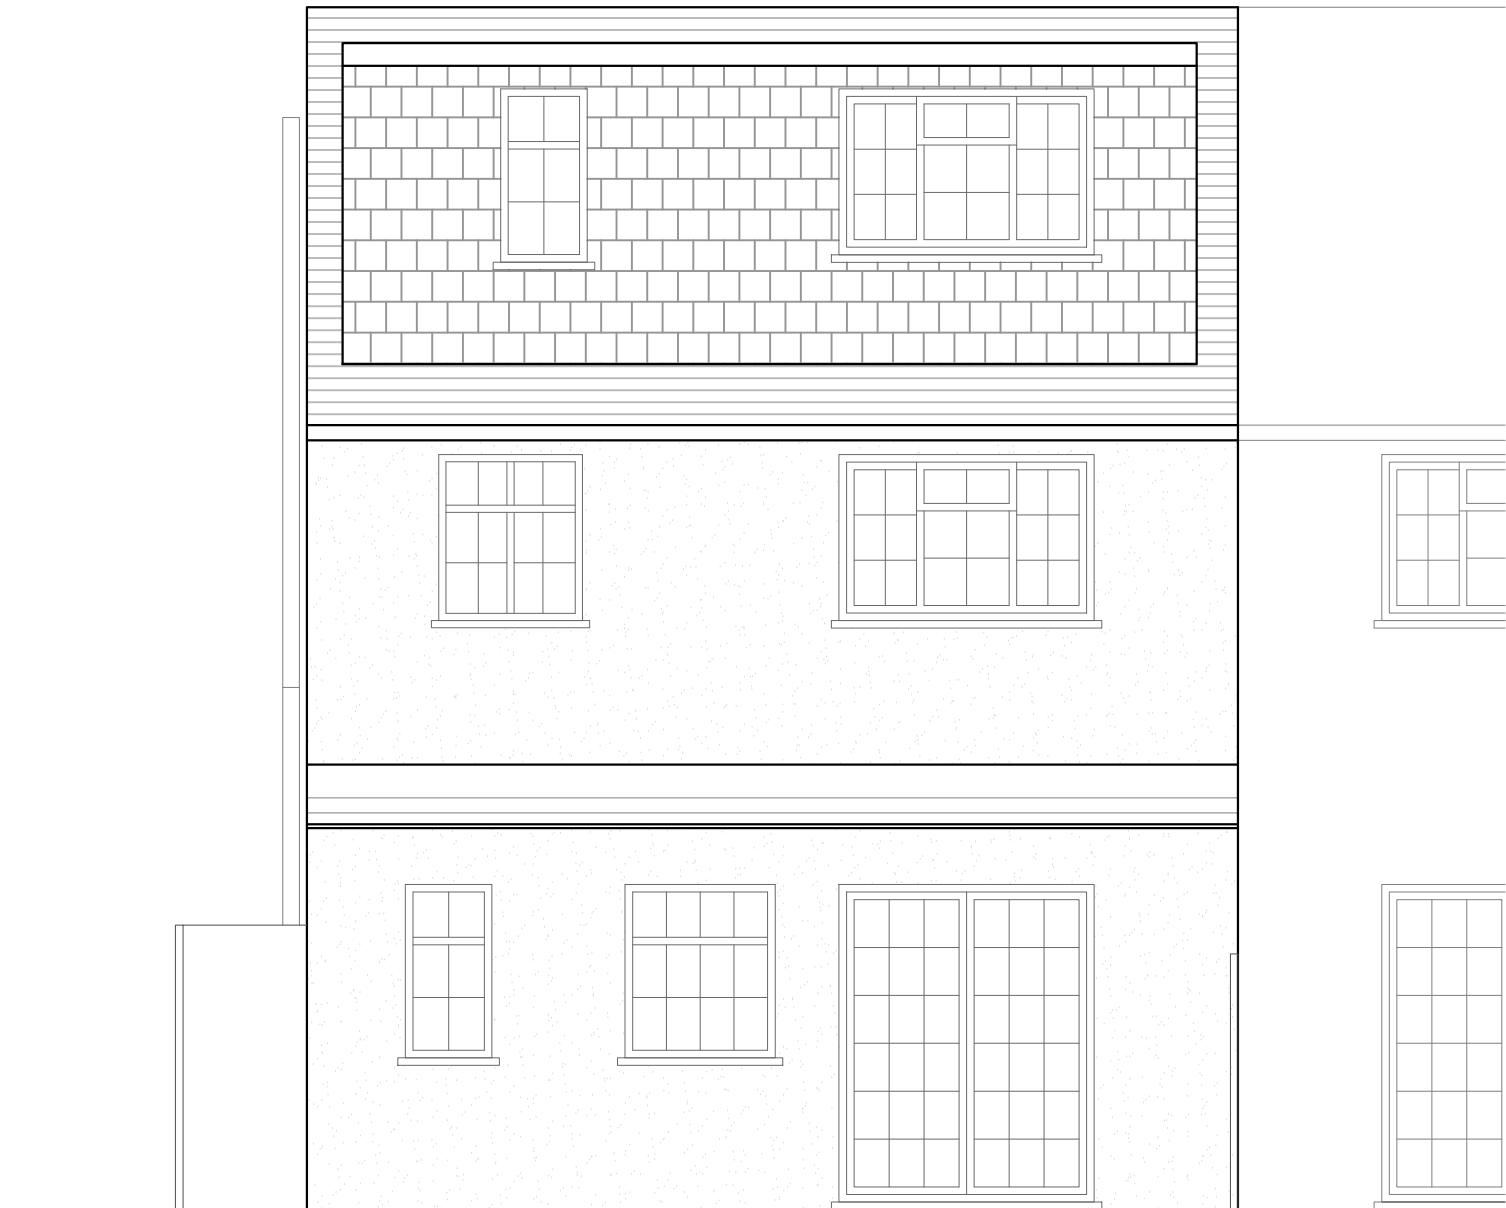

EXISTING REAR ELEVATION
SCALE 1:50

PROJECT ADDRESS
17 Boleyn Drive,
HA4 9QN

CLIENT
Mark Curtin

DRAWING TITLE
Existing Side Elevation

DRAWN
JM

CHECKED
DA

Drawings to be read in conjunction with the relevant drawing and specification.figured dimensions only. Dimensions should not be relied upon for party wall, planning, building, materials or pricing sub-contractor orders. Third parties to take their own site measurements. Site boundaries are indicative only and are subject to confirmation with land registry. A party wall surveyor should be consulted for party wall boundaries. All dimensions are taken on planning drawings, all structural beams, openings, lintels and any other bearings are indicative and are subject to review from a structural engineer. All drawings are subject to onsite inspection.

DRAWING NO.
SPP- 04

REV. | DATE:
30-06-2022

NOTES




EXISTING SIDE ELEVATION
SCALE 1:50

PROJECT ADDRESS
17 Boleyn Drive,
HA4 9QN
CLIENT
Mark Curtin
DRAWING TITLE
Proposed Ground Floor
Plan
DRAWN
JM | CHECKED
DA

Drawings to be read in conjunction with the relevant drawing and specification. Figured dimensions only. Dimensions should not be relied upon for party wall, planning, building, materials or pricing sub-contractor orders. Third parties to take their own site measurements. Site boundaries are indicative only and are subject to confirmation with land registry. A party wall surveyor should be consulted for party wall boundaries. Site boundaries are shown on planning drawings, all structural beams, openings, lintels and any other bearings are indicative and are subject to review from a structural engineer. All drawings are subject to onsite inspection.

DRAWING NO.
SPP- 05

REV. | DATE:
30-06-2022
NOTES

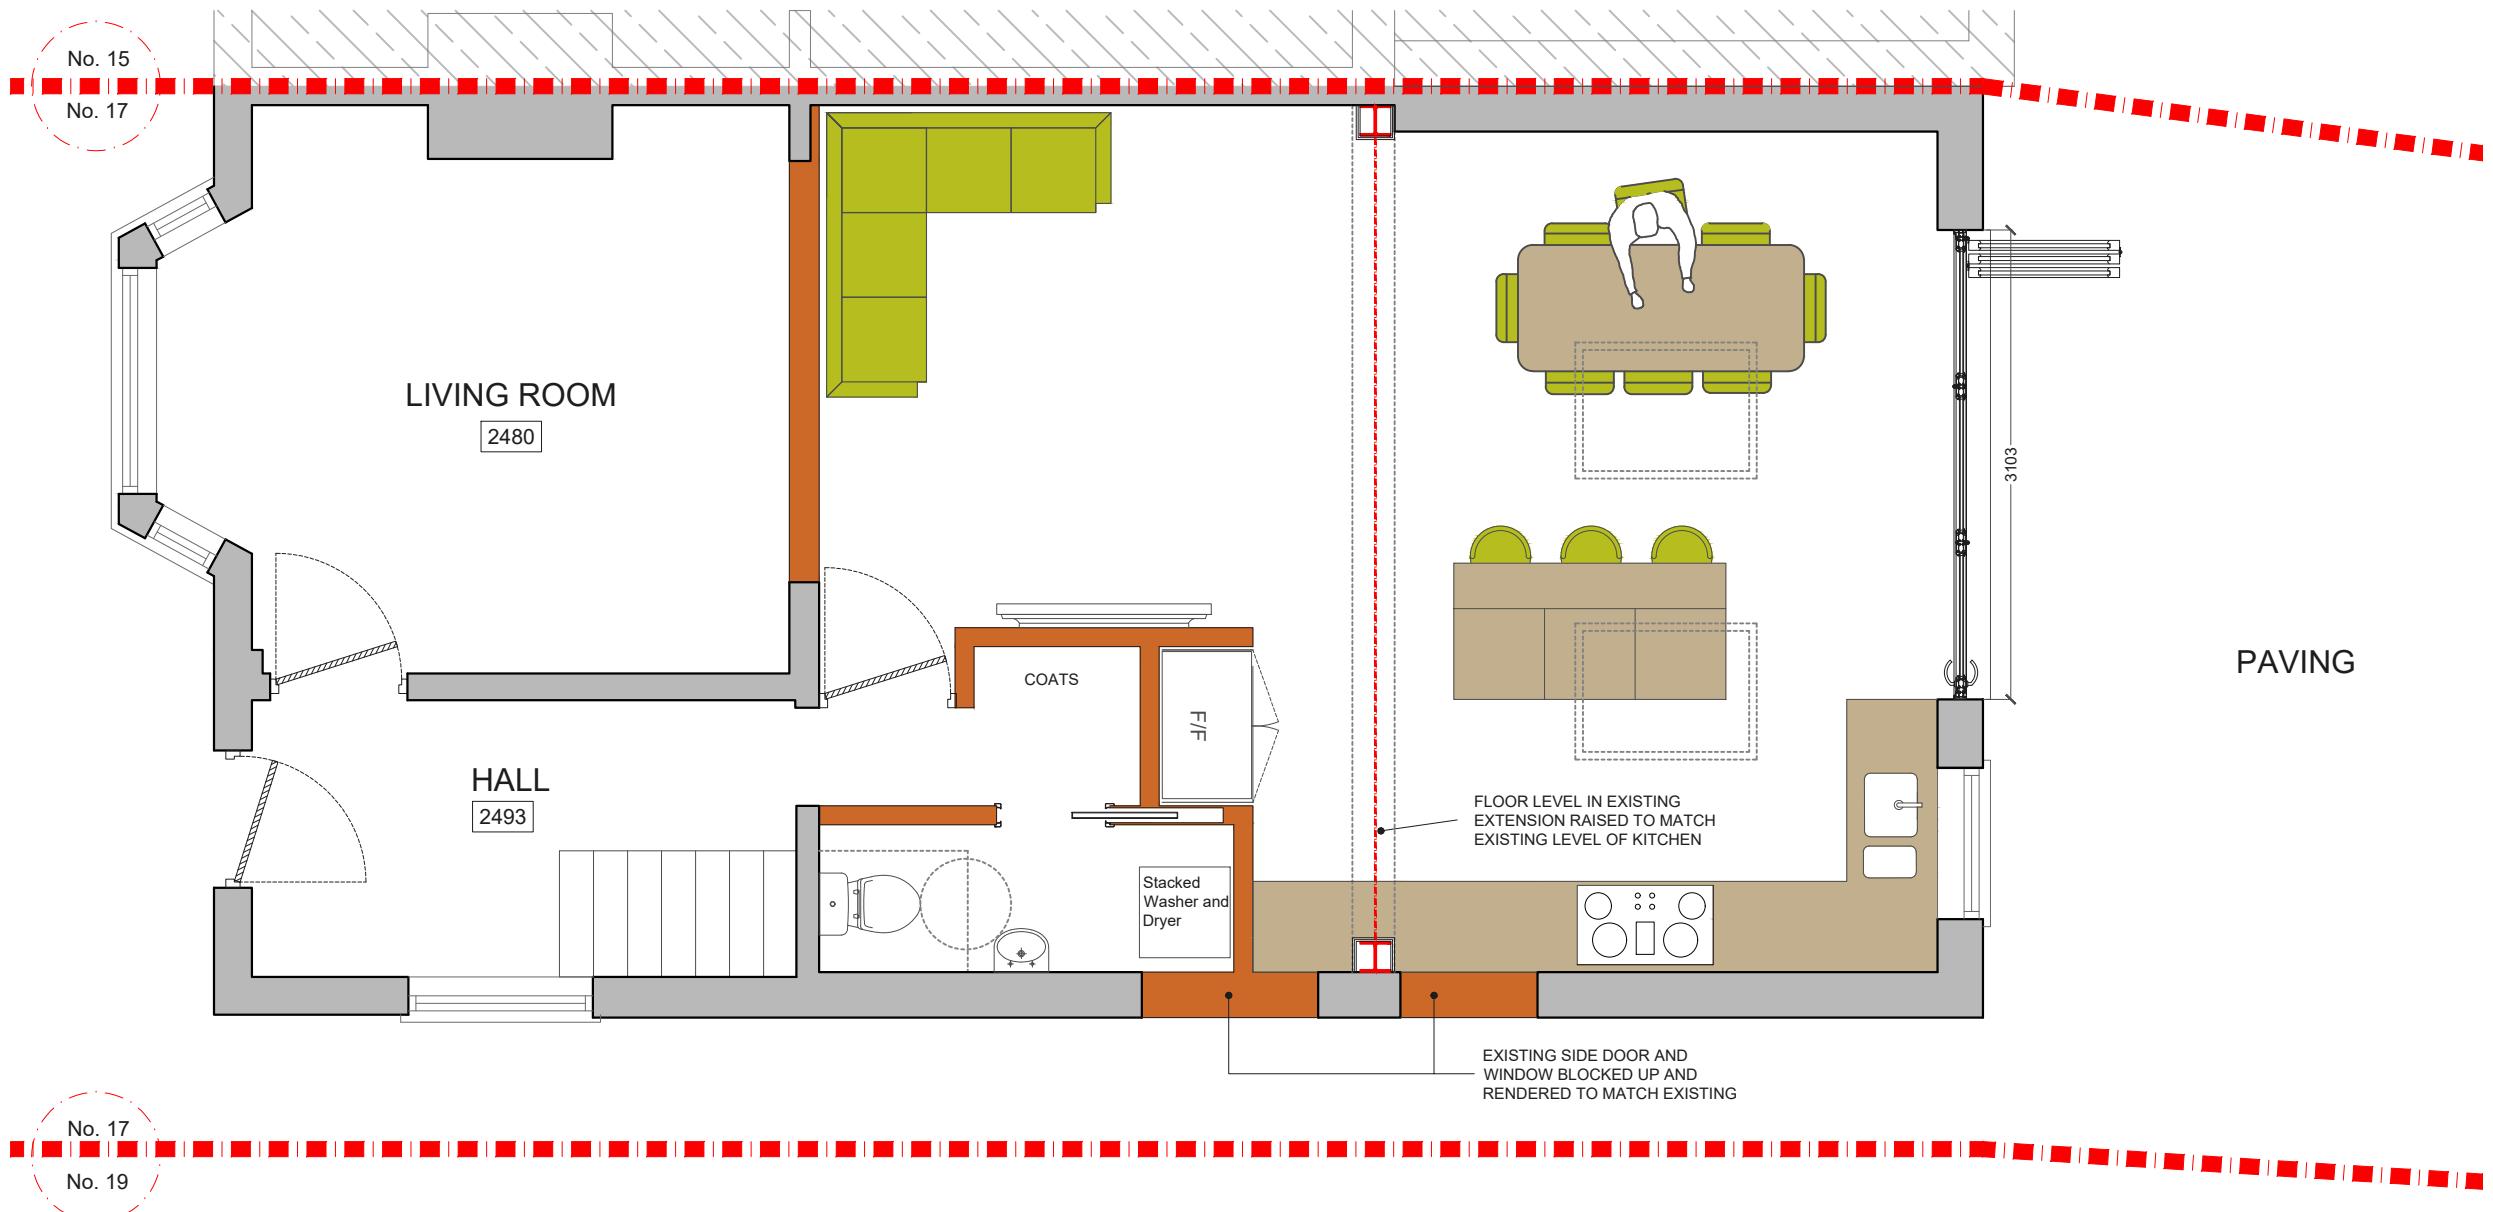

PROPOSED GROUND FLOOR PLAN
SCALE 1:50



0 0.5 1 1.5 2 2.5 3 3.5 4 4.5 5
Meters at 1:50 - A3

PROJECT ADDRESS
17 Boleyn Drive,
HA4 9QN

CLIENT
Mark Curtin

DRAWING TITLE
Proposed Roof Plan

DRAWN
JM


CHECKED
DA

Drawings to be read in conjunction with the relevant drawing and specification.figured dimensions only. Dimensions should not be relied upon for any purpose other than material or pricing sub-contractor orders. Third parties to take their own site measurements. Site boundaries are indicative only and are subject to confirmation with land registry. A party wall surveyor should be consulted for any party wall issues. All dimensions are in millimetres on planning drawings, all structural beams, openings, lintels and any other bearings are indicative and are subject to review from a structural engineer. All drawings are subject to onsite inspection.

DRAWING NO.
SPP- 06

REV. | DATE:
30-06-2022

NOTES

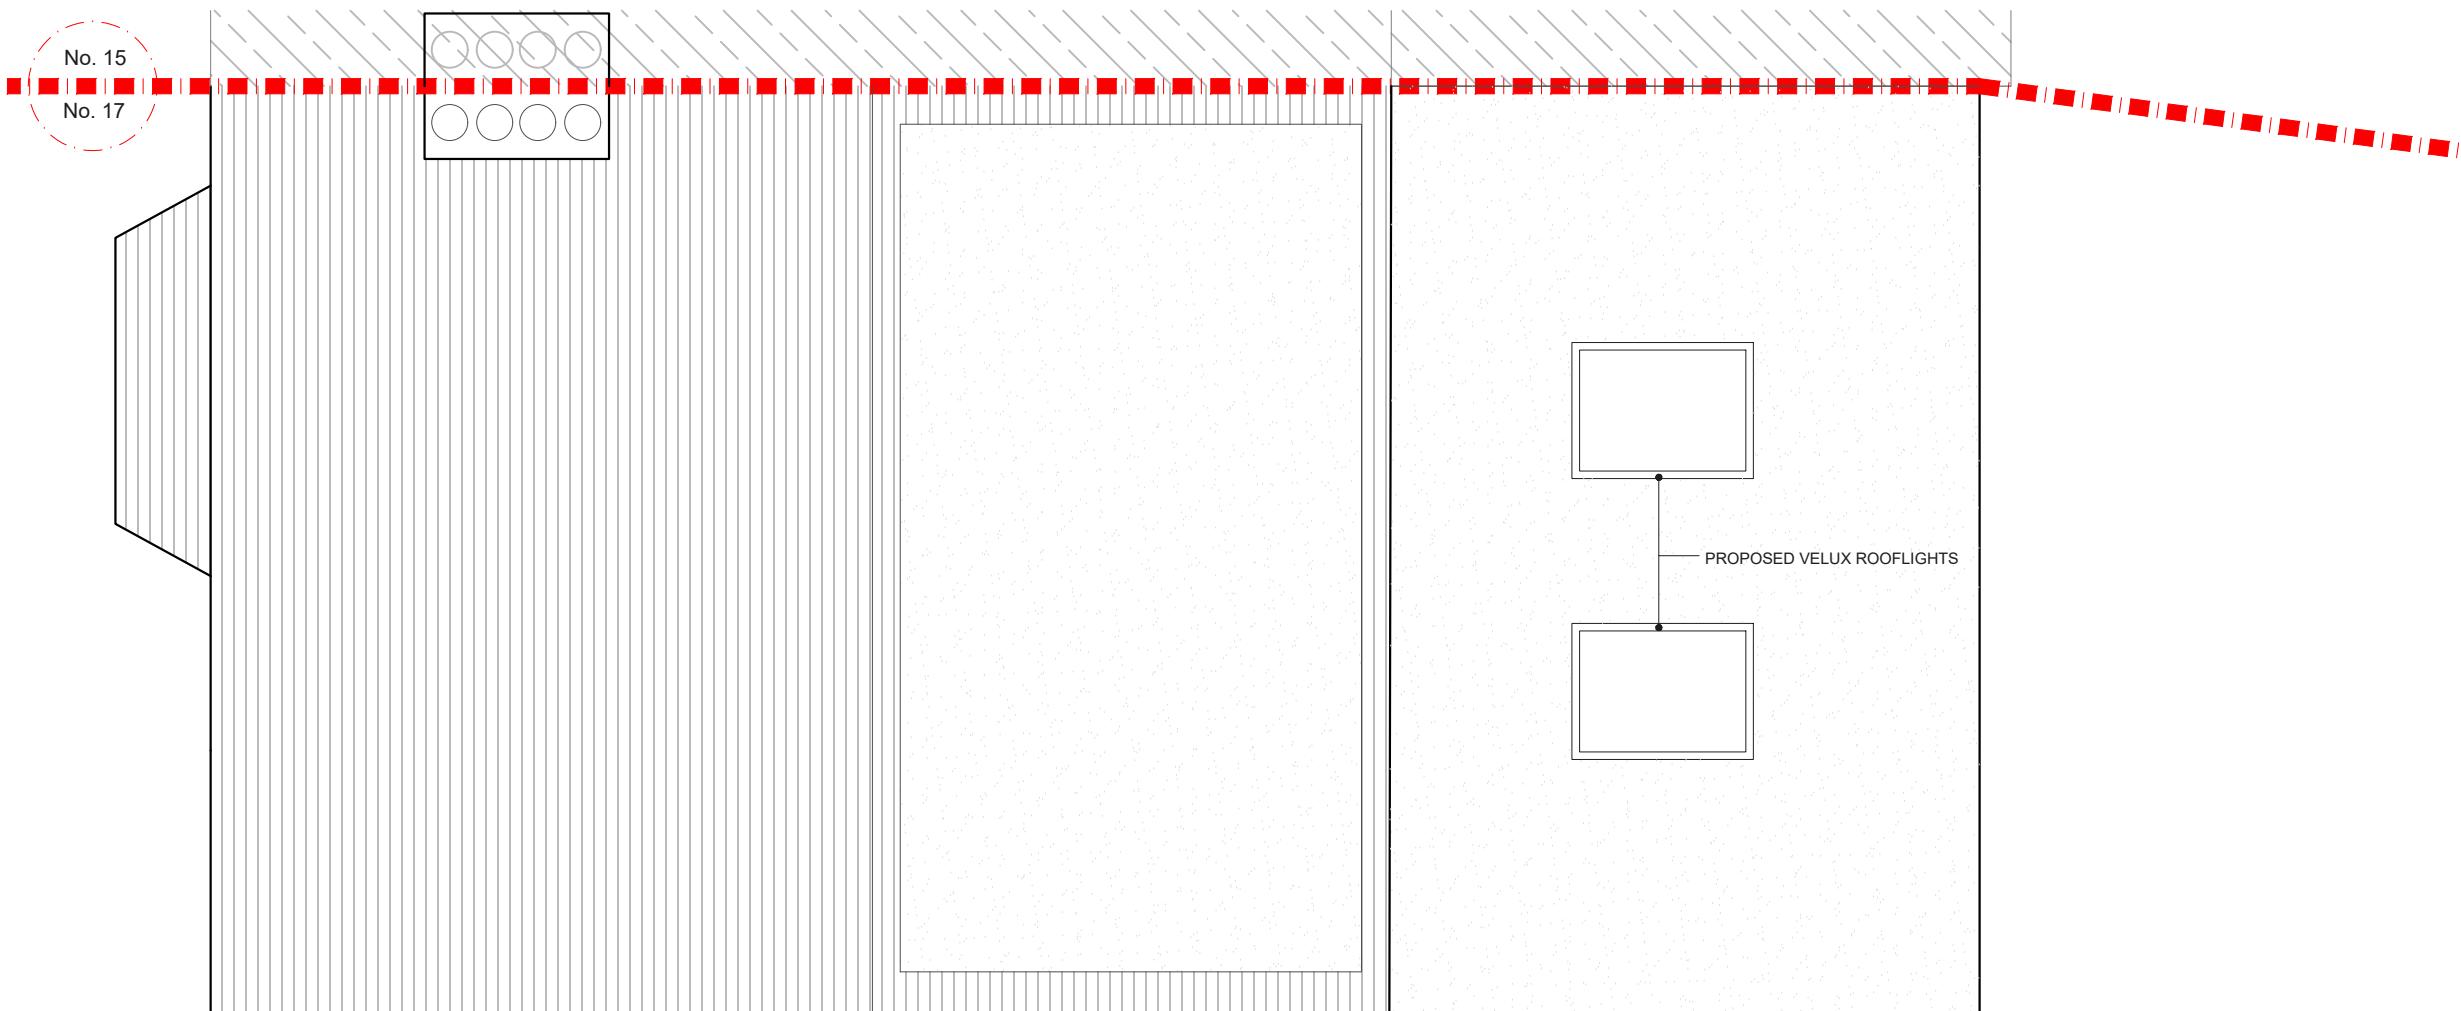

PROPOSED ROOF PLAN
SCALE 1:50



0 0.5 1 1.5 2 2.5 3 3.5 4 4.5 5
Meters at 1:50 - A3

PROJECT ADDRESS

17 Boleyn Drive,
HA4 9QN

CLIENT

Mark Curtin

DRAWING TITLE

Proposed Rear Elevation

DRAWN
JM

CHECKED
DA

Drawings to be read in conjunction with the relevant drawing and specification. Figured dimensions only. Dimensions should not be relied upon for party wall, planning, building, materials or pricing sub-contractor orders. Third parties to take their own site measurements. Site boundaries are indicative only and are subject to confirmation with land registry. A party wall surveyor should be consulted for party wall boundaries. All dimensions are in millimetres on planning drawings, all structural beams, openings, lintels and any other bearings are indicative and are subject to review from a structural engineer. All drawings are subject to onsite inspection.

DRAWING NO.


SPP- 07

REV.

DATE:

30-06-2022

NOTES

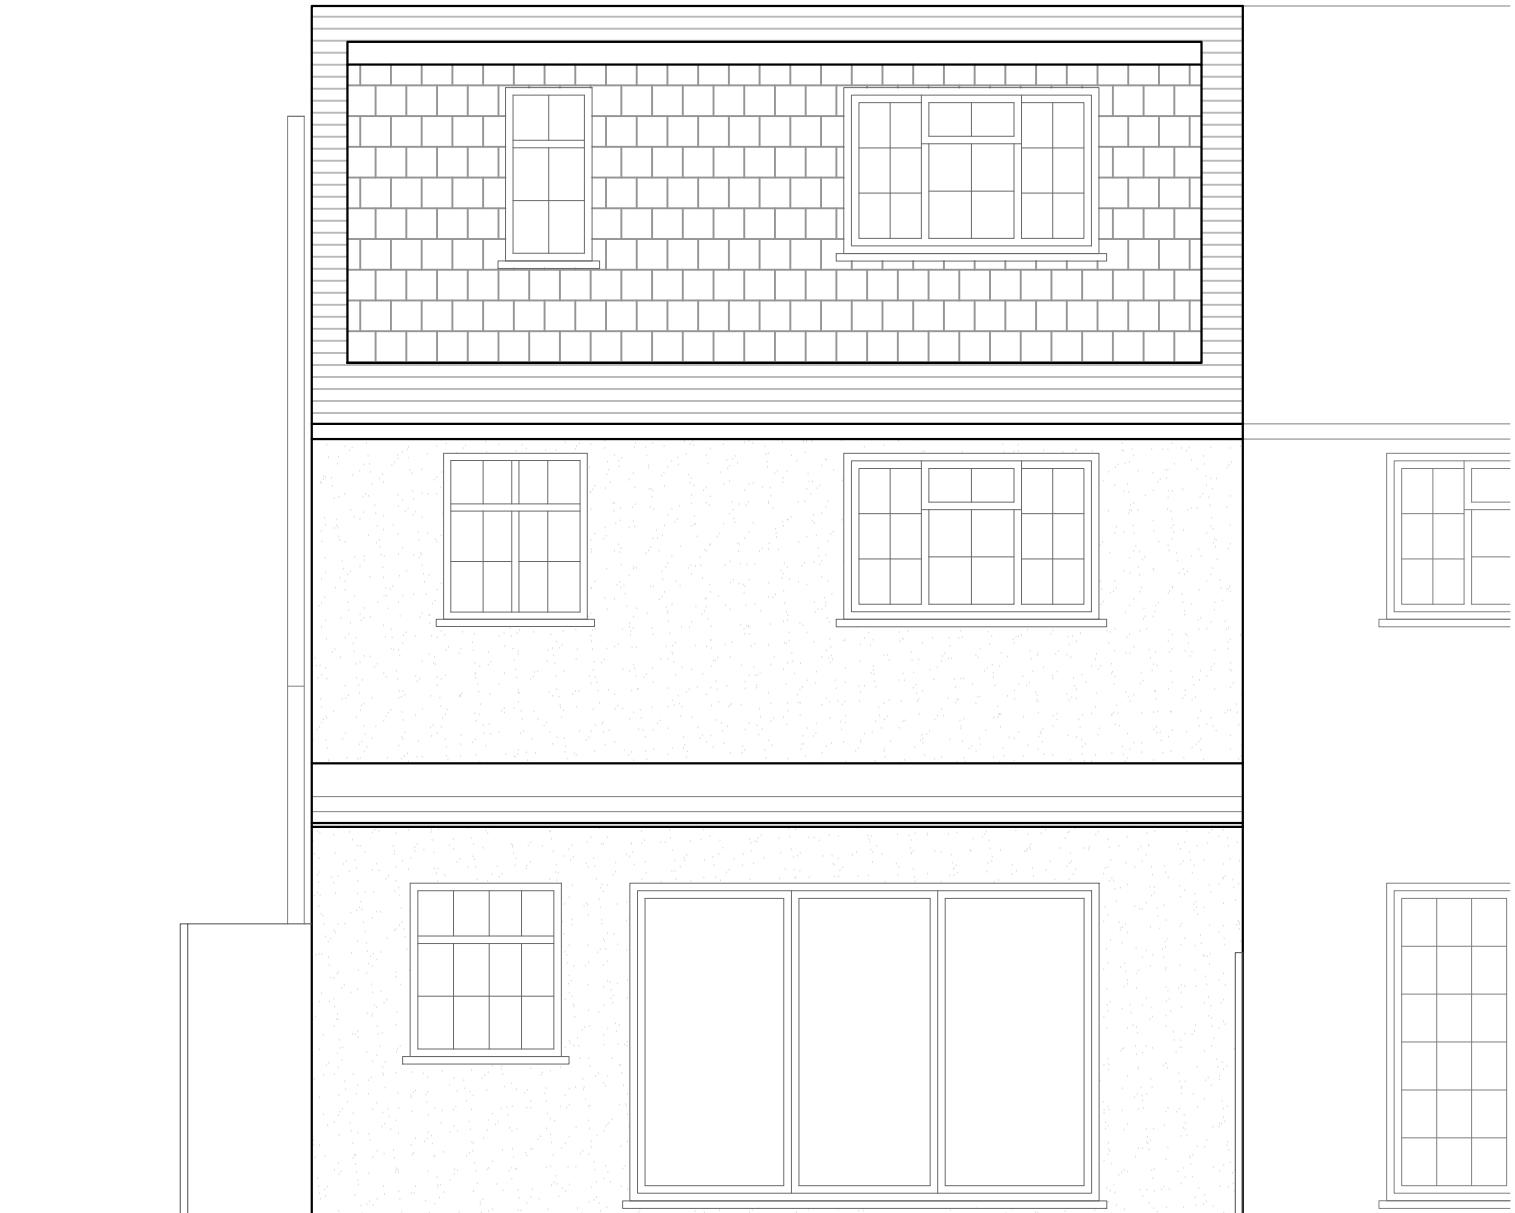

PROPOSED REAR ELEVATION
SCALE 1:50

PROJECT ADDRESS
17 Boleyn Drive,
HA4 9QN

CLIENT
Mark Curtin

DRAWING TITLE
Proposed Side Elevation

DRAWN
JM


CHECKED
DA

Drawings to be read in conjunction with the relevant drawing and specification.figured dimensions only. Dimensions should not be relied upon for any purpose other than material or pricing sub-contractor orders. Third parties to take their own site measurements. Site boundaries are indicative only and are subject to confirmation with land registry. A party wall surveyor should be consulted for party wall boundaries. All dimensions are in millimetres. All dimensions are in millimetres. All drawings are subject to onsite inspection.

DRAWING NO.
SPP- 08

REV. | DATE:
30-06-2022

NOTES

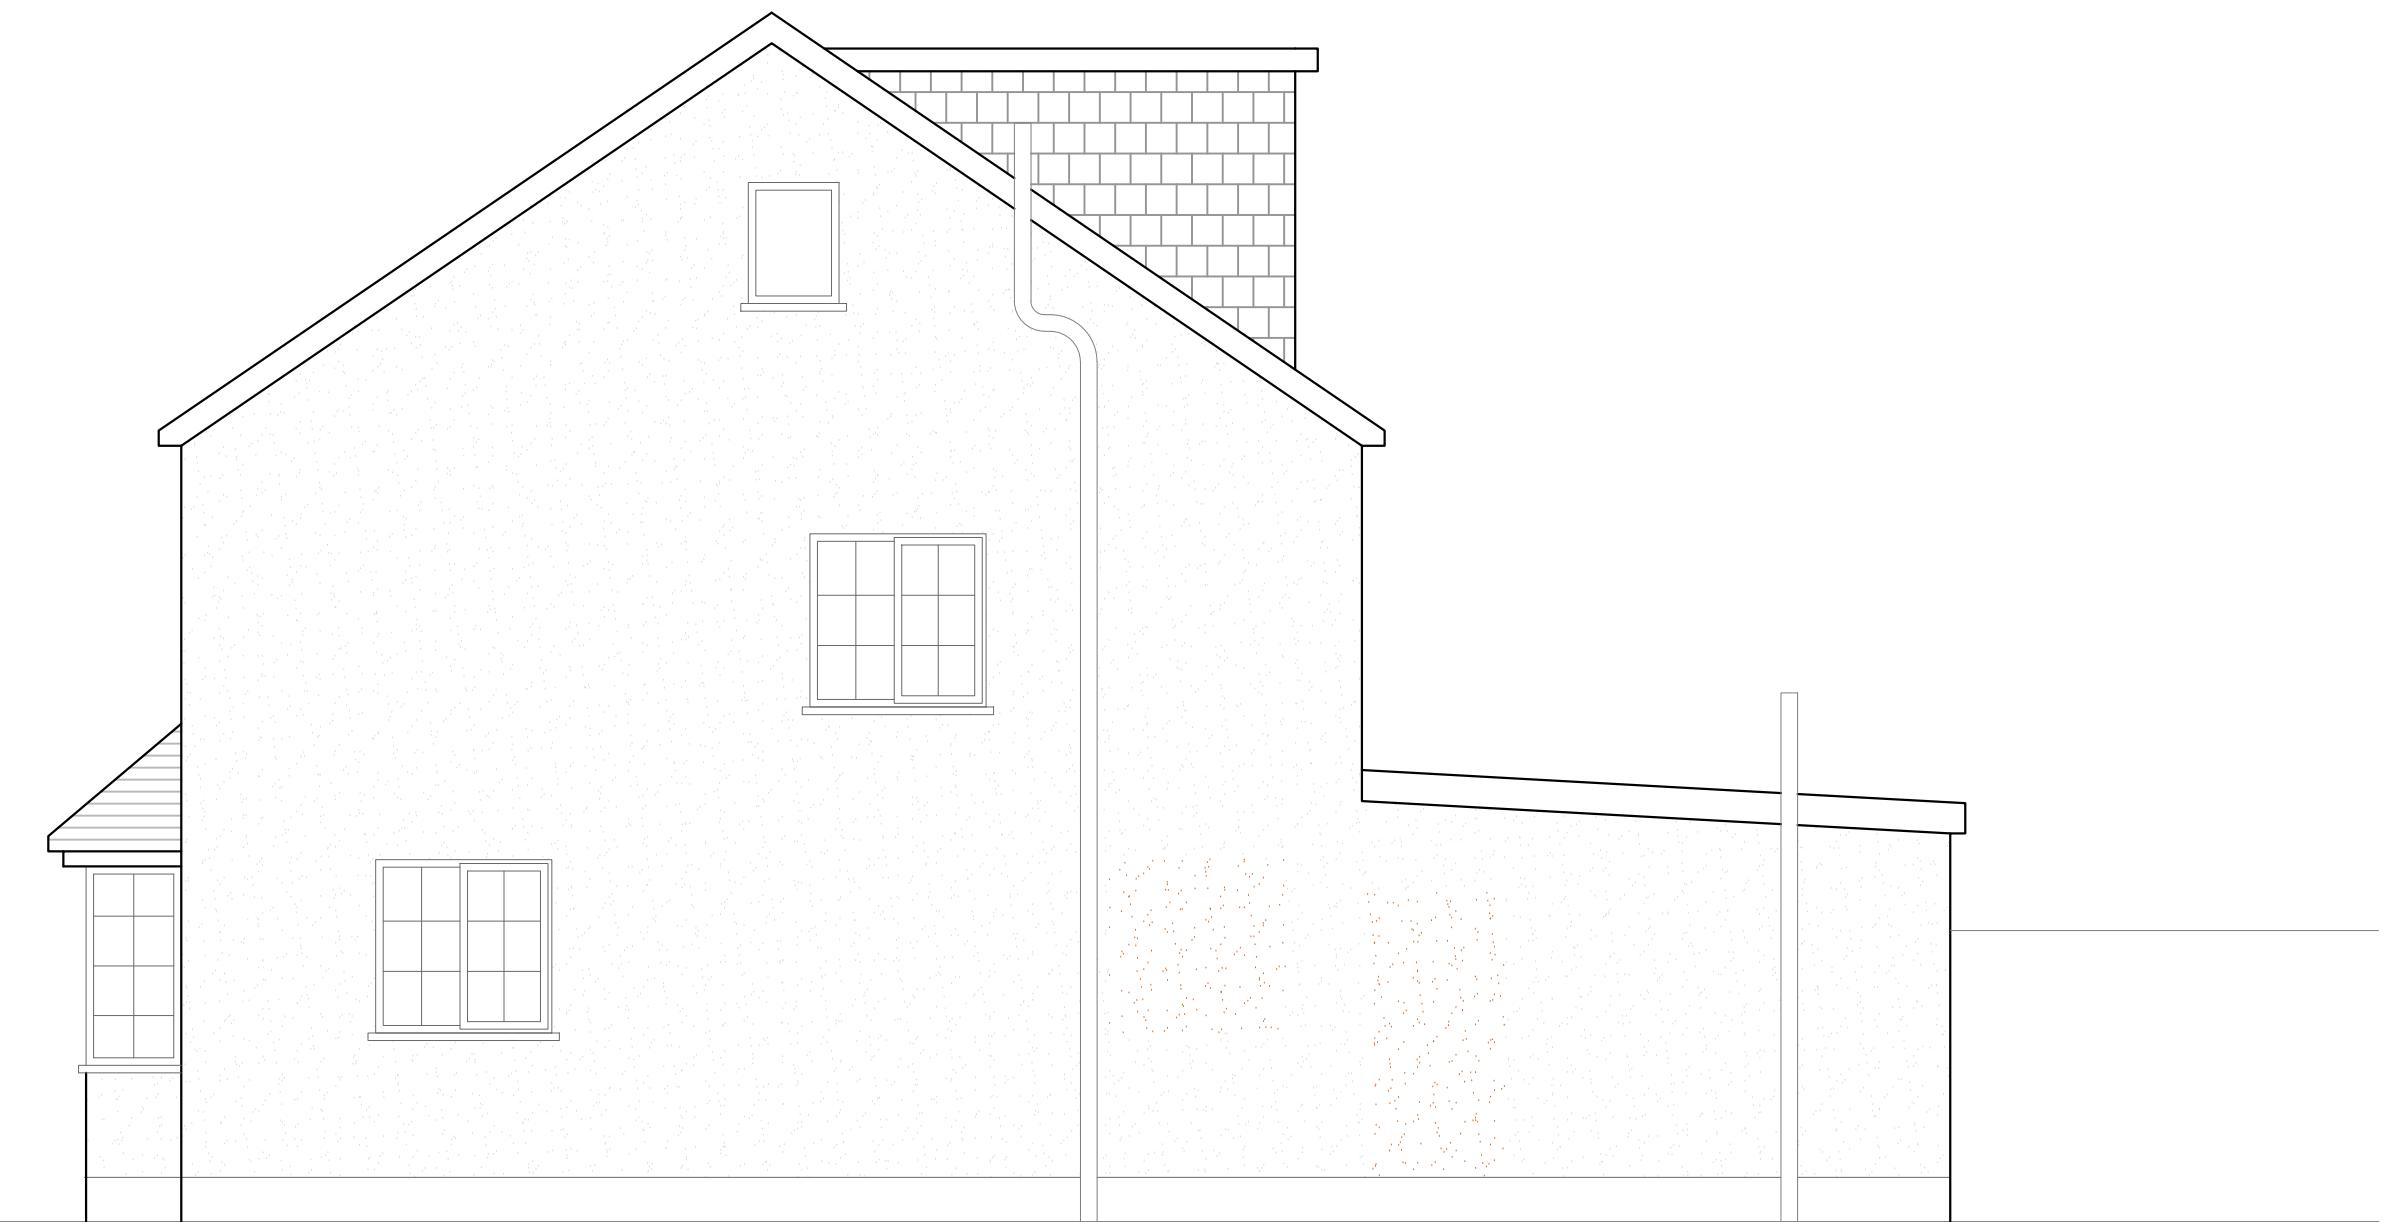

PROPOSED SIDE ELEVATION
SCALE 1:50

