
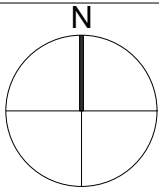
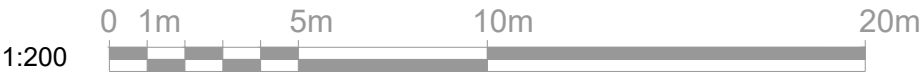
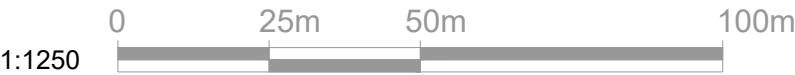


SIGNATURE PLANS LTD.

45 STAMFORD HILL, LONDON N16 5SR

07491265532

INFO@SIGNATUREPLANS.CO.UK

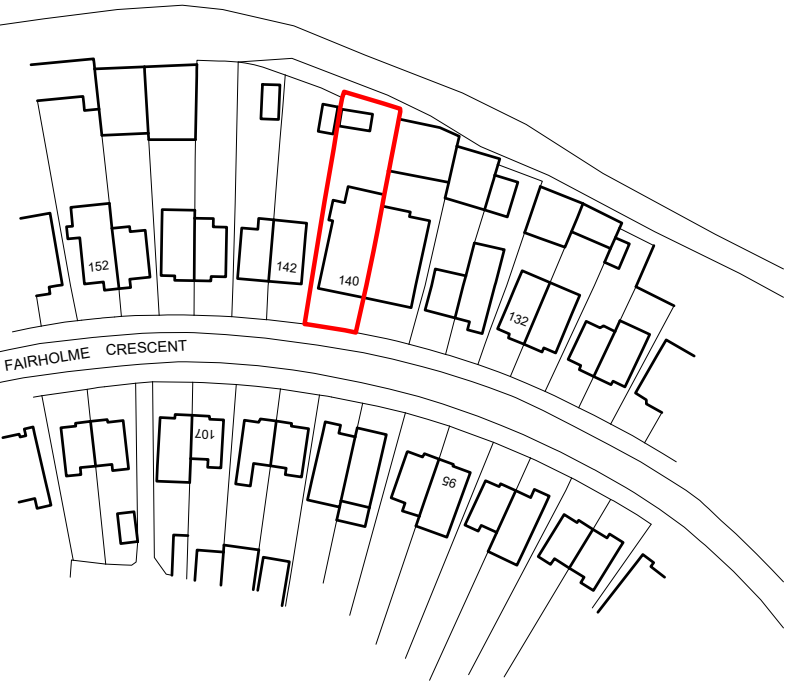

PROPERTY ADDRESS:

140 FAIRHOLME CRES UB4
8QY

PROJECT TITLE:

PROPOSED HMO PLANS

SHEET TITLE:

LOCATION AND SITE PLAN

DATE: 2 May 2023

REVISION: RV00

SCALE: 1:200/1:1250 @A3


PAGE NO: 01 OF 07

SIGNATURE PLANS LTD.

45 STAMFORD HILL, LONDON N16 5SR

07491265532

INFO@SIGNATUREPLANS.CO.UK

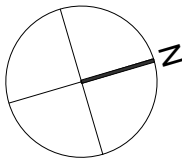

PROPERTY ADDRESS:

140 FAIRHOLME CRES UB4
8QY

PROJECT TITLE:

PROPOSED HMO PLANS

SHEET TITLE:




EXISTING FLOOR PLANS

DATE: 2 May 2023

REVISION: RV00

SCALE: 1:100 @A3

PAGE NO: 02 OF 07

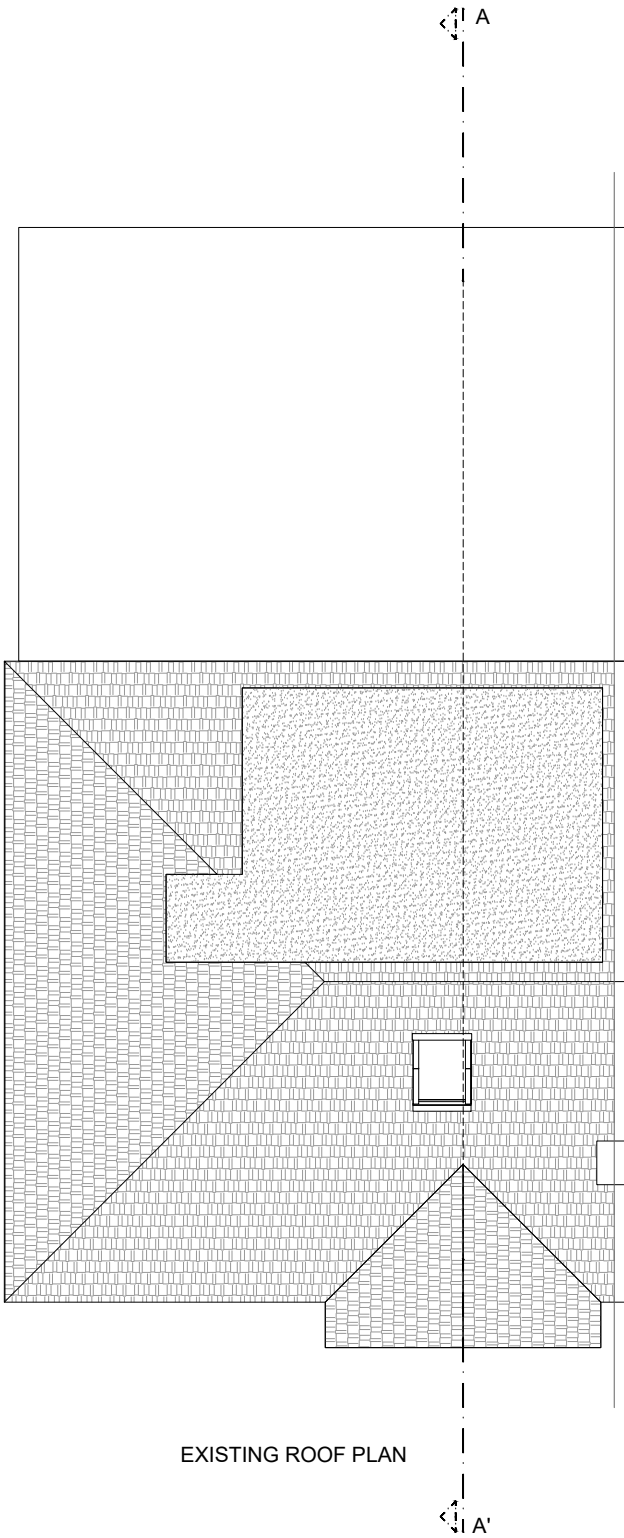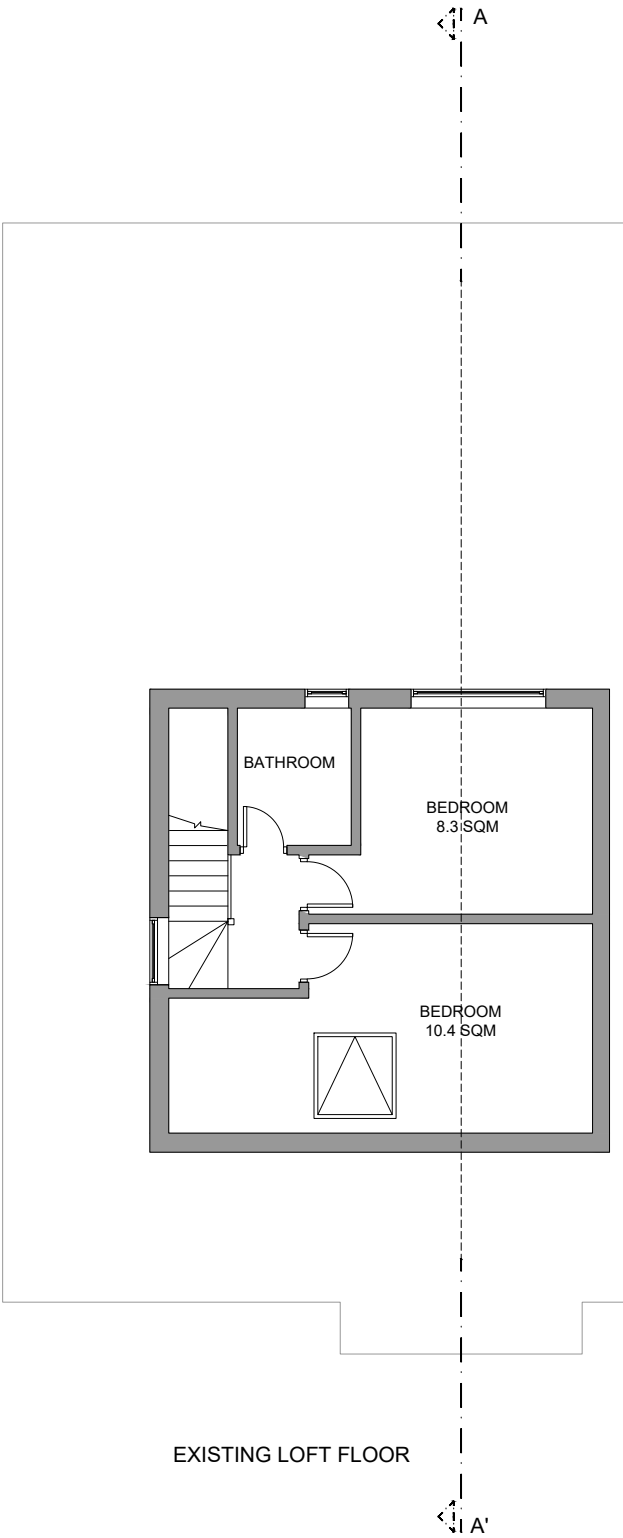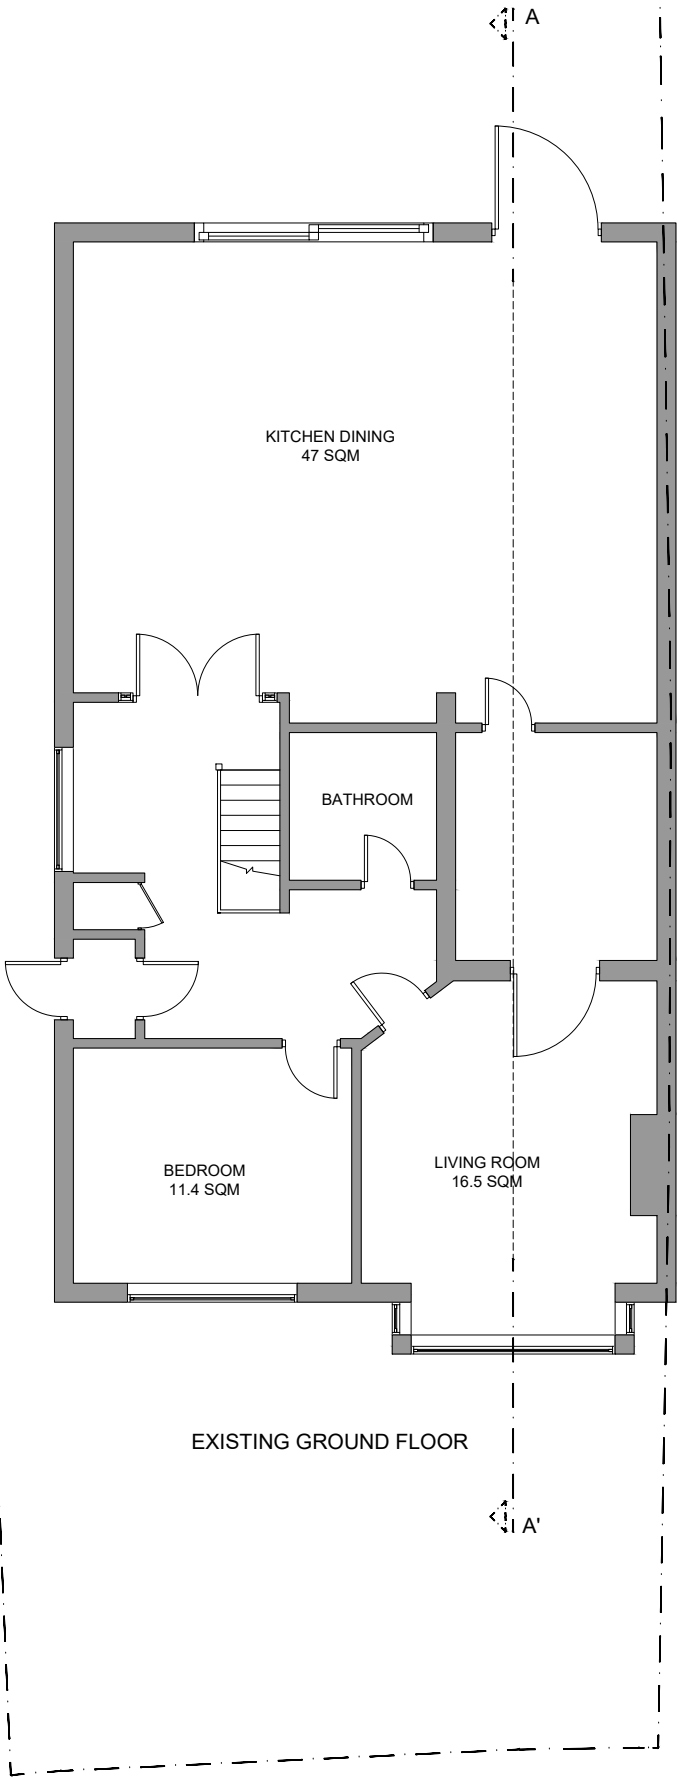

SIGNATURE PLANS LTD.

45 STAMFORD HILL, LONDON N16 5SR

07491265532


INFO@SIGNATUREPLANS.CO.UK



EXISTING FRONT ELEVATION



EXISTING REAR ELEVATION

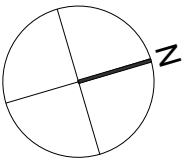

PROPERTY ADDRESS:

140 FAIRHOLME CRES UB4
8QY

PROJECT TITLE:

PROPOSED HMO PLANS

SHEET TITLE:

EXISTING FRONT AND REAR
ELEVATIONS

DATE: 2 May 2023

REVISION: RV00

SCALE: 1:100 @A3


PAGE NO: 03 OF 07

SIGNATURE PLANS LTD.


45 STAMFORD HILL, LONDON N16 5SR

07491265532

INFO@SIGNATUREPLANS.CO.UK

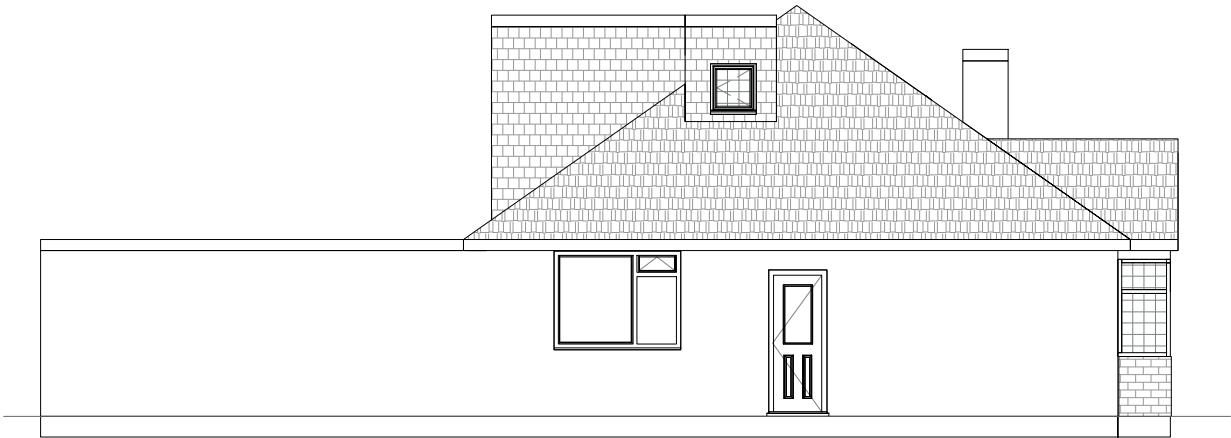

EXISTING SIDE ELEVATION

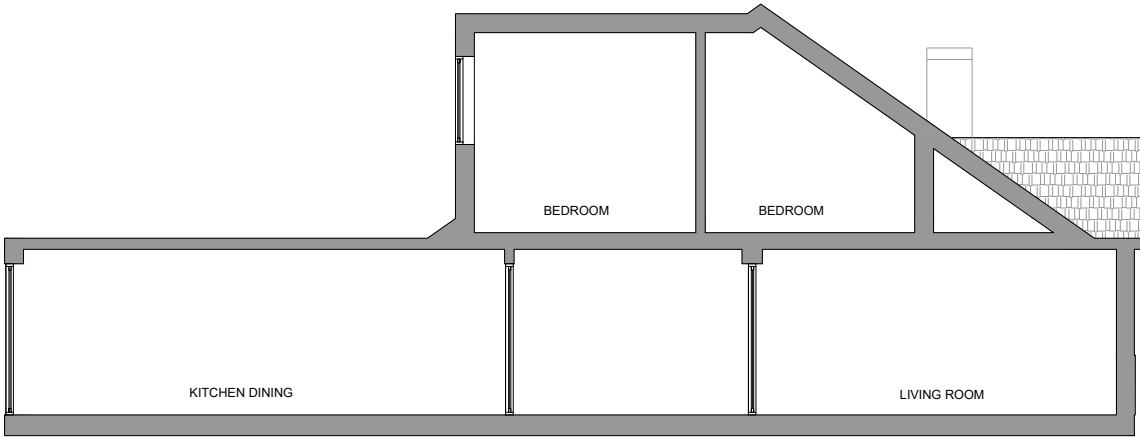

EXISTING SECTION



PROPERTY ADDRESS:

140 FAIRHOLME CRES UB4
8QY

PROJECT TITLE:

PROPOSED HMO PLANS

SHEET TITLE:

EXISTING SIDE ELEVATION AND
SECTION

DATE: 2 May 2023

REVISION: RV00

SCALE: 1:100 @A3





PAGE NO: 04 OF 07

SIGNATURE PLANS LTD.

45 STAMFORD HILL, LONDON N16 5SR

07491265532

INFO@SIGNATUREPLANS.CO.UK

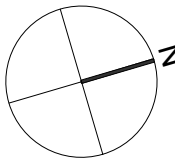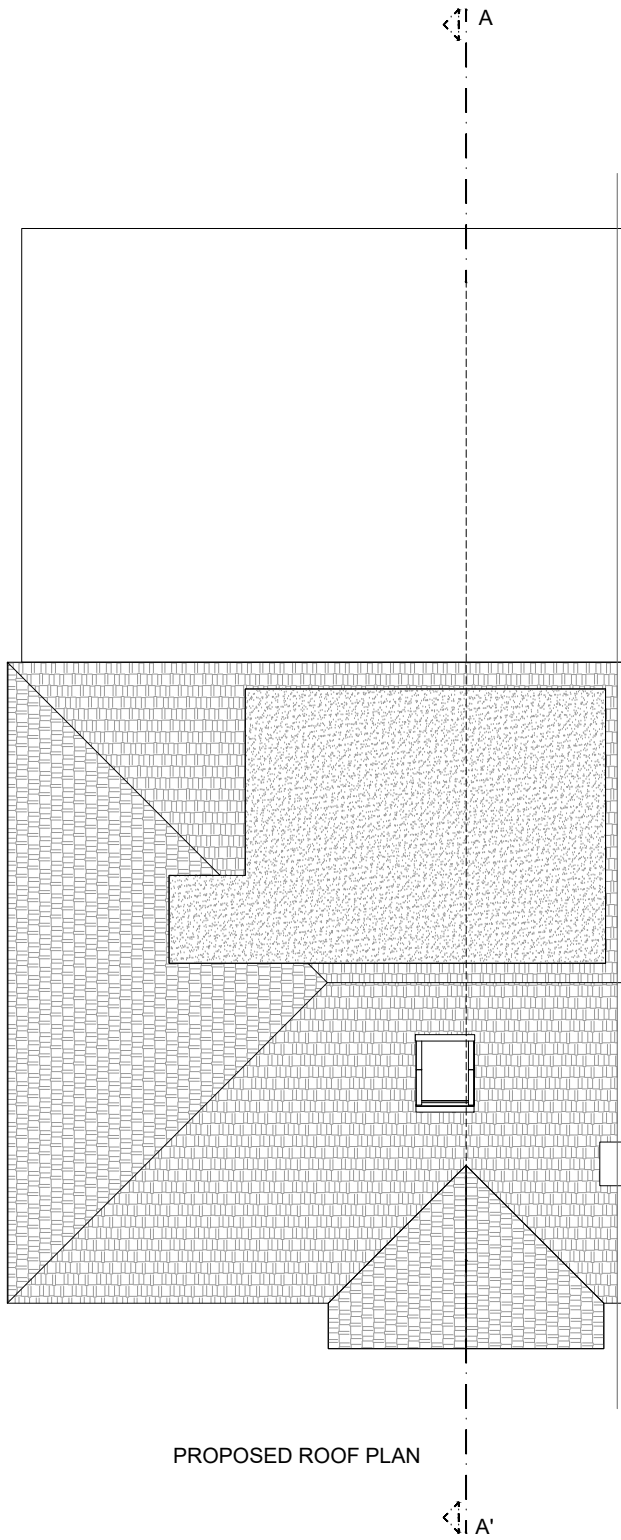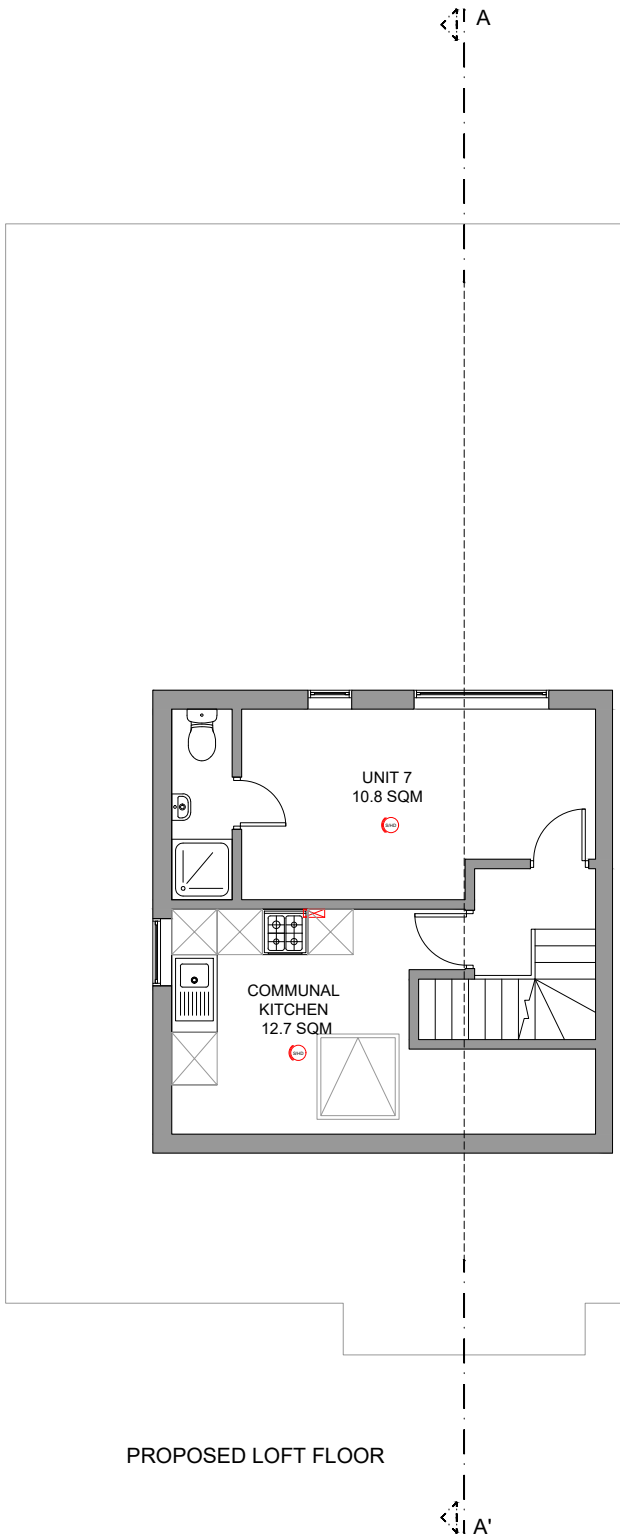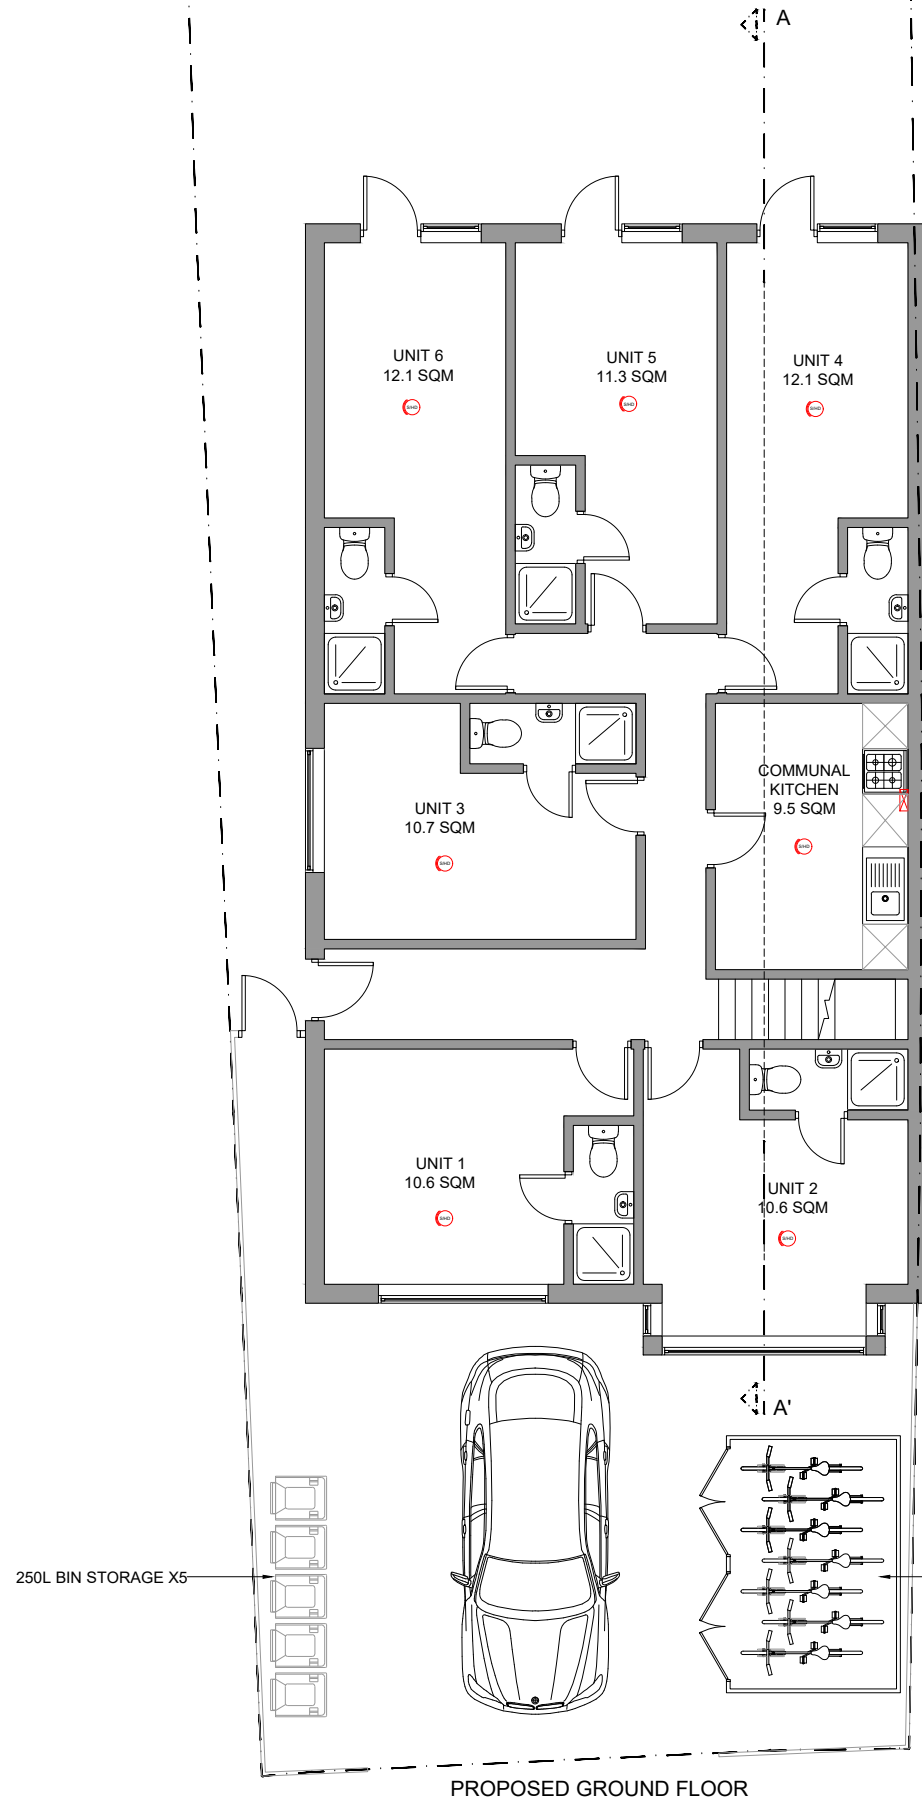

PROPERTY ADDRESS:

140 FAIRHOLME CRES UB4
8QY

PROJECT TITLE:

PROPOSED HMO PLANS

SHEET TITLE:

PROPOSED FLOOR PLANS

DATE: 2 May 2023

REVISION: RV00

SCALE: 1:100 @A3

PAGE NO: 05 OF 07

SIGNATURE PLANS LTD.

45 STAMFORD HILL, LONDON N16 5SR

07491265532


INFO@SIGNATUREPLANS.CO.UK



PROPOSED FRONT ELEVATION



PROPOSED REAR ELEVATION

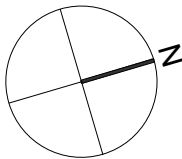

PROPERTY ADDRESS:

140 FAIRHOLME CRES UB4
8QY

PROJECT TITLE:

PROPOSED HMO PLANS

SHEET TITLE:

PROPOSED FRONT AND REAR
ELEVATIONS

DATE: 2 May 2023

REVISION: RV00

SCALE: 1:100 @A3


PAGE NO: 06 OF 07

SIGNATURE PLANS LTD.


45 STAMFORD HILL, LONDON N16 5SR

07491265532

INFO@SIGNATUREPLANS.CO.UK

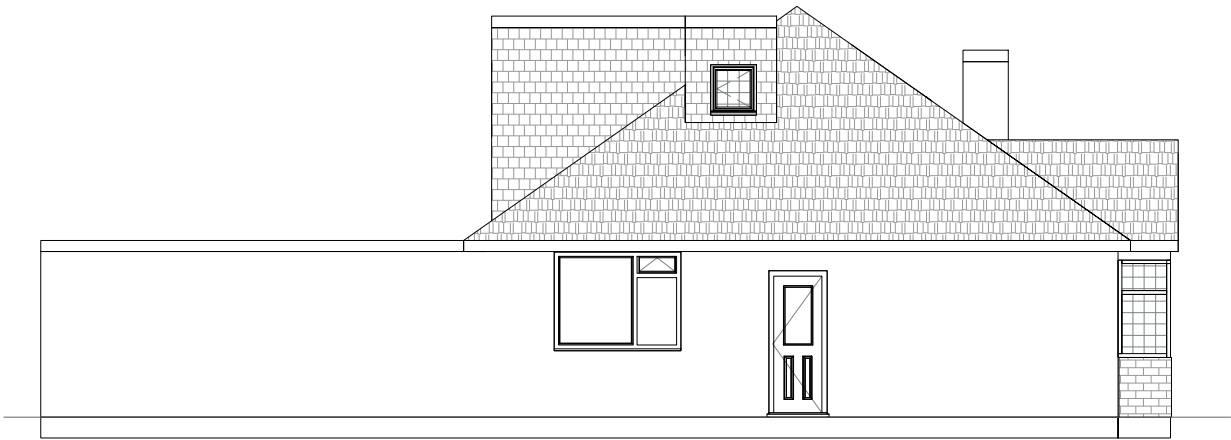

PROPOSED SIDE ELEVATION

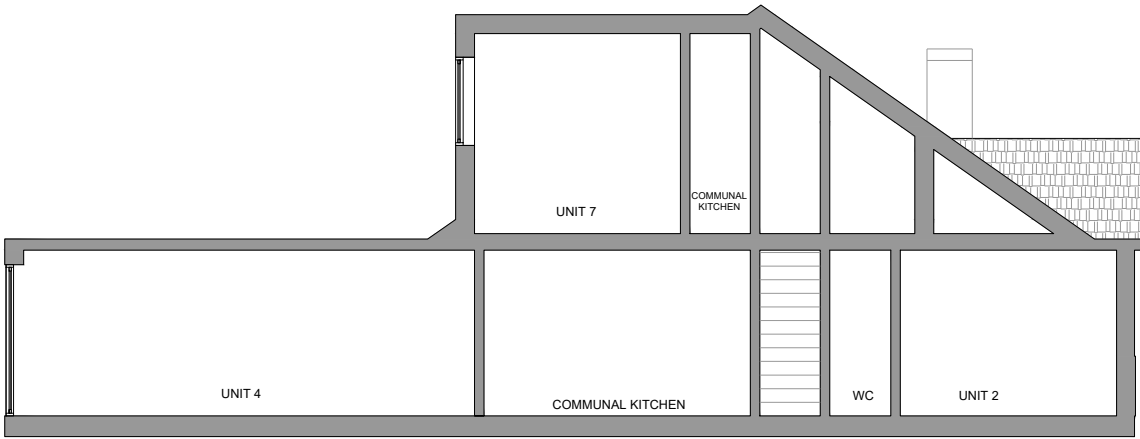

PROPOSED SECTION



PROPERTY ADDRESS:

140 FAIRHOLME CRES UB4
8QY

PROJECT TITLE:

PROPOSED HMO PLANS

SHEET TITLE:

PROPOSED SIDE ELEVATION AND
SECTION

DATE: 2 May 2023

REVISION: RV00

SCALE: 1:100 @A3

PAGE NO: 07 OF 07