


SIGNATURE PLANS LTD.

45 STAMFORD HILL, LONDON N16 5SR

07491265532

INFO@SIGNATUREPLANS.CO.UK

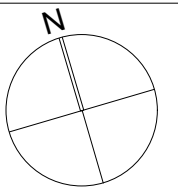

PROPERTY ADDRESS:

140 FAIRHOLME CRES UB4  
8QY

PROJECT TITLE:

SHEET TITLE:


EXISTINGFLOOR PLANS

DATE: 26 October 2023


REVISION: RV00

SCALE: 1:100 @A3


PAGE NO: 01

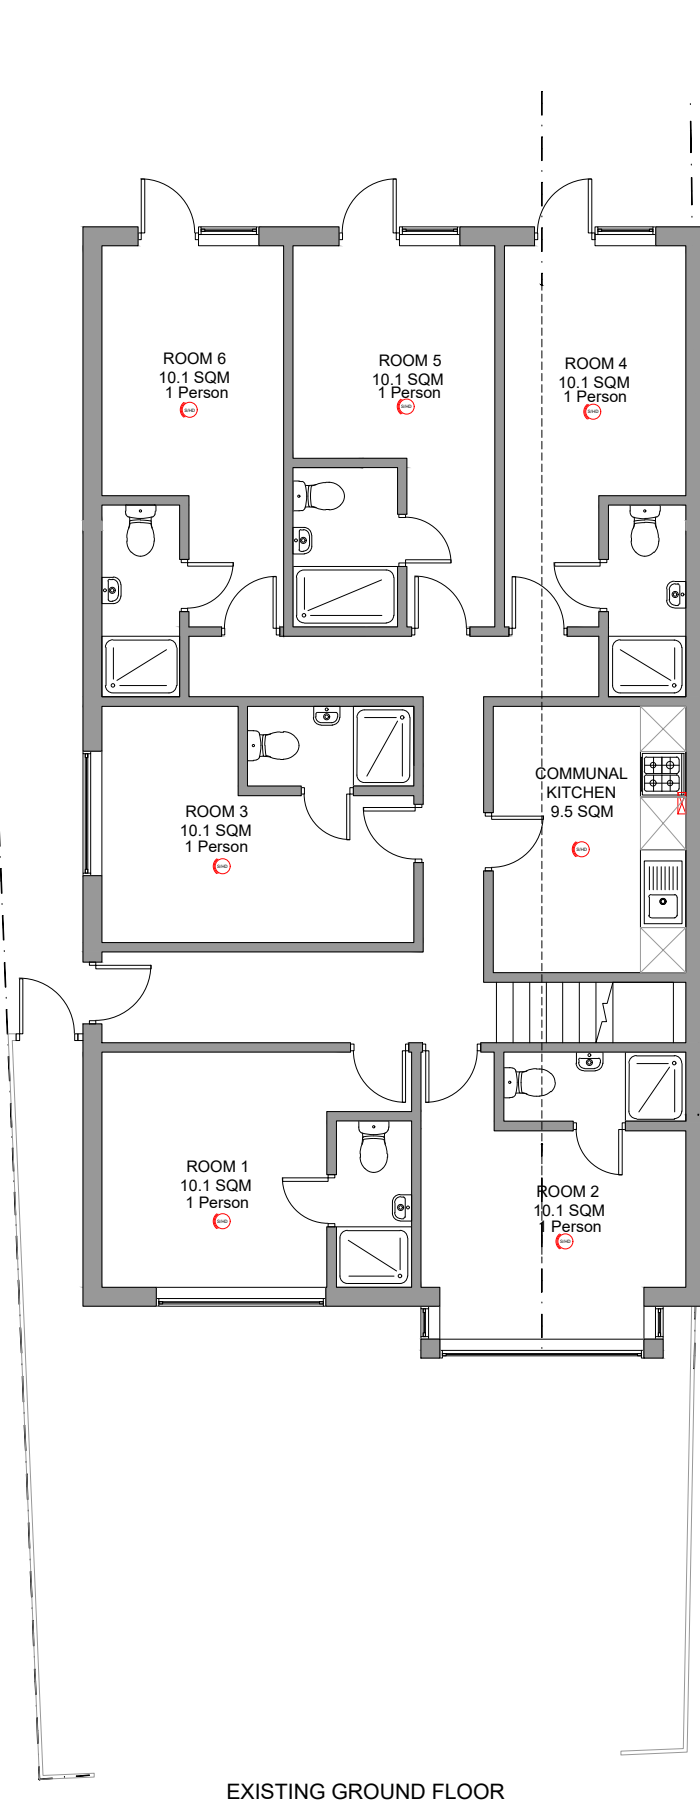

EXISTING GROUND FLOOR

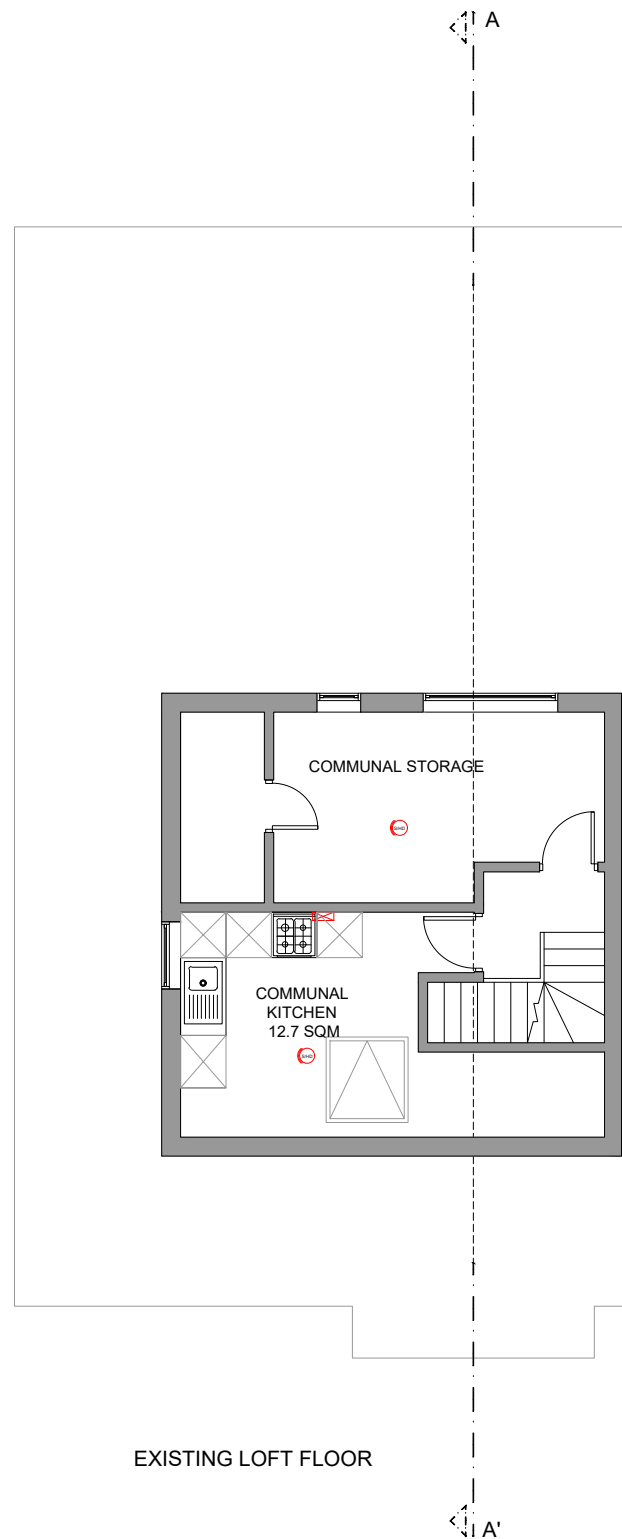

EXISTING LOFT FLOOR

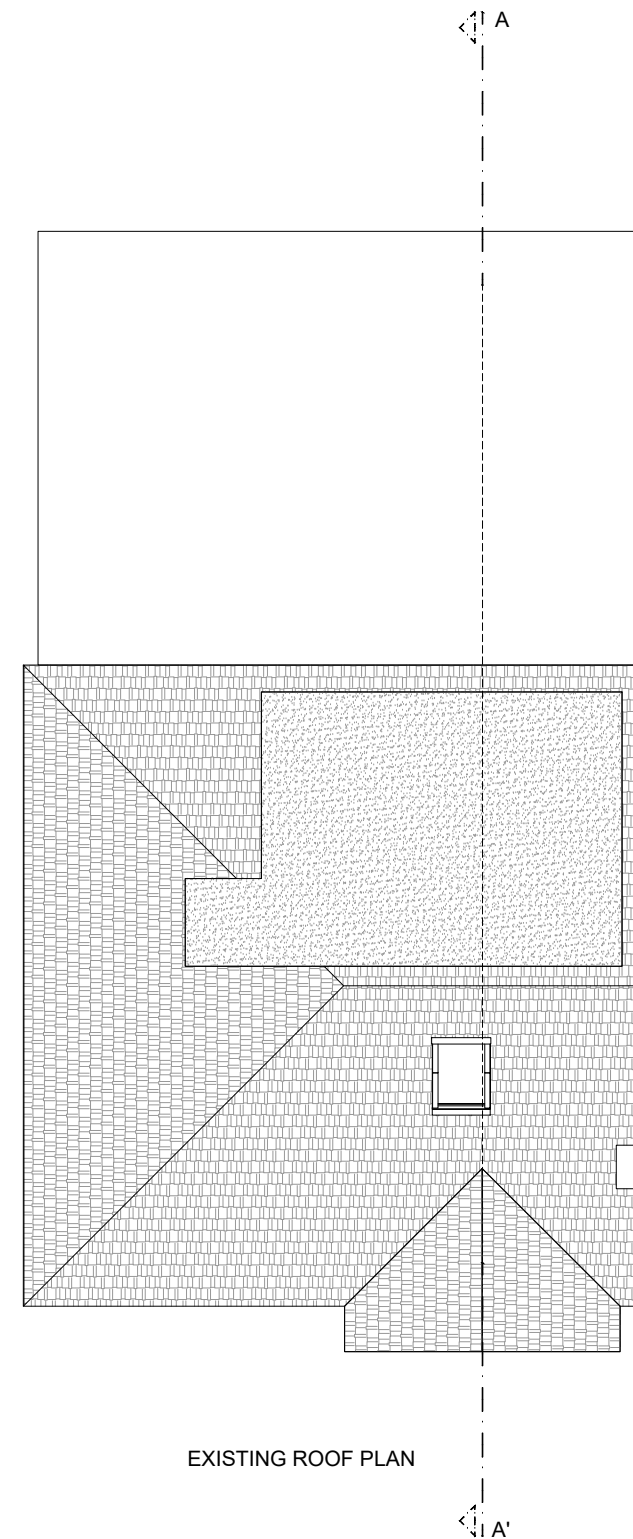

EXISTING ROOF PLAN