


1:100
1:50
0 1 2 3 4 5 6 7 8 9 10 [m]
0 1 2 3 4 5 [m]


96

THESE DRAWINGS REMAIN COPYRIGHT OF KSBDC. NO PART OF THIS DRAWING MAY BE
REPRODUCED WITHOUT PRIOR WRITTEN PERMISSION OF THE ORIGINATOR.

© COPYRIGHT

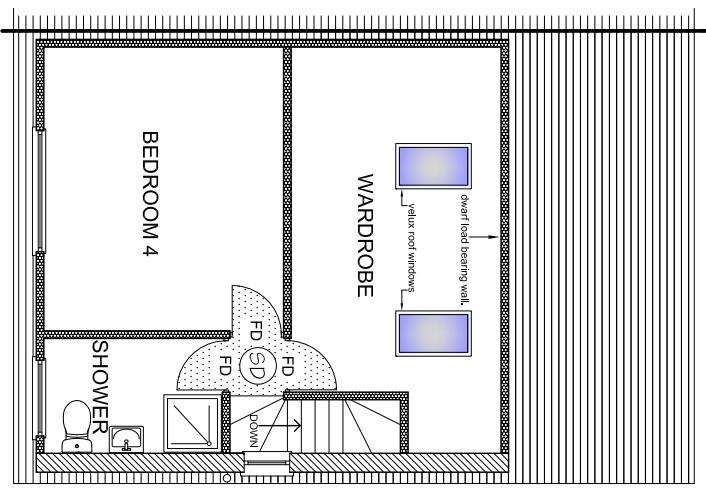


PROPOSED FIRST FLOOR PLAN

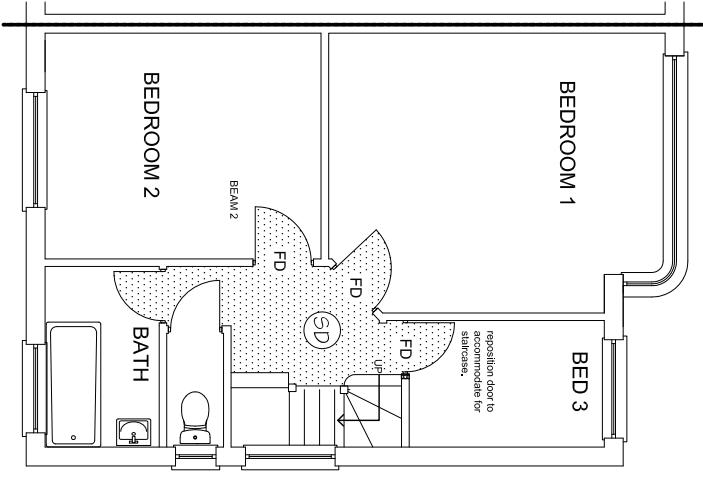


Building Regulations Part B
protected staircase as per
HFSP Home Fire Safety Pack
FD 30 minute Fire Door
SD Smoke detector
HD Heat detector interlinked to
smoke alarms to LD2 standard


PROPOSED REAR ELEVATION

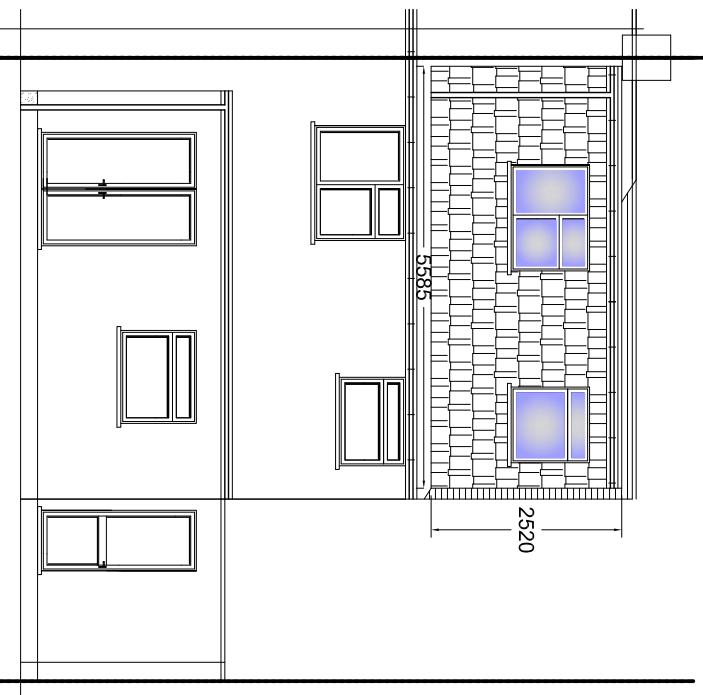

PROPOSED SIDE ELEVATION FROM 39 WARLEY ROAD

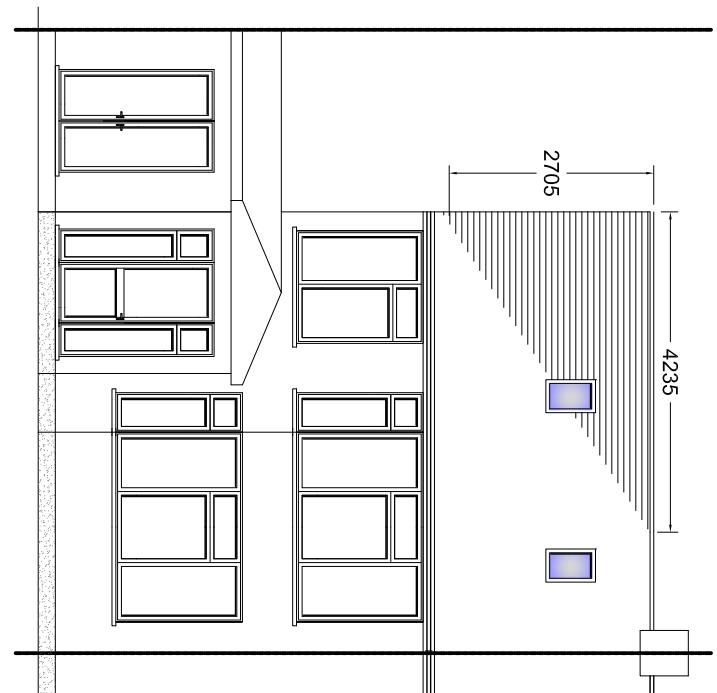

PROPOSED LOFT FLOOR PLAN

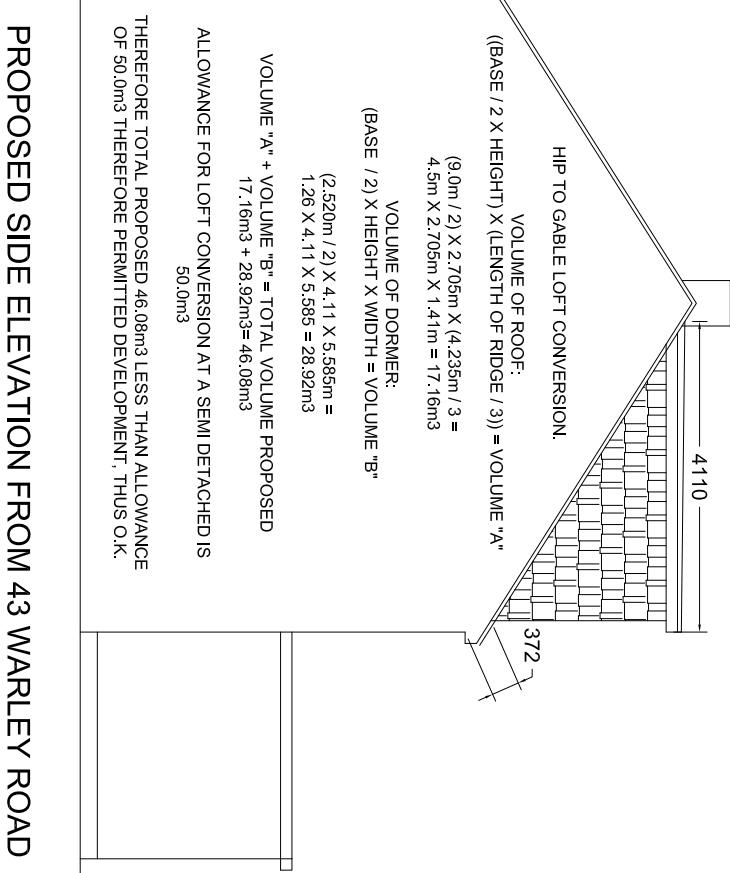

PROPOSED SIDE ELEVATION FROM 43 WARLEY ROAD

K S B D C

T: 07909 966061
E: info@ksbdc.co.uk
W: www.ksbdc.co.uk

Project: hip to gable loft conversion with rear dormer
Scale: 1:100 & 1:50 @ A3
At: 41 warley road, hayes, u04 0pz
Date: july 2022
Drawing No: pss458/-2
Drawing Title: floor plan & elevations