

 


PROPOSED GROUND FLOOR PLAN

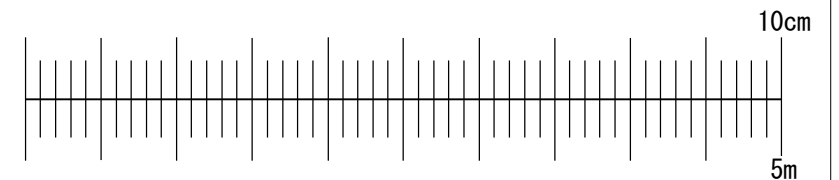


PROPOSED ROOF PLAN

Application for Householder Planning Permission for works or extension to a dwelling. Town and Country Planning Act 1990. This drawing is for planning application only. This drawing is © EnGage Reliance Ltd 2018-2026 Copyright. Plans, drawings and material submitted to the council are protected by the Copyright Acts (Section 47, 1988 Act). You may only use material which is downloaded or printed for consultation purposes. Further copies must not be made without prior permission of the copyright owner.


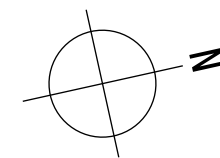



	Stage: Planning	Job Title: Outbuilding to be as a gym with shower room & sauna	Job Number: 201L	Drawing Number: 02	
	Drawing Title: Proposed Floor & Roof Plan	Client: Yevheniy Yepishev	Scale: 1:50 @ A3	Revision Suffix:	
		Site Address: 20 Iver Lane, Uxbridge, UB8 2JD	Date: 04/04/2026	Drawn By: AA	Checked By: -

IVER LANE

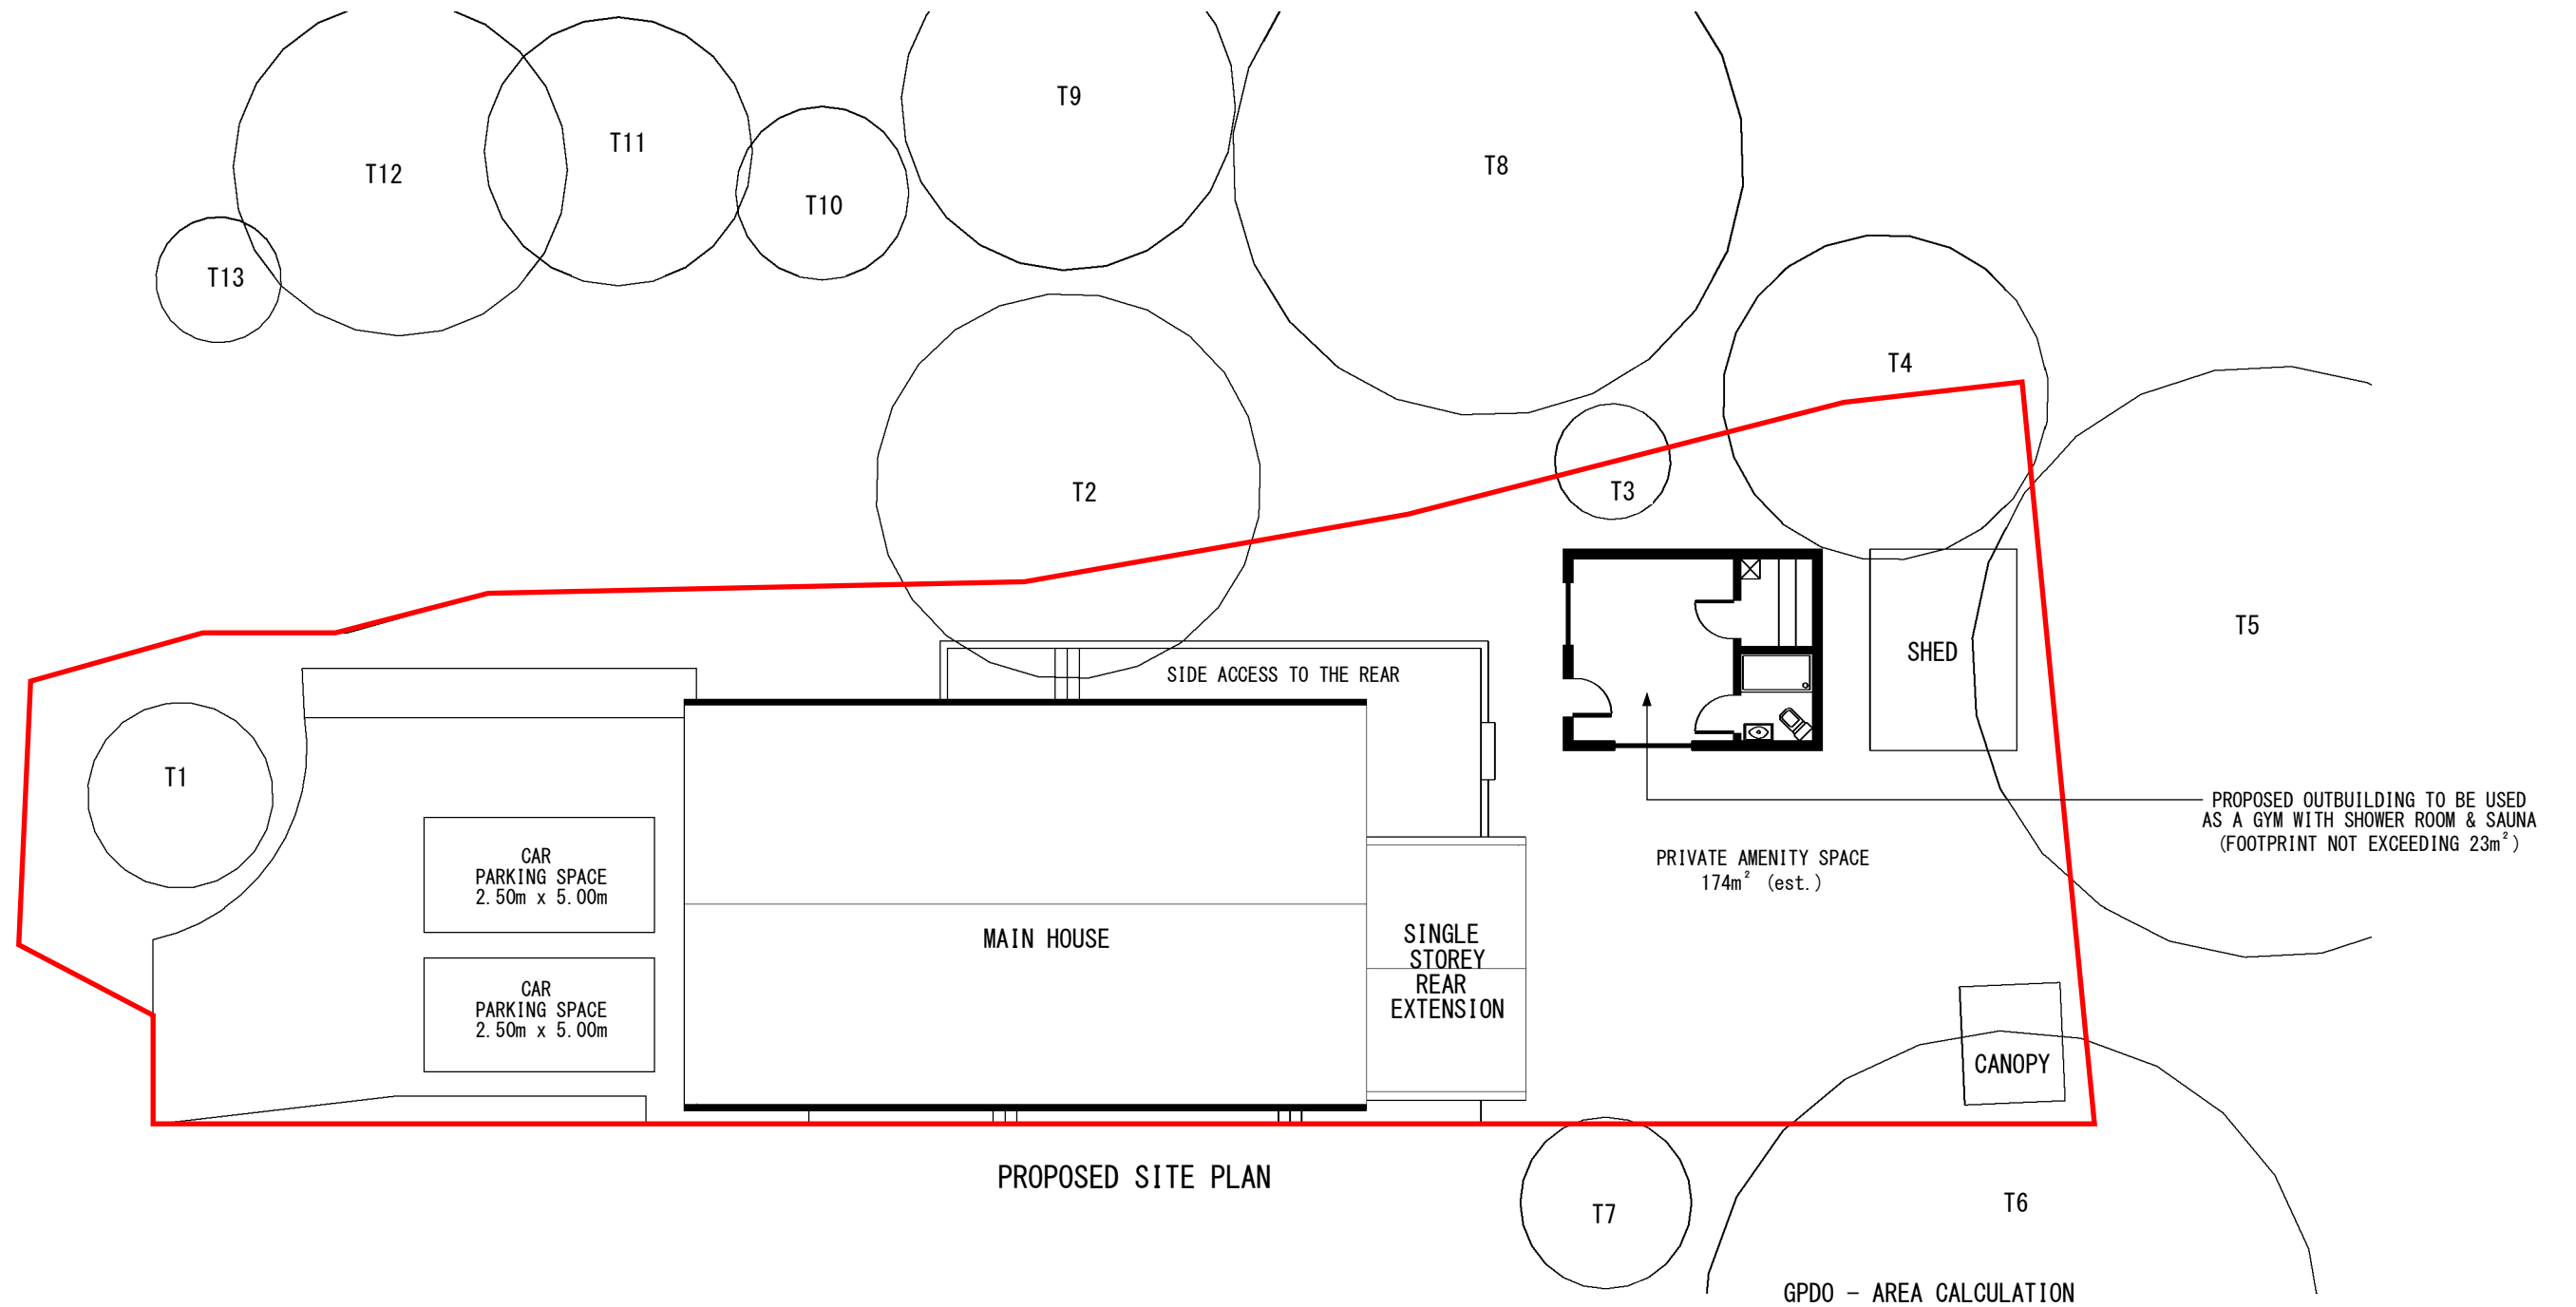

Application for Householder Planning Permission for works or extension to a dwelling. Town and Country Planning Act 1990. This drawing is for planning application only. This drawing is © EnGage Reliance Ltd 2018-2026 Copyright. Plans, drawings and material submitted to the council are protected by the Copyright Acts (Section 47, 1988 Act). You may only use material which is downloaded or printed for consultation purposes. Further copies must not be made without prior permission of the copyright owner.

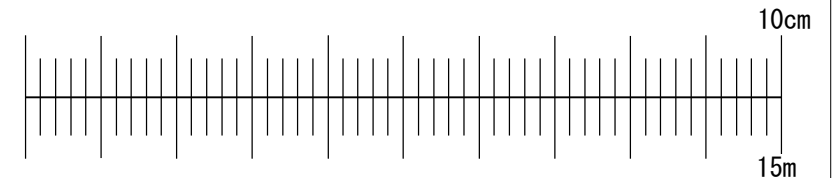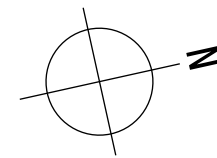

	Stage: Planning	Job Title: Outbuilding to be as a gym with shower room & sauna	Job Number: 201L	Drawing Number: 03
	Drawing Title: Proposed Site Plan	Client: Yevheniy Yepishev	Scale: 1:150 @ A3	Revision Suffix:
		Site Address: 20 Iver Lane, Uxbridge, UB8 2JD	Date: 04/04/2026	Drawn By: AA